


**OWNER'S SIGN**  
 DESIGNED BY: *[Signature]*  
 PROJECT ENGINEER: *[Signature]*  
 CIVIL ENGINEER  
 No. 12, Sector 14, Gurgaon  
 Haryana, India  
 Phone: 98100 12345  
 Email: info@prajwal.com

**SCHEDULE OF DOOR / WINDOW**  
 DOOR: D1 1.07m X 2.13m, D2 0.91m X 2.13m  
 WINDOW: W1 1.21m X 1.21m, W2 1.82m X 1.21m, W3 1.21m X 1.21m, W4 1.21m X 0.45m  
 VENTILATOR: V1 1.21m X 0.45m  
 GATE: 3.43m X 2.74m  
 TOTAL COV. AREA: 2002.29 M<sup>2</sup>  
 TOTAL PLOT AREA: 8200.00 M<sup>2</sup>

**DETAILS OF AREA**  
 G.F. COV. AREA: 528.87 M<sup>2</sup>  
 S.F. COV. AREA: 528.87 M<sup>2</sup>  
 T.F. COV. AREA: 415.08 M<sup>2</sup>  
 TOTAL COV. AREA: 2002.29 M<sup>2</sup>

**EXIS A FOURTH STORED EDUCATIONAL BUILDING PLAN OF VILL. & POST. MAHARAJAPUR TEHSIL, SADAR, DISTT. AZANGARH (U.P.)**  
 MANAGER NAME: MR. LALIB YADAV  
 GATA NO. 209, 212

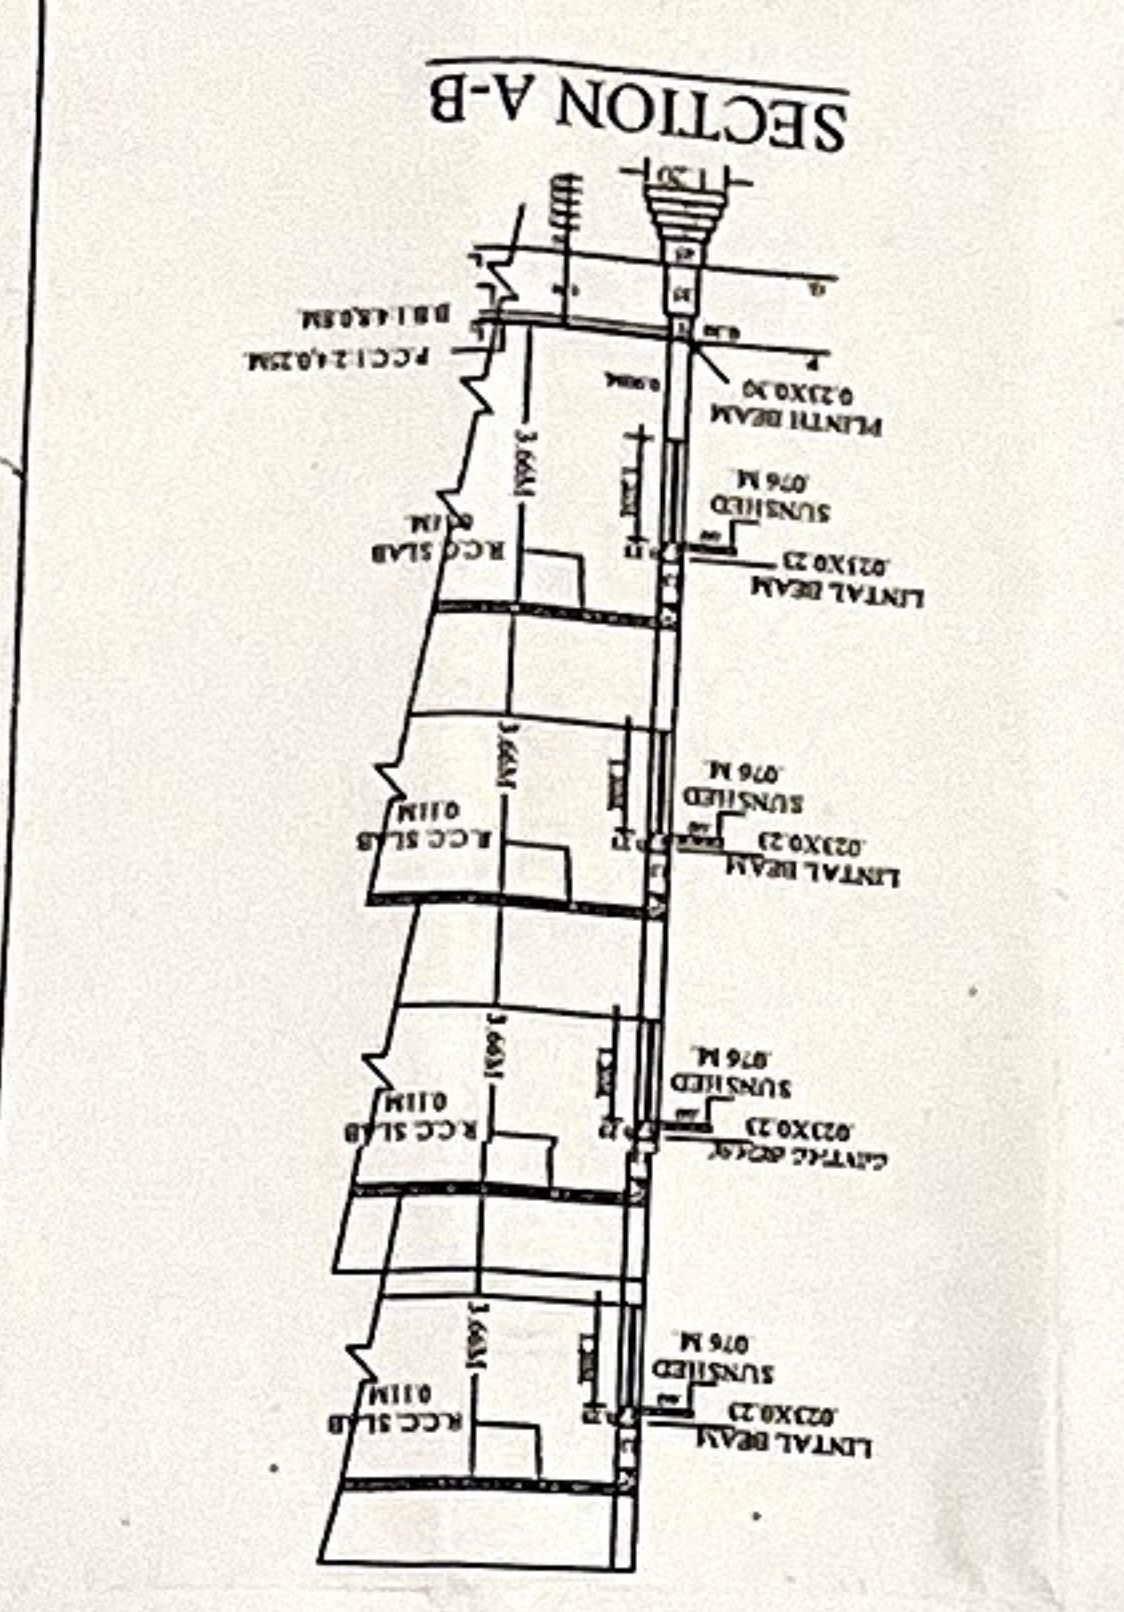

**FLOORING DETAIL:**

0.036	C C OVER
0.075	L C OVER
0.15	SAND FILLING
	OVER RAMMED EARTH

**STAR CASE DETAIL:**

0.130	RISE/R
0.250	TREAD
1.53	F/W
1.72	RAMP

