

**THIRD FLOOR PLAN  
(PROPOSED)**

**SECOND FLOOR PLAN**

**FIRST FLOOR PLAN**


**STAIR CASE SECTION  
1:50**

**FOUNDATION DETAIL**

**SITE PLAN**


**CAFETERIA  
153 SQMT.**

**BLOCK - B**

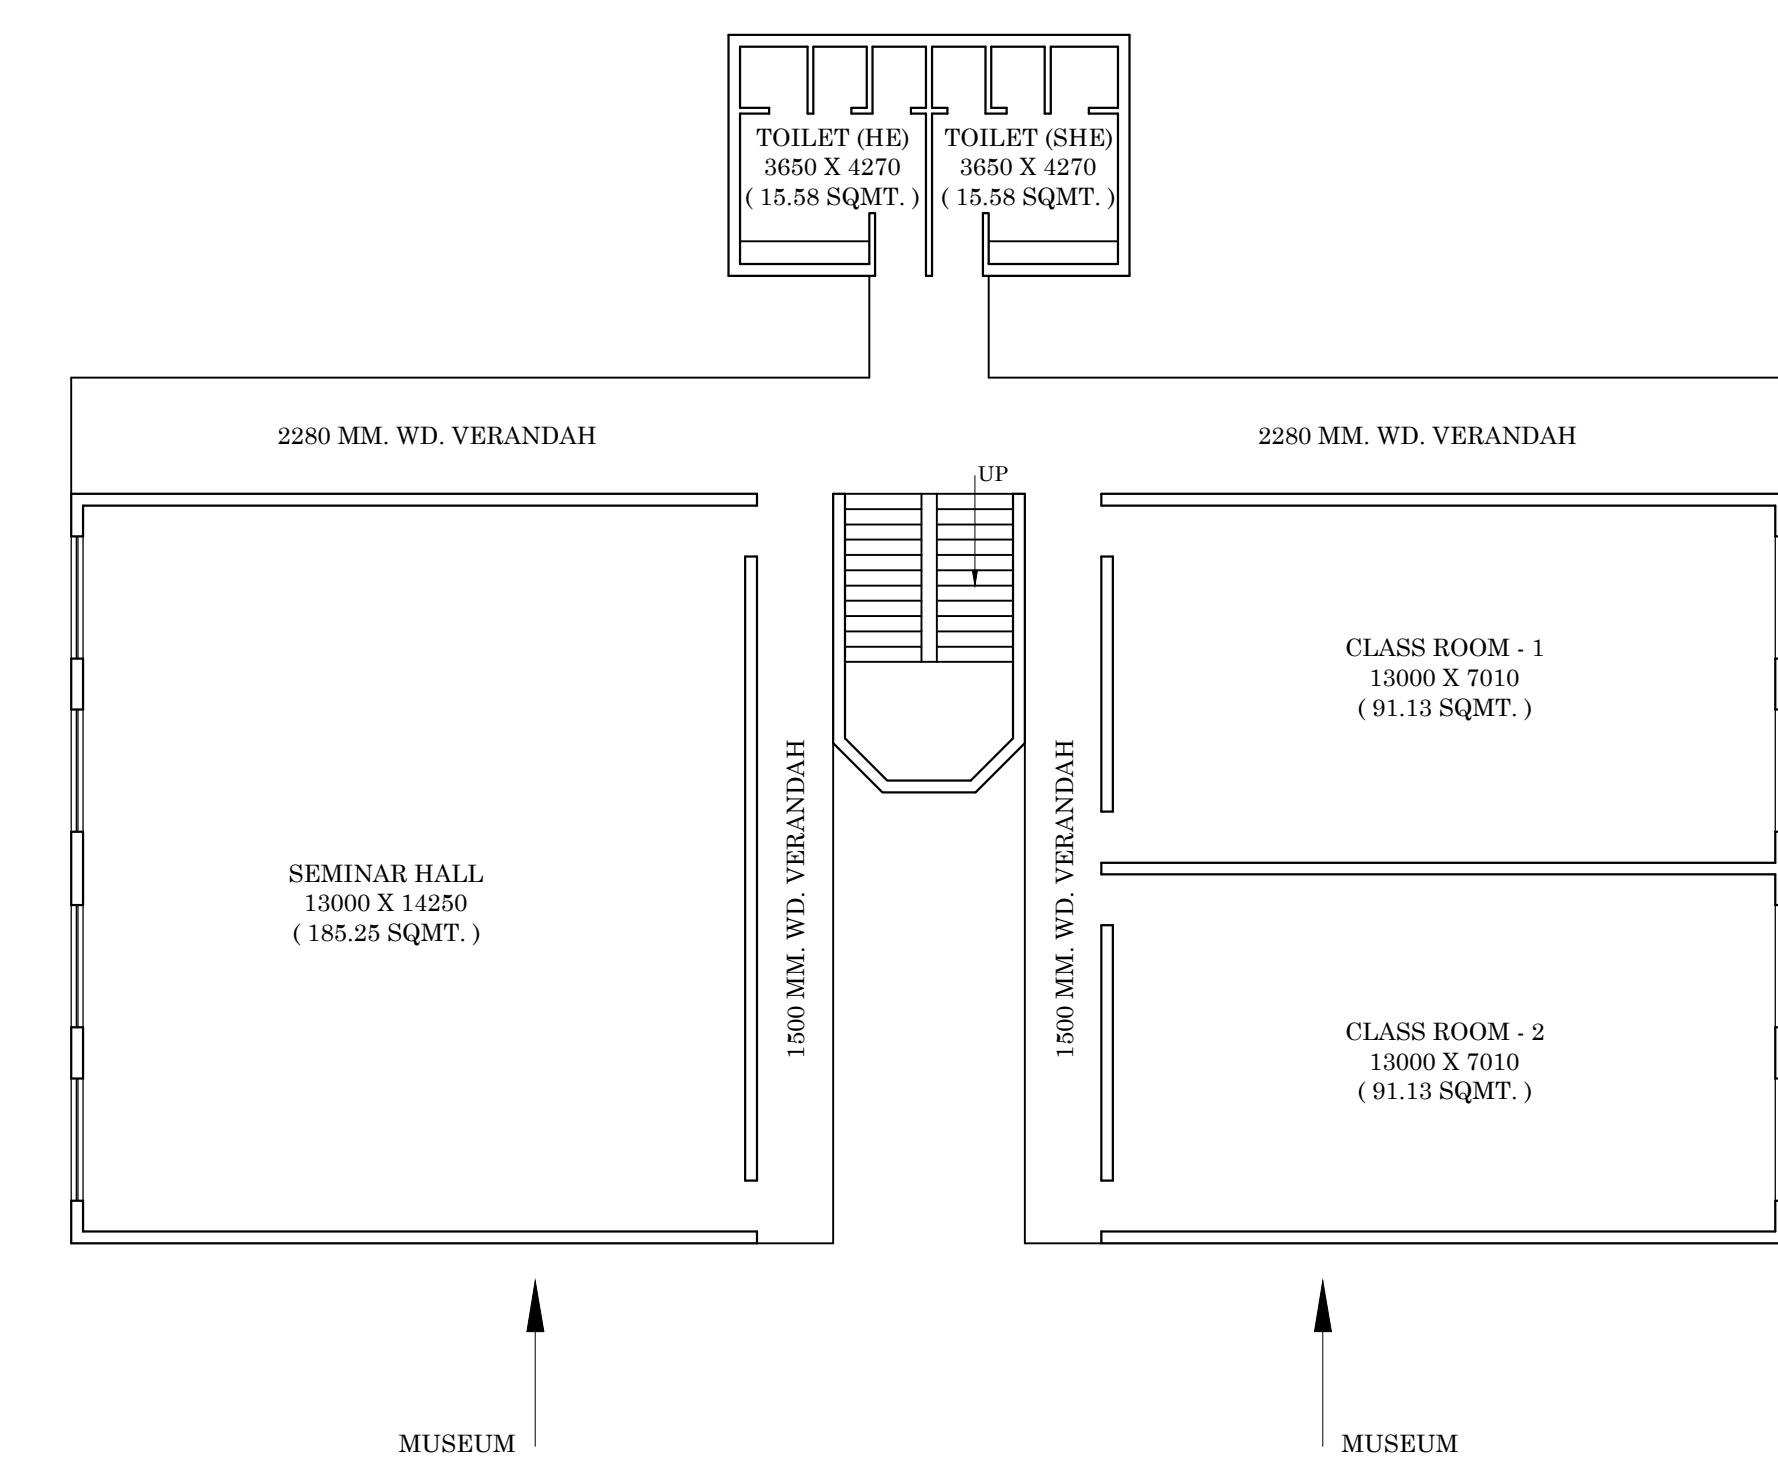


**GROUND FLOOR PLAN**

**BLOCK - A**

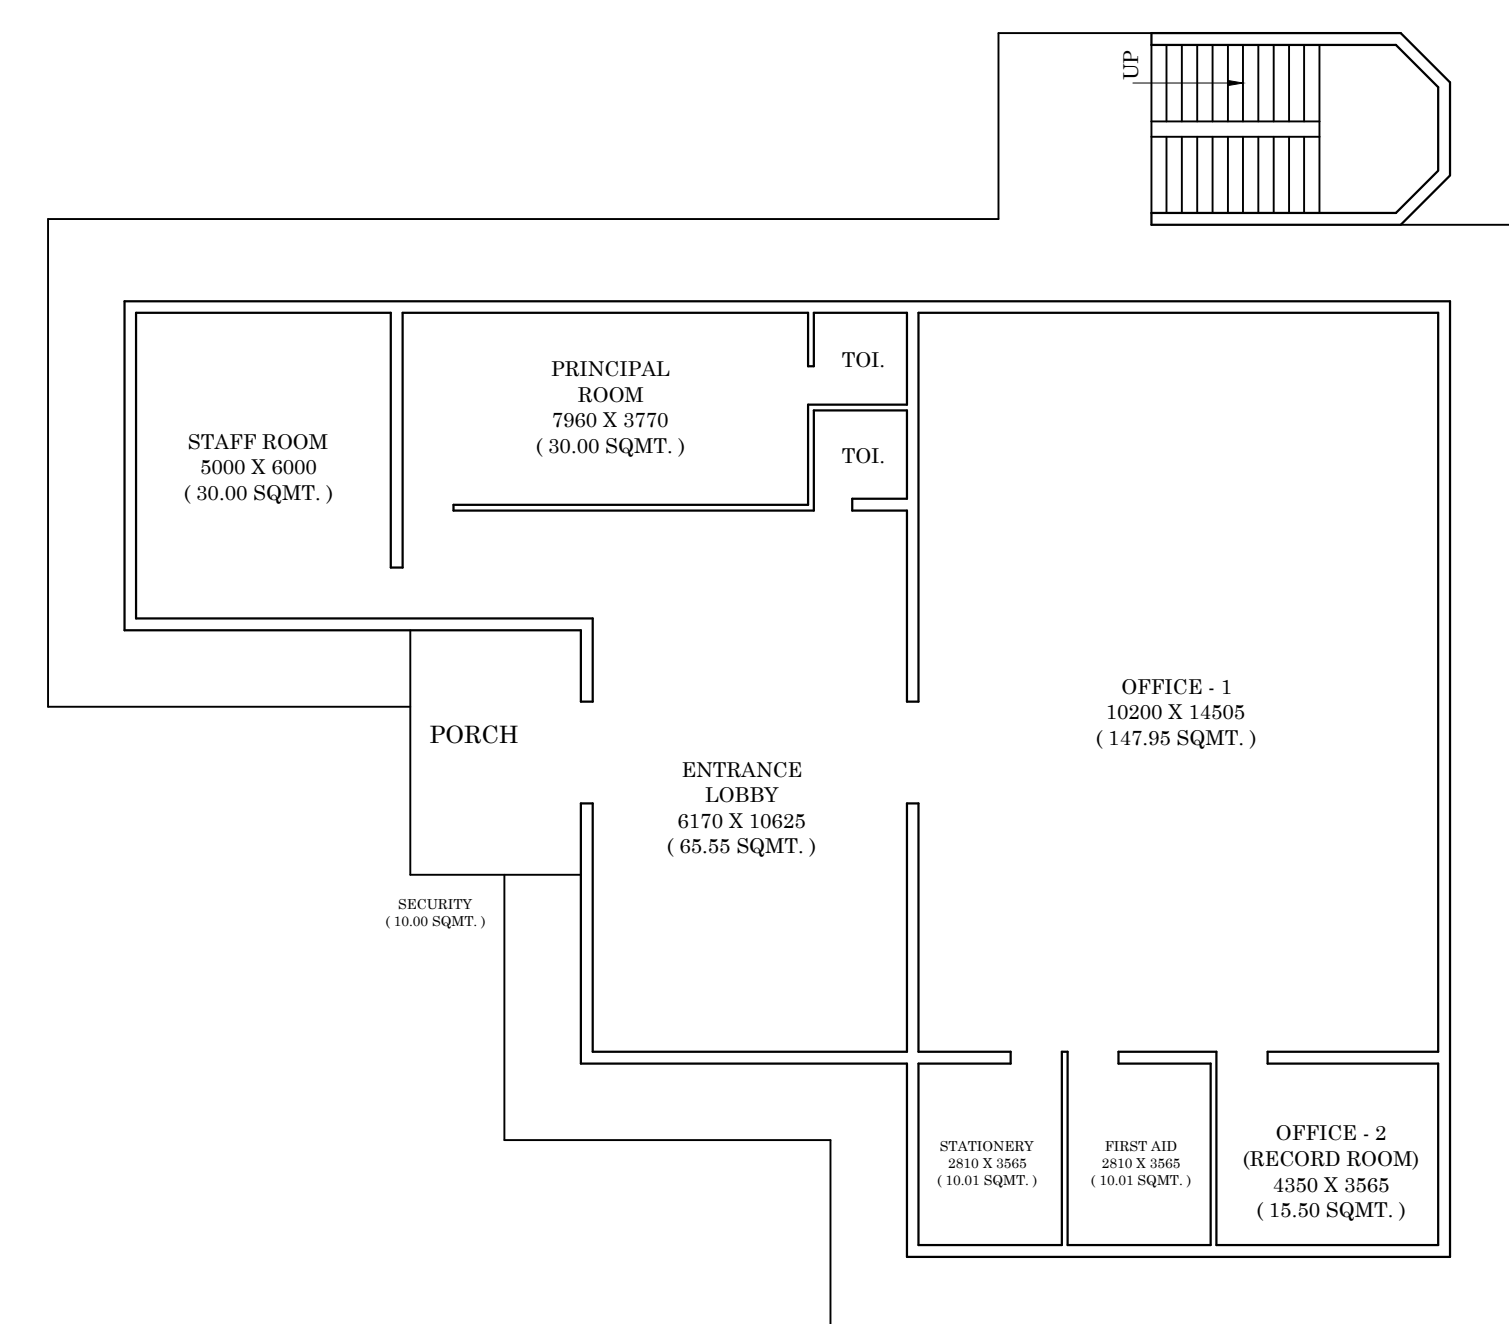


**GROUND FLOOR PLAN**

**BLOCK - B**

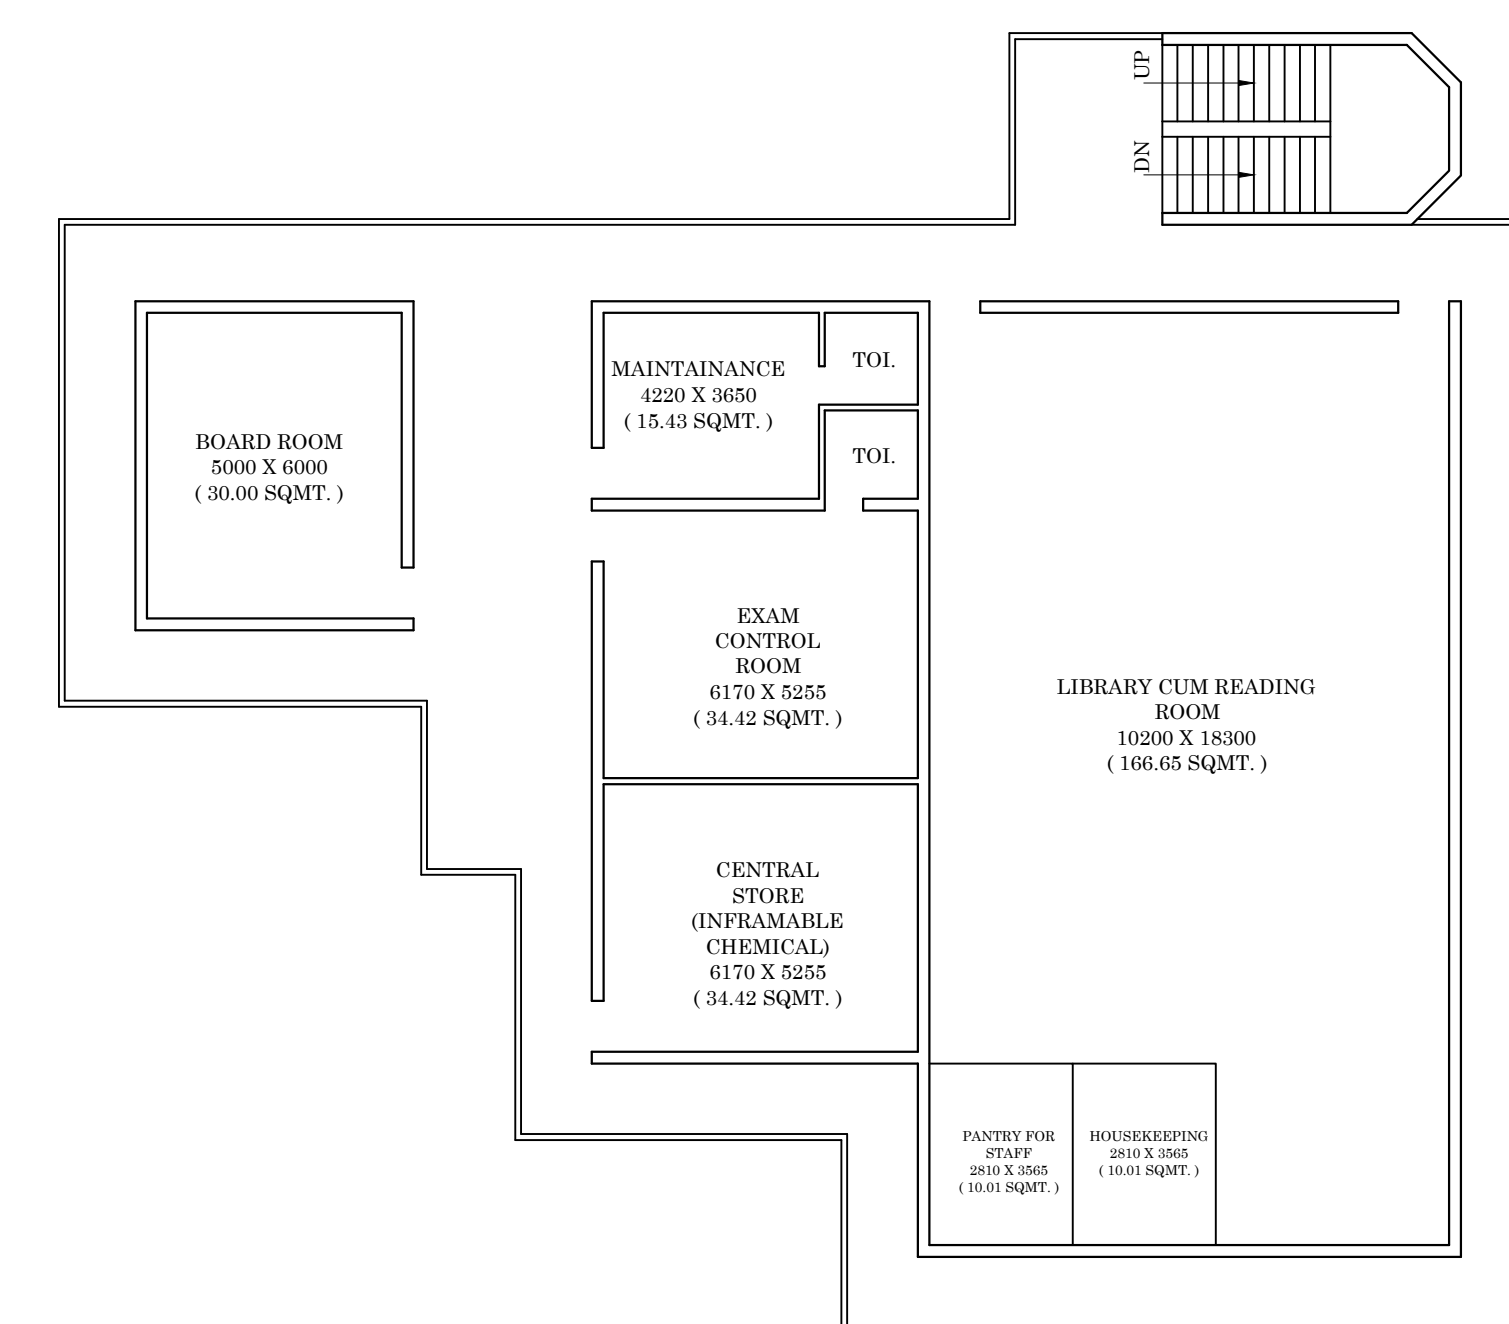

**FIRST FLOOR PLAN**

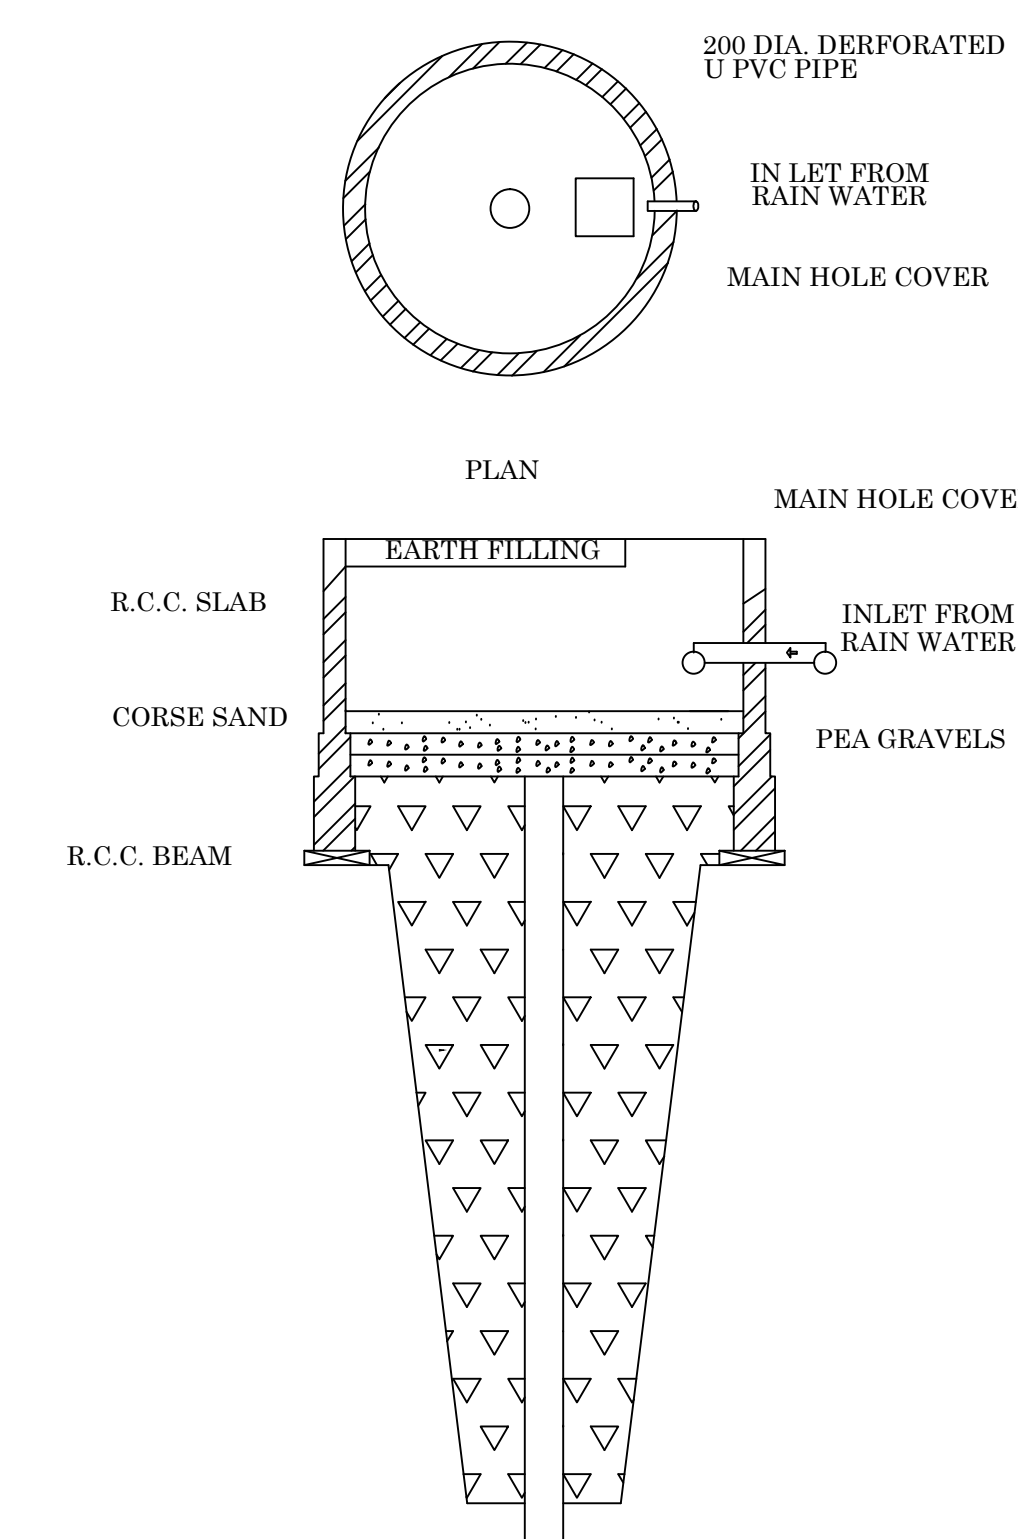

**RECHARGING**

NAME OF INSTITUTION-

**CHADRA BHAN SINGH COLLEGE  
OF PHARMACY  
ON GATA NO.- 399 MI  
AT TIKAN GAUN JHINJHAK,  
KANPUR DEHAT**

GATA NO.

399 MI

PLOT AREA- 8520.00 SQMT.

**AREA STATEMENT**

TOTAL PLOT AREA 8520.00 SQMT.

<b>BLOCK - A</b>	
GROUND FLOOR AREA	579.95 SQMT.
FIRST FLOOR AREA	579.95 SQMT.
SECOND FLOOR AREA	579.95 SQMT.
THIRD FLOOR AREA (PROPOSED)	579.95 SQMT.
CAFETERIA	153.00 SQMT.
<b>COVD. FLOOR AREA</b>	<b>2472.80 SQMT.</b>

<b>BLOCK - B</b>	
GROUND FLOOR AREA	537.61 SQMT.
FIRST FLOOR AREA	537.61 SQMT.
<b>COVD. FLOOR AREA</b>	<b>1075.22 SQMT.</b>

TOTAL COVD. AREA 3548.02 SQMT.  
ACHIEVED F.A.R. 0.41

**DOOR / WINDOW SCHEDULE**

S.No.	Type	SIZE	Chill	Lintel
1.	D1	1500 X 2550	-	2550
2.	D2	1000 X 2550	-	2550
3.	W1	4000 X 1950	600	2550
4.	W2	2400 X 1950	600	2550
5.	W3	1500 X 1500	1950	2550
6.	V1	1000 X 1000	1550	2550

**BLOCK - A**

1. SEMINAR HALL	- 185.25 SQ.M
2. CLASS ROOM - 1	- 91.13 SQ.M
3. CLASS ROOM - 2	- 91.13 SQ.M
4. LAB - 1	- 91.13 SQ.M
5. LAB - 2	- 91.13 SQ.M
6. LAB - 3	- 91.13 SQ.M
7. LAB - 4 (MACHINE ROOM)	- 102.45 SQ.M
8. LAB - 5	- 91.13 SQ.M
9. BOYS COMMON ROOM	- 91.13 SQ.M
10. GIRLS COMMON ROOM	- 91.13 SQ.M
11. TUTORIAL ROOM	- 33.54 SQ.M
12. COMPUTER CENTRE	- 75.24 SQ.M
13. TOILET (HE & SHE)	- 124.64 SQ.M

**BLOCK - B**

14. PRINCIPAL ROOM	- 30.00 SQ.M
15. STAFF ROOM	- 30.00 SQ.M
16. OFFICE - 1	- 147.95 SQ.M
17. OFFICE - 2 (RECORD ROOM)	- 15.50 SQ.M
18. STATIONERY	- 10.01 SQ.M
19. FIRST AID	- 10.01 SQ.M
20. BOARD ROOM	- 30.00 SQ.M
21. MAINTAINANCE	- 15.43 SQ.M
22. EXAM CONTROL ROOM	- 34.42 SQ.M
23. PLACEMENT CELL	- 34.42 SQ.M
24. PANTRY FOR STAFF	- 10.01 SQ.M
25. HOUSEKEEING	- 10.01 SQ.M
26. LIBRARY	- 166.65 SQ.M

NORTH SCALE DATE

AS / SITE AS SHOWN

OWNER'S SIGN

Shanki Bala Singh  
प्रबन्धक  
चन्द्रभान सिंह मेमोरियल शिक्षण संस्थान,  
झीरक, कानपुर देहात

ARCHITECT'S SIGN

AR. ANKIT MISHRA  
(B. Arch.) CA/2013/62127