



KEY PLAN
SCALE - 1:1.5

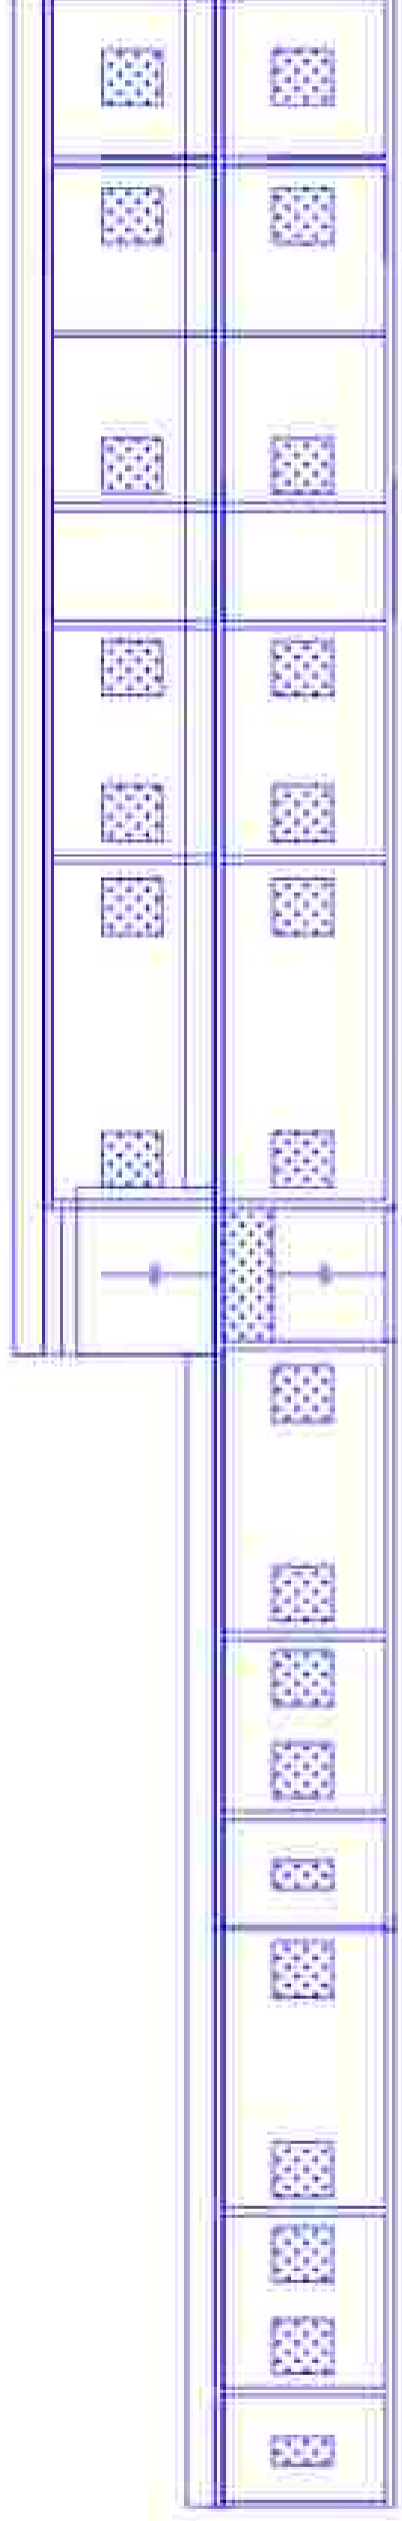

FACADE ELEVATION

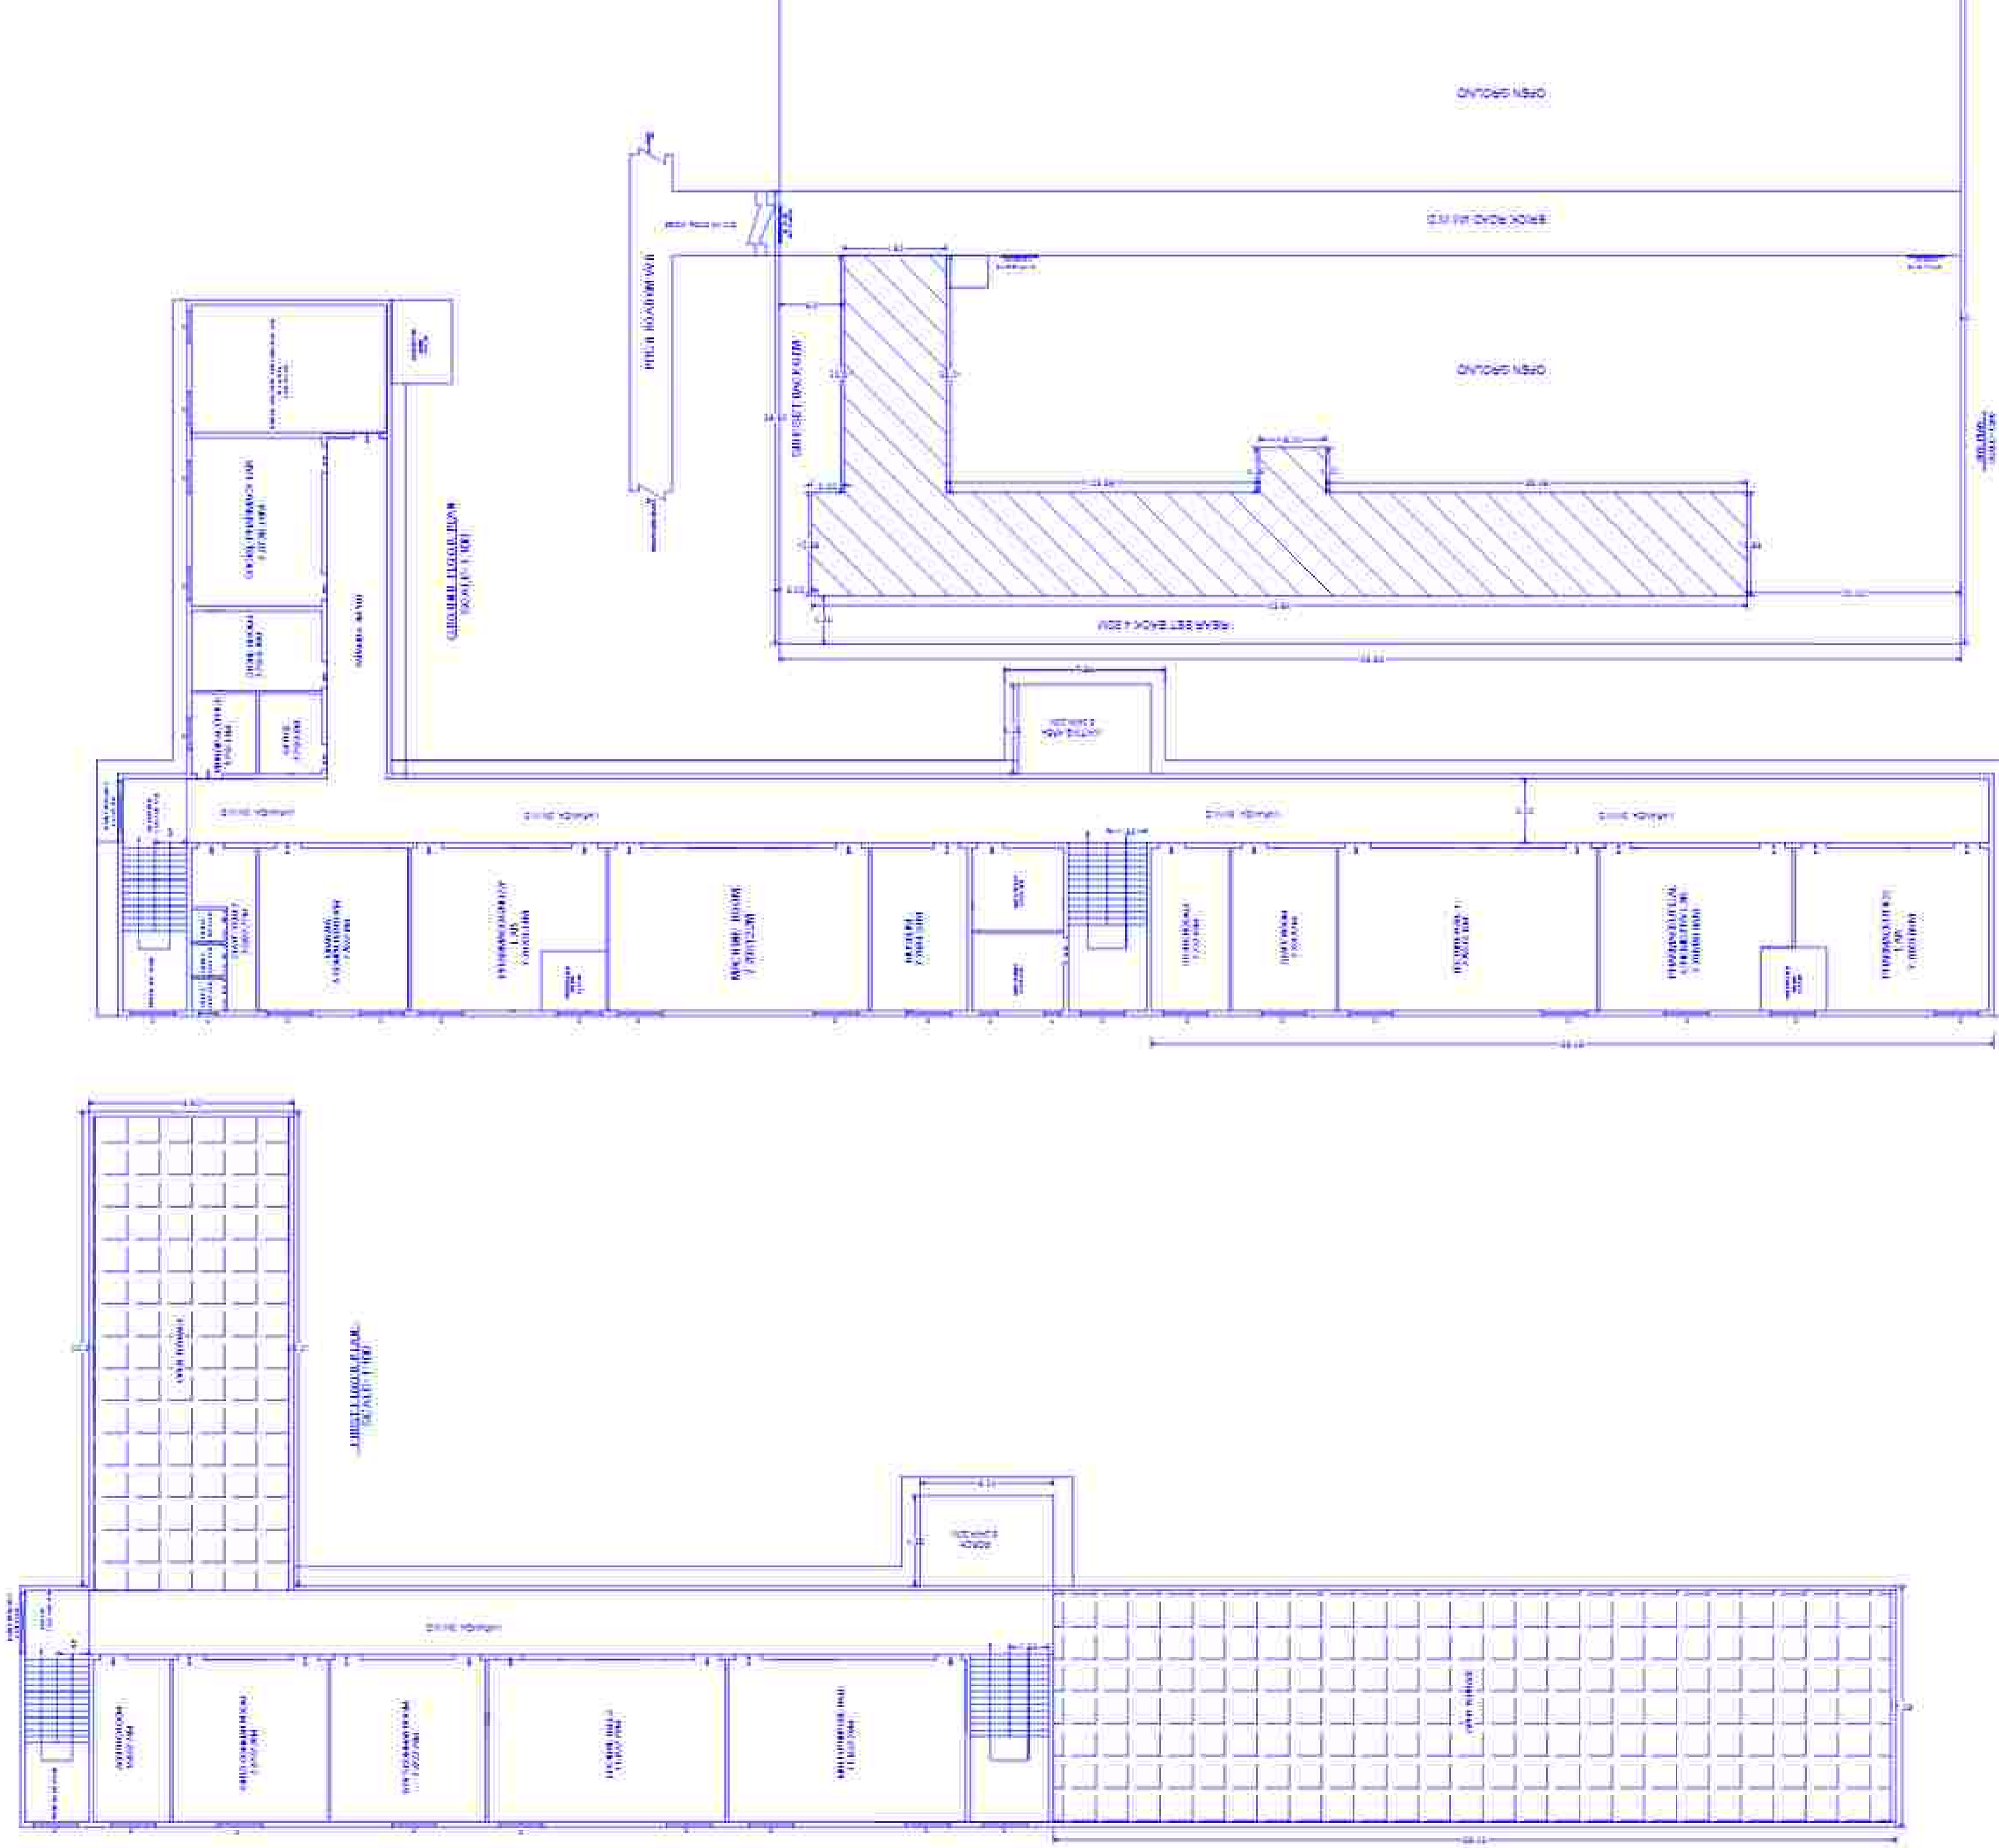

PROMOTER-
"PROBLEMS SOLVING ASSESSMENT (P.S.A) MAHAVIDYALAYA"
VILL - BELAHARA POST - SATHARA, TEHSIL - SADAR
DIST - AZAMGARH(U.P) PIN-276406

EXISTING EDUCATIONAL BUILDING MAP,
NAME OF INSTITUTION -
"P.S.A COLLEGE OF PHARMACY"
VILL-AMAHAVATGARD, POST-AMANDANPUR, TEHSIL-SAGARI
DIST -AZAMGARH(U.P)
PIN-276124

NAME OF PROGRAMME- D.PHARMA
APAZI NO-717M, etc
TOTAL AREA OF LAND- 8554.4SQM

S.N	AREA STATEMENT	UNIT-SQM
1	TOTAL PLOT AREA	8554.4 SQM
2	NET PLOT AREA	8554.4 SQM
3	COVERED AREA G.F	1281.23 SQM
4	COVERED AREA F.F	613.31 SQM
5	TOTAL COVERED AREA	1894.54 SQM
6	MURTY AREA	15.12 SQM
7	F.A.R. %	0.22%
8	OPEN SPACE PERCENTAGE	14.97%

REQUIRED BUILDING AREA

S.N	NAME OF INFRASTRUCTURE	NO	AREA-SQM
1	HUMAN ANATOMY & PHYSIOLOGY LAB	1	80 SQM
1	SOCIAL PHARMACY LAB	1	81 SQM
2	STORE ROOM-1	1	40.0 SQM
3	PRINCIPAL OFFICE	1	40.0 SQM
4	OFFICE	1	47.0 SQM
5	STAFF TOILET	1	25 SQM
5	LIBRARY & COMPUTER ROOM	1	90 SQM
6	PHARMACOLOGY LAB	1	80.5 SQM
7	MACHINE ROOM	1	90.0 SQM
8	MUSEUM	1	25 SQM
9	BOYS TOILET	1	34.789 SQM
10	GIRLS TOILET	1	45.6 SQM
11	STAIR CASE	1	25.0 SQM
12	STORE ROOM-2	1	40 SQM
13	STAFF ROOM	1	44.34 SQM
14	LECTURE HALL-1	1	90 SQM
15	PHARMA CEUTICAL CHEMISTRY LAB	1	80 SQM
16	PHARMACEUTICS LAB	1	81 SQM
17	ACETIC ROOM	1	12.78 SQM
18	GIRLS COMMON ROOM	1	40 SQM
19	BOYS COMMON ROOM	1	40 SQM
20	LECTURE HALL-2	1	91.0 SQM
21	AUDITORIUM/MULTIPURPOSE HALL	1	185.80 SQM
22			

OPENING SCHEDULE

ID	ROOM NO	2.00 X 1.00	3.00 X 1.00	4.00 X 1.00	5.00 X 1.00	6.00 X 1.00
01	000101	1	1	1	1	1
02	000102	1	1	1	1	1
03	000103	1	1	1	1	1
04	000104	1	1	1	1	1
05	000105	1	1	1	1	1

SCALE - 1:100



OWNER SIGN-

ARCHITECT SIGN