


Floor Plan : First Floor

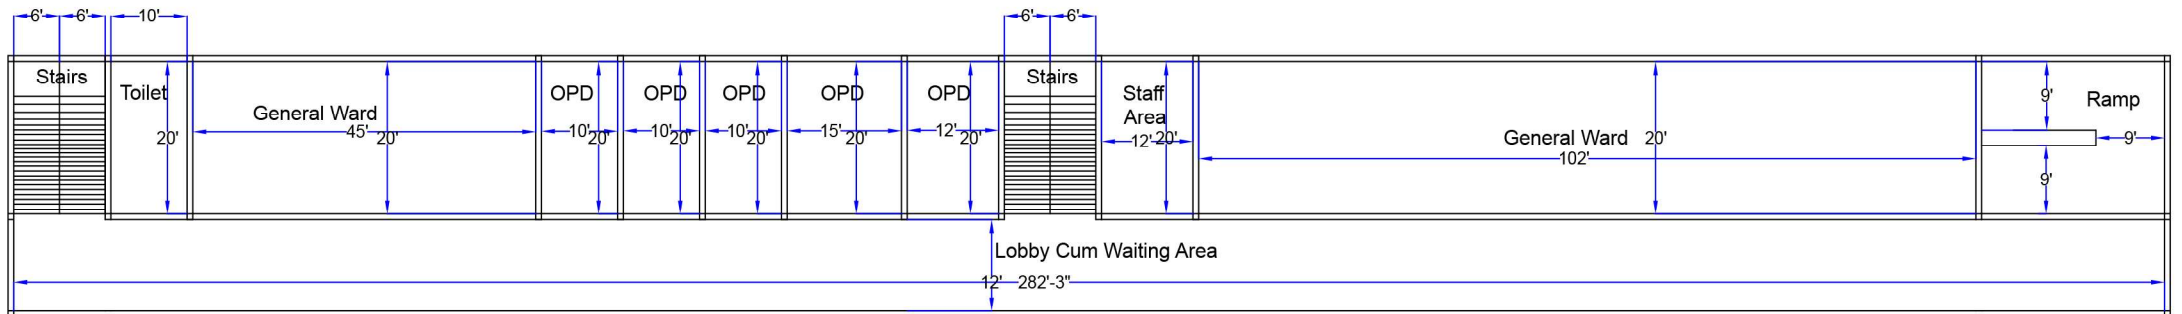

Floor Plan : Ground Floor

Project : B N Singh Memorial Hospital
 & Nursing Training Institute
 VILLAGE- PUNWASI,
 POST-MAHRAJPUR
 DISTT-PRATAPGARH(UP)230128

Drawing, Title:- Building plan for Charitable Hospital
 Total Land -95260.61 Sq Ft.
 Build up area - 19436.87 sq. ft. sq Ft.

Architect- Awadesh Verma
 B.Arch.AI.I.A