




GROUND FLOOR PLAN
SCALE - 1:100

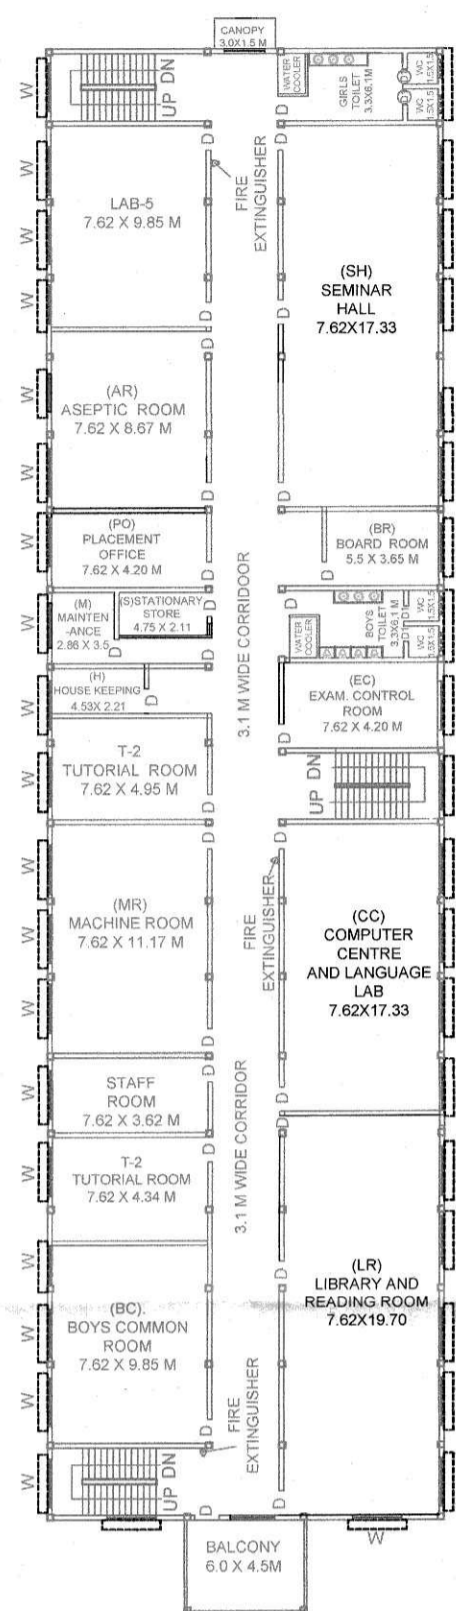


FIRST FLOOR PLAN
SCALE - 1:100

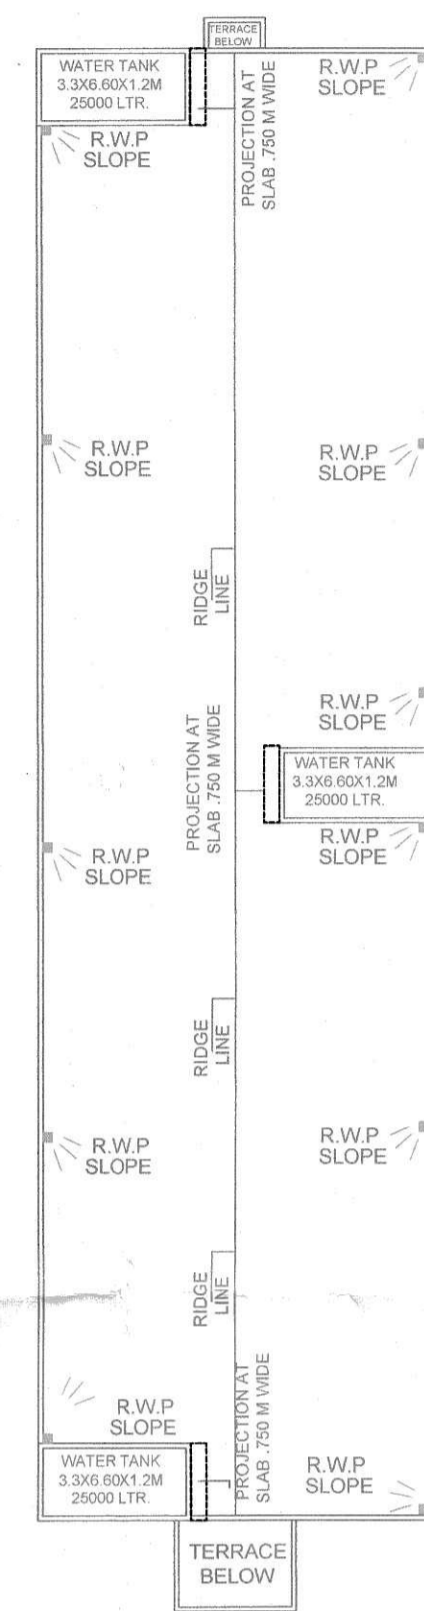


TERRACE FLOOR PLAN
SCALE - 1:100

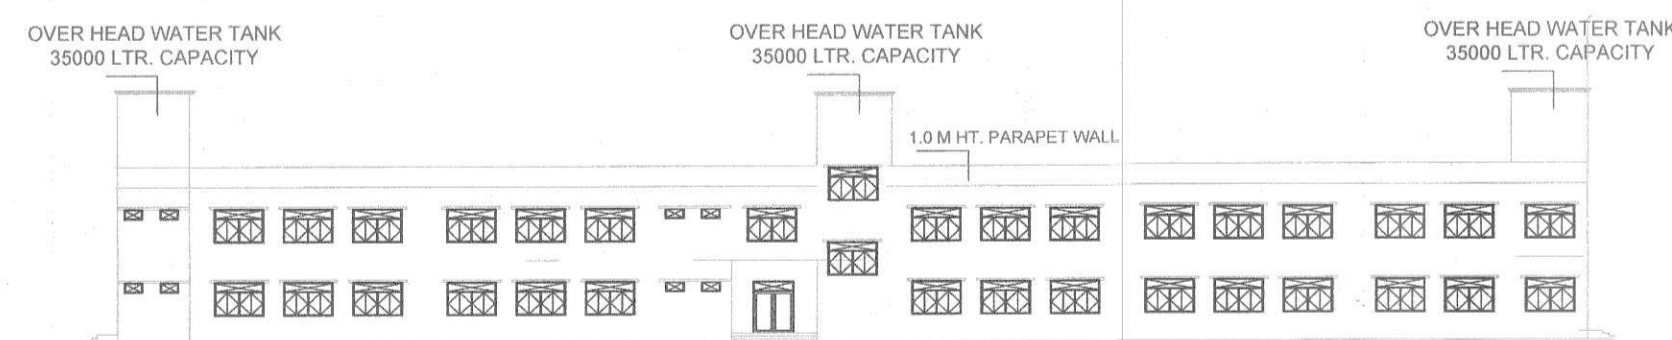


SIDE ELEVATION
SCALE - 1:100

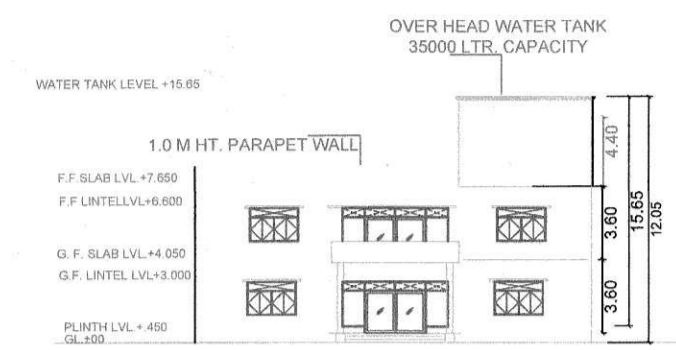


FRONT ELEVATION
SCALE - 1:100

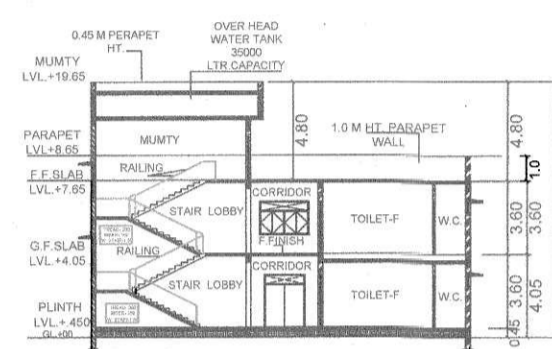


SECTION-AA'
SCALE - 1:100

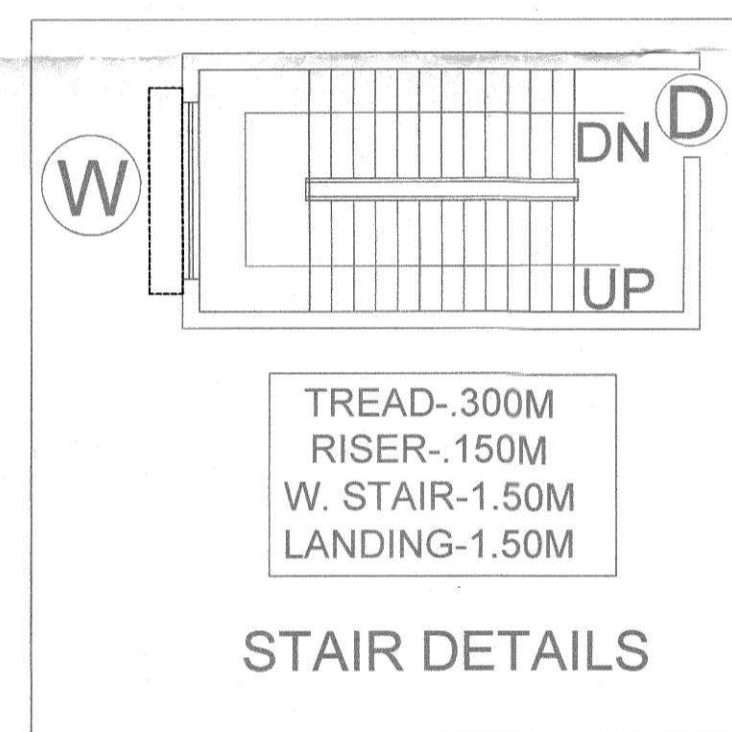


STAIR DETAILS

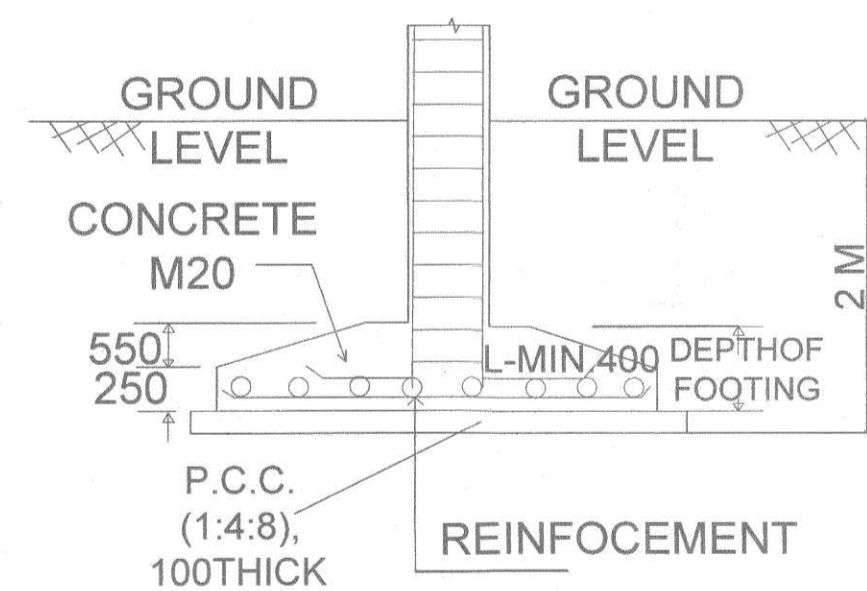


TYPICAL SECTION OF COLUMN FOOTING FOUNDATION DETAIL

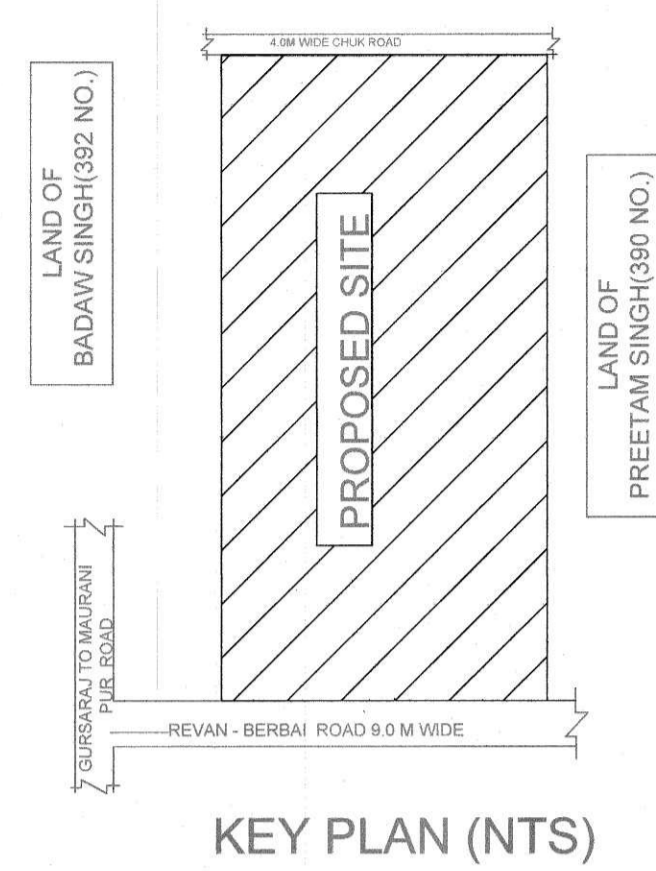


KEY PLAN (NTS)

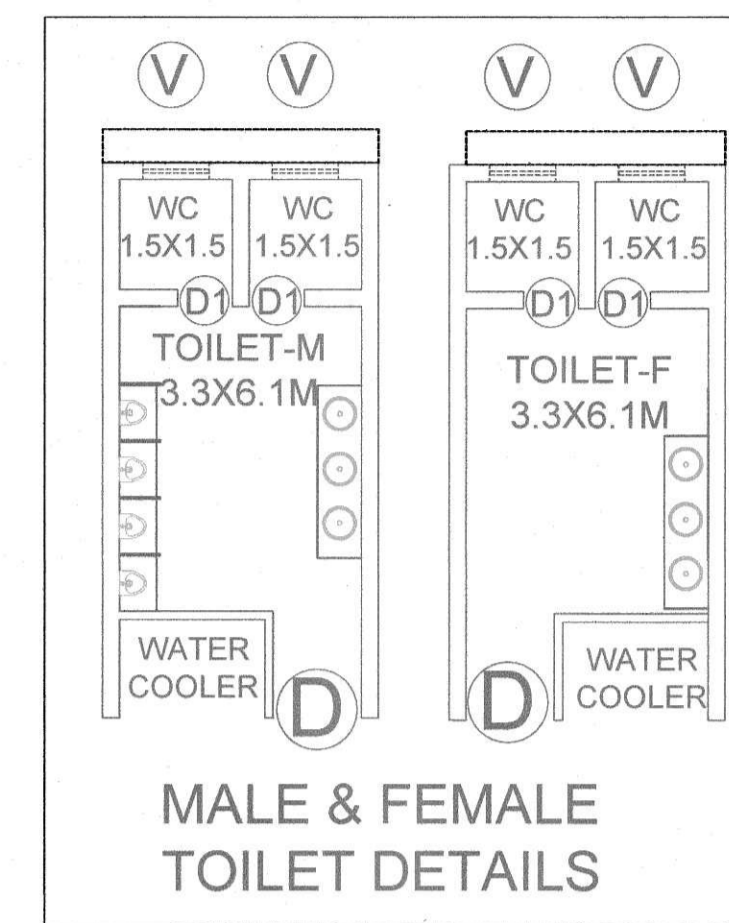


MALE & FEMALE TOILET DETAILS

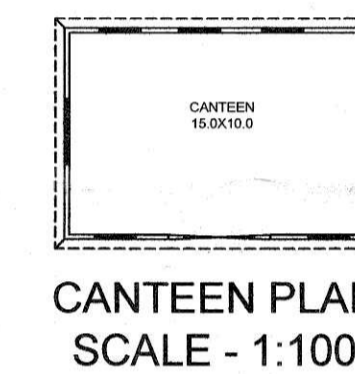

CANTEN PLAN
SCALE - 1:100

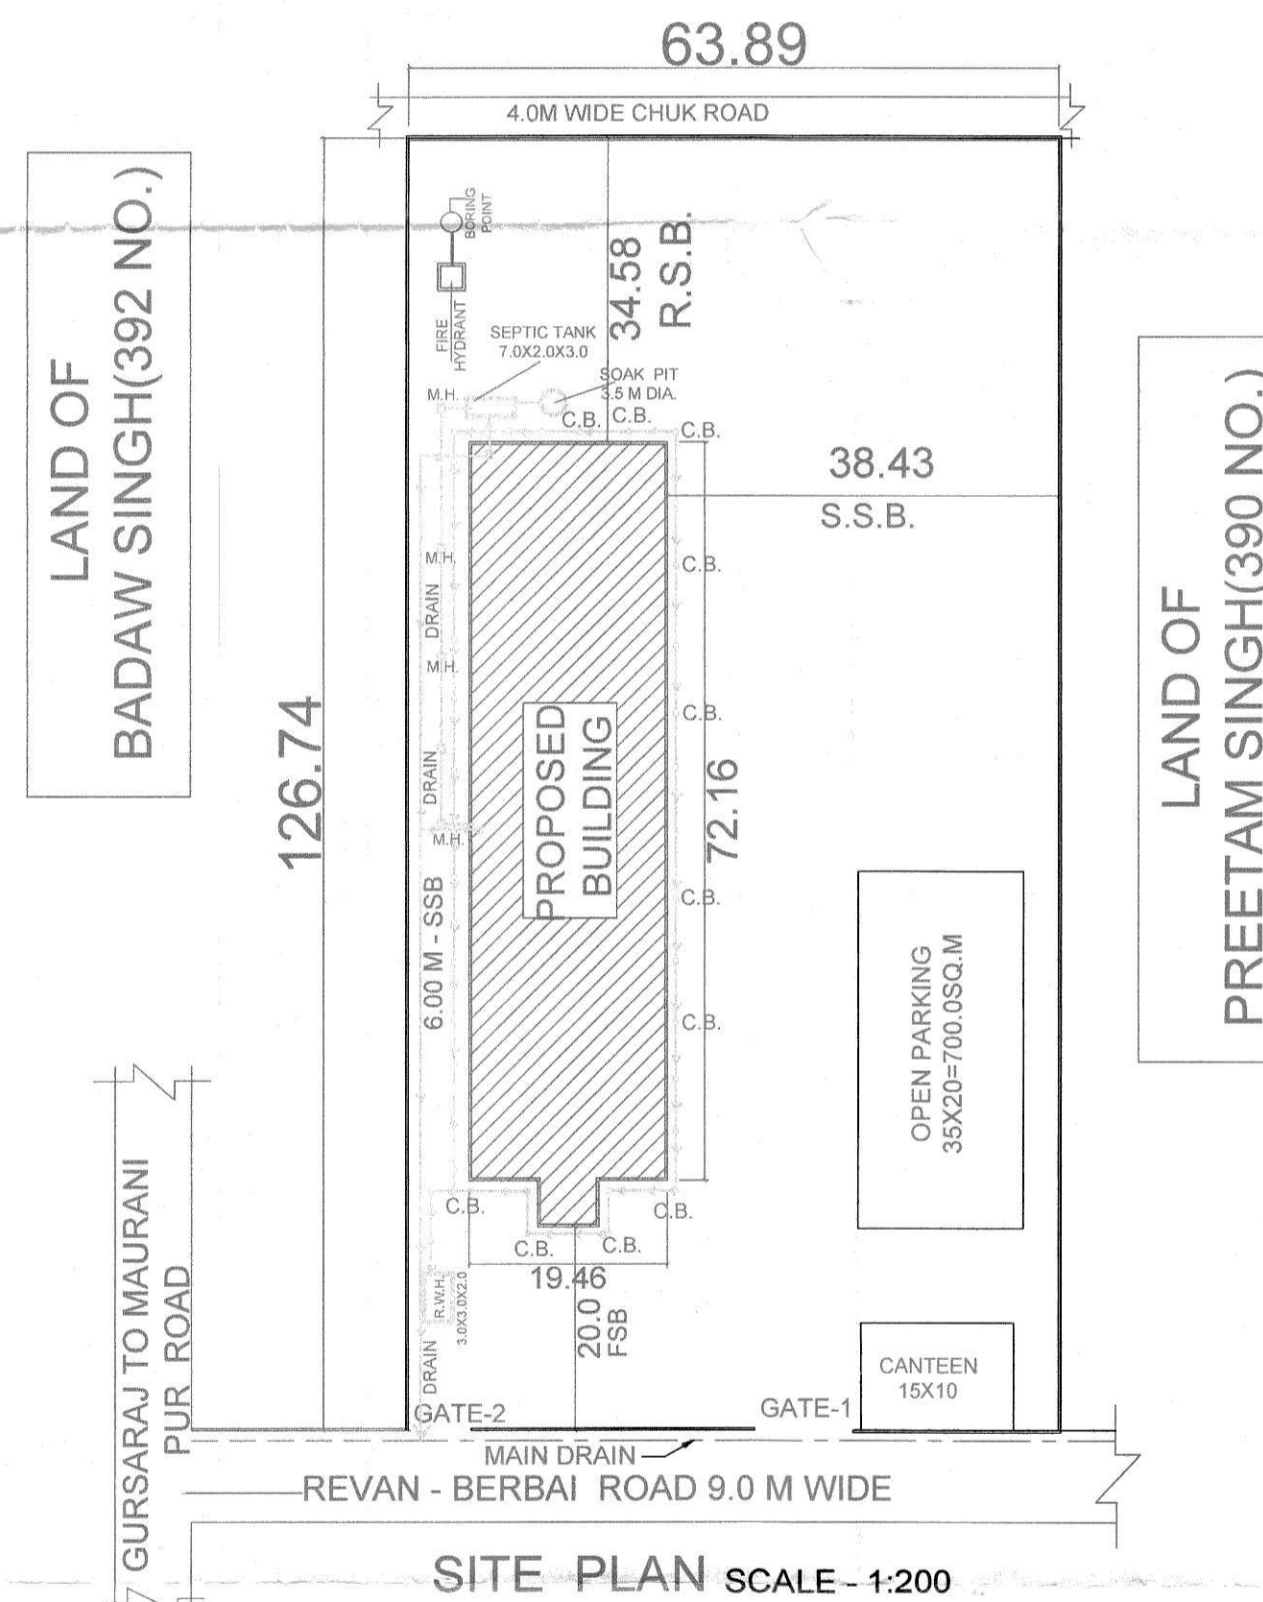

SITE PLAN SCALE - 1:200

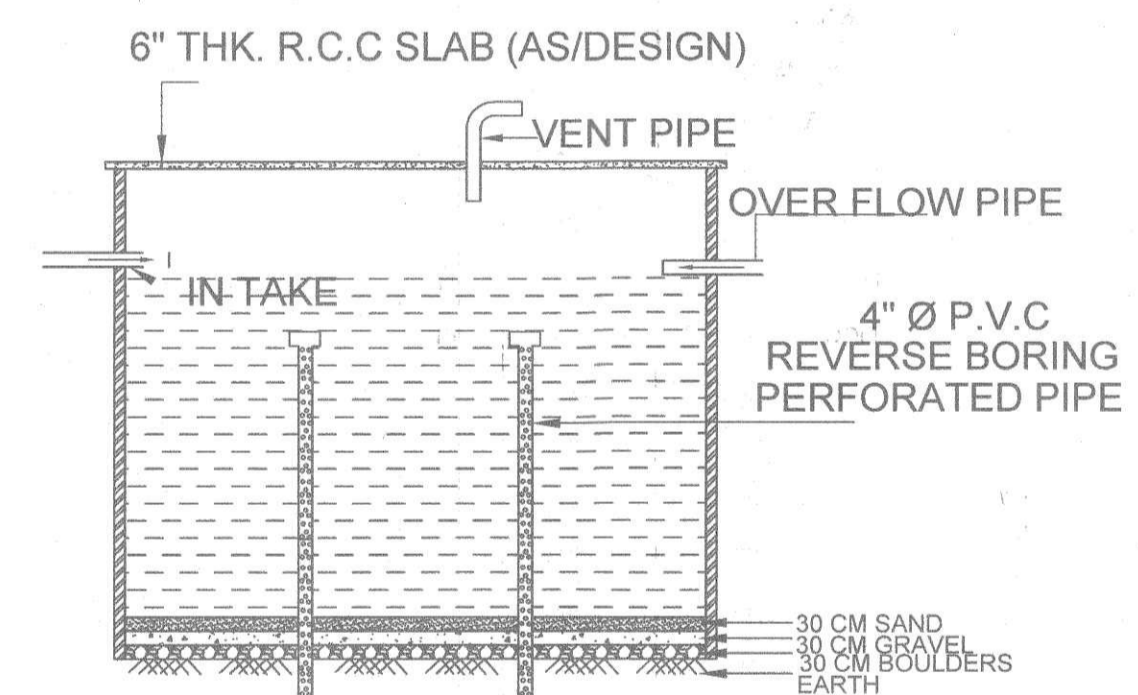

LONGITUDINAL SECTION RAIN WATER HARVESTING DETAIL

SR. NO.	ROOM NO.	ROOM TYPE	CARPET AREA PROVIDED (IN SQ.M.)
1	1 TO 2	CLASS ROOM	132.12 (66.06 EACH)
2	1 TO 5	LABORATORY	600.40 (75.05 EACH)
3	T-1	TUTORIAL ROOM	35.05
4	T-2	TUTORIAL ROOM	37.72
5	AR	ASEPTIC ROOM	66.06
6	SH	SEMINAR HALL	132.05
7	LR	LIBRARY AND READING ROOM	150.11
8	CC	COMPUTER ROOM WITH LAB	132.05
9	PO	PRINCIPAL OFFICE	30.02
10	BR	BOARD ROOM	20.07
11	OI	OFFICE ALL INCLUSIVE	150.10
12	CS	CENTRAL STORE	30.02
13	M	MAINTENANCE	10.01
14	PO	PLACEMENT OFFICE	30.02
15	H	HOUSEKEEPING	10.01
16	P	PANTRY FOR STAFF	10.01
17	EC	EXAM CONTROL OFFICE	30.02
18	BC	BOYS COMMON ROOM	75.05
19	BT	BOYS TOILET (2 NO.)	40.26 (20.13 EACH)
20	CF	CAFETERIA	150.00
21	FA	FIRST AID CUM SICK ROOM	10.01
22	S	STATIONARY STORE	10.02
23	CC	GIRLS COMMON ROOM	75.06
24	GT	GIRLS TOILET(3 NO.)	40.26 (20.13 EACH)
25	MR	MACHINE ROOM	85.11

PROJECT NAME :	DOOR AND WINDOW DETAILS	STAIRS DETAILS	AREA - STATEMENT	BYE LAWS :	SIG. OF OWNER ----		
BUILDING PLAN OF MAHACHARAN PHARMACY COLLEGE REVAN , MAURANIPUR DISTRICT - JHANSI (U.P.)	ITEM NO.	SIZE	SILL LVL.	LINTEL LVL.	WIDTH -1.50 MT. RISER -0.15 MT. TREAD-0.30 MT. LANDING -3.30x1.50 MT.		
	D	1.2 X 2.55	-	2.55			
	D1	0.75 X 2.1	-	2.55	ALL DIMENSIONS ARE IN METRES		
	W	2.40X1.65	0.90	2.55			
	V.	1.0X0.60	2.10	2.55			
					AREA - STATEMENT TOTAL PLOT AREA = 8097.40 SQ.M. COV. AREA OF G.F. = 1409.35 SQ.M.(17.40%) OPEN AREA = 6688.07 SQ.M. COV. AREA OF F.F. = 1409.35 SQ.M. TOTAL COV. AREA = 2818.70 SQ.M. COV. AREA OF MUMTY =26.46X3=79.38 SQ.M TOTAL PROVIDED PARKING: TOTAL AREA- 35X20= 700.0 SQ.M.	BYE LAWS : F.S.B- 9.0 MT R.S.B- 6.0 MT S.S.B- 4.50 MT GROUND COVERAGE-35% TOTAL REQUIRED PARKING: TOTAL PARKING=2818.7 /100=28.19 = 28.19X23 = 648.37 SQ.M.	SIG. OF OWNER ---- SIG. OF ARCH./ ENGG....