



**SECTION-AA'**  
SCALE-1:200

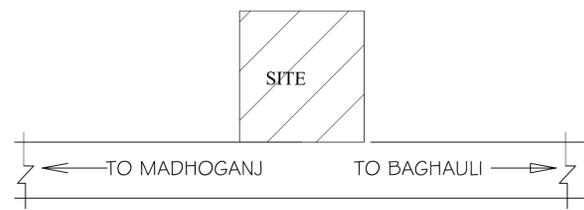


**KEY PLAN**  
SCALE-N.T.S

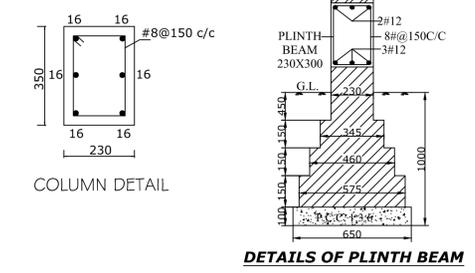


**DETAILS OF PLINTH BEAM**




**GROUND FLOOR PLAN (TOILET BLOCK)**  
SCALE-1:100

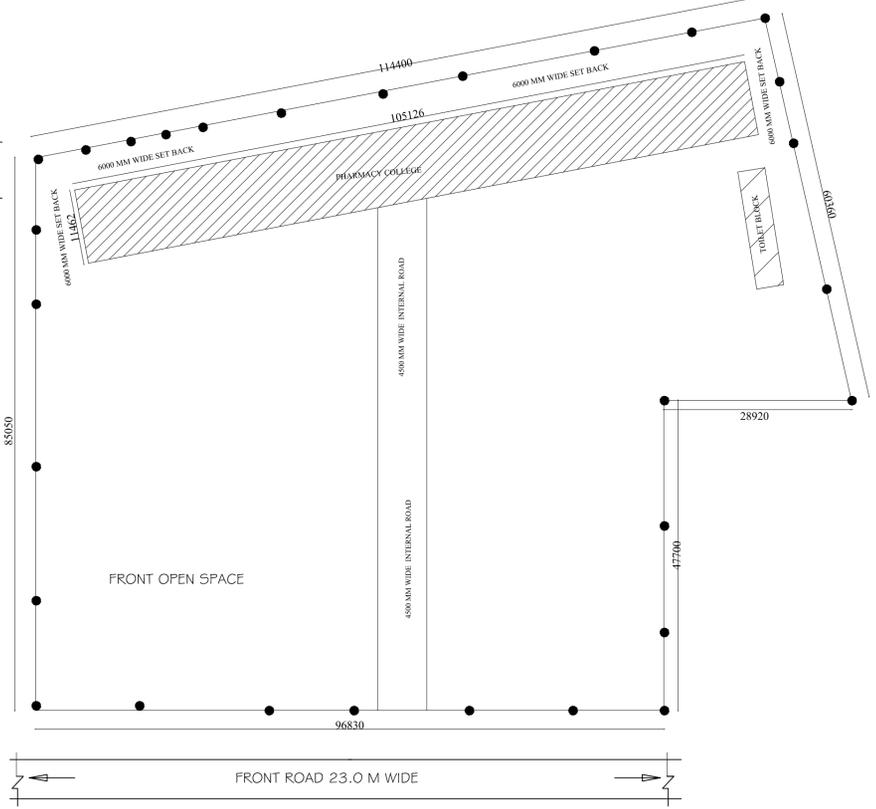


**SITE PLAN**  
SCALE-1:500

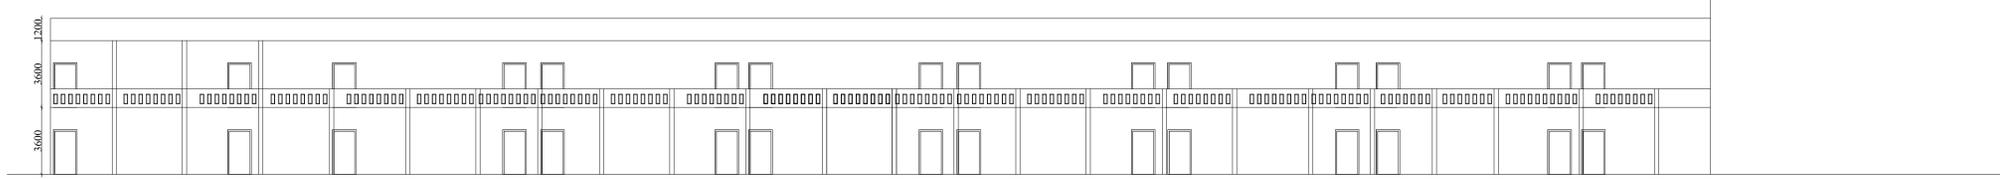


**FRONT ELEVATION**  
SCALE-1:100

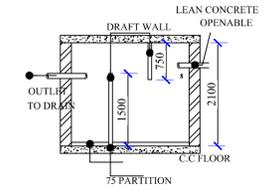


**SEPTIC TANK DETAIL**

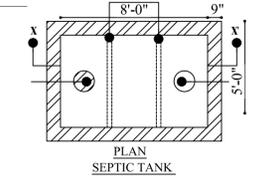


**PLAN SEPTIC TANK**

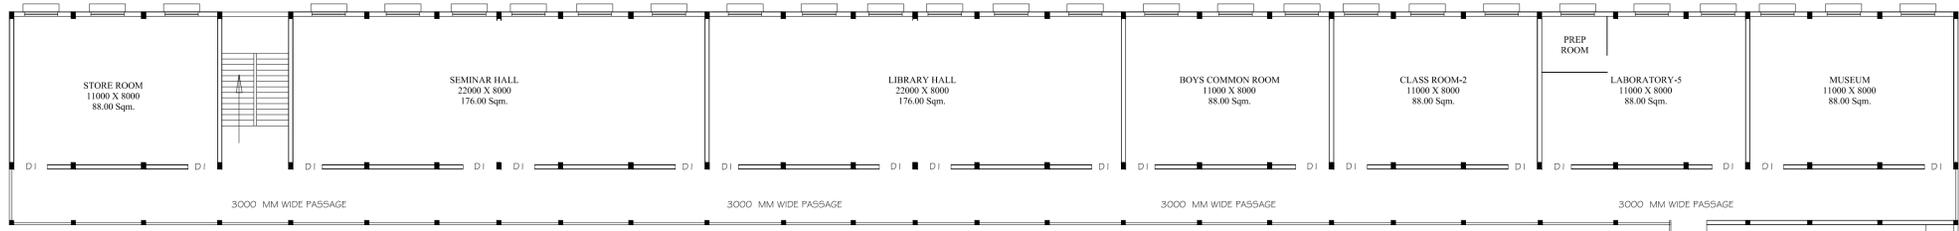

**FIRST FLOOR PLAN**  
SCALE-1:100

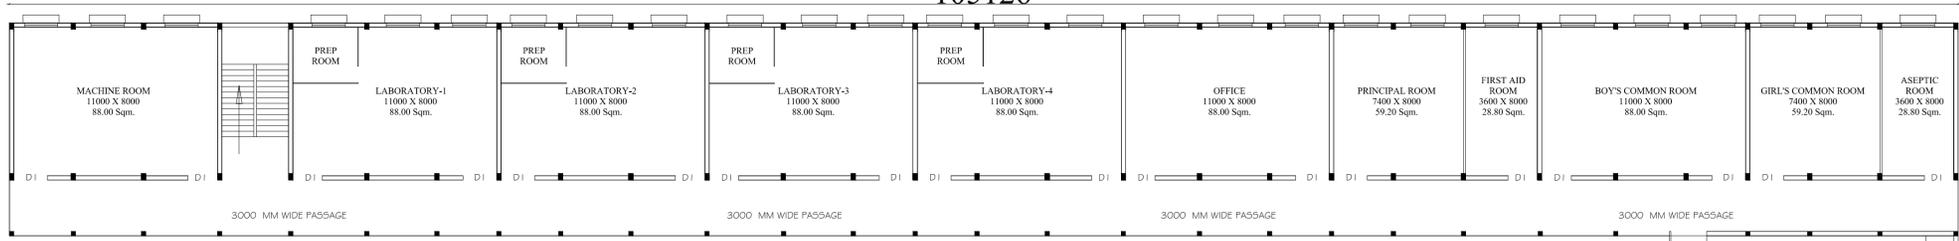

**GROUND FLOOR PLAN**  
SCALE-1:100

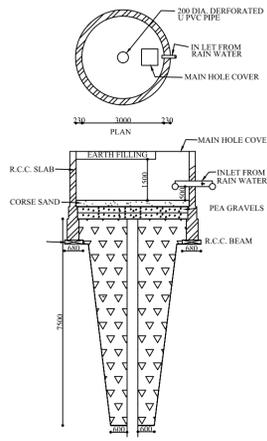

**RAIN WATER HARVESTING DETAIL**

NAME OF TRUST :  
SRI BALAJI MAHARAJ SHIKSHA AVAM SAMAJ KALYAN SAMITI  
VILL -PAHUNTERA,PO-MADHOGANJ ,DISTT-HARDOI

NAME OF THE INSTITUTE:  
SHREE BALAJI MAHARAJ MAHAVIDALAYA

SITUATION VILL PAHUNTERA ,# POST-MADHOGANJ  
BLOCK-SURSA ,TEHSIL -HARDOI  
DISTT-HARDOI, STATE -U. P

PROGRAMME: D.PHARMA

GATA NO - 1130 KA

TOTAL AREA OF LAND=8104.44 SQ.M

SCHEDULE OF OPENINGS

S.NO.	TYPE	WIDTH	SILL LVL.	LINTEL LVL.
1.	D'	1800	0.00	2550
2.	D1	1200	0.00	2550
3.	D2	1000	2550	5400

AREA STATEMENTS

S.NO.	DESCRIPTION	SQ. MT.
1	TOTAL PLOT AREA	8104.44
2	COVD AREA ON G.F	1204.78
3	COVD AREA ON F.F	1204.78
4	COVD AREA ON MUMTY	45.00
	<b>GRAND TOTAL</b>	<b>2454.56</b>

GROUND COVERAGE % - 14.86 %  
ACHIEVED F.A.R- 0.302

INSTRUCTIONAL AREA

- CLASS ROOM - 1 = 88.00 SQ.M
  - LABORATORY - 1 = 88.00 SQ.M
  - LABORATORY - 2 = 88.00 SQ.M
  - LABORATORY - 3 = 88.00 SQ.M
  - LABORATORY - 4 = 88.00 SQ.M
  - LABORATORY - 5 = 88.00 SQ.M
  - MACHINE RM - 88.00 SQ.M
  - LIBRARY= 176.00 SQ.M
  - SEMINAR HALL= 176.00 SQ.M
  - MUSEUM-88.00 SQ.M
  - ASEPTIC ROOM-28.80 SQ.M
- ADMINISTRATIVE AREA
- PRINCIPAL/DIRECTOR RM= 59.20 SQ.M
  - OFFICE ALL INCLUSIVE=88.0 SQ.M
  - STORE RM= 88.00 SQ.M
- AMENITIES AREA
- TOILET BLOCK = AS/SHOWN
  - BOYS COMMON ROOM =88.00 SQ.M
  - GIRLS COMMON ROOM=59.20 SQ.M
  - FIRST AID CUM SICK RM = 28.80 SQ.M

SCALE AS/SHOWN NORTH

ARCHITECT SIGN OWNER SIGN