




SECTIONONA-B

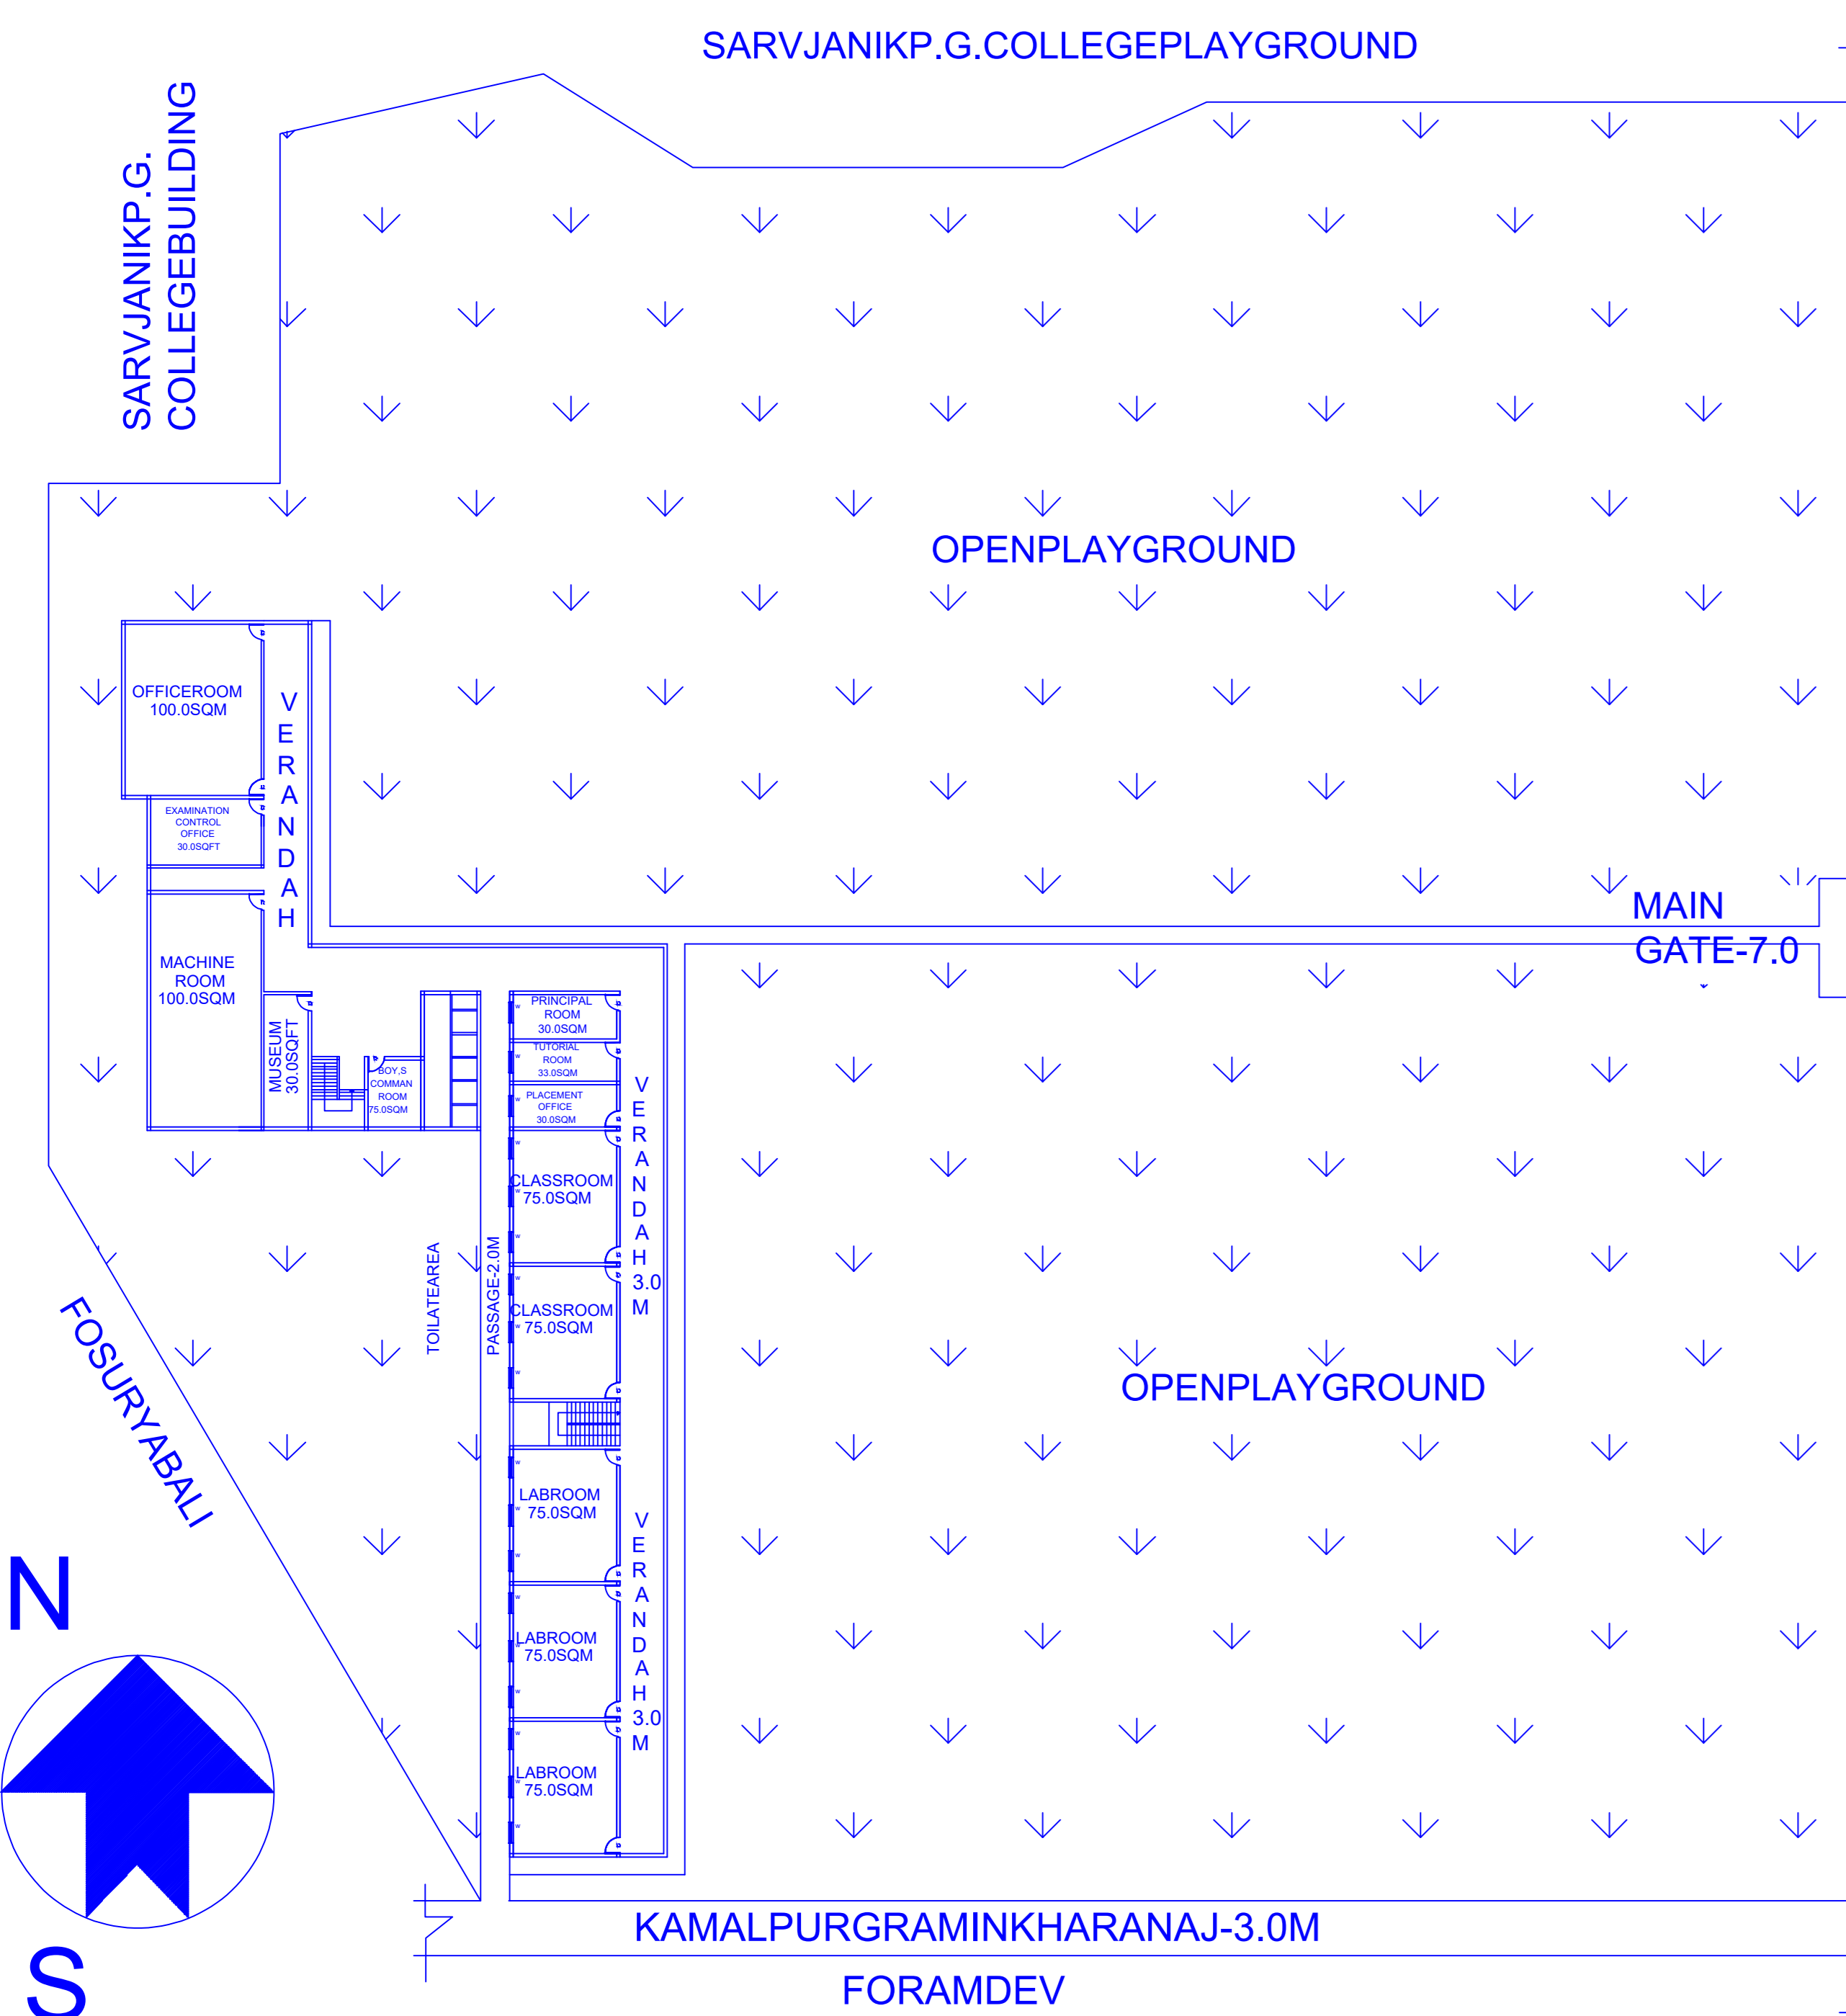

SITE PLAN

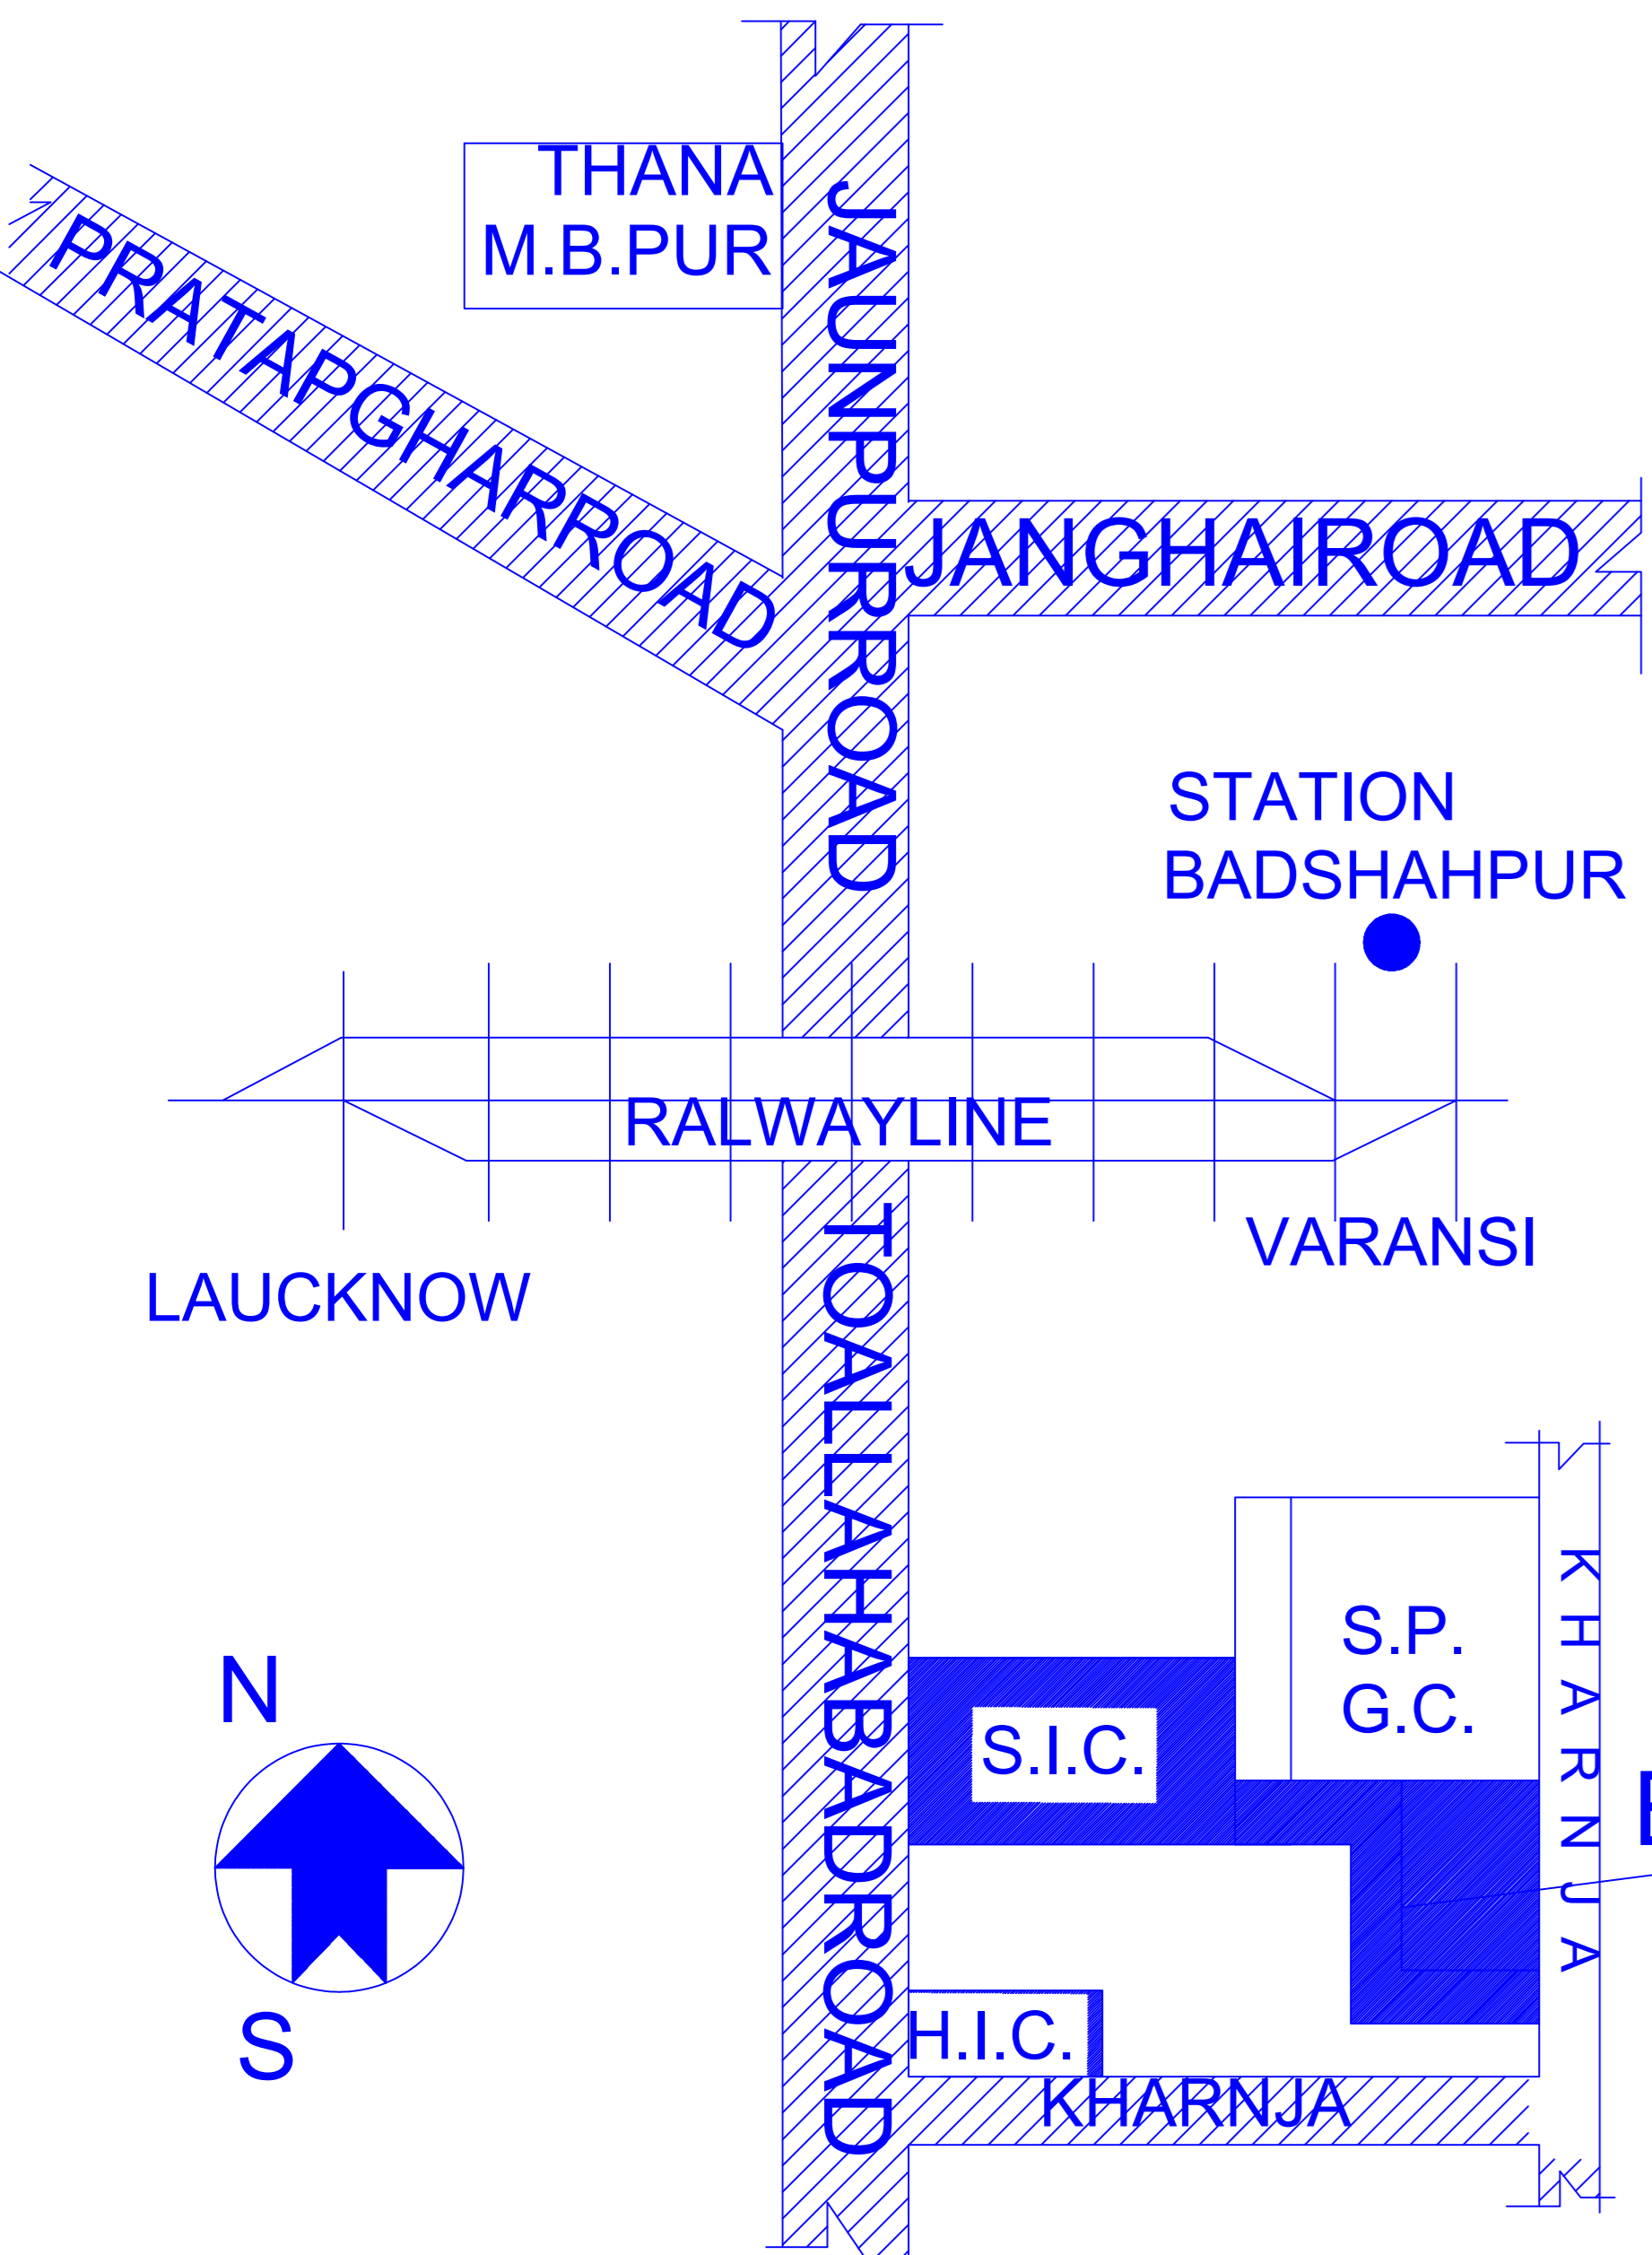


KEY PLAN

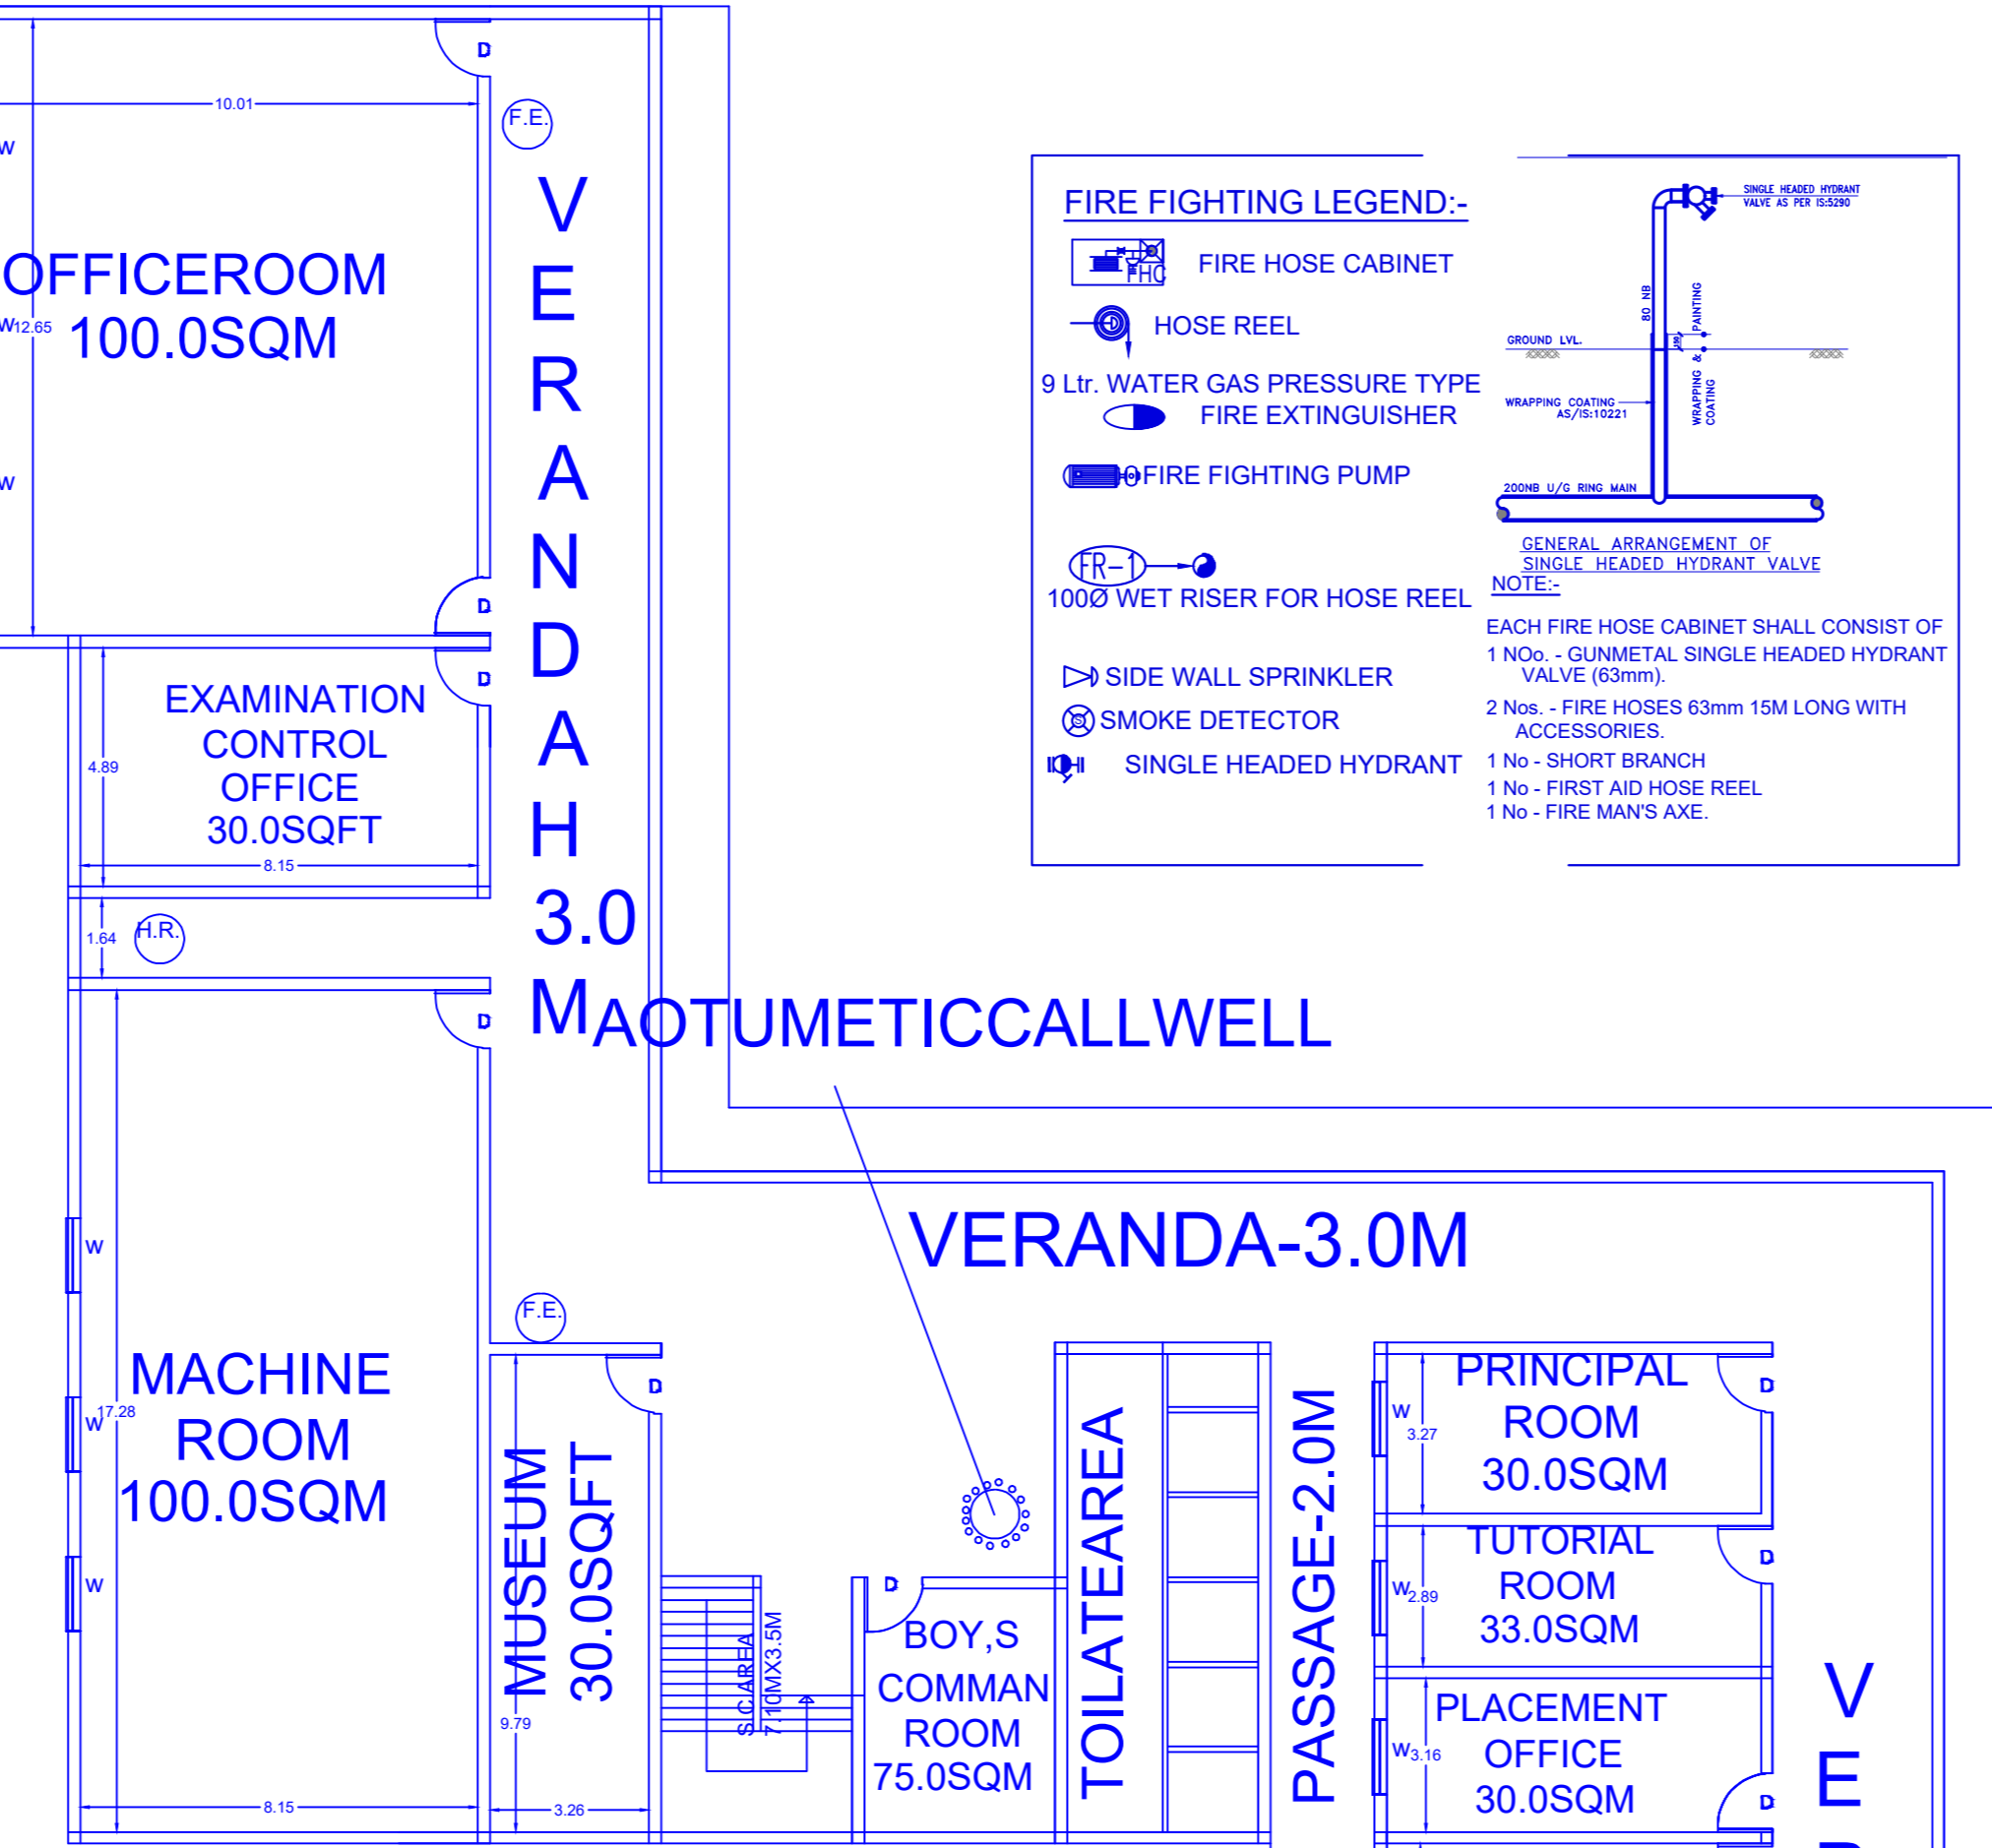


AREA STATEMENT OF GROUND FLOOR PLAN



ROOM TYPE	AREA
OFFICER ROOM	100.0SQM
EXAMINATION CONTROL OFFICE	30.0SQM
MACHINE ROOM	100.0SQM
MUSEUM	30.0SQM
STAIR	20.47SQM
BOY,S COMMAN ROOM	75.0SQM
TOILET BLOCK	38.93 SQM
PRINCIPAL ROOM	30.0SQM
TUTORIAL ROOM	33.0SQM
PLACEMENT OFFICE	30.0SQM
CLASSROOM	75.0SQM
CLASSROOM	75.0SQM
S.C.AREA	8.62SQM
STAIR	17.14SQM
LABROOM	75.0SQM
LABROOM	75.0SQM
LABROOM	75.0SQM
LABROOM	75.0SQM
RAMP	20.83SQM
TOTAL CIRCULATION AREA	423.97SQM
TOTAL	1473.84SQM

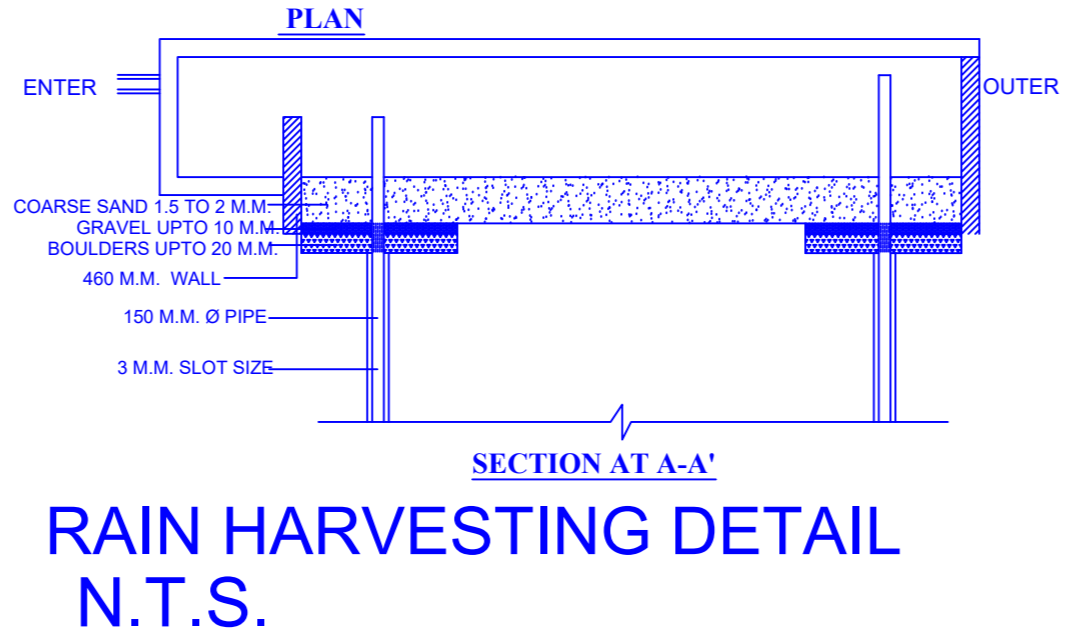

GROUND FLOOR PLAN

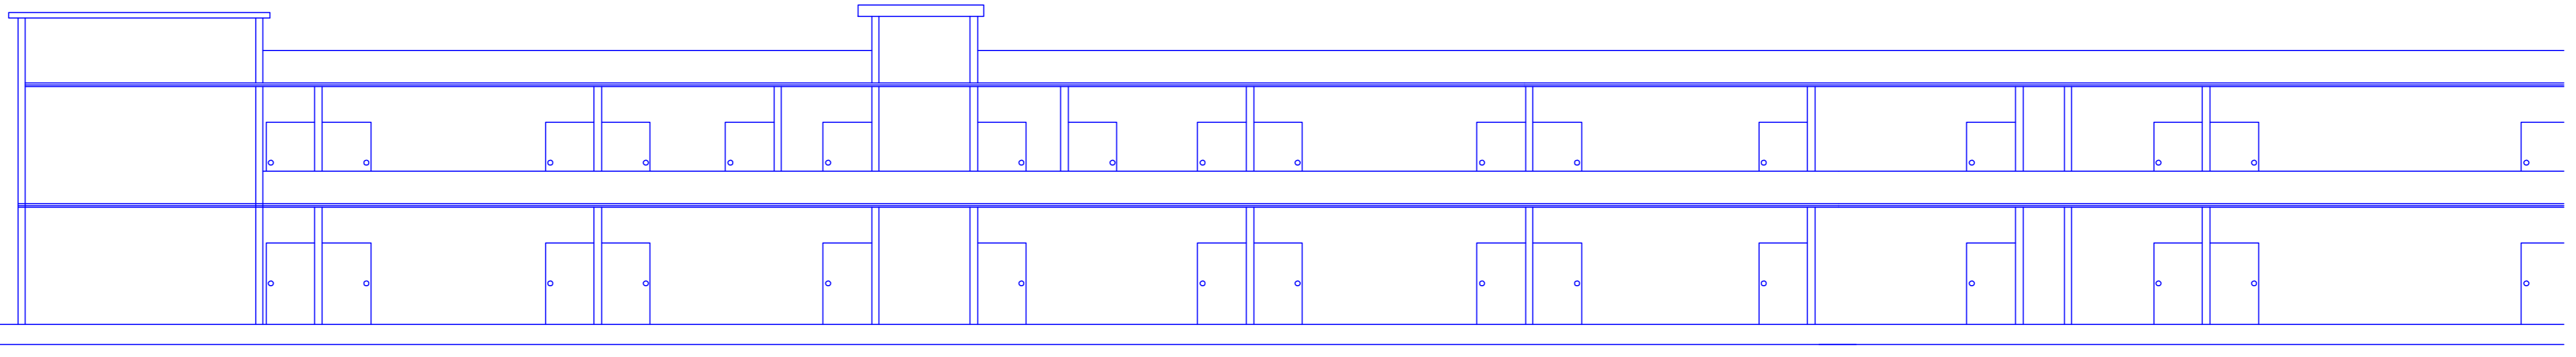


FRONT ELEVATION

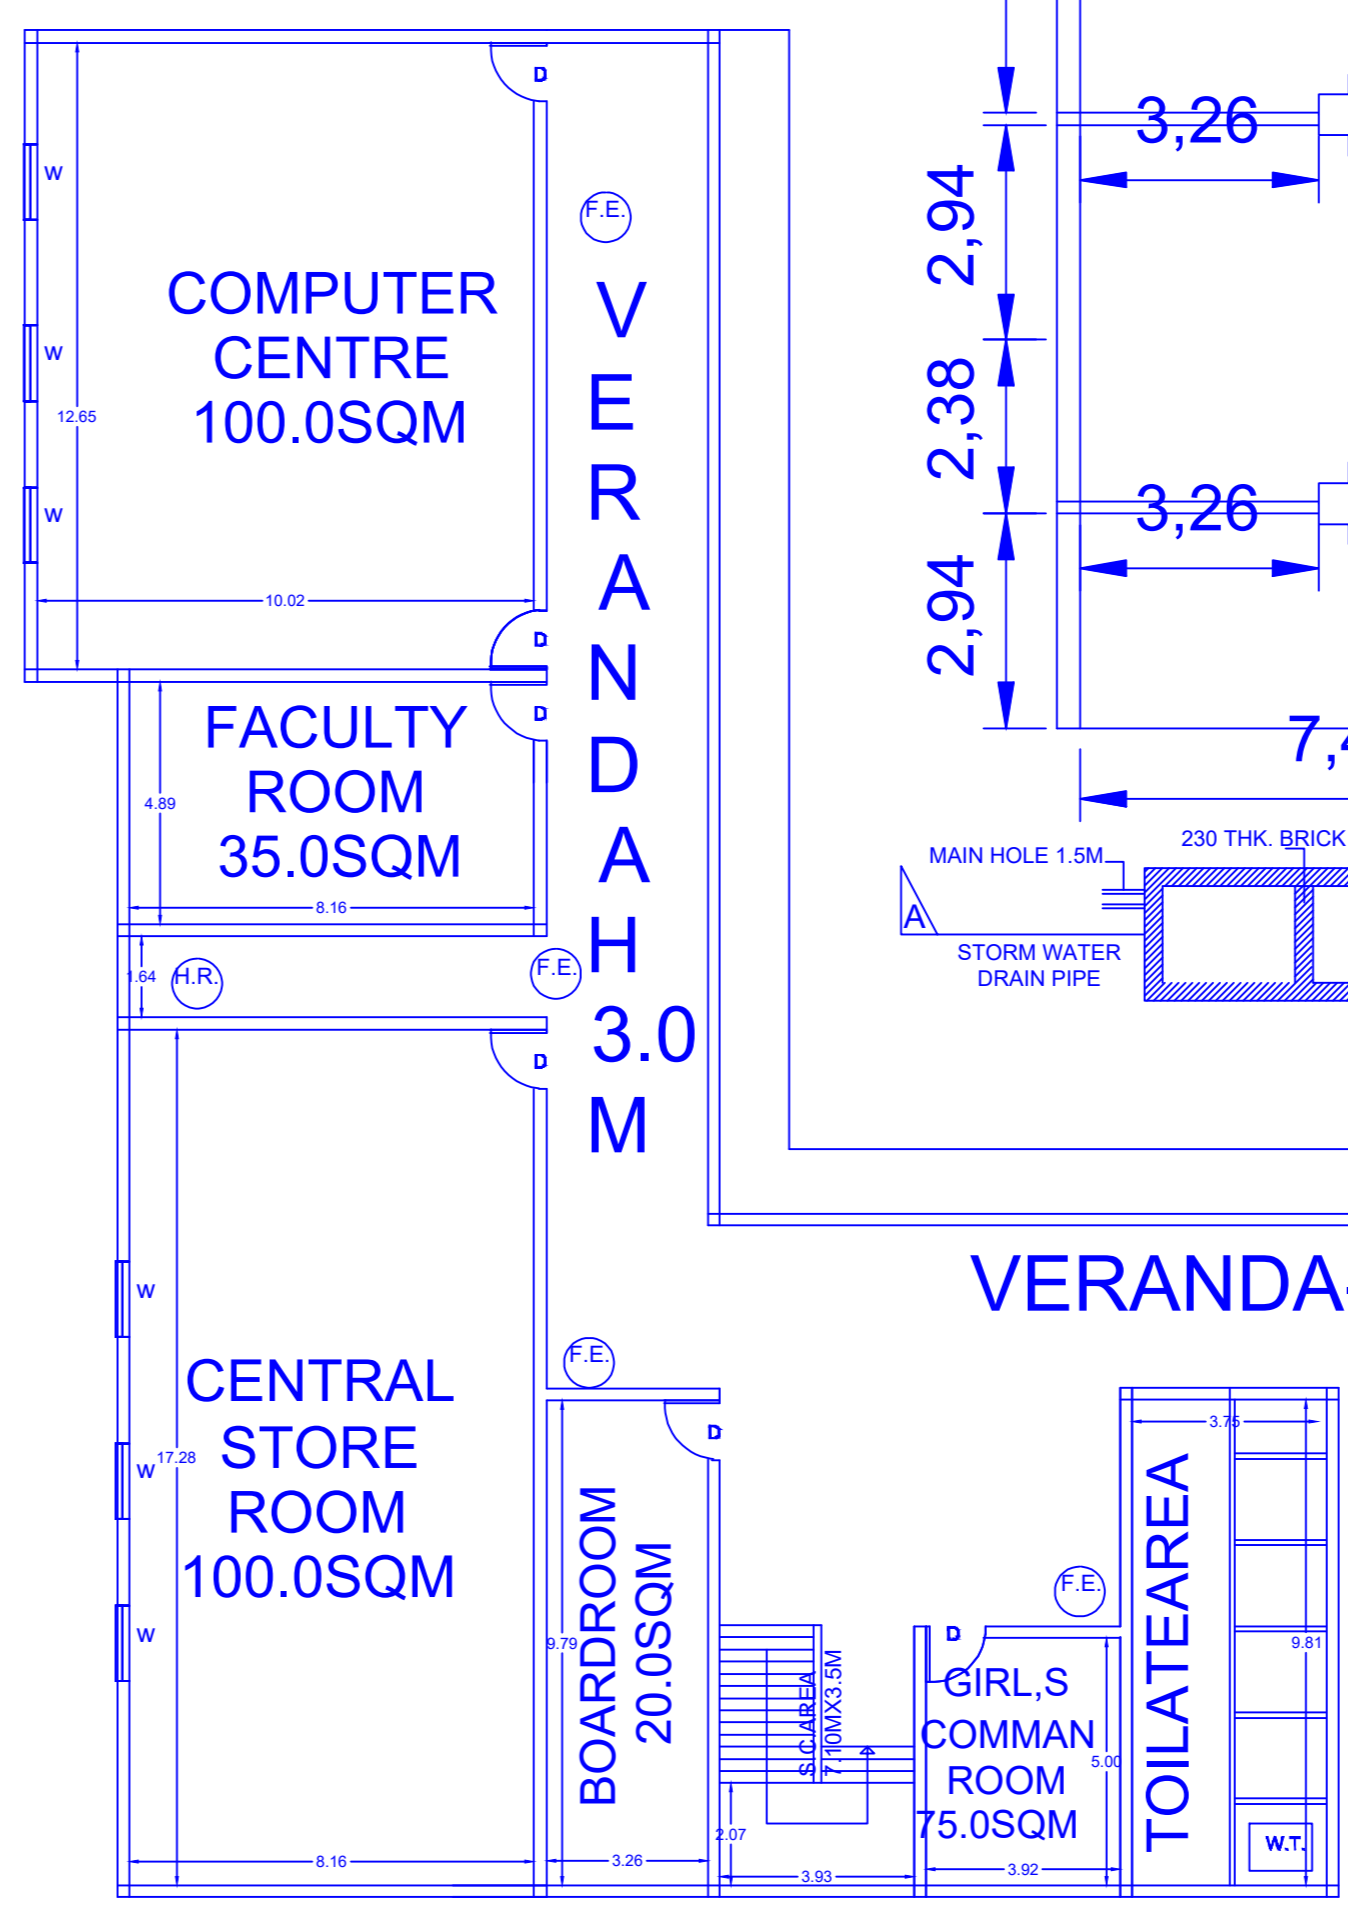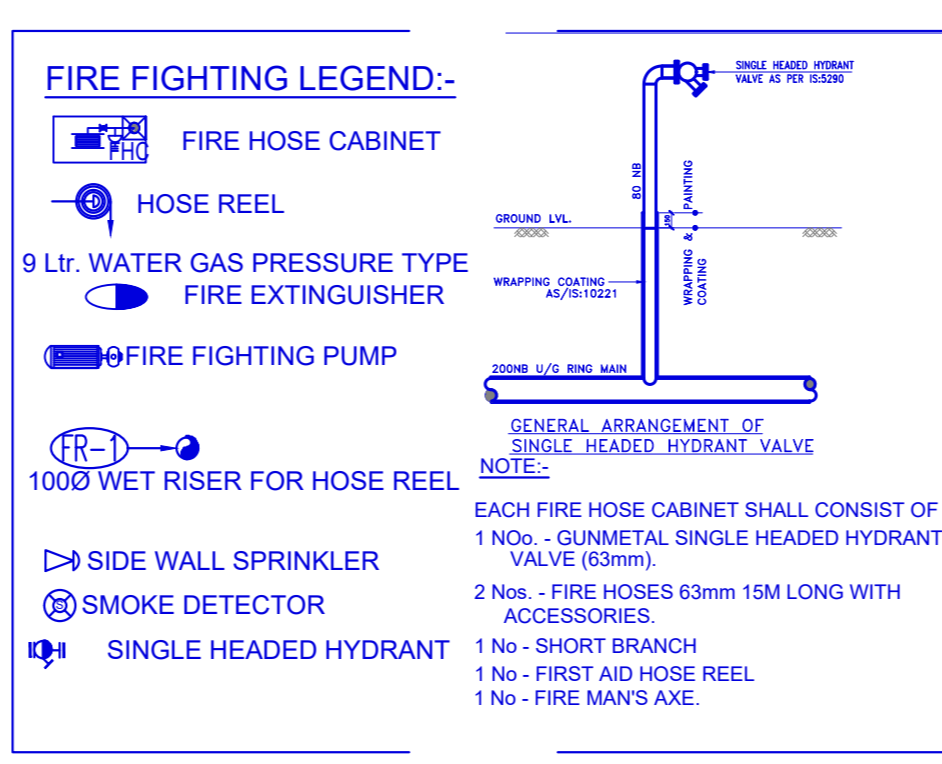

AREA STATEMENT OF FIRST FLOOR PLAN

ROOM TYPE	AREA
COMPUTER CENTRE	100.0SQM
FACULTY ROOM	30.0SQM
CENTRAL STORE ROOM	100.0SQM
BOARDROOM	30.0SQM
STAIR	20.47SQM
GIRL,S COMMAN ROOM	75.0SQM
SEMINAR HALL	100.0SQM
LIBRARY CENTRE	100.0SQM
PANTRY ROOM	10.0SQM
MAINTENANCE OFFICE	10.0SQM
SECURITY OFFICE	10.0SQM
STAIR	17.14SQM
HOUSE KEEPING	10.0SQM
FRISTAIDROOM	10.0SQM
STATIONARY STORE	10.0SQM
LABROOM	75.0SQM
LABROOM	75.0SQM
RAMP	20.83SQM
TOTAL CIRCULATION AREA	423.97SQM
TOTAL	1473.84SQM

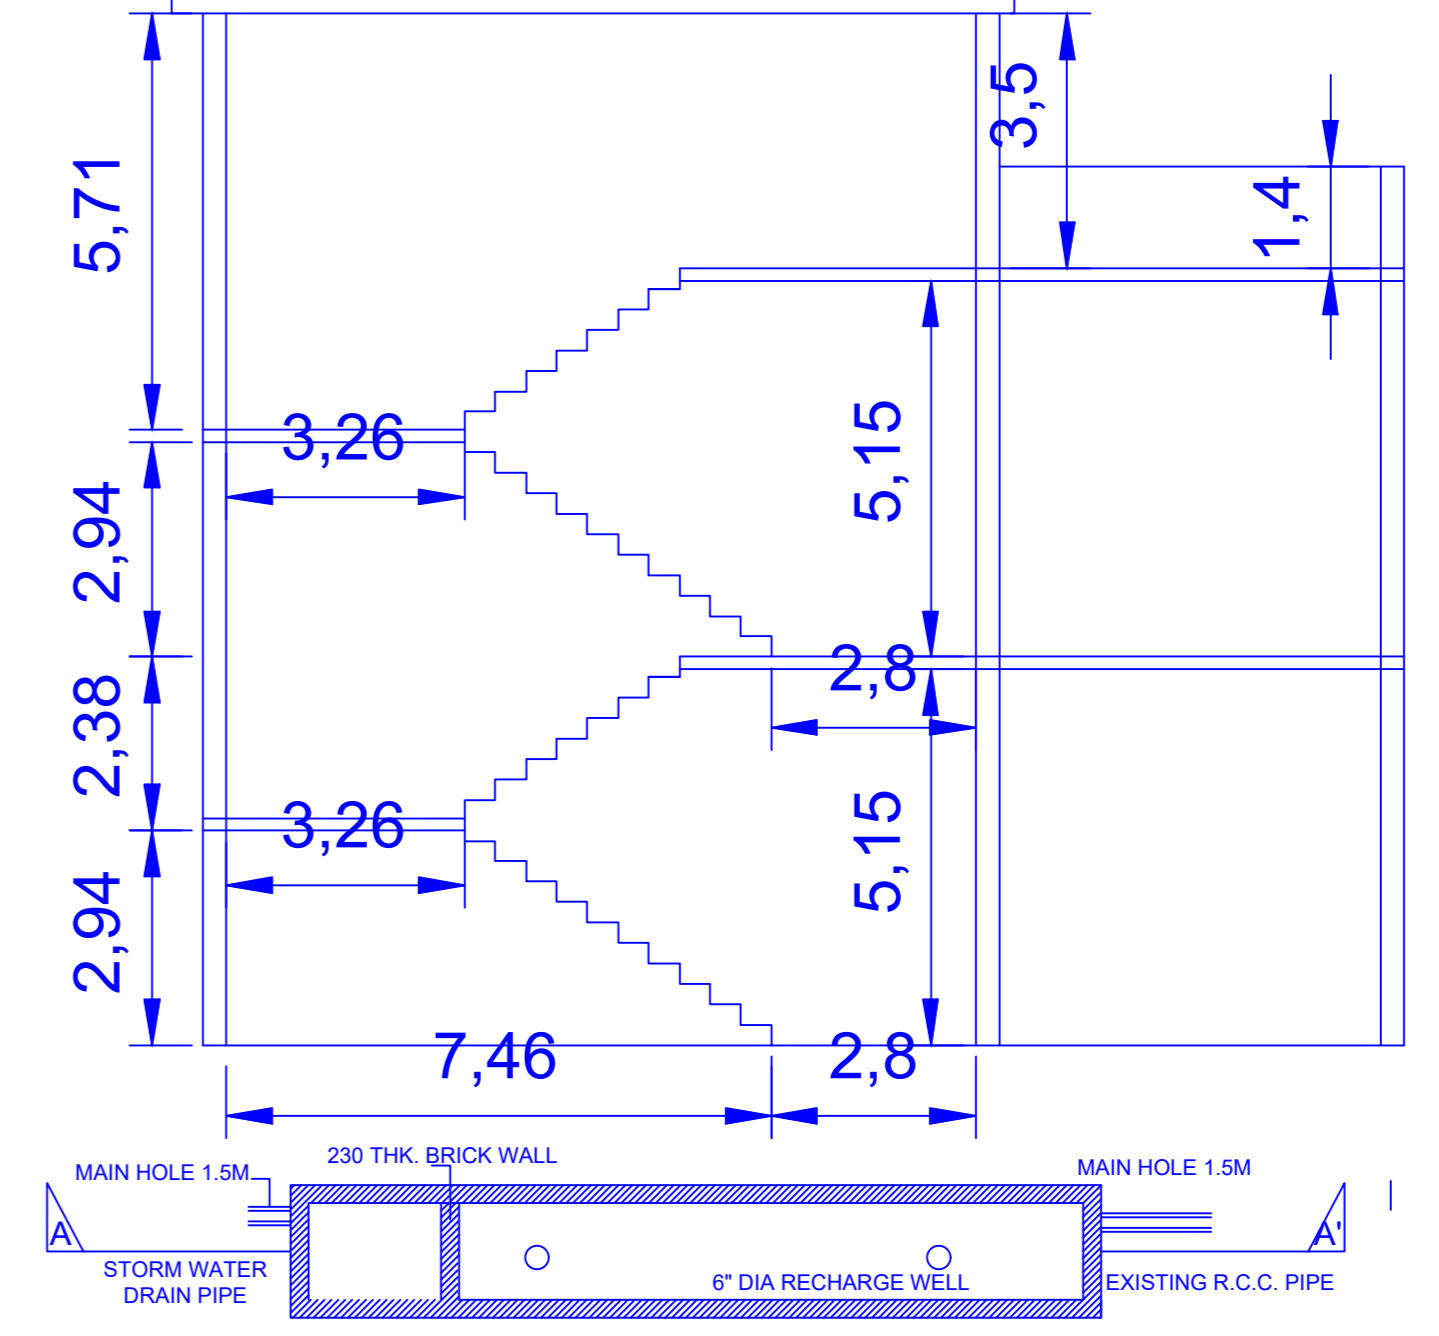

EXISTING BUILDING PLAN OF-
SARVJANIK PHARMACY COLLEGE
 ARAJEENO.42,43,45,46,47,50,51,52,56,57
 Pr.UDAYSINGH
 MUNGRABAD SHAHPUR TAHSIL-MACHHALISHAHAR
 DISTRICT-JAUNPUR

TOTAL PLOT AREA- 9960 sqm

- SPECIFICATIONS:-**
1. ALL DIM. ARE IN MM.
 2. THE ROOF SHALL BE OF R.C.C.
 3. DIM. ARE TO BE READ NOT MEASURED.
 4. FLOOR FINISH SHALL BE AS SPECIFIED.
 5. OUTER FINISH SHALL BE OF PERMANENT NATURE.
 6. ONLY FIGURED DIM. SHALL BE FOLLOWED.
 7. AMBIGUITIES IN DRAWING NEED TO BE NOTIFIED TO ARCHITECT.

DOOR & WINDOW SCHEDULE

S.NO	TYPE	WIDTH	SILL	HEIGHT
1	MAIN GATE	6000	-	2400
2	D1	1000	-	2100
3	D2	750	-	2100
4	W2	2000	900	2100
5	V	600	1500	2100

SCHOOL BUILDING HEIGHT
 1. PLINTH AREA HEIGHT=0.6M
 2. GROUND FLOOR HEIGHT=3.6M
 3. FIRST FLOOR HEIGHT=3.6M
TOTAL BUILDING SCHOOL HEIGHT=7.8M

COV. AREA AT G.F. 1473.84SQM
 COV. AREA AT F.F. 1473.84SQM

TOTAL COV. AREA 2947.68SQM

GROUND COVERAGE- 14.79%
 ACHIEVED FAR - .31

SIGNATURE (OWNER)

ARCHITECT /ENGINEER:

Ajay Kumar Maurya
 Ar. AJAY KUMAR MAURIYA
 B. Arch (I.A.T.P.) M.R.D. New Delhi
 Reg No. - CA/2018/95765