


**EXISTING BUILDING PLAN OF-**  
**M/S SARVJANIK PHARMACY COLLEGE**  
**ARAJEE NO.42,43,45,46,47,50,51,52,56,57**  
**Pr.UDAY SINGH**  
**MUNGRA BADSHAHPUR TAHSEEL-MACHHALISHAHAR**  
**DISTRICT-JAUNPUR**

SCHEDULES OF DOORS.WINDOWS			
S.N	TYPES	SYMBOL	SIZE
1.	DOOR	D	1.2X 2.0 M
2.	WINDOW	W	2.0X 2.0 M
3.	VENTILA	V	0.90X 0.45

NOTE-EACH ROOM,S ARE 4 WINDOW,S ADN 2 DOOR,S

ALL DOOR,S ARE-TECHNICAL WOOD AND M.S.  
 AND ALL WINDOW,S ARE-M.S. GRIL AND  
 ALUMINIUM GLASS SUTTER

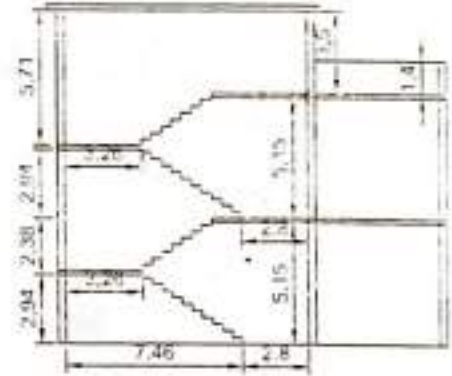

**SECTION ON A-B**

**AERA STATEMENT**


- 1.TOTAL AERA OF PLOT = 9960.0 SQ.M  
GROUND AREA
- 1.TOTAL COVERED AERA= 3640.0 SQ.M  
1st AREA
- 1. TOTAL COVERED AERA= 3640.0 SQ.M
- 1.TOTAL OPEN AERA = 6320.0 SQ.M

**SCHOOL BUILDING HIGHT**

- 1. PLINTH AREA HIGHT =0.6 M
- 2. GROUND FLOOR HIGHT=3.6 M
- 3. FRIST FLOOR HIGHT =3.6 M
- TOTAL BUILDING SCHOOL HIGHT =7.8 M

**KEY PRODUCT**

- ⊙ F.E. -FIRE EXTINGUISHER
- ⊙ H.R. -HOSE REEL
- W.T. -WATER TANK 1000 Let.
- AUTU METIC CALL WELL

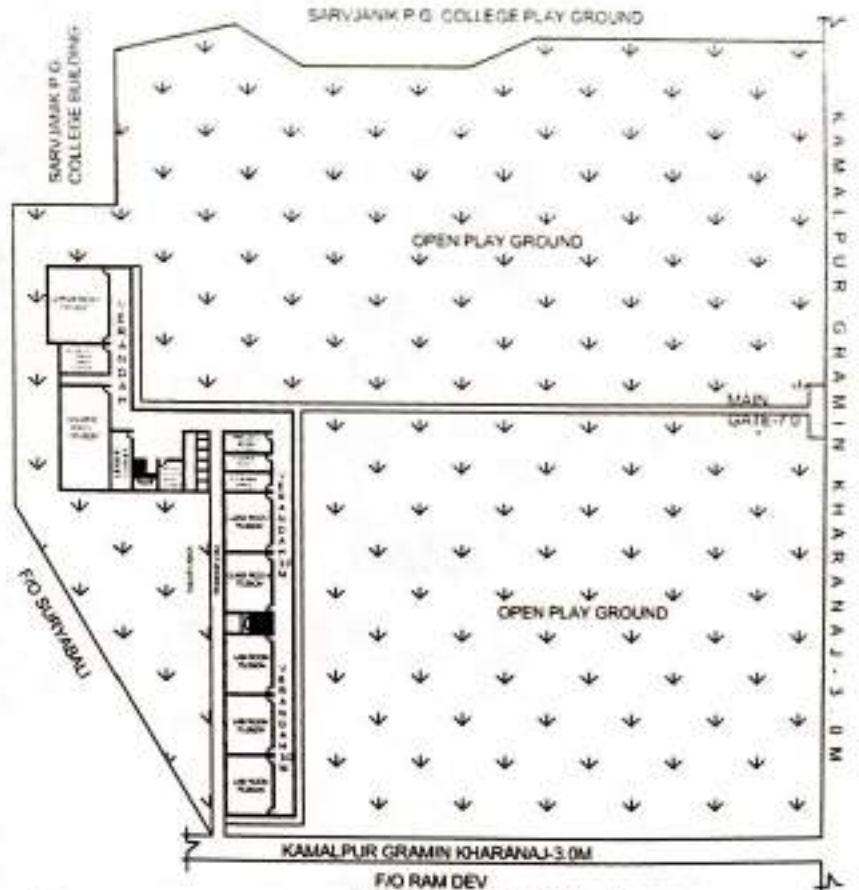

**SITE PLAN**


SIN.

SIN.

SIN.

अभियन्ता  
 जिला पंचायत  
 जौनपुर

उदयसिंह  
 प्रबन्धक  
 सार्वजनिक फार्मसी कालेज  
 मुंगरा बादशाहपुर, जौनपुर

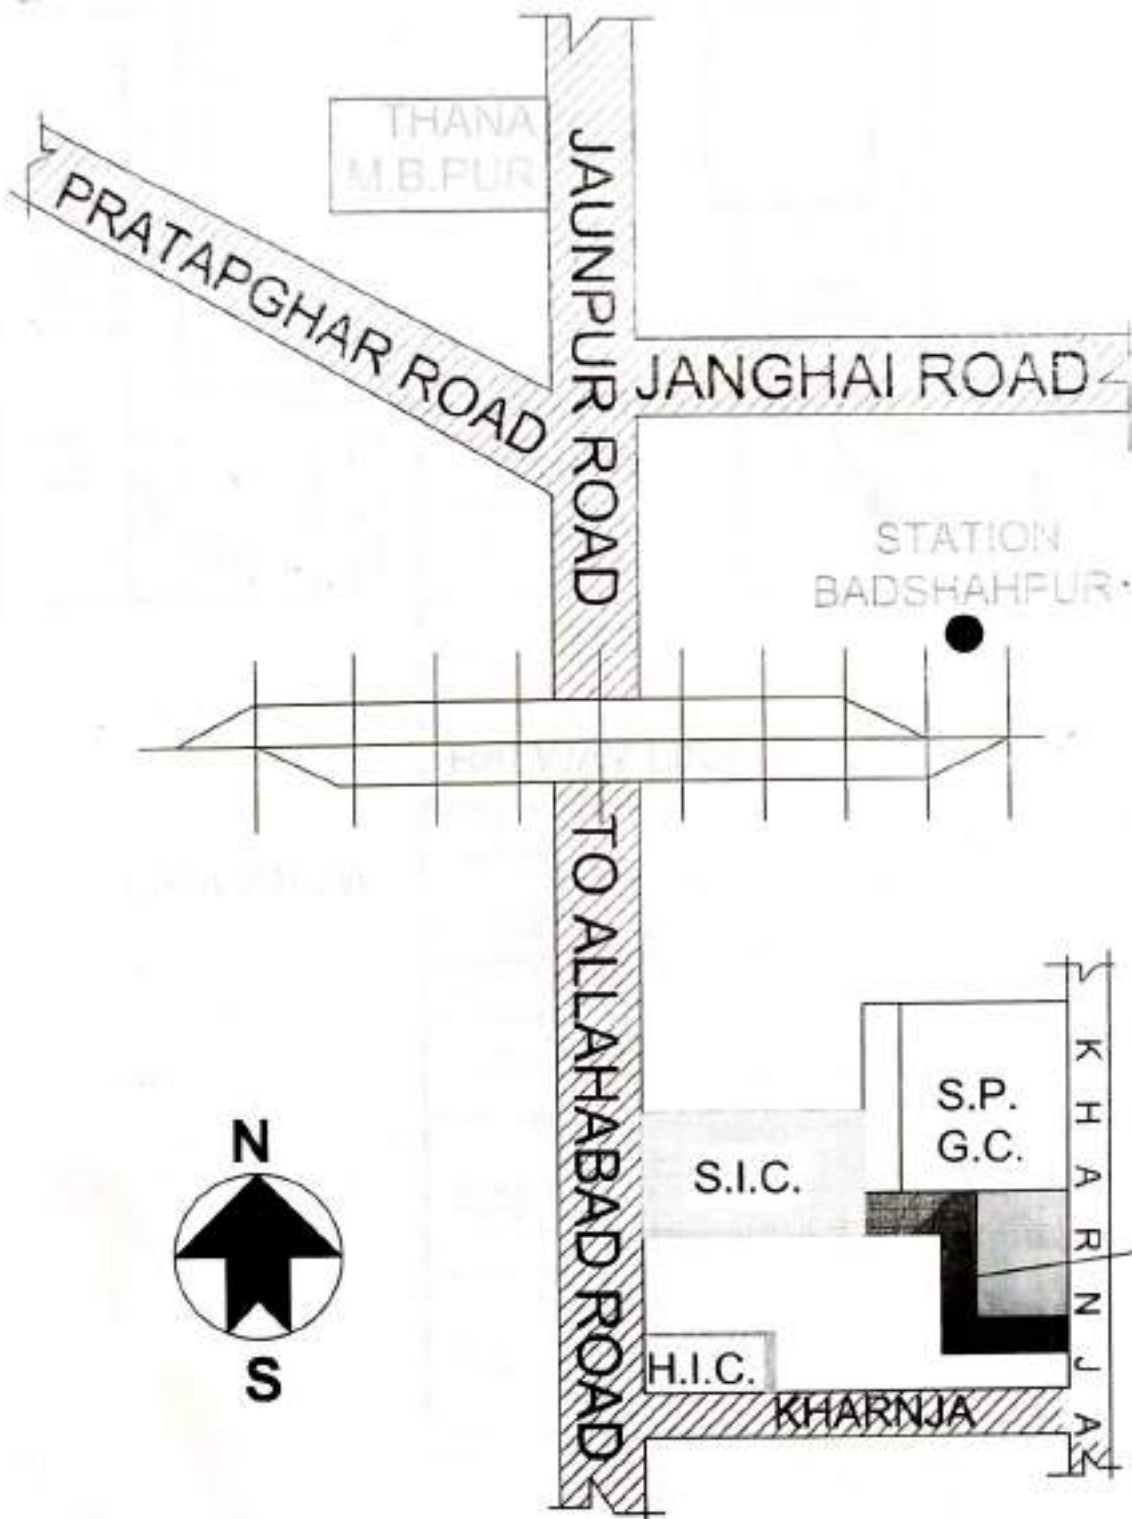

SARVJANIK PHARMACY COLLEGE

अभिषन्ता  
जिला पंचायत  
जौनपुर


उद्दण सिंह  
प्रबन्धक  
सार्वजनिक फार्मसी कालेज  
पुंगरा बादशाहपुर, जौनपुर



FRIST FLOOR PLAN



GROUND FLOOR PLAN

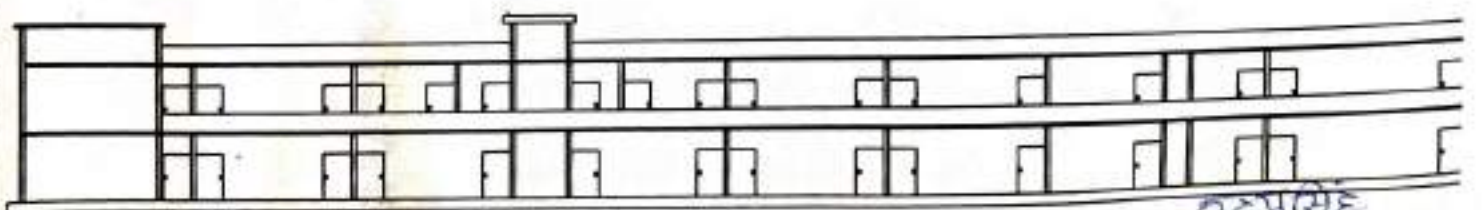

FRONT ELEVATION

★  
अभियन्ता  
जिला पंचायत  
जौनपुर

उदय सिंह  
प्रबन्धक  
सार्वजनिक एमर्सेनी कालेज  
पुंगरा बाघशाहपुर, जौनपुर