
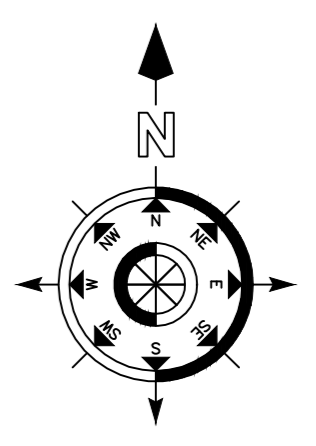
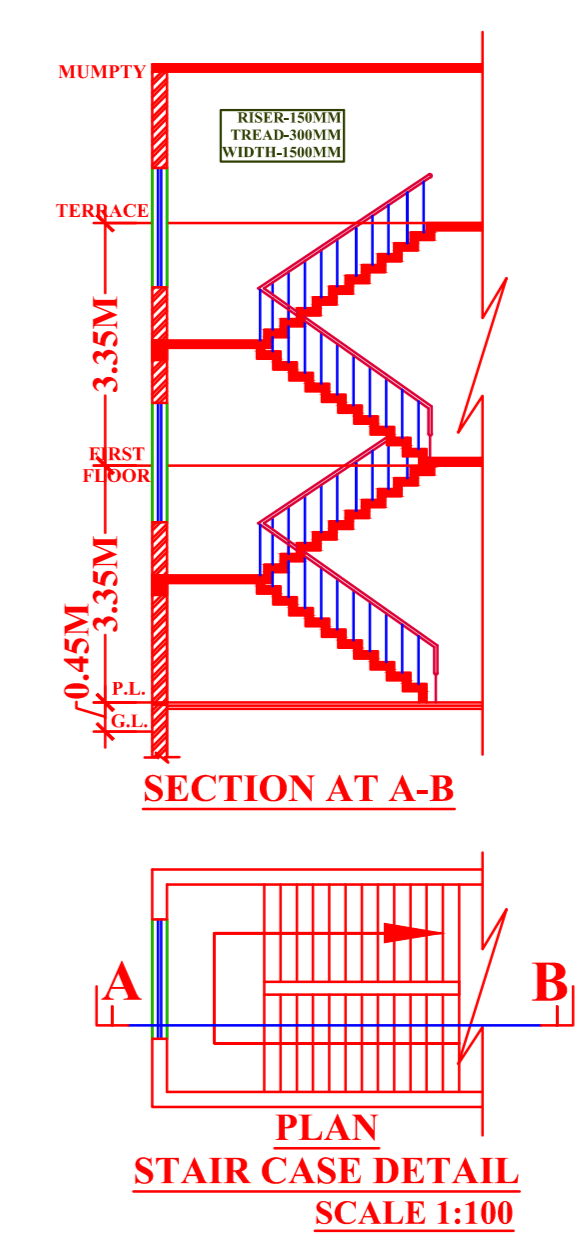
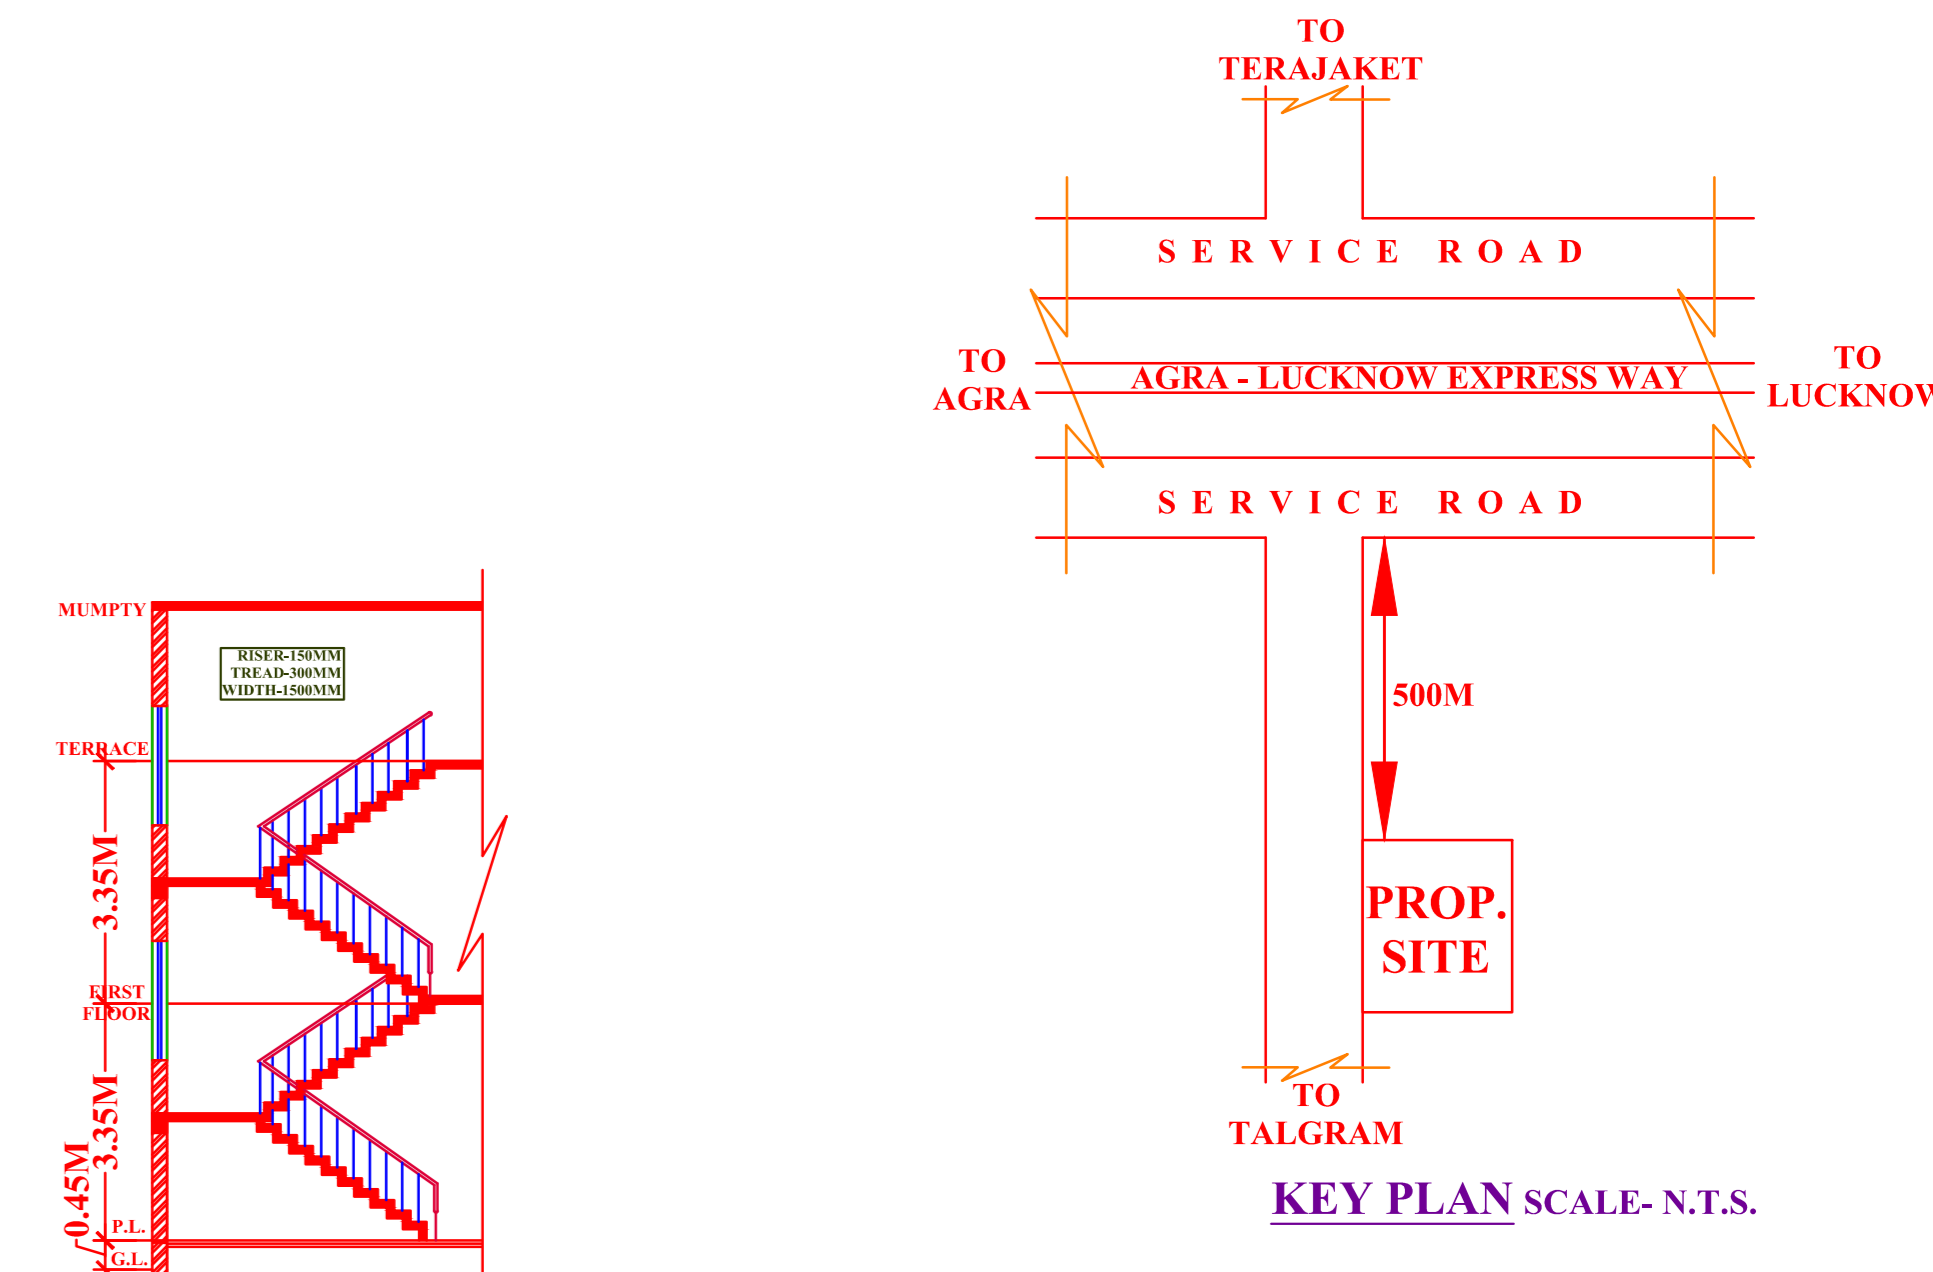
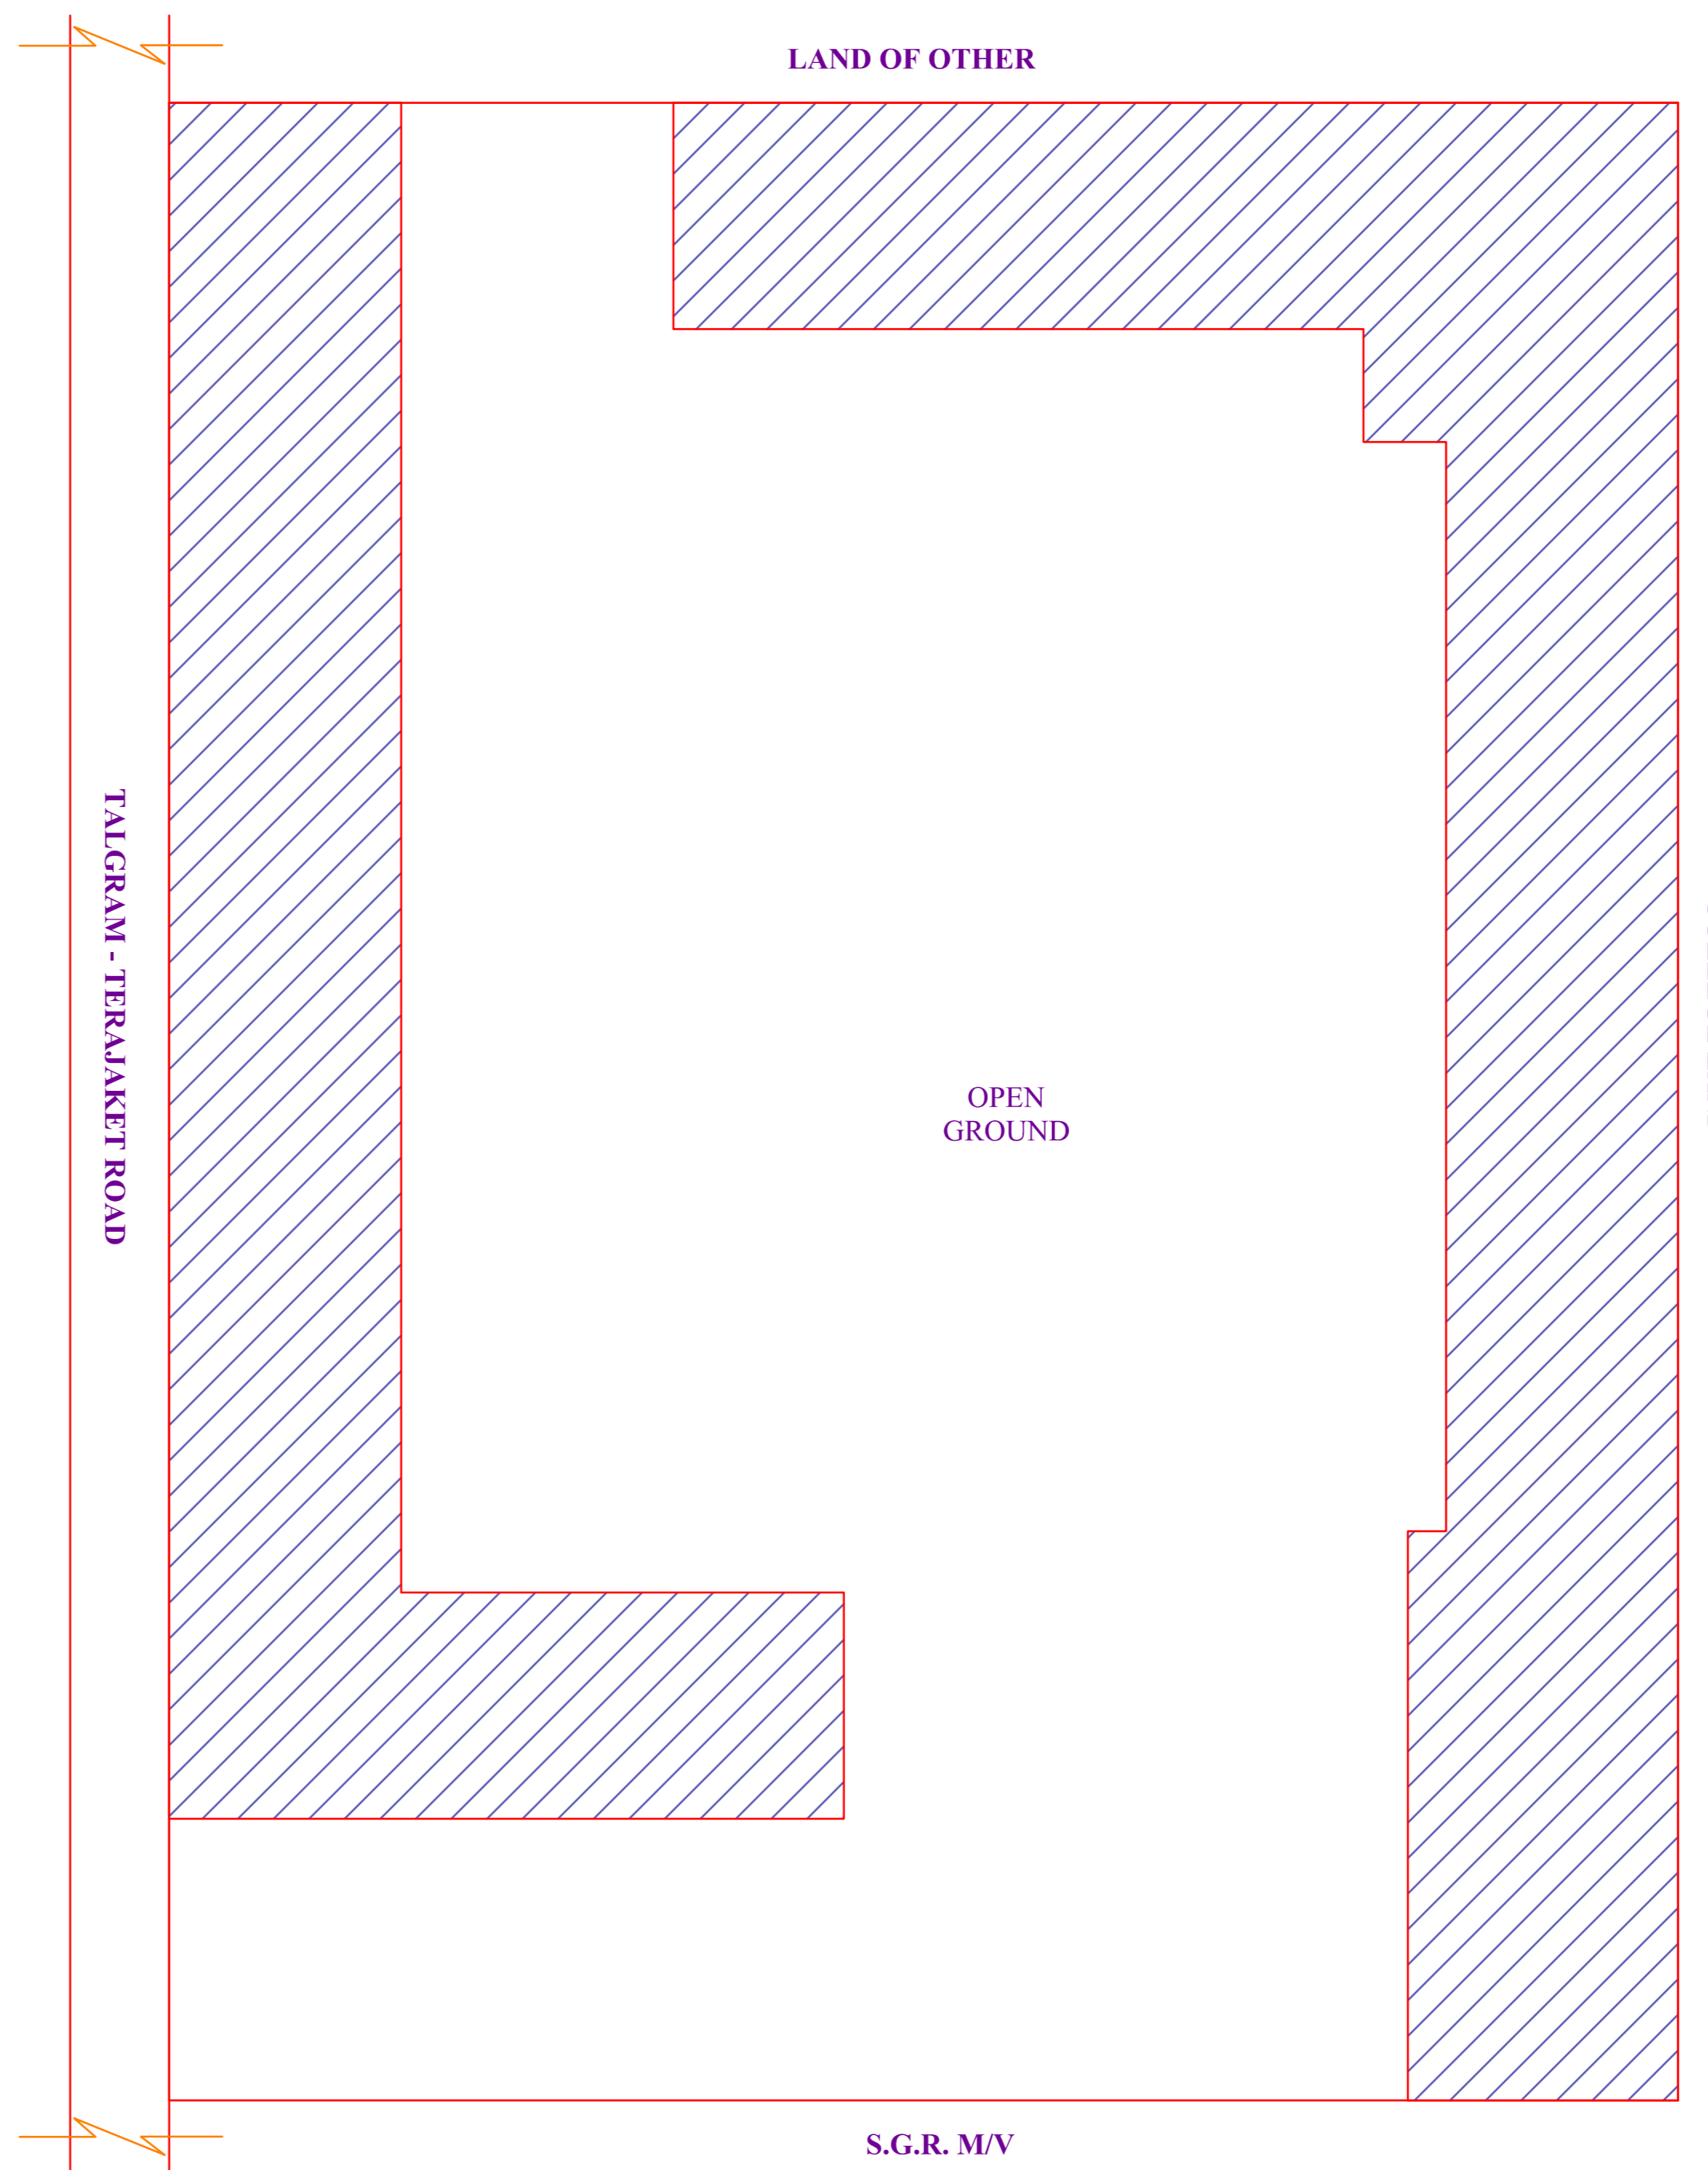
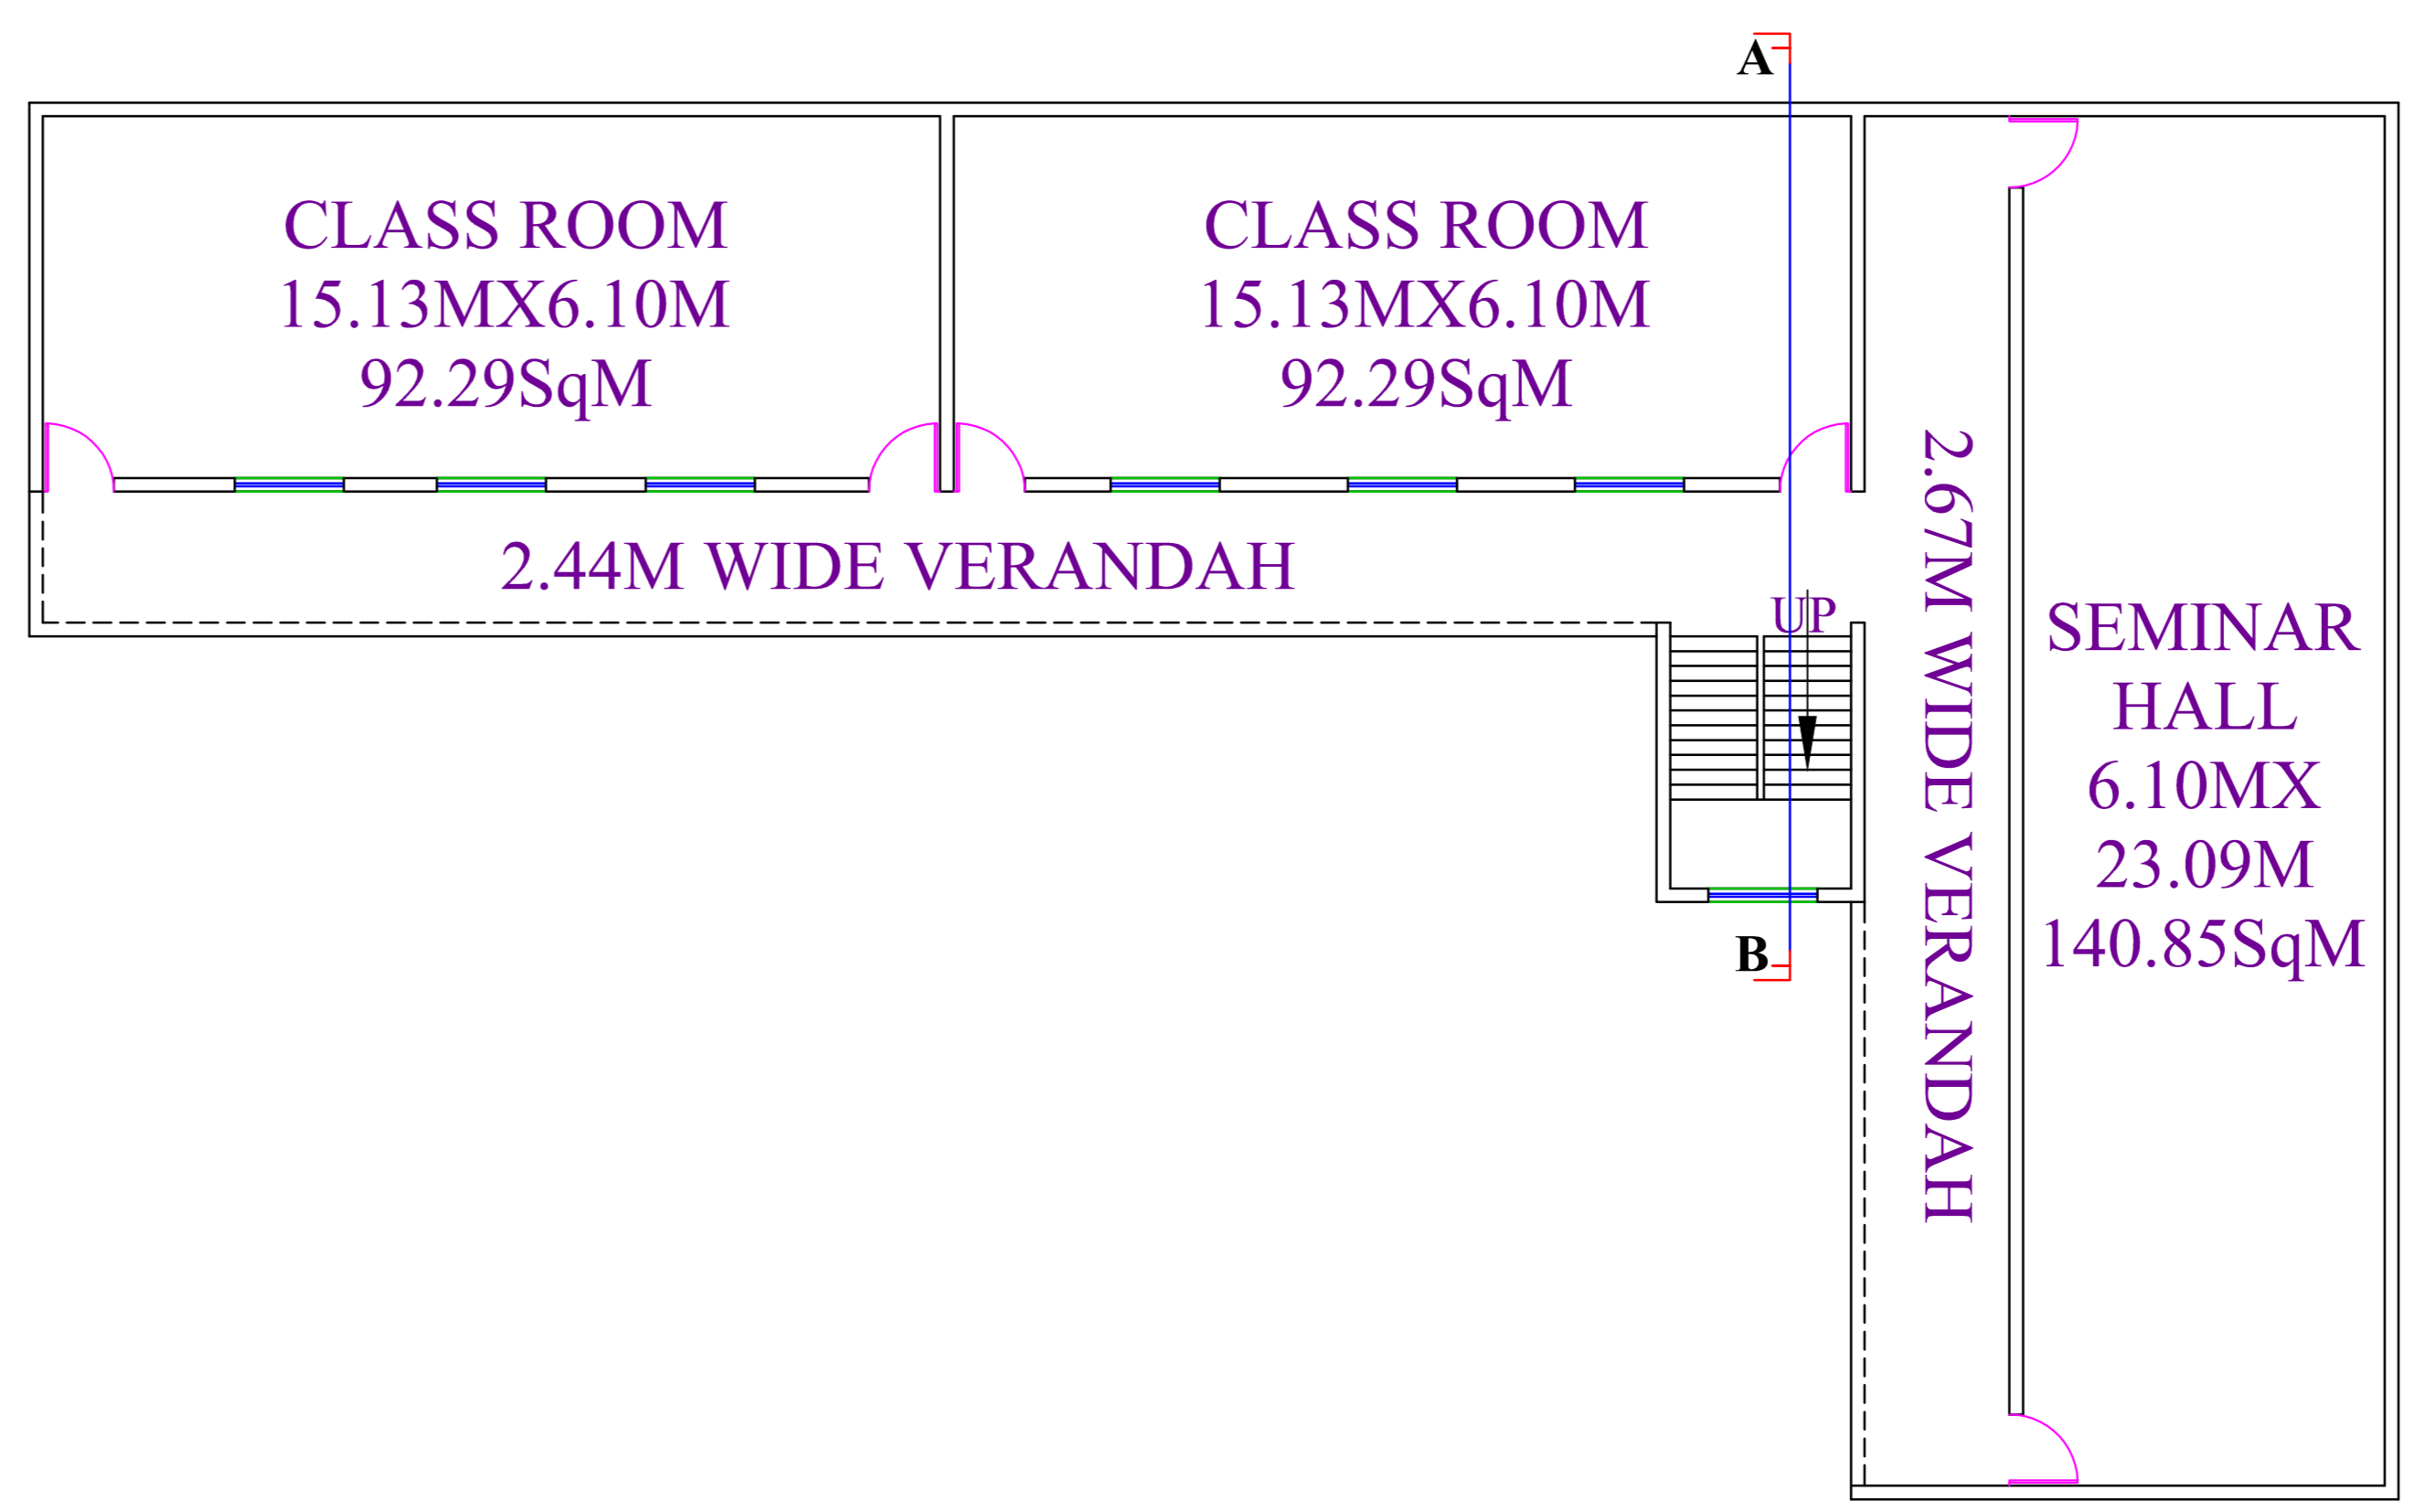
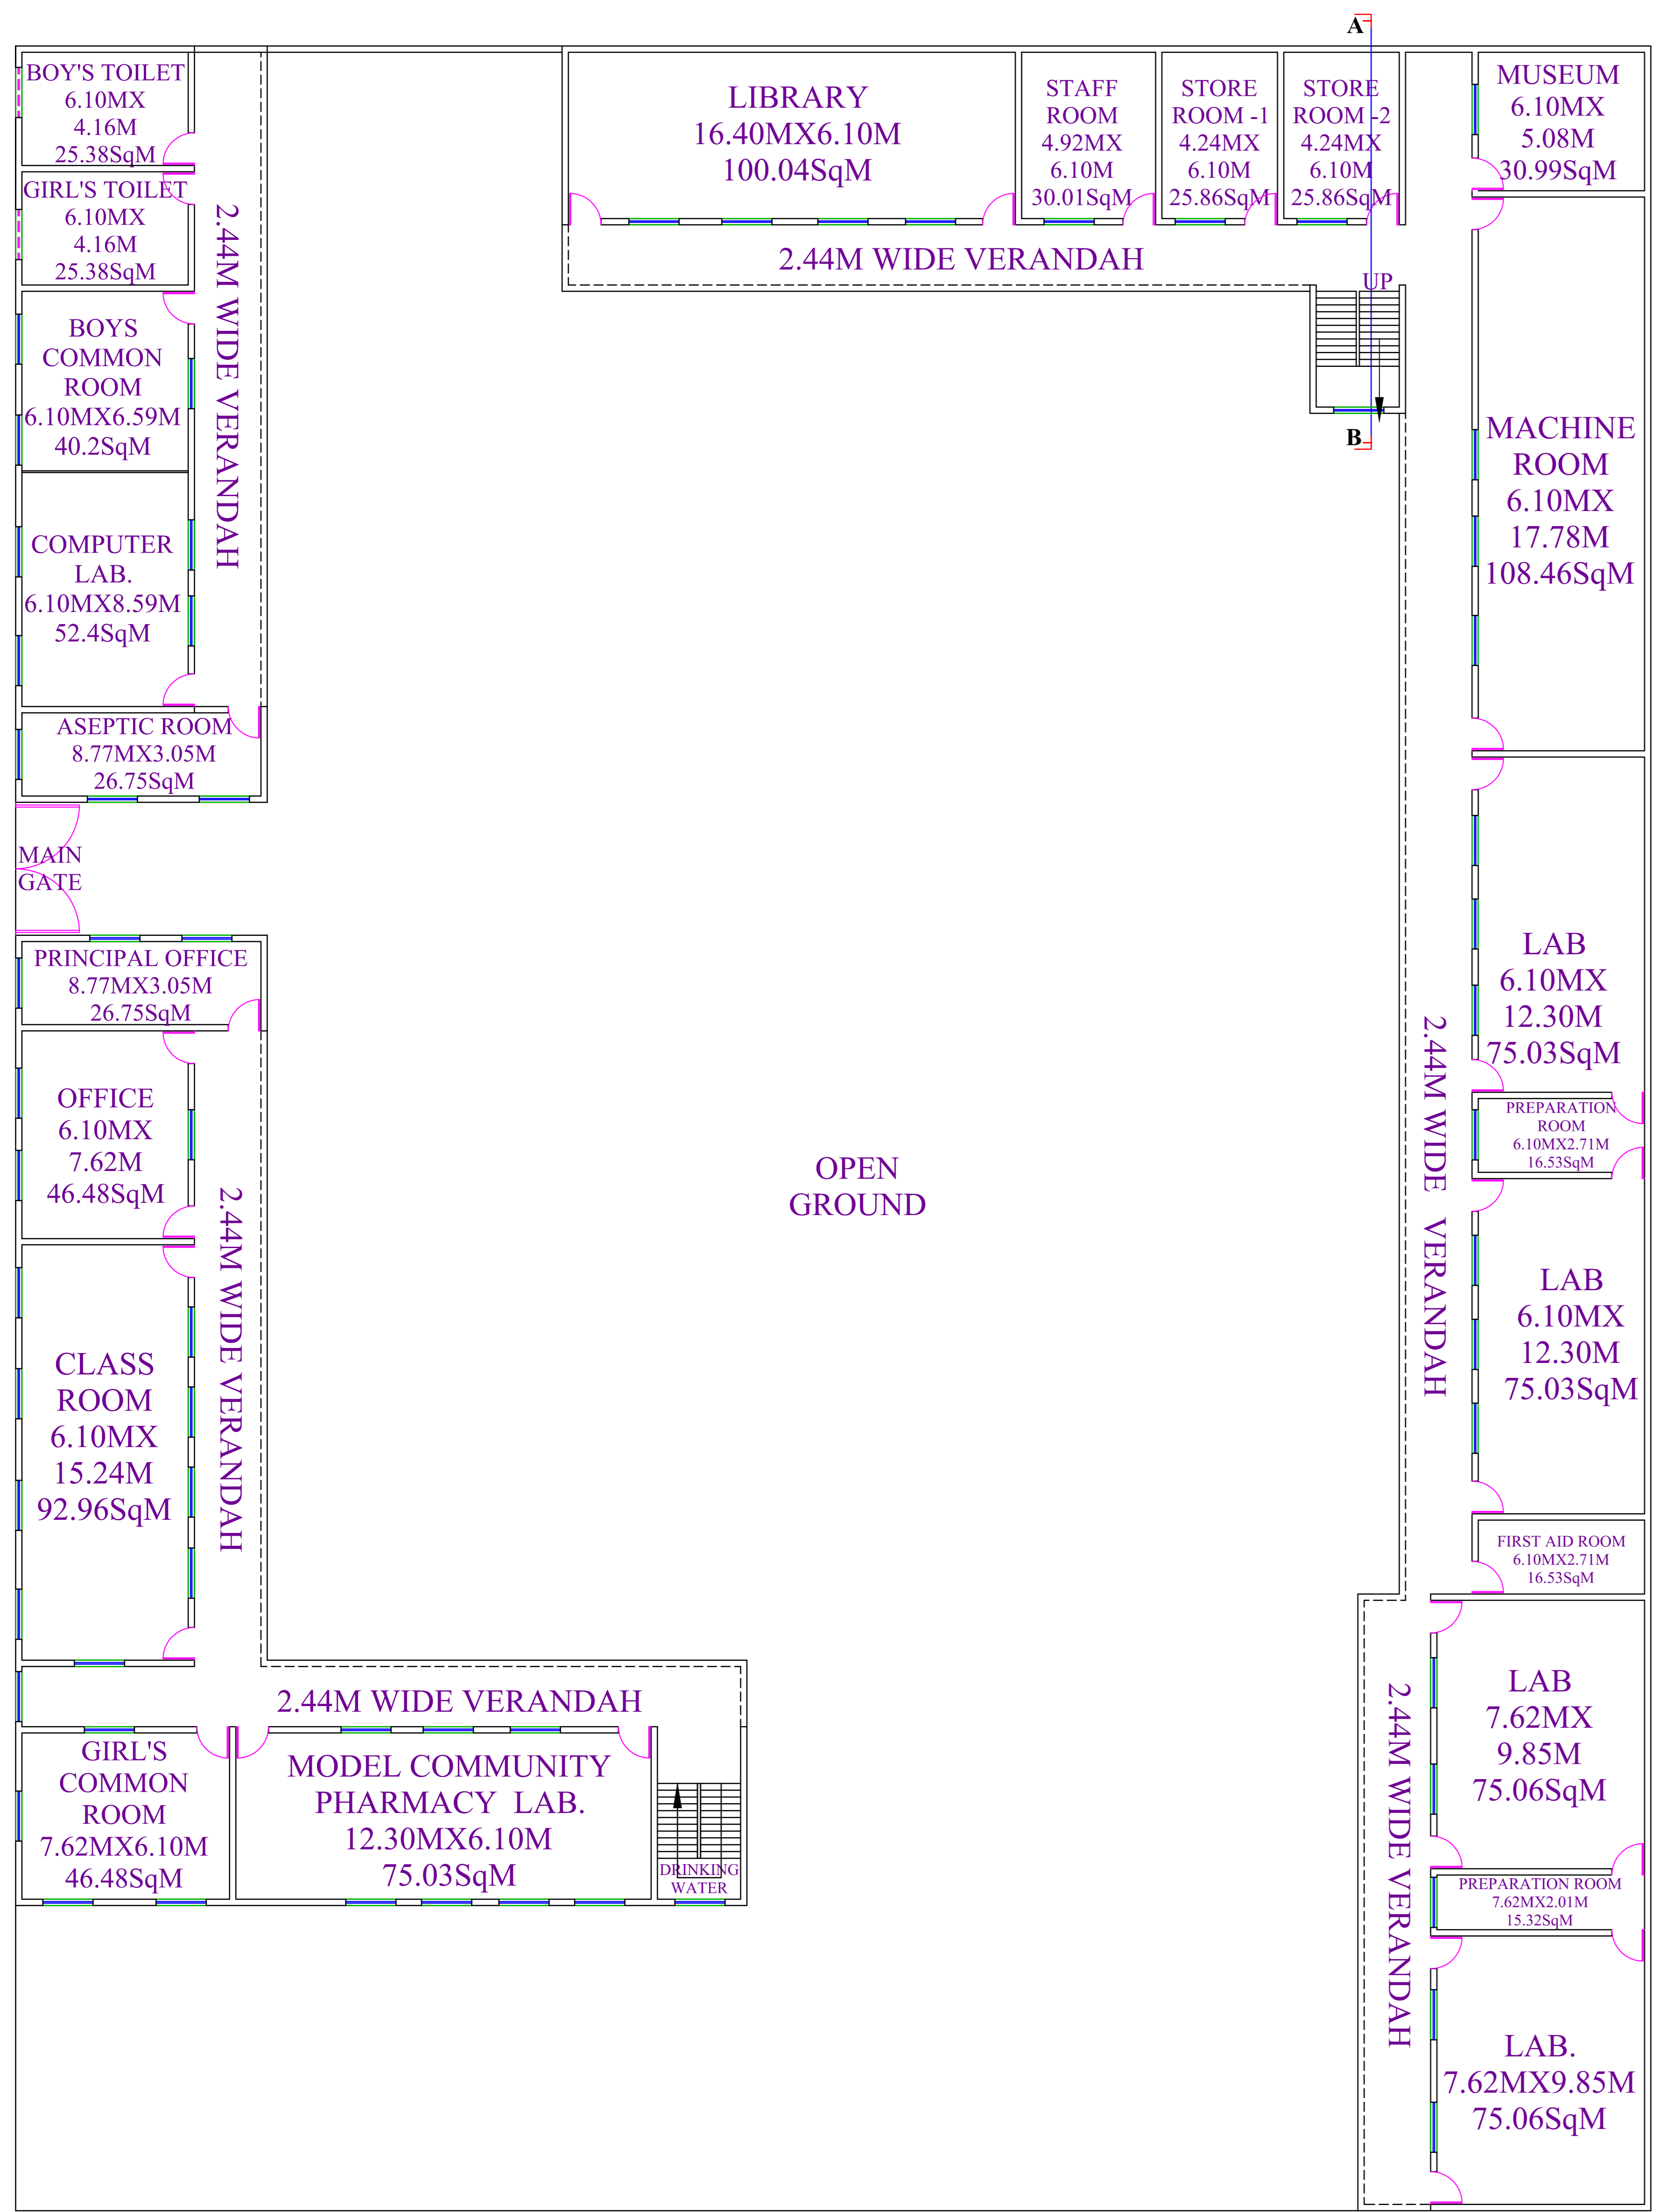
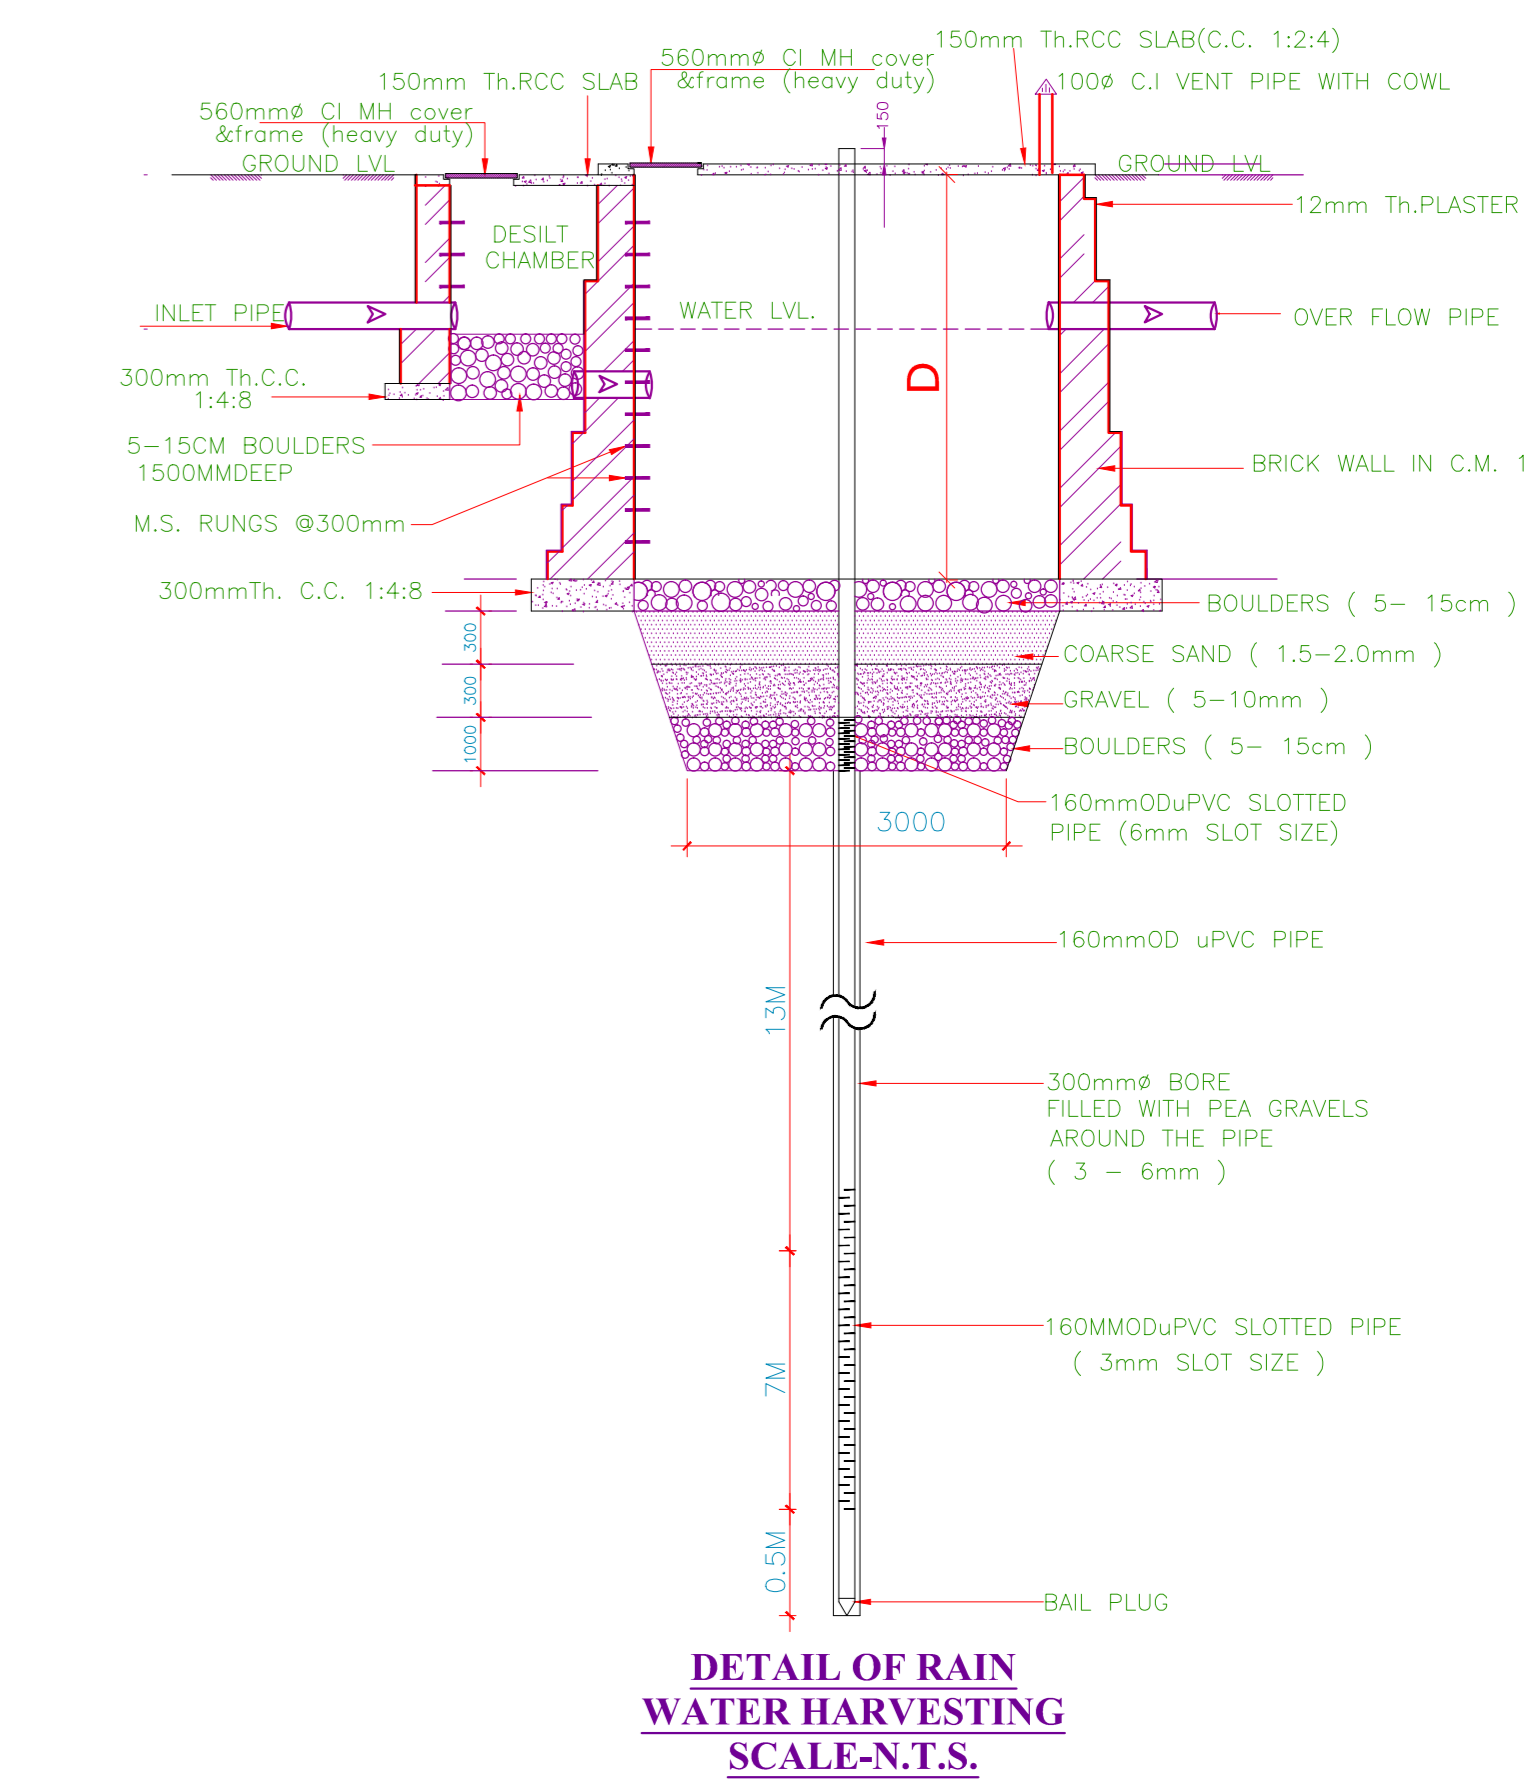
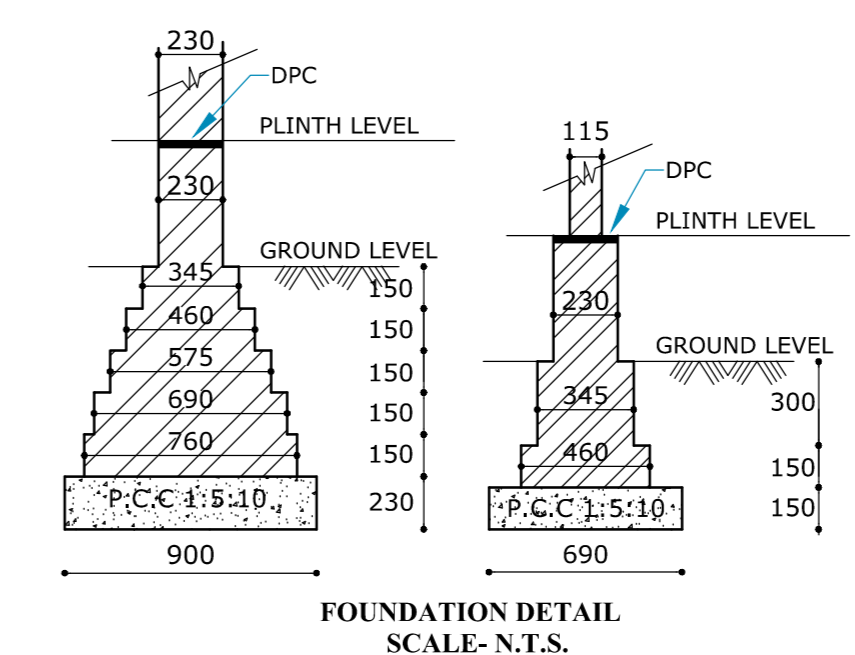


**BUILDING PLAN OF S.G.R. PHARMACY COLLEGESITUATED AT GATA NO. 2882,  
YADUVANSH NAGAR TALGRAM DISTRICT KANNAUJ (U.P.)**

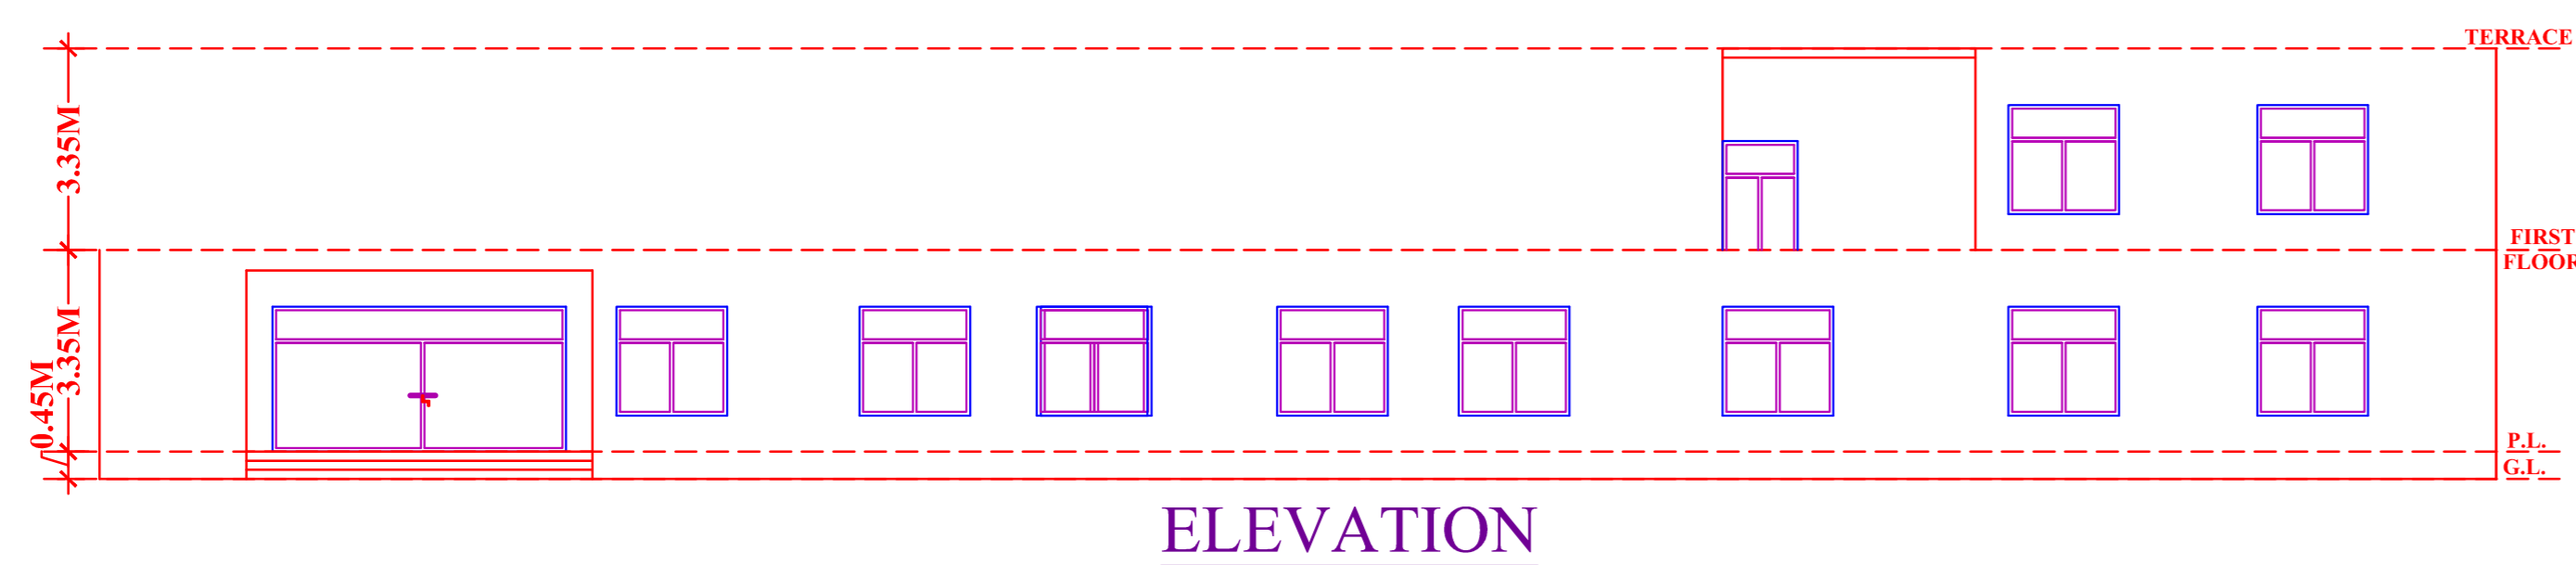

**ALL THE INFORMATION IS PROVIDED BY CLIENT**

**AREA DETAILS**

TOTAL PLOT AREA = 8094.00SQM  
 TOTAL OPEN AREA = 6270.57SQM  
 COVD. AREA ON G.F. = 1823.43SQM  
 TOTAL COVD. AREA = 2331.97SQM

**OWNER SIGNATURE**

---

**DRAWN BY**

*Ar. ALOK PRAJAPATI*  
 CA/2008/42843  
 2/554, Vineet Khand, Lko,  
 State Bank Lane, Fatehgarh