




- STAIR DETAIL**
- SLAB HT - 3 MT.
  - STEP TRADE - 3 MT.
  - STEP RISER - 0.15 MT.
  - STEP WIDTH - 1.5 MT.

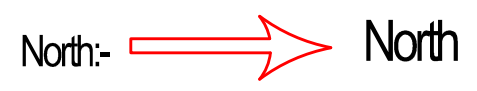

**EXISTING AND PROPOSED COLLEGE BUILDING PLAN**  
CONDUCTED BY :- CHHATRAPATI SHIVA JI SIKSHA EVAM VIKAS SAMITI  
SITUATED AT KHASRA NO. - 135, SAKHIN BUJURG, SIKANDRA, KANPUR DEHAT , U.P. - 209125.

OWNER'S SIGN:-

ARCHITECT SIGN:-




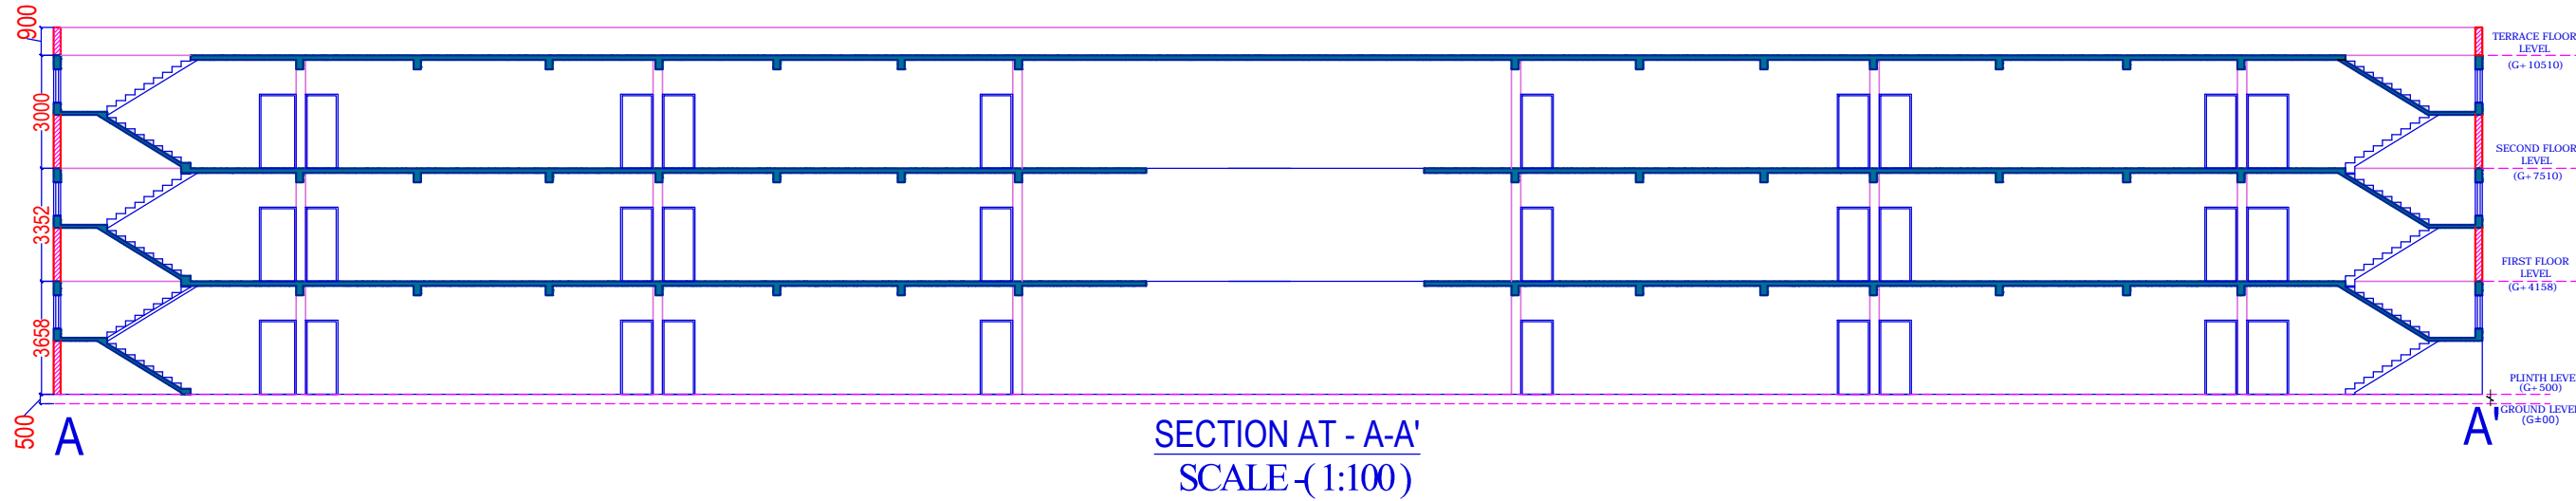
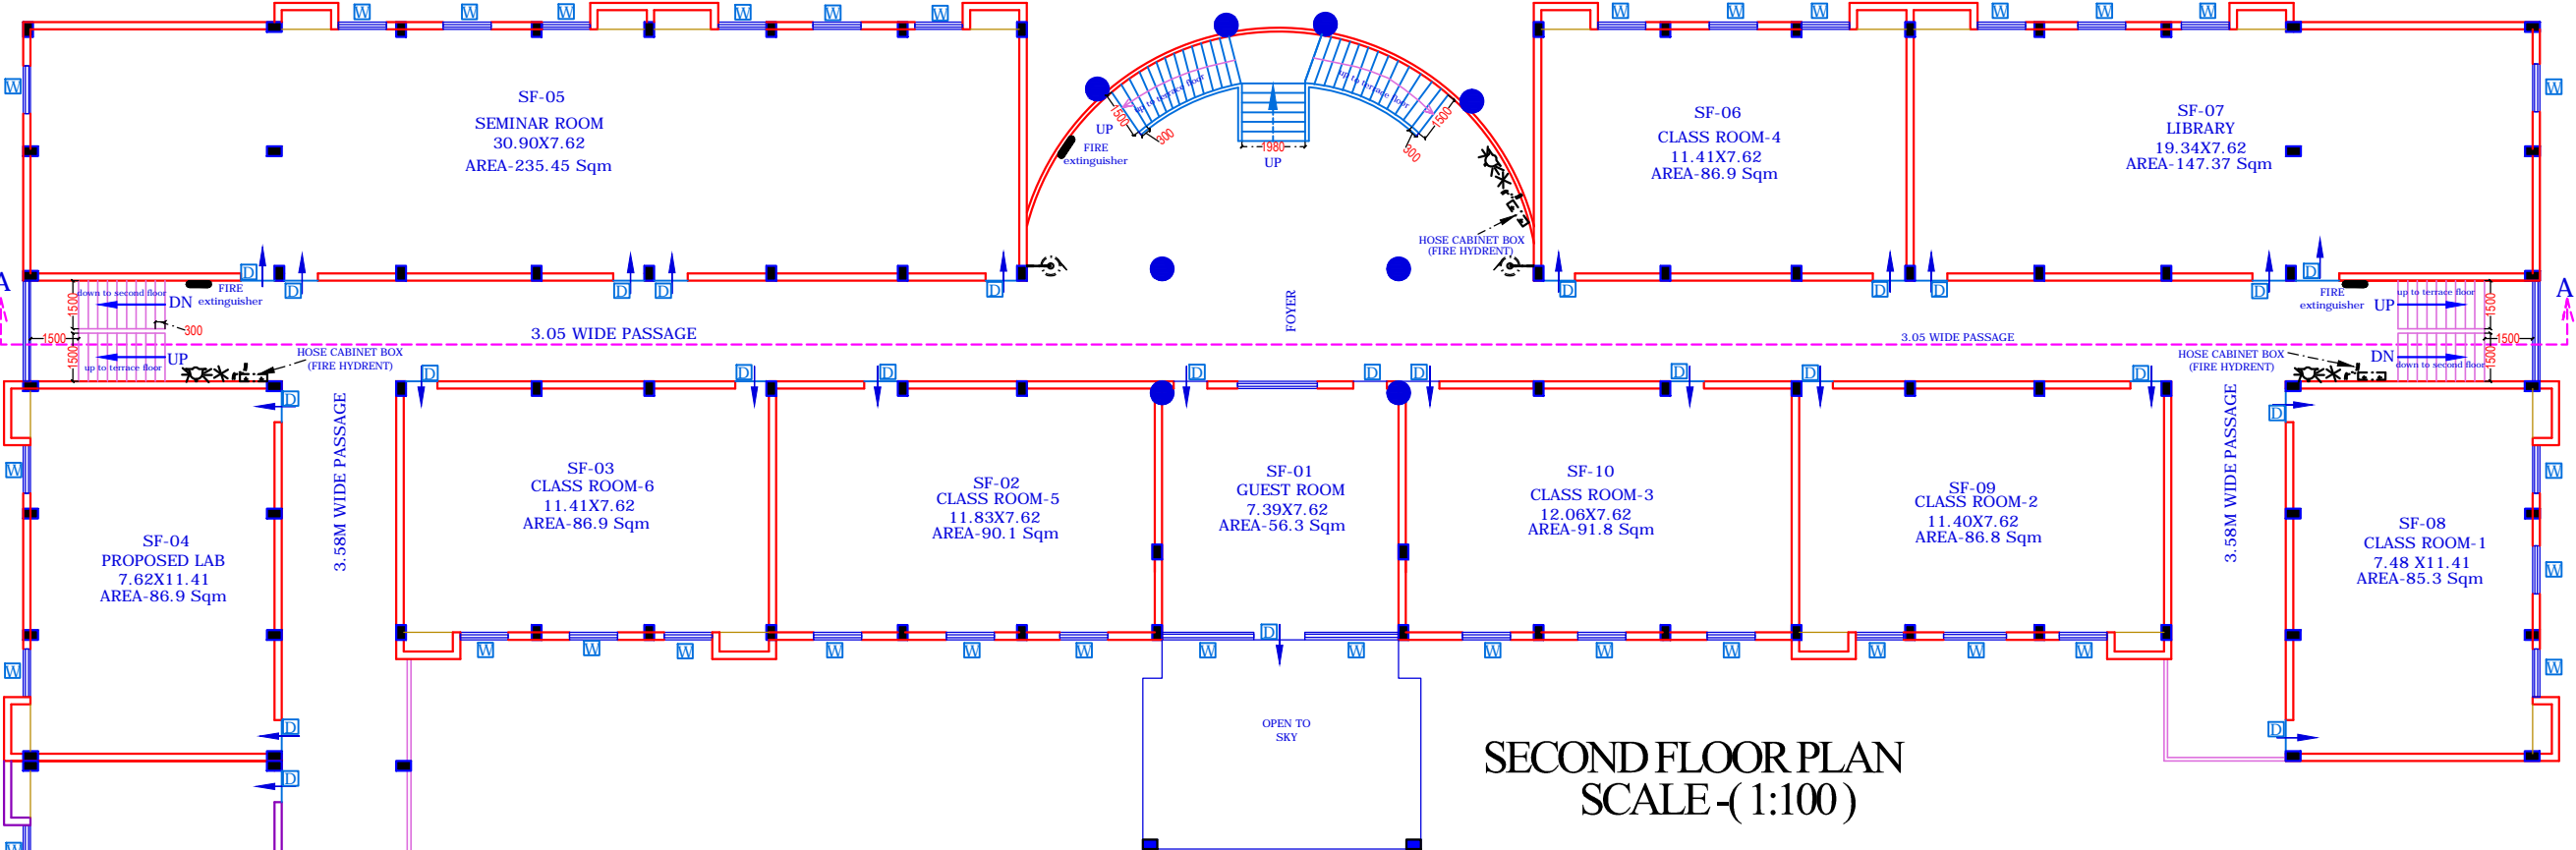


**EXISTING AND PROPOSED COLLEGE BUILDING PLAN**  
CONDUCTED BY :- CHHATRAPATISHIVAJI SIKSHA EVAM VIKAS SAMITI  
SITUATED AT KHASRA NO. -135, SAKHIN BUJURG, SIKANDRA, KANPUR DEHAT, U.P. - 209125.

North- North

OWNER'S SIGN:-

ARCHITECT SIGN:-

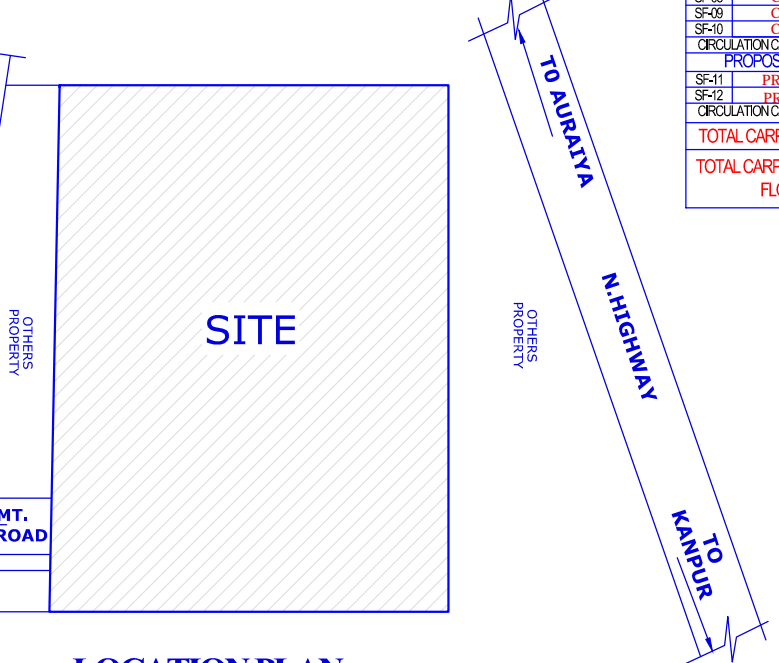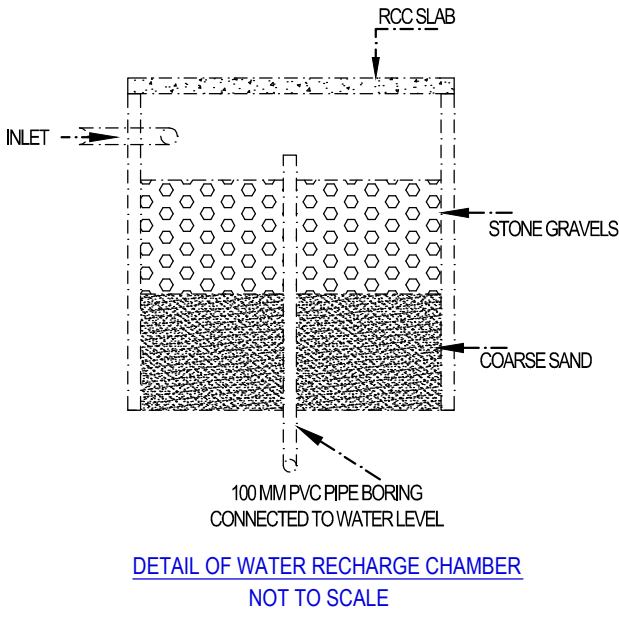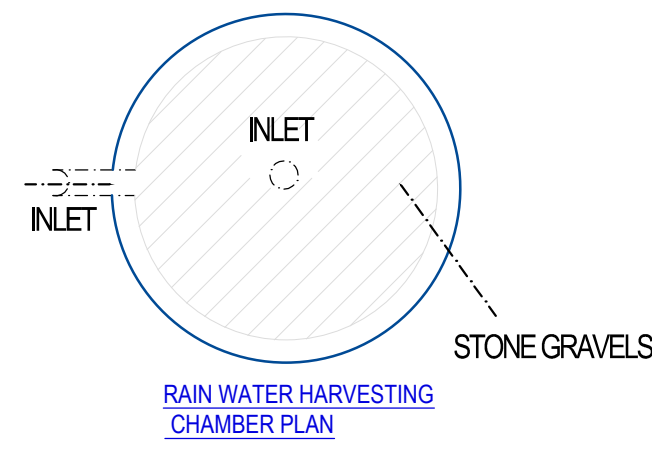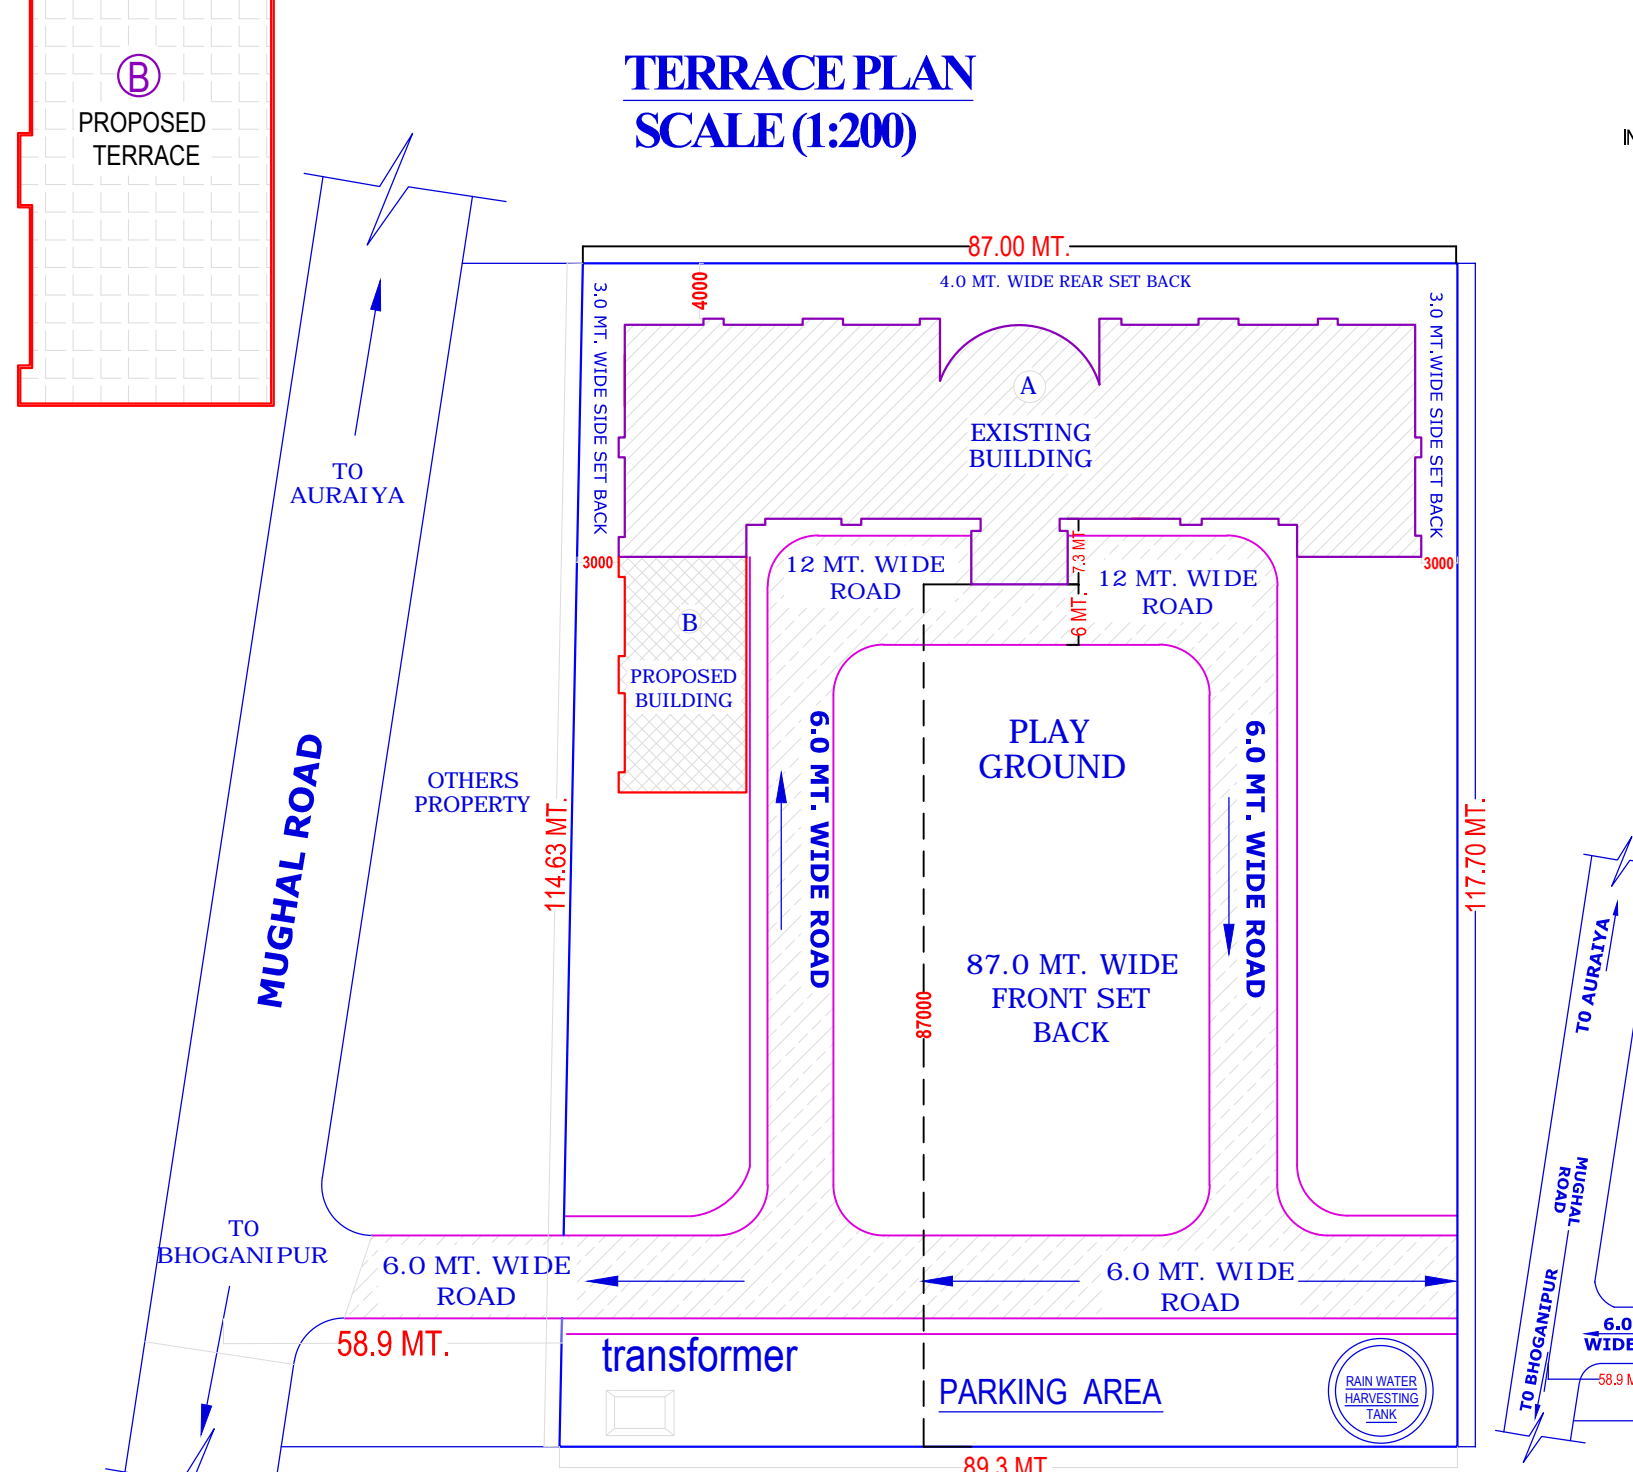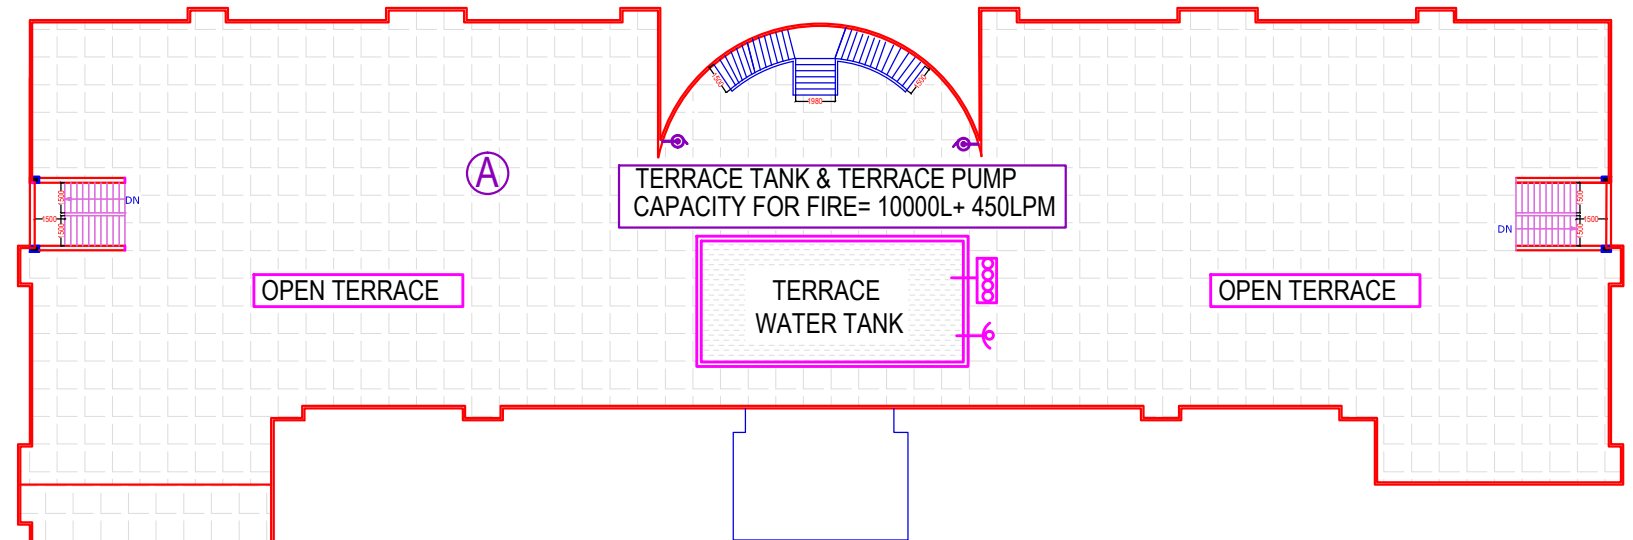

LOCATION PLAN (NOT TO SCALE)

**CERTIFICATE:**  
THIS IS TO CERTIFIED THAT THERE IS NO ROAD OR BUILDING MAINTAINED BY ANY GOVERNMENT DEPARTMENT OR BELONGING TO RAILWAY ADMINISTRATION WITH IN 100 MT. FROM THE SITE IN QUESTION.  
NO HIGH TENSION LINE OVER THE PREMISES BUILDING IS DISABLED FRIENDLY.  
RAIN WATER HARVESTING SYSTEM EXISTS.  
PROVISION OF FIRE FIGHTING EXISTS.  
TOTAL LAND IS COVERED WITH BOUNDARY WALL.

Note:- ALL DIMENSIONS ARE IN MM / METER.

BUILDING PARTICULARS DETAILS		
S.No.	PARTICULARS	AREA (Sq.M)
<b>EXISTING GROUND FLOOR PLAN</b>		
GF-01	OFFICE	9.36
GF-02	TOILET-1	6.60
GF-03	PA/ STENO/ PRINCIPAL	27.2
GF-04	CONFERENCE ROOM	30.75
GF-05	EXAM ROOM	86.9
GF-06	CHEMISTRY LAB	86.9
GF-07	STORE	18.4
GF-08	TOILET BLOCK (FEMALE)	28.4
GF-09	PROPOSED LAB	86.9
GF-10	PROPOSED LAB	86.9
GF-11	HAP LAB	86.9
GF-12	MACHINE ROOM	86.9
GF-13	TOILET BLOCK (MALE)	27.8
GF-14	STORE ROOM	17.3
GF-15	CENTRAL INSTRUMENTAL	85.3
GF-16	PHARMACIST LAB	86.8
GF-17	TUTORIAL ROOM	28.9
GF-18	ADMINISTRATIVE OFFICE	28.9
GF-19	OFFICE	9.36
GF-20	TOILET-2	6.60
CIRCULATION CARPET AREA		931.22
<b>PROPOSED GROUND FLOOR PLAN</b>		
GF-21	PROPOSED ROOM	88.7
GF-22	PROPOSED ROOM	86.9
CIRCULATION CARPET AREA		175.6
<b>TOTAL CARPET AREA</b>		<b>1108.67</b>
<b>FIRST FLOOR PLAN</b>		
FF-01	PANTRY	9.36
FF-02	TOILET-2	6.60
FF-03	FACULTY ROOM	27.2
FF-04	COMPUTER CENTER	117.65
FF-05	BOYS COMMON ROOM	86.9
FF-06	STORE	18.4
FF-07	TOILET BLOCK (MALE)	28.4
FF-08	MUSEUM	86.9
FF-09	ANALYSIS LAB	86.9
FF-10	PHARMACOGNOSY LAB	86.9
FF-11	SIGNAL PHARMACY	86.9
FF-12	TOILET BLOCK (FEMALE)	27.8
FF-13	STATIONARY ROOM	17.3
FF-14	GIRLS COMMON ROOM	85.3
FF-15	STORE	117.5
FF-16	FACULTY ROOM	28.9
FF-17	OFFICE	9.36
FF-18	TOILET-1	6.60
CIRCULATION CARPET AREA		934.87
<b>PROPOSED FIRST FLOOR PLAN</b>		
FF-19	PROPOSED ROOM	88.7
FF-20	PROPOSED ROOM	86.9
CIRCULATION CARPET AREA		175.6
<b>TOTAL CARPET AREA</b>		<b>1110.47</b>
<b>EXISTING SECOND FLOOR PLAN</b>		
SF-01	GUEST ROOM	56.3
SF-02	CLASS ROOM-5	90.1
SF-03	CLASS ROOM-6	86.9
SF-04	PROPOSED LAB	86.9
SF-05	SEMINAR ROOM	235.45
SF-06	CLASS ROOM-4	86.9
SF-07	LIBRARY	147.37
SF-08	CLASS ROOM-1	85.3
SF-09	CLASS ROOM-2	86.8
SF-10	CLASS ROOM-3	91.8
CIRCULATION CARPET AREA		1053.82
<b>PROPOSED SECOND FLOOR PLAN</b>		
SF-11	PROPOSED ROOM	88.7
SF-12	PROPOSED ROOM	86.9
CIRCULATION CARPET AREA		175.6
<b>TOTAL CARPET AREA</b>		<b>1229.42</b>
<b>TOTAL CARPET AREA OF ALL FLOORS</b>		<b>3448.56 sq.mt.</b>

**FIRE LEGEND:**

SR. NO.	SYMBOL	DESCRIPTION
1.	✳	SMOCK DETECTOR
2.	☼	HOOTER
3.	⤴	MANUAL CALL POINT
4.	⬛	MAIN CONTROL PANEL
5.	🧯	FIRE EXTINGUISHER
6.	🔧	HOSE CABINET BOX (complete arrangement fire hydrant)
7.	🚰	TERRACE TANK 10000 LT+450LPM
8.	🏠	FIRST AID BOX
9.	🌀	HOSE REEL

**EXISTING AND PROPOSED COLLEGE BUILDING PLAN**  
CONDUCTED BY :- CHHATRAPATI SHIVA JI SIKSHA EVAM VIKAS SAMITI  
SITUATED AT KHASRA NO.- 135, SAKHIN BUJURG, SIKANDRA, KANPUR DEHAT, U.P.- 209125.

**AREA STATEMENT**

<b>TOTAL PLOT AREA= 10240.00 SQMT</b>
AREA OF APPROACH ROAD = 74.00 SQMT.
<b>NET AREA= 10314.00 SQMT</b>
COVERED AREA OF G.F.-
EXISTING AREA = 1641.00 SQMT.
PROPOSED AREA = 288.65 SQMT
TOTAL AREA = 1929.65 SQMT.
COVERED AREA OF F.F.-
EXISTING AREA = 1641.00 SQMT.
PROPOSED AREA = 288.65 SQMT.
TOTAL AREA = 1929.65 SQMT.
COVERED AREA OF S.F.-
EXISTING AREA = 1641.00 SQMT.
PROPOSED AREA = 288.65 SQMT.
TOTAL AREA = 1929.65 SQMT.
<b>TOTAL EXISTING COVERED AREA = 4923.00 SQMT.</b>
<b>TOTAL PROPOSED COVERED AREA = 865.95 SQMT.</b>
<b>TOTAL COVERED AREA = 5788.95 SQMT.</b>
FAR= 0.56
TOTAL HEIGHT OF BUILDING - 10.51 MT.

OWNER'S SIGN:-

ARCHITECT SIGN:-

**LEGENDS**

A	EXISTING BUILDING
B	PROPOSED BUILDING

**Reflection & Associates**  
A GROUP OF ARCHITECTS & ENGINEERS  
Ar. SWATANTRA KUMAR SACHAN  
Mob.no.9554595329, 8423402099  
Email . Swatantra.ra@gmail.com  
K-38,Tatya Tope Nagar,KANPUR