


OWNER'S NAME & ADDRESS


ANJANA COLLEGE OF PHARMACY ,AT P. NO. 653 , SAKRAULI ,MADUPUR,  
PRATAPGARH (SECRETARY :- SMT. ANJANA SINGH SENGAR)

AREA DETAIL:-	DOOR / WINDOW DETAIL:-
PLOT AREA = 8440.00 Sqm	D = 1.06 x 2.43m W = 1.82 x 1.52m
COV. AREA GF = 1496.75 Sqm	D1 = 0.91 x 2.43m V = 0.76 x 0.45m
COV. AREA FF = 1456.63 Sqm	DIRECTION
TOTAL COV. AREA = 2953.38 Sqm	
OPEN AREA = 6943.25 Sqm	


SIGN OF ENGINEER SIGN OF OWNER

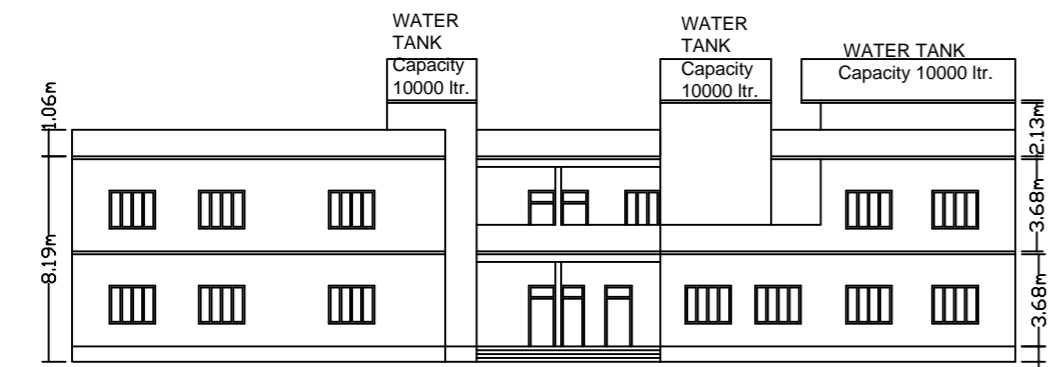


FRONT ELEVATION

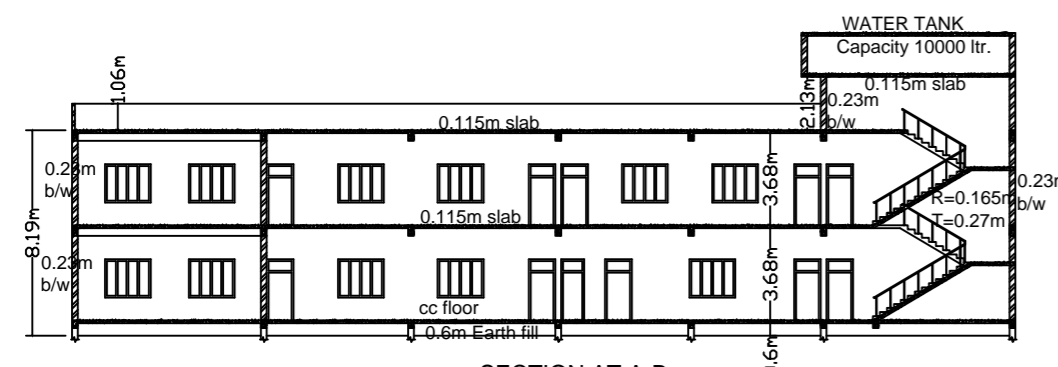


SECTION AT A-B

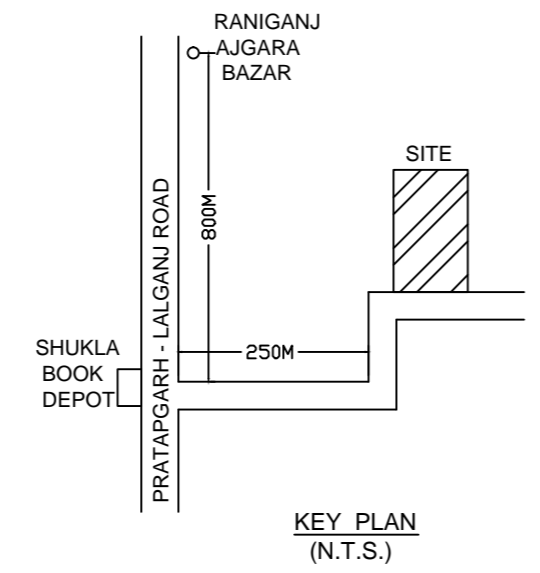


KEY PLAN (N.T.S.)

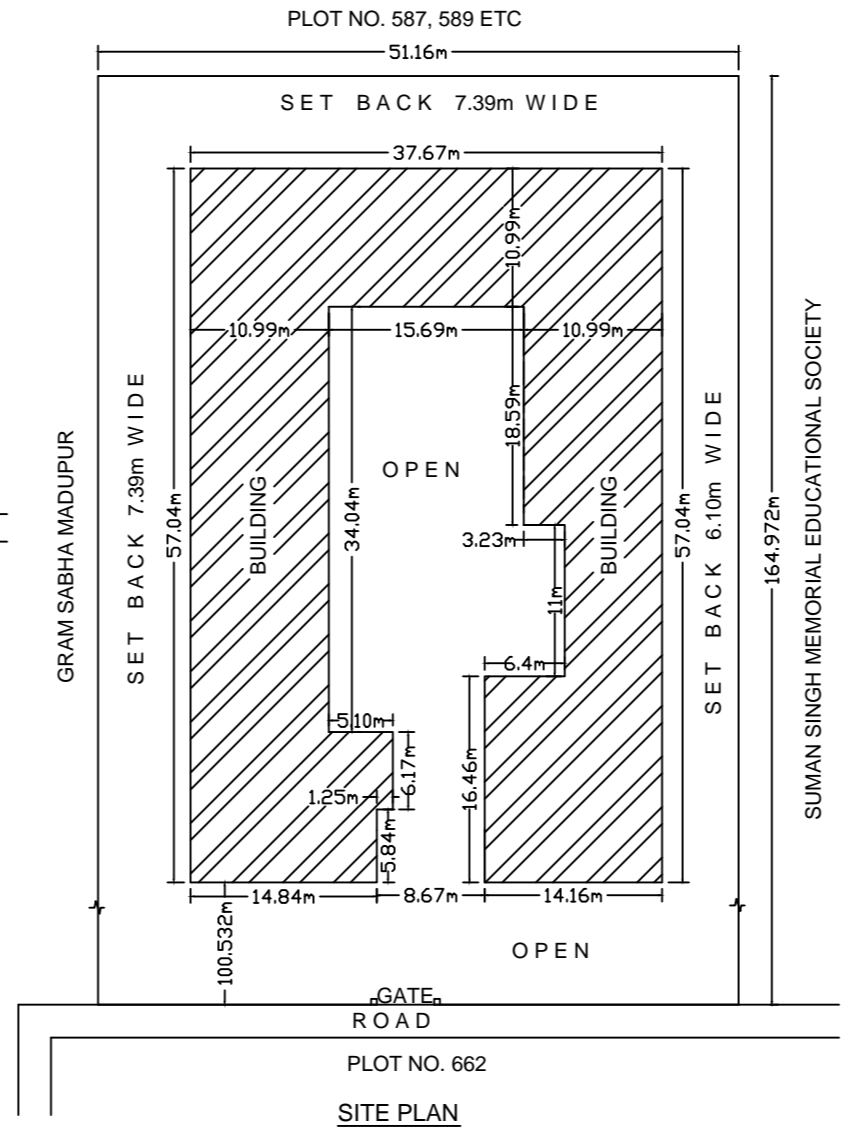


SITE PLAN

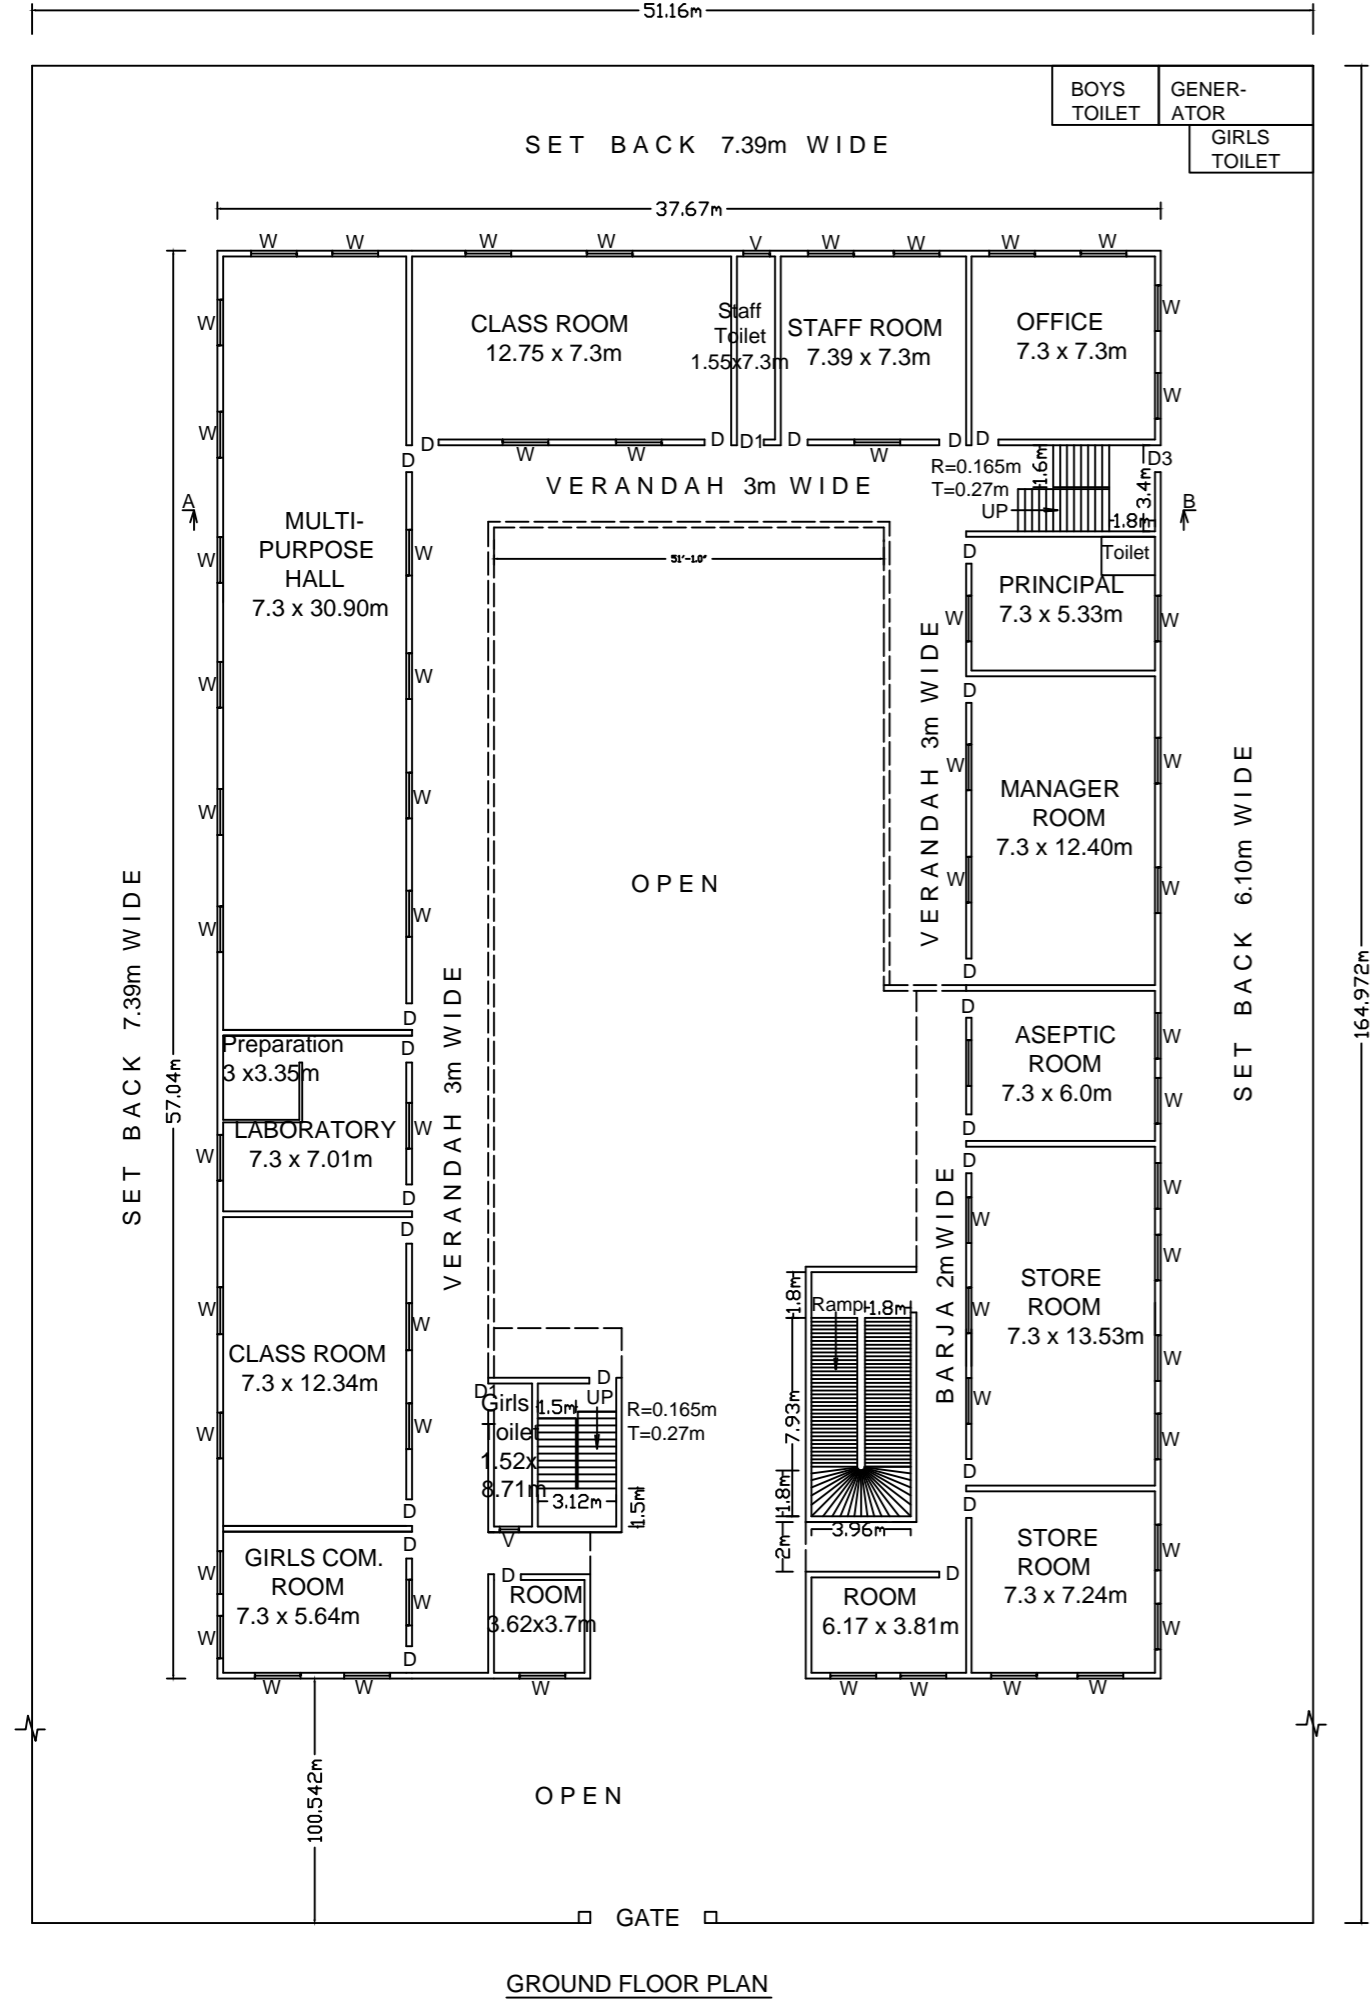

GROUND FLOOR PLAN

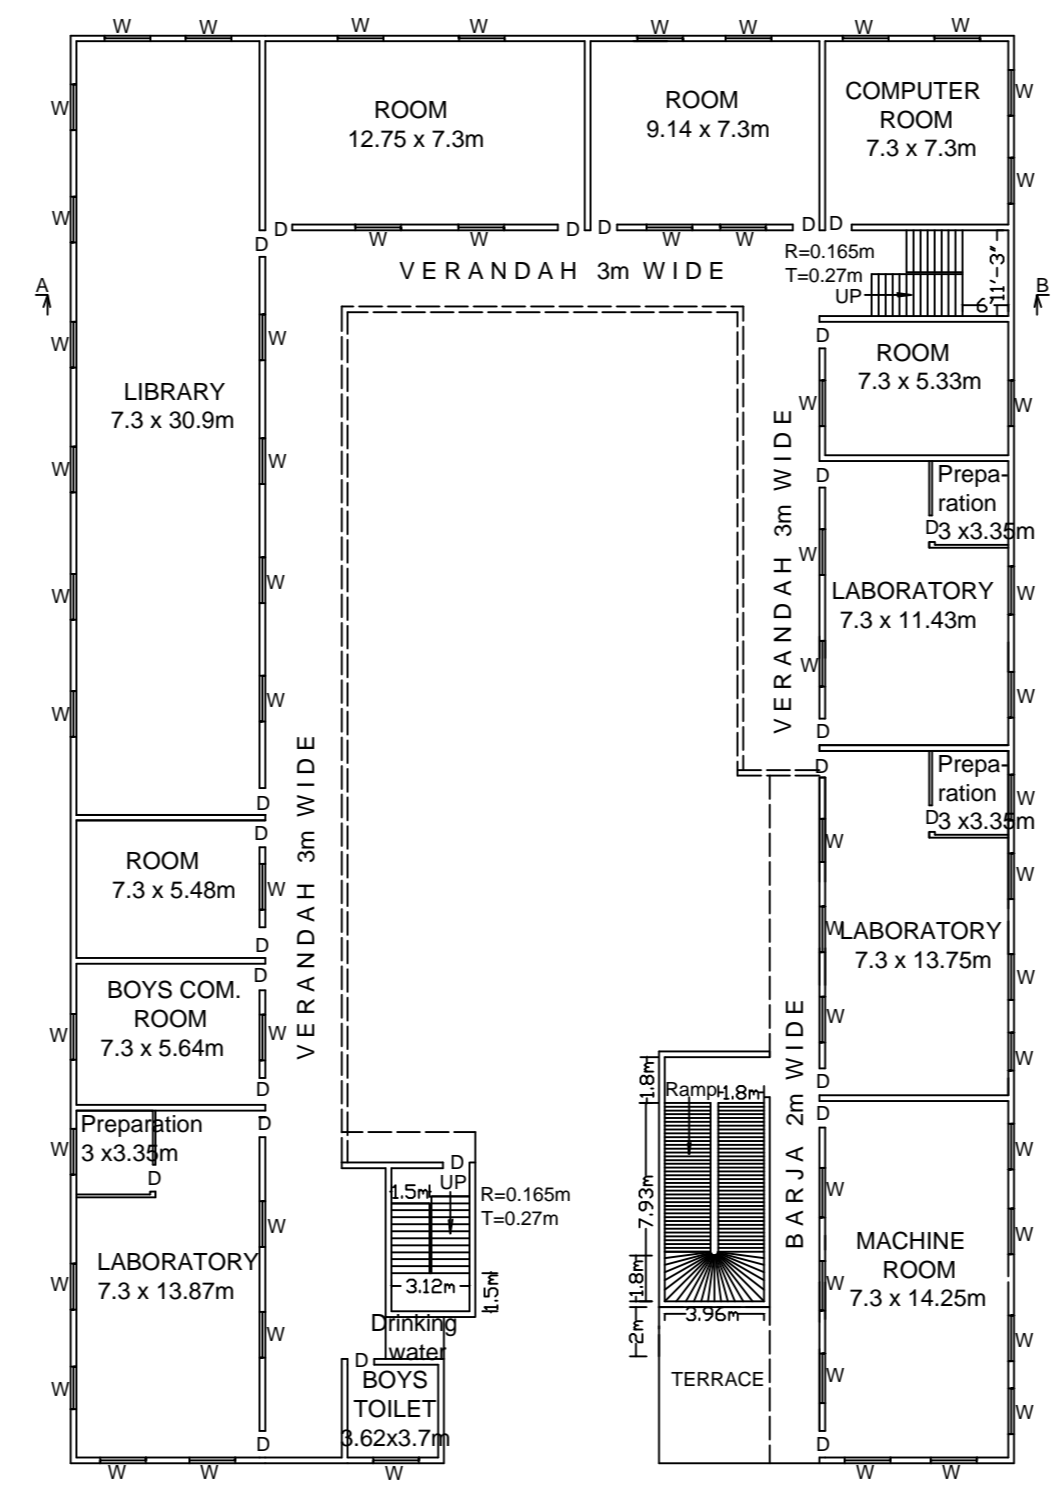

FIRST FLOOR PLAN

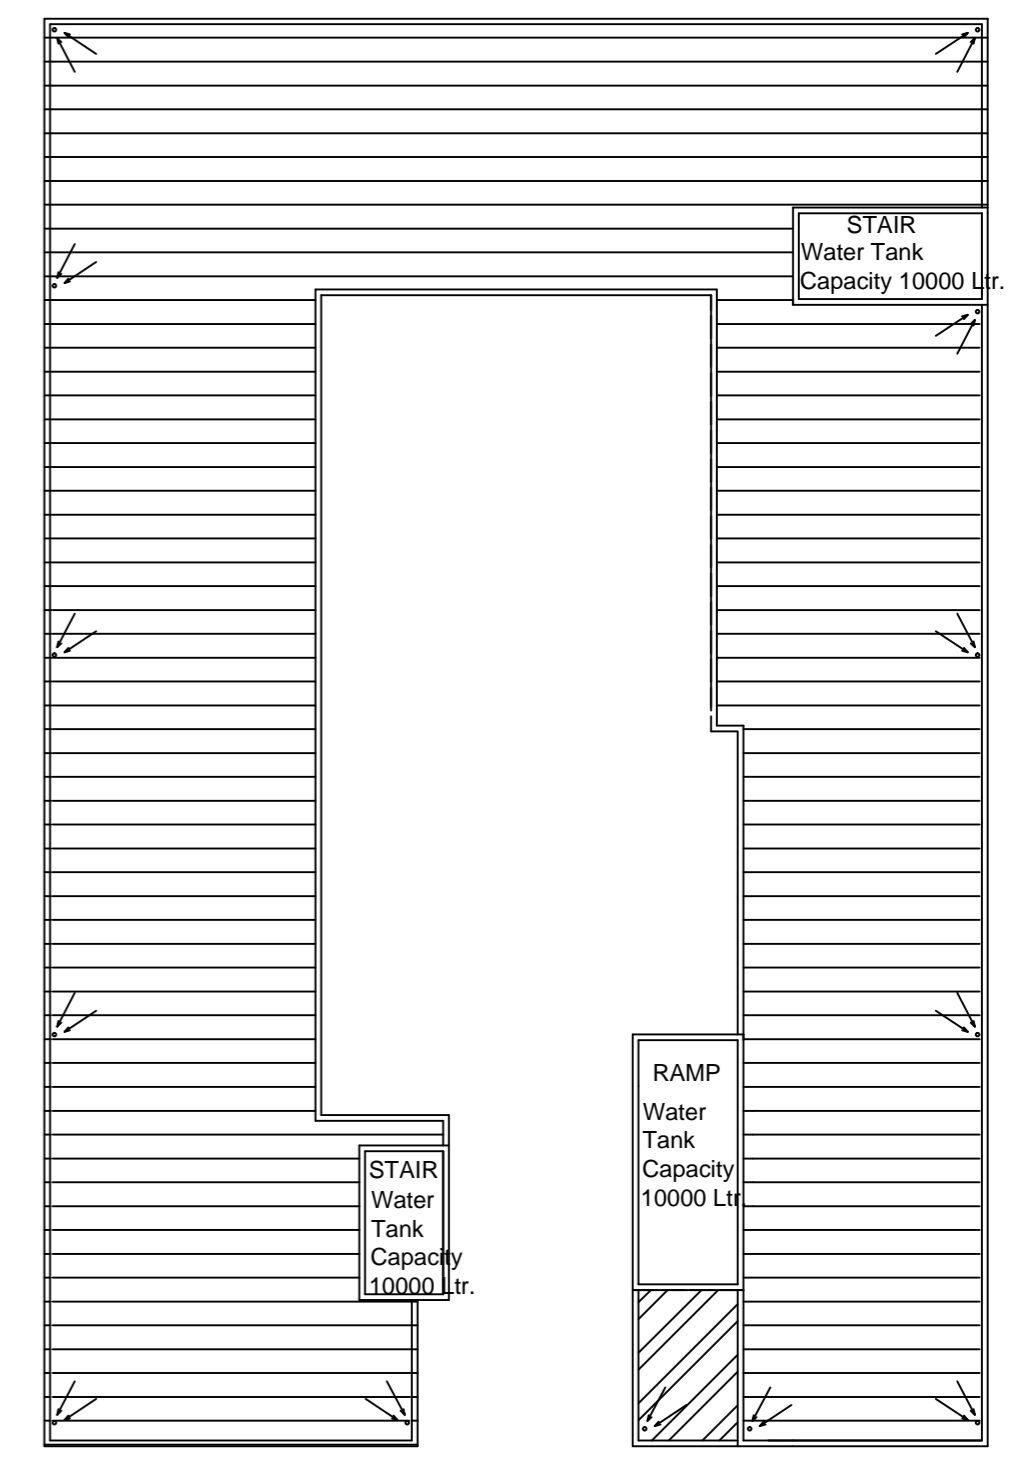

TERRACE PLAN