


EXISTING BUILDING PLAN OF
 SWAMI KALYANDEV COLLEGE
 OF PHARMACY
 AT VILLAGE BEHRA SADAI,
 TEHSIL JANSATI, DISTT
 MUZAFFARNAGAR

EXISTING GROUND FLOOR
 COVERED AREA - 2543.33 SQ. MT

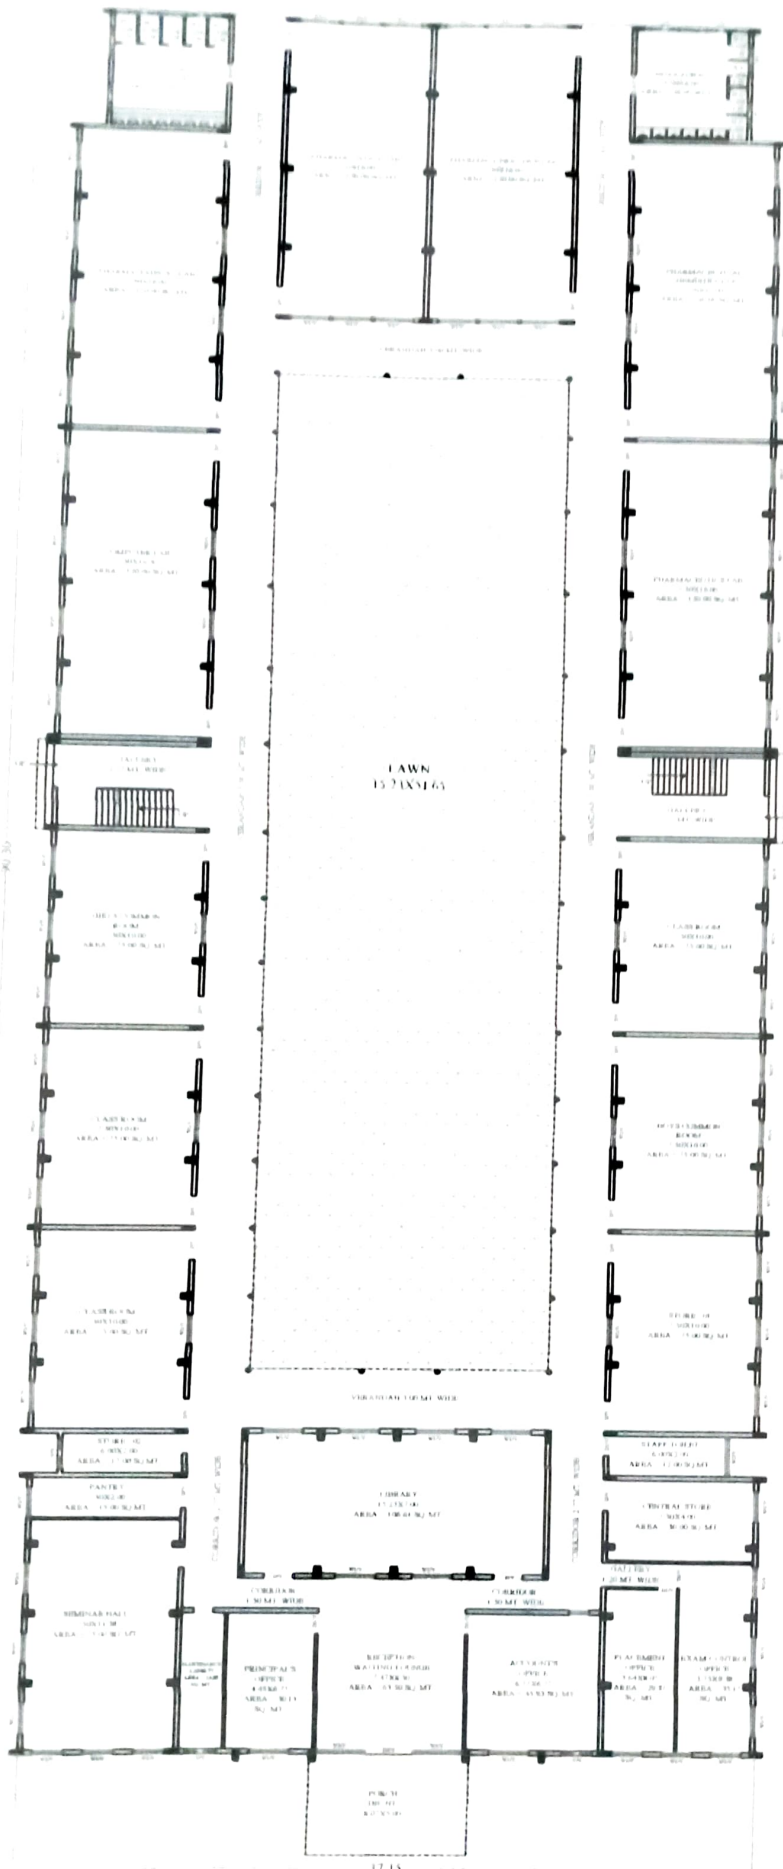

OWNER'S SIGNATURE

Rishi

AR. RISHI SAINI
 ARCHT. MARCH
 REGD. NO. CA/2014/63744
 TOWN HALL ROAD, ARYAPURI
 MUZAFFARNAGAR 201001

EXISTING GROUND FLOOR PLAN
 ADMINISTRATIVE & ACADEMIC BLOCK
 (ALL DIMENSIONS IN METRE)

SAINI & ASSOCIATES
 ARCHT. & ENGRG. FIRM
 TOWN HALL ROAD, ARYAPURI, MUZAFFARNAGAR
 MUZAFFARNAGAR - 201001
 MOBILE NO. 98250 98250