




**FRONT ELEVATION PLAN
BLOCK - A**

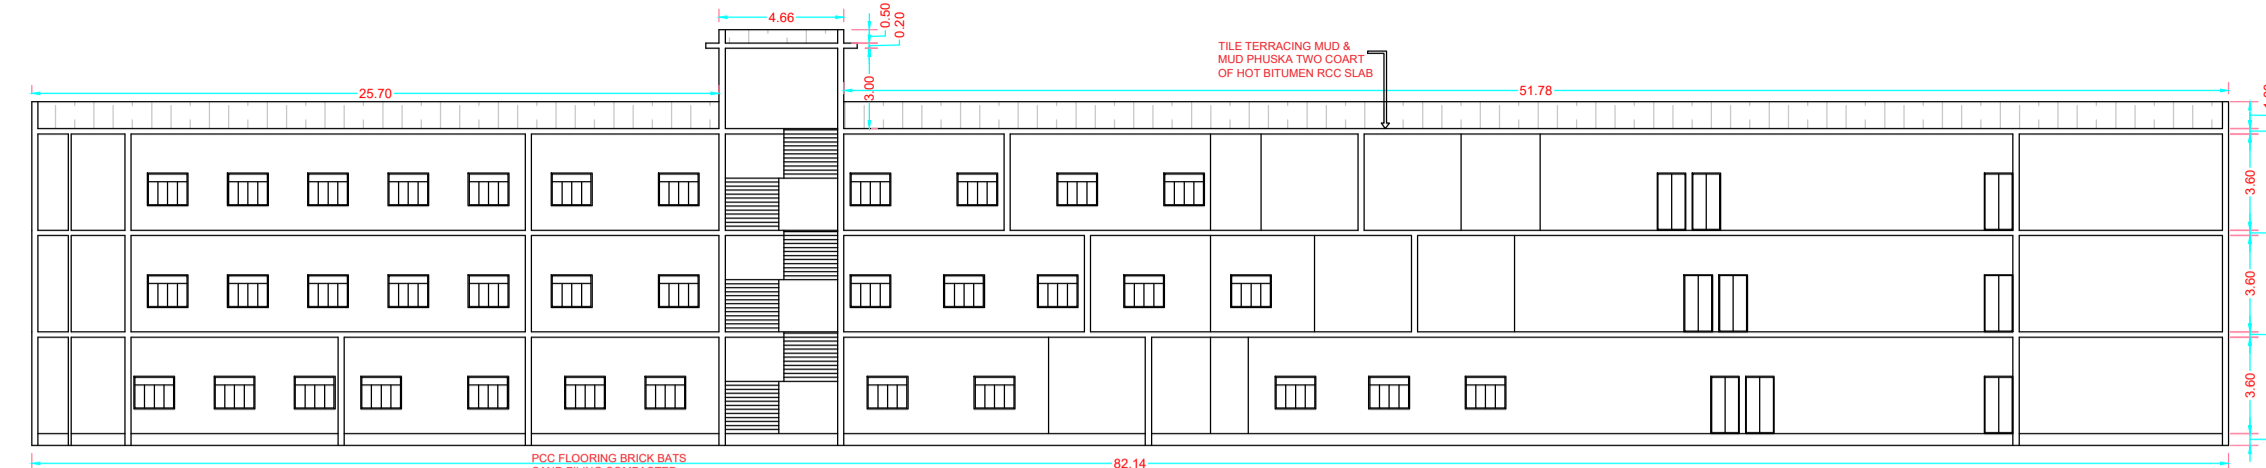


**SECTION AT - A-A
BLOCK - A**

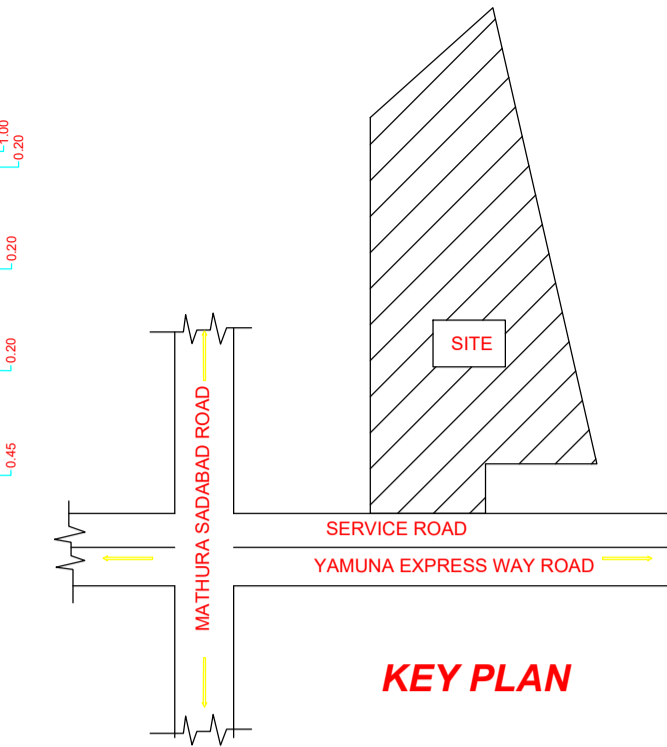


KEY PLAN

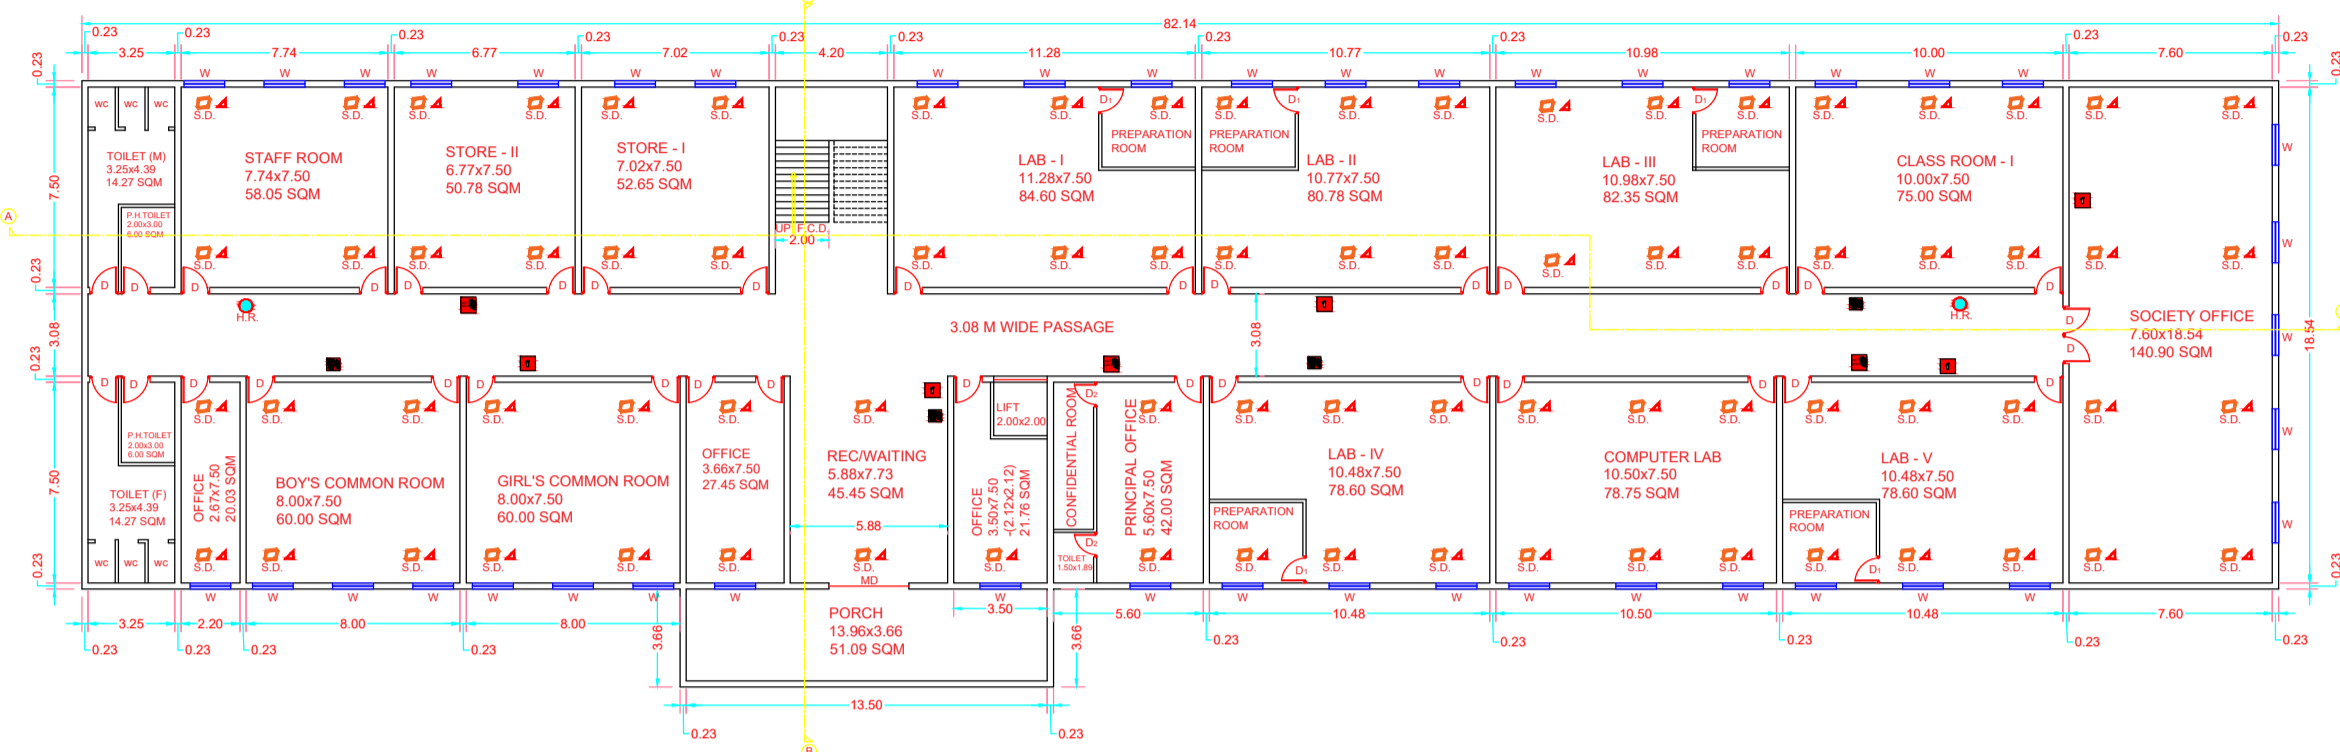


**GROUND FLOOR PLAN
BLOCK - A**

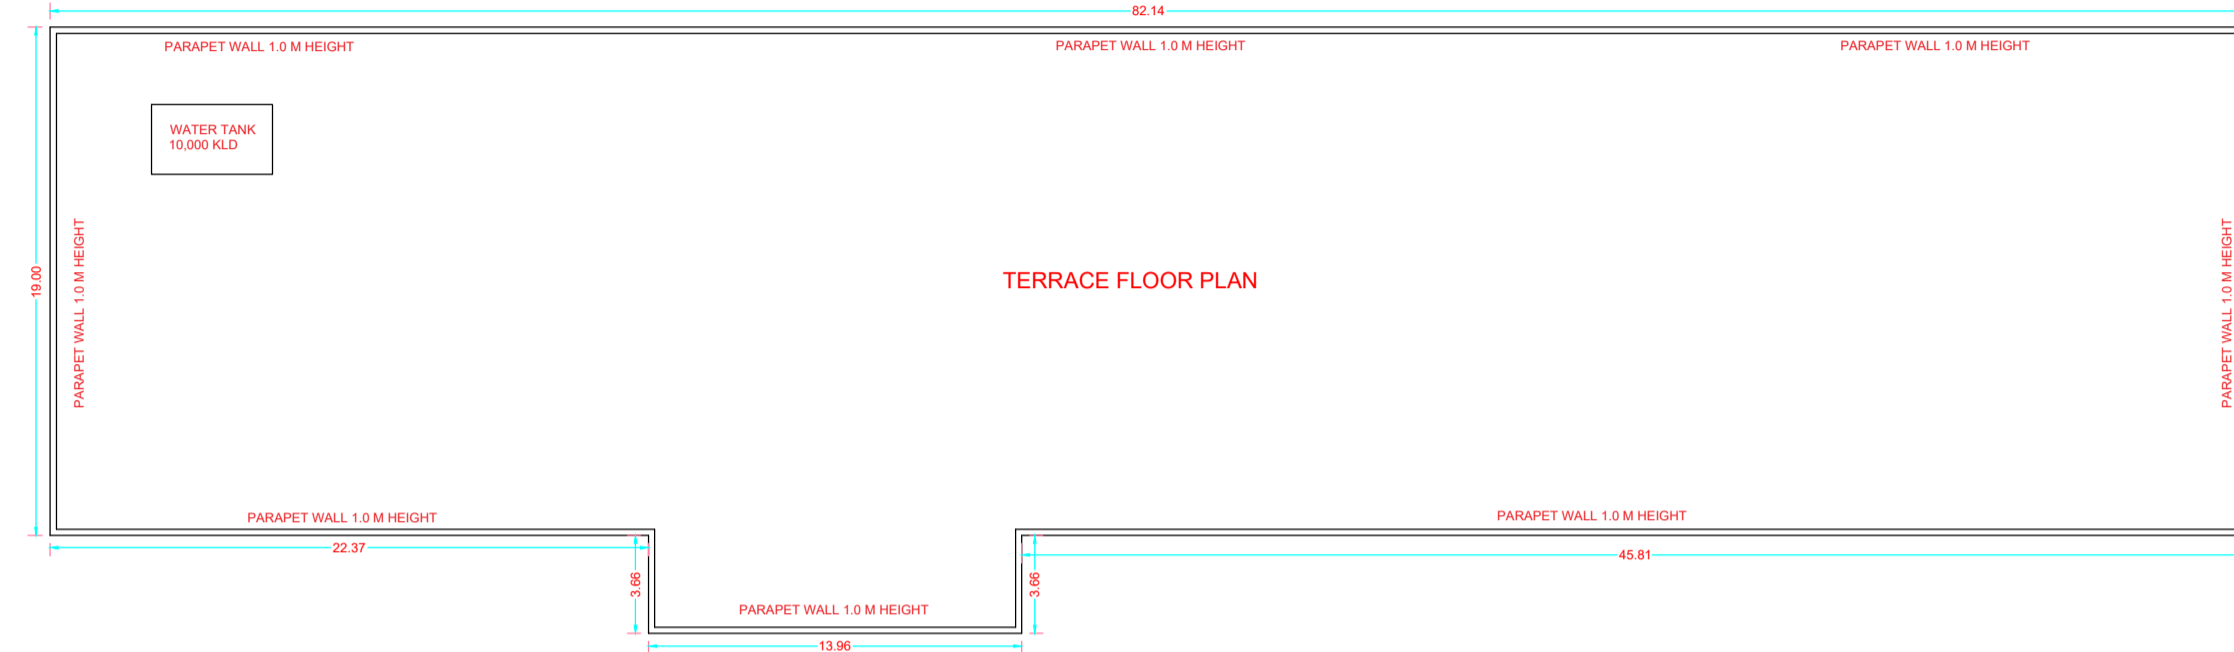


**TERRACE FLOOR PLAN
BLOCK - A**

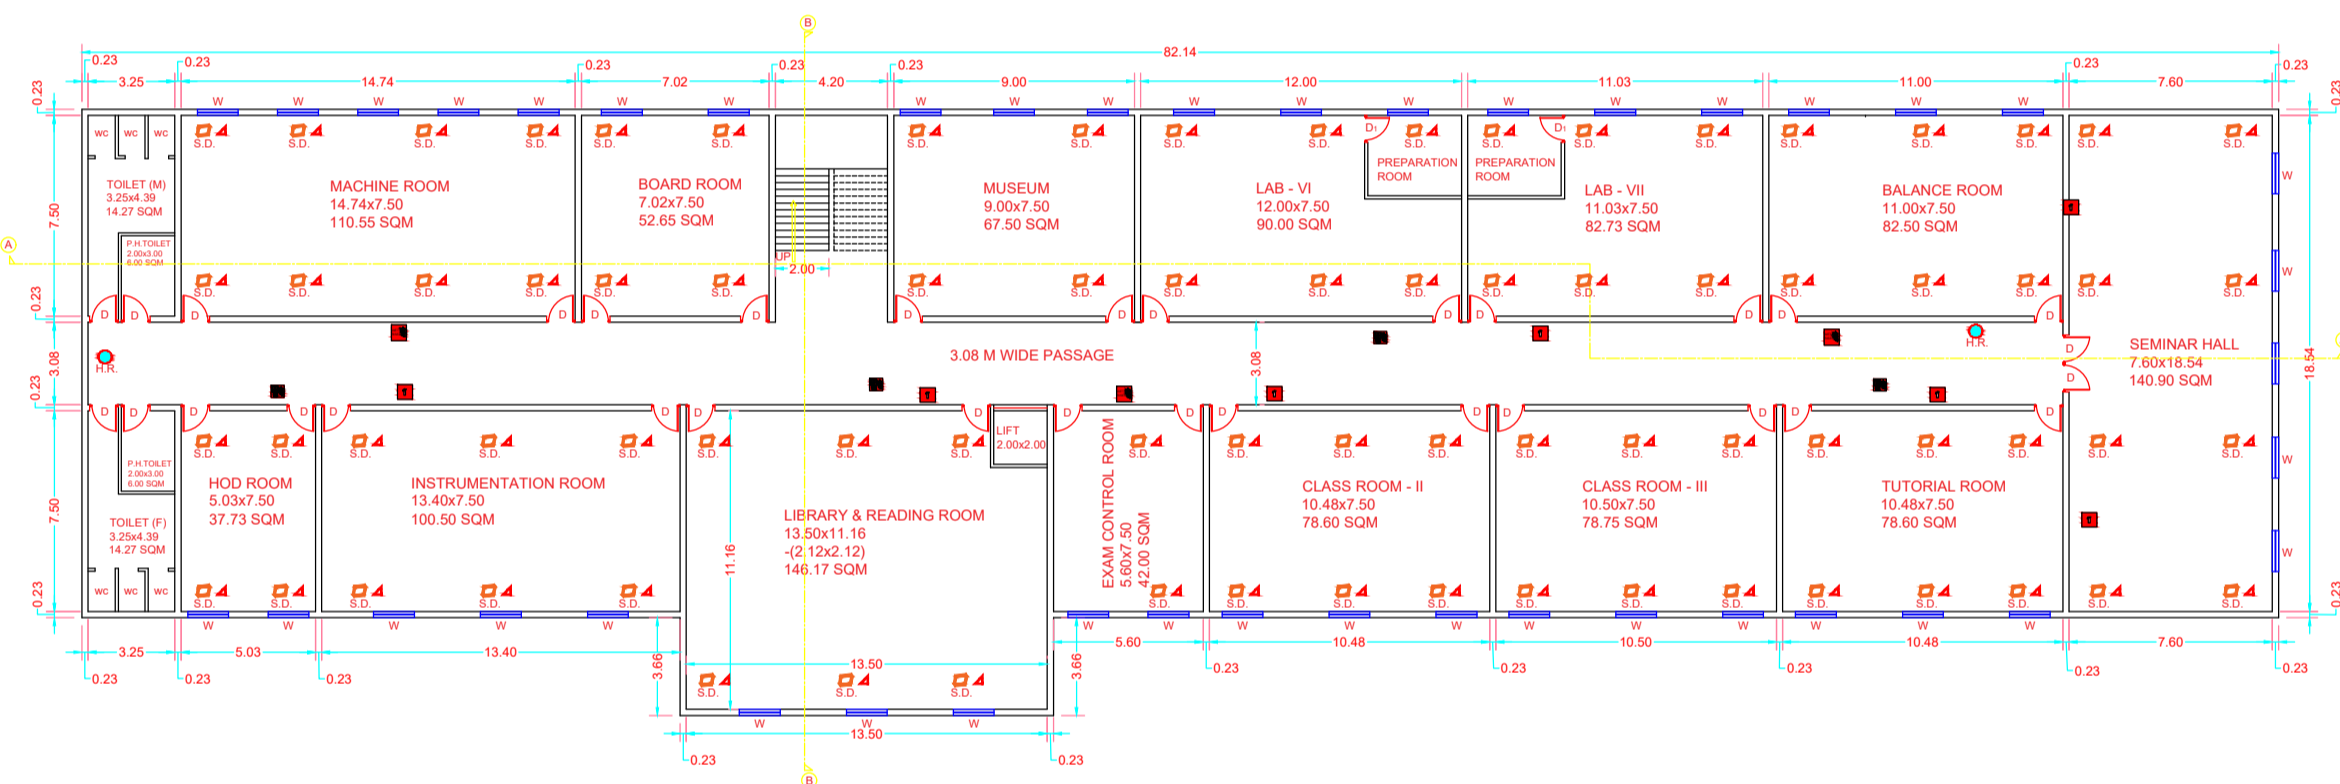


**FIRST FLOOR PLAN
BLOCK - A**

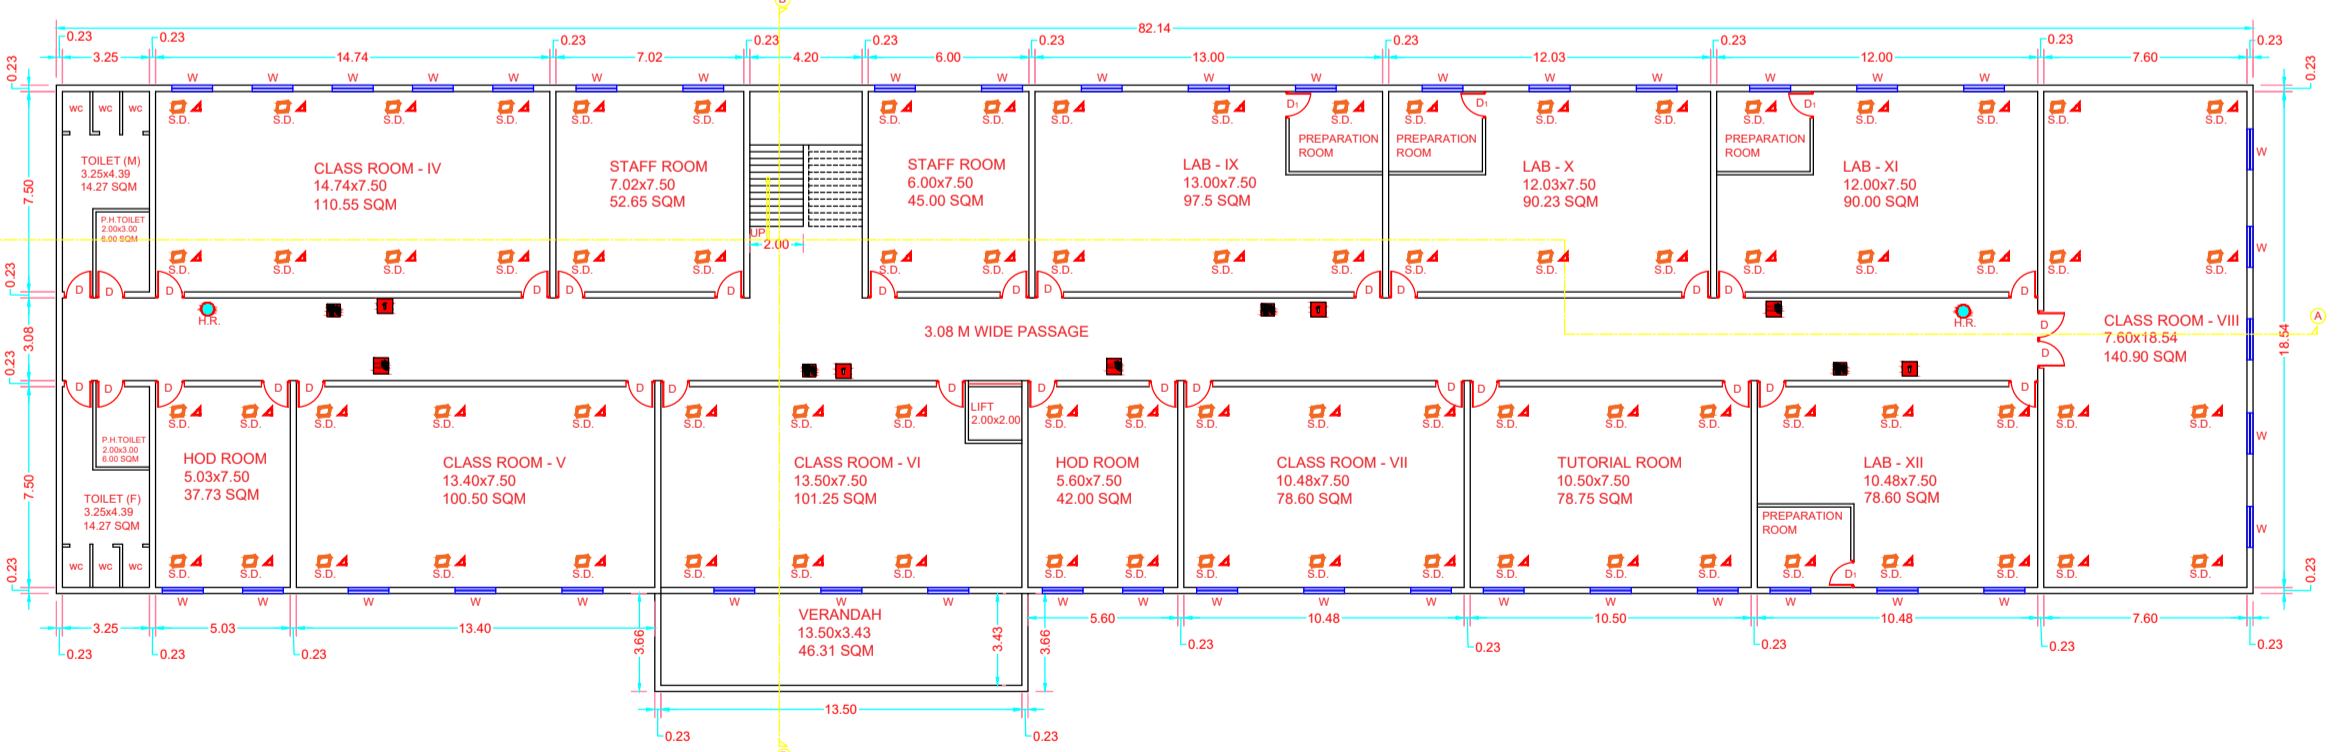


**SECOND FLOOR PLAN
BLOCK - A**

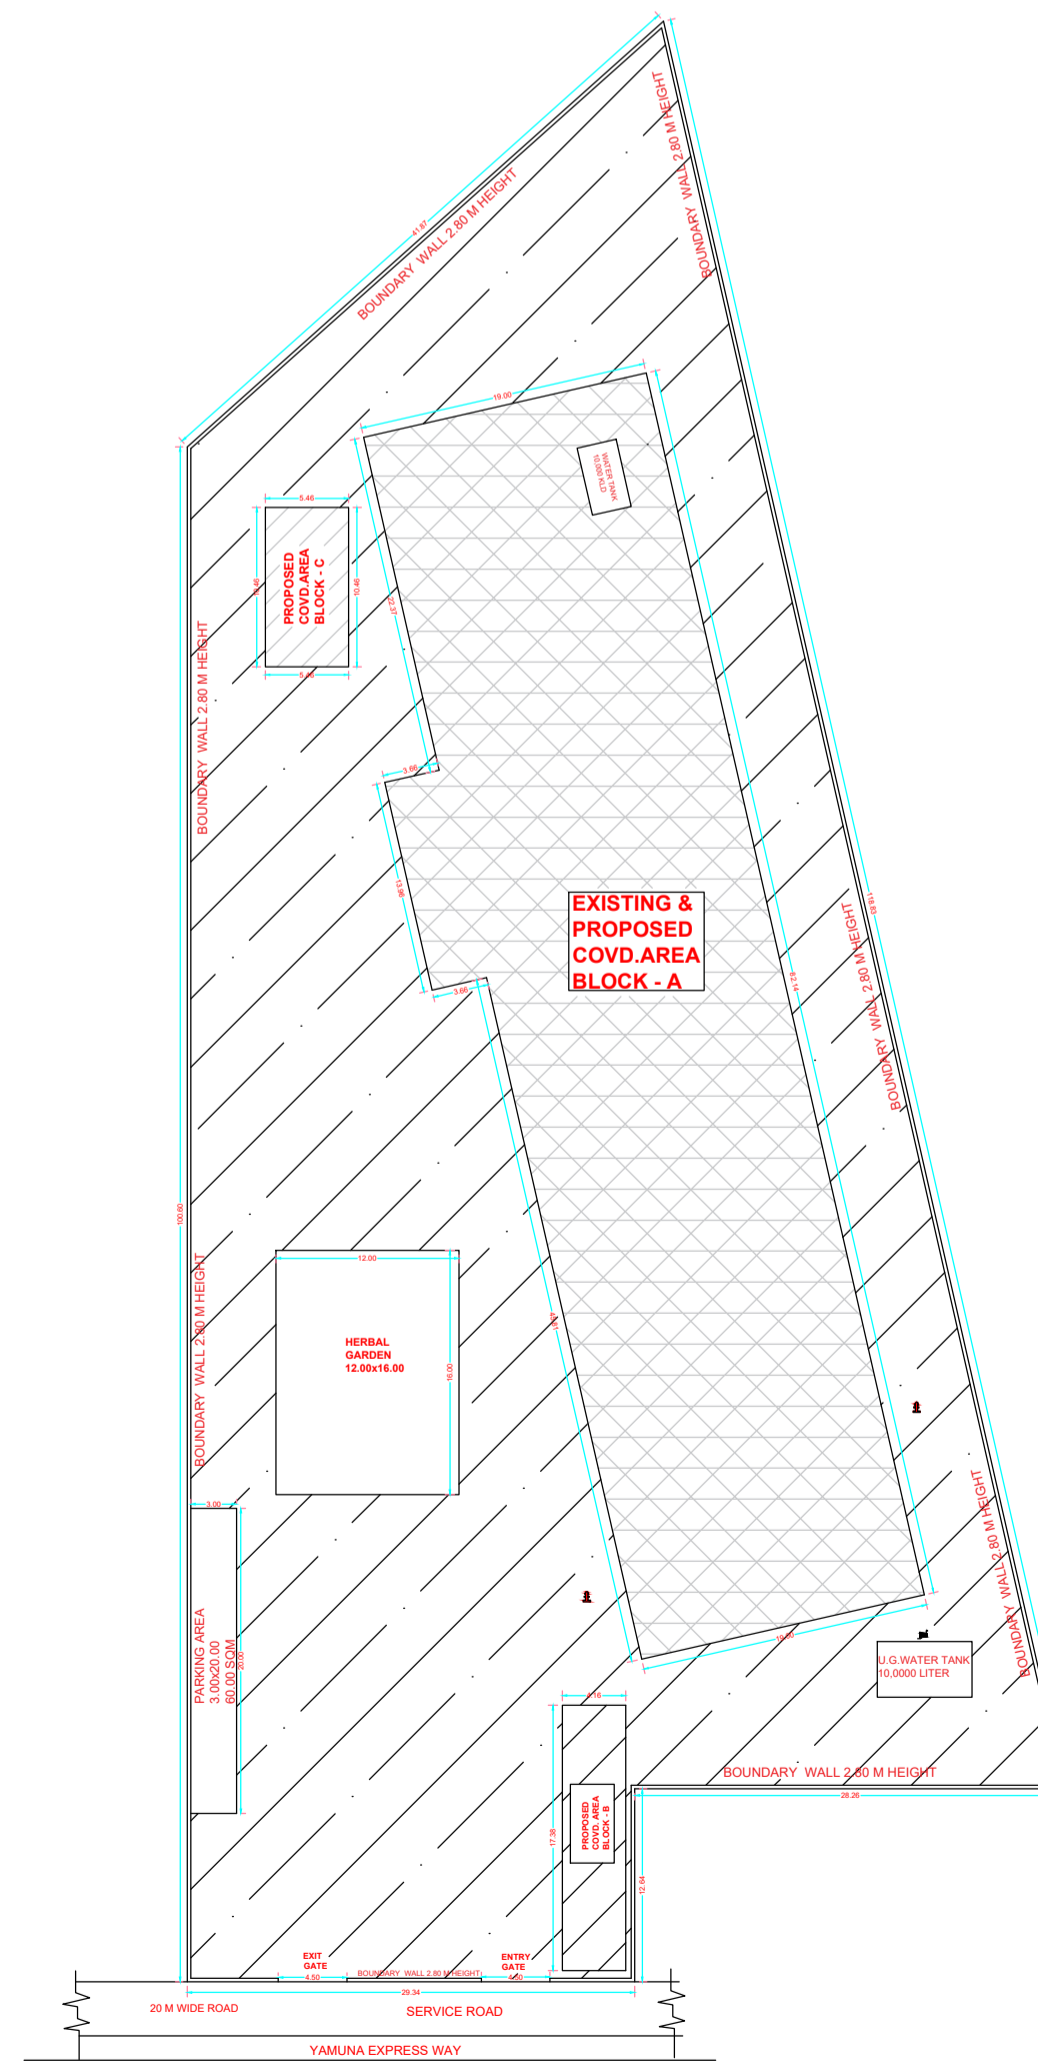


SITE PLAN

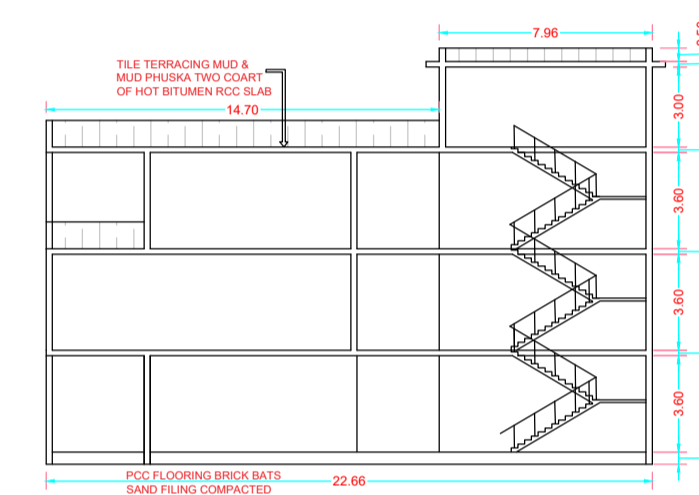


**SECTION AT - B-B
BLOCK - A**

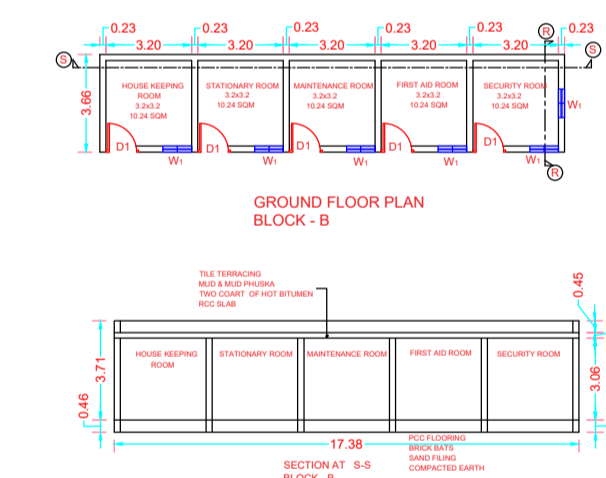


**GROUND FLOOR PLAN
BLOCK - B**

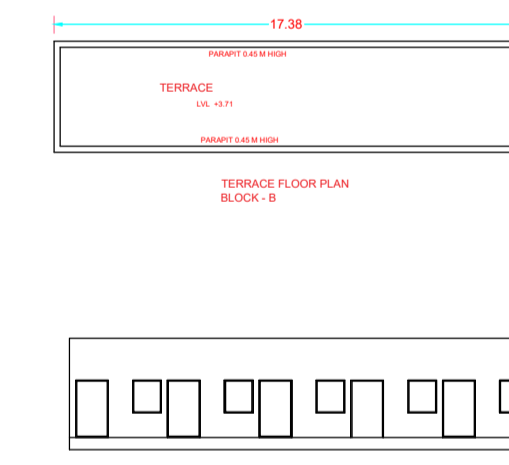


**FRONT ELEVATION
Block - B**

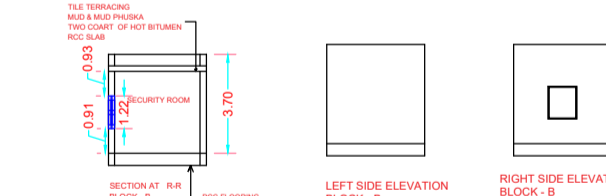


**LEFT SIDE ELEVATION
BLOCK - B**

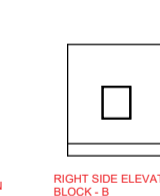


**RIGHT SIDE ELEVATION
BLOCK - B**

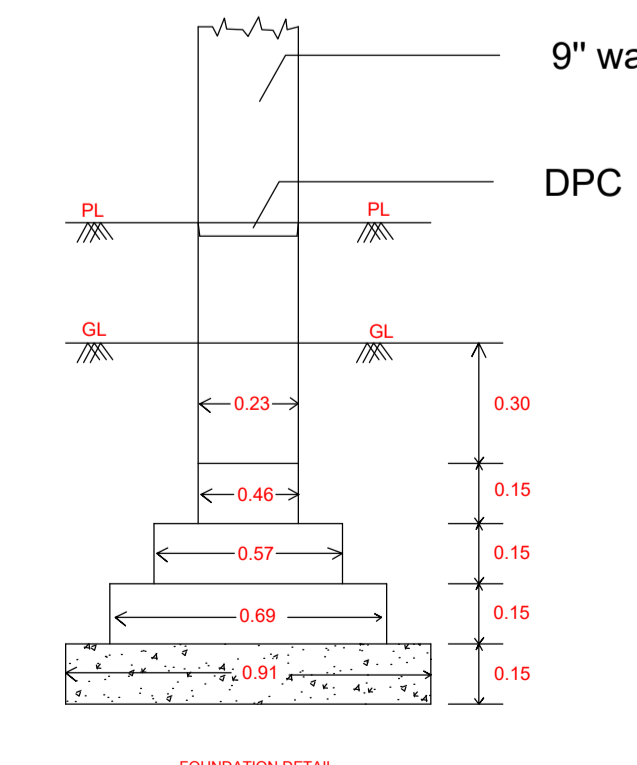

**FOUNDATION DETAIL
WALL 9 INCH**

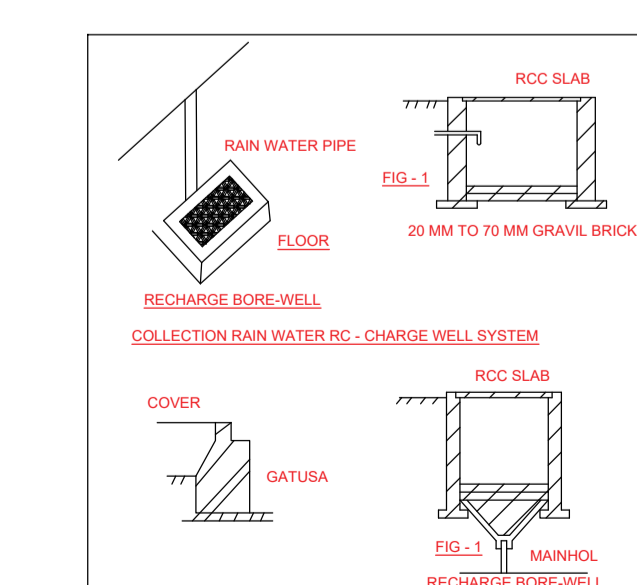

**RECHARGE BORE WELL
COLLECTION RAIN WATER RC - CHARGE WELL SYSTEM**

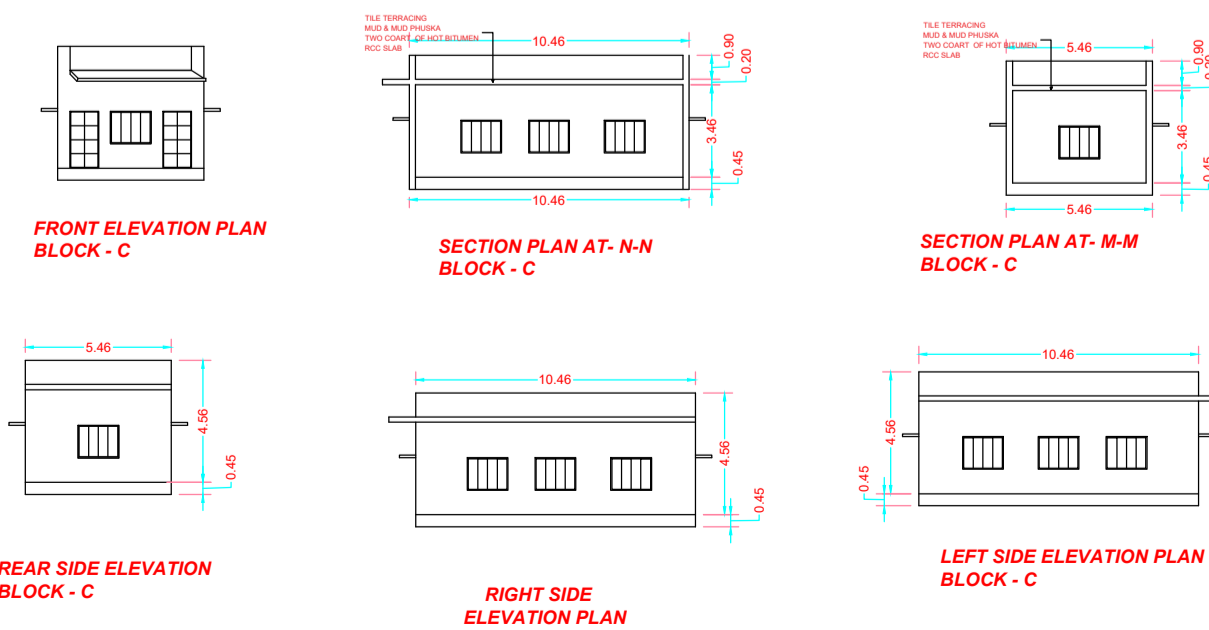

**FRONT ELEVATION PLAN
BLOCK - C**

**SECTION PLAN AT - N-N
BLOCK - C**

**SECTION PLAN AT - M-M
BLOCK - C**

**GROUND FLOOR PLAN
BLOCK - C**

**TERRACE PLAN
BLOCK - C**

**REAR SIDE ELEVATION
BLOCK - C**

**RIGHT SIDE
ELEVATION PLAN
BLOCK - C**

**LEFT SIDE ELEVATION PLAN
BLOCK - C**

SPACE FOR SANCTION

FIRE LEGENDS

SL.NO.	DESCRIPTION	SYMBOLS	REMARKS
1.	FIRE EXTINGUISHER (F.E.)	☑	
2.	HOSE REEL (H.R.)	☑	
3.	SPRINKLERS	☑	
4.	SMOKE DETECTOR (S.D.)	☑	
5.	WET RISER	☑	
6.	YARD HYDRANT	☑	
7.	FIRE ALARM	☑	
8.	WATER PUMP	☑	
9.	UNDER GROUND WATER TANK	☑	10,000 LITER
10.	OVER HEAD WATER TANK	☑	10,000 LITER

SPECIFICATION

FOUNDATION	CEMENT & CONC. 1:4:8
WALLS	1st CLASS BRICKS IN WALL
DOORS/WINDOWS	IRON FRAMES & WOODEN
ROOF	R.C.C. WORK
STAIRS	R.C.C. SLAB
PLASTER	CEMENT & SAND MORTAR
FINISHING	WHITE & COLOUR WASHING

AREA STATEMENT

	SQM	SLAGE
TOTAL PLOT AREA	8280.24	100.00
EXISTING & PROPOSED COVID AREA BLOCK A - G.F.	1611.75	19.51
EXISTING & PROPOSED COVID AREA BLOCK A - F.F.	1611.75	19.51
PROPOSED COVID AREA BLOCK A - S.F.	1611.75	19.51
ALL EXISTING & PROPOSED COVID AREA BLOCK - A	4835.25	58.53
PROPOSED COVID AREA BLOCK B - G.F.	63.61	0.77
PROPOSED COVID AREA BLOCK C - G.F.	57.11	0.69
TOTAL EXISTING & COVERED AREA ALL BLOCK - (A+B+C) & ALL FLOOR (G.F.F.F+S.F)	4955.97	60.00
PERMISSIBLE FAR @ 100%	8280.24	100.00
ARCHIVED FAR	4955.97	60.00

SCHEDULE OF DOORS/WINDOWS

MD	DOOR	(3.000X2.438M)
D	DOOR	(1.218X2.134M)
D1	DOOR	(1.030X2.134M)
D2	DOOR	(9.14X2.134M)
W	WINDOW	(1.52X1.219M)
W1	WINDOW	(1.22X1.219M)
V	VENTILATOR	(0.61X0.60 M)
V1	VENTILATOR	(1.00X0.60 M)

REFERENCE

PROPOSED CONSTRUCTION	▬
OTHER PROPERTY	▬
DRAINAGE WORK	▬

TITLE

EXISTING & PROPOSED BUILDING PLAN ON KHATA NO. GATA NO-158/158/161/214205 TOTAL MEASURING LAND = 0.8260 HECTARE (8260.24 SQM) SITUATED AT NEAR YAMUNA EXPRESSWAY BALDEO-MATHURA ROAD, PO BALDEO, TEHSIL-MAHAVAN, MATHURA, DISTT - MATHURA, U.P. 281301

BELONGING TO - SHRI BALDEO COLLEGE OF NURSING & MEDICAL RESEARCH CENTER

OWNERS

PANNIL MEMORIAL WELFARE SOCIETY MATHURA-BALDEO-ROAD, MATHURA, DISTT - MATHURA, U.P. 281301

NORTH



OWNER'S SIGN

SCALE

> 1:200

FILE NAME

DRN BY

ARCHITECTS

PAGE NO - 1/1