




GROUND FLOOR PLAN SCALE - 1:100

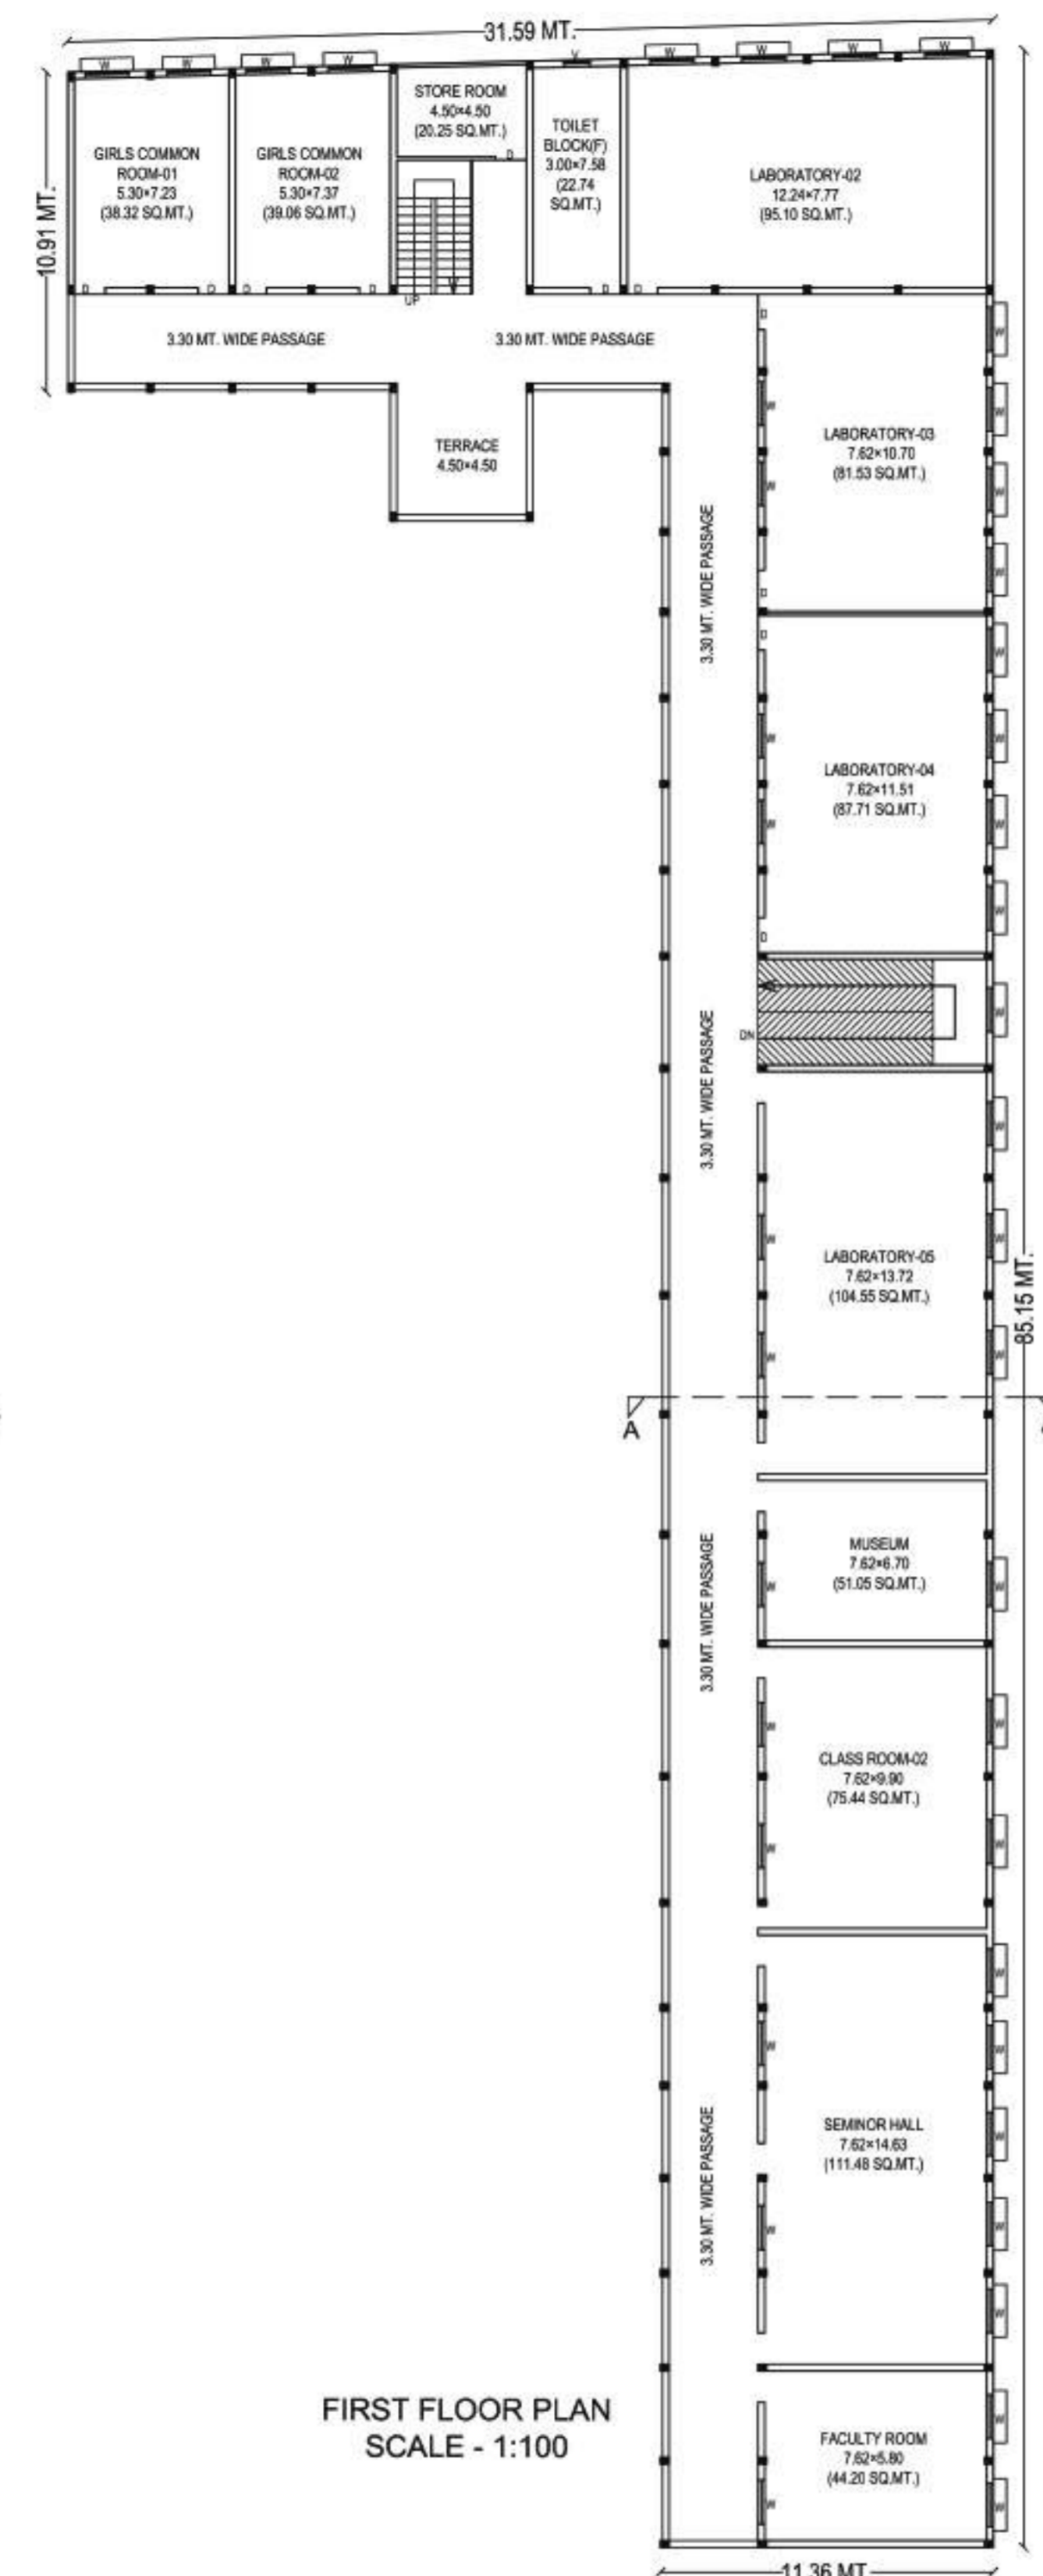


FIRST FLOOR PLAN SCALE - 1:100

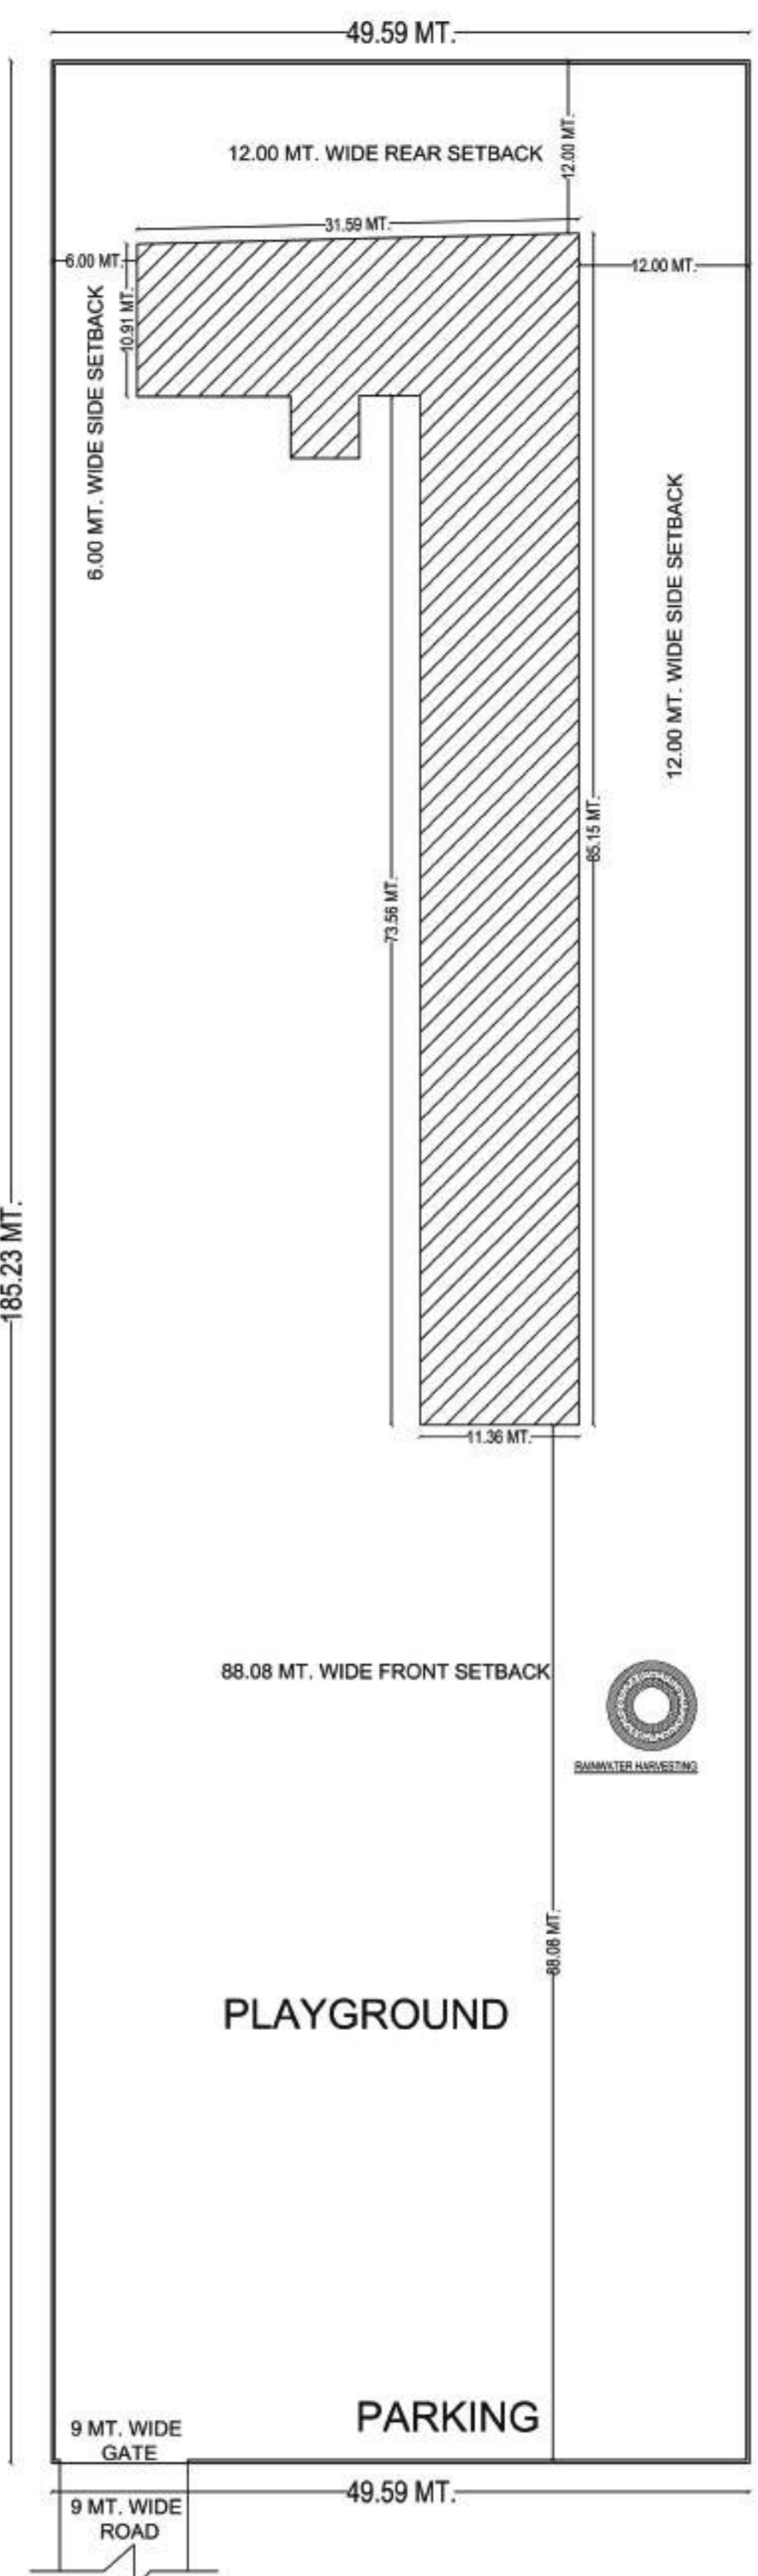


SITE PLAN SCALE - 1:200

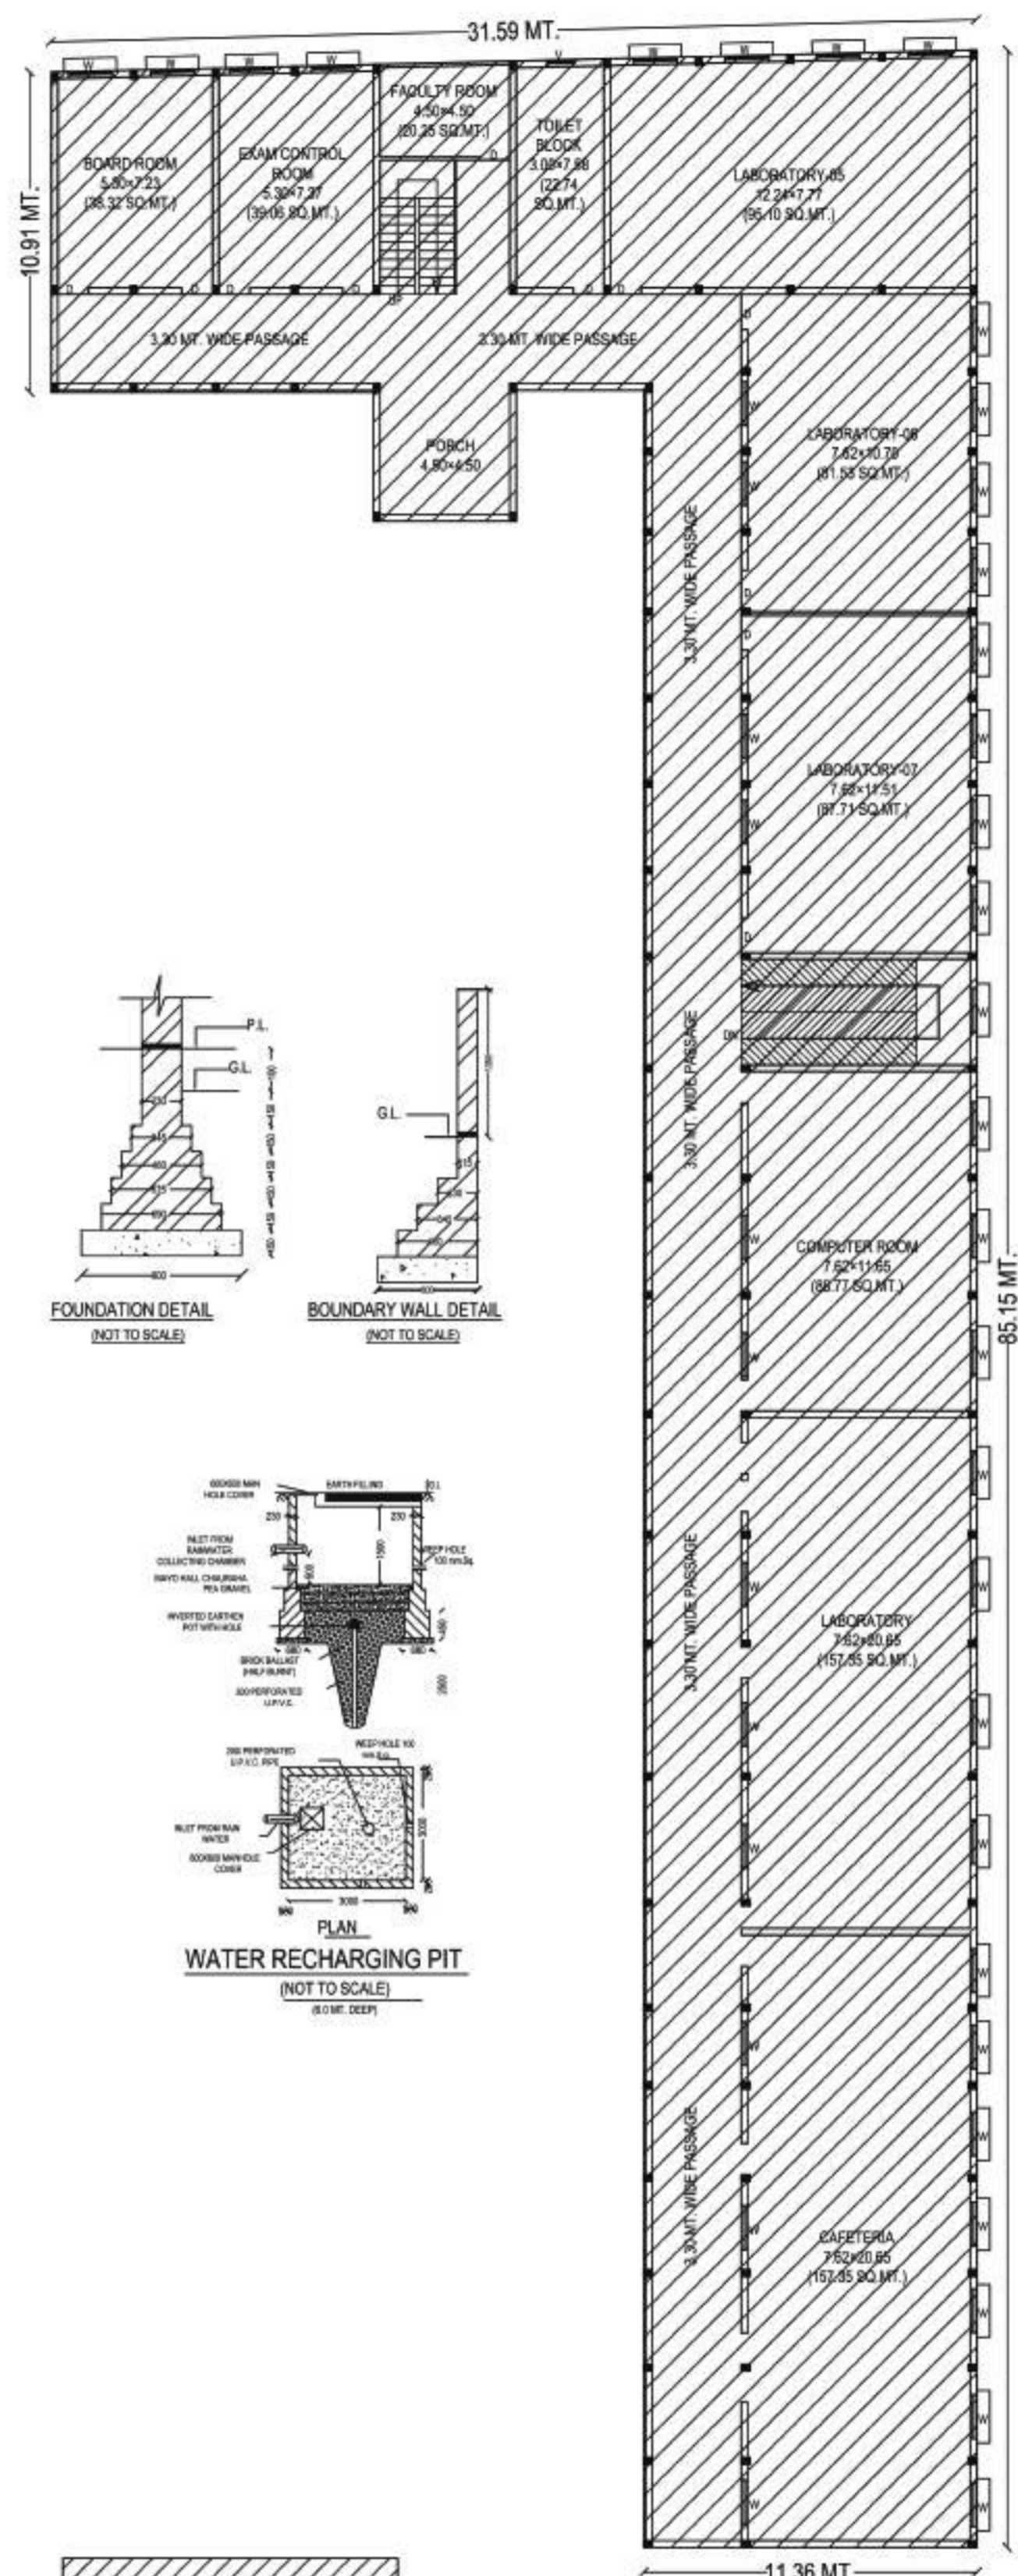


FUTURE EXTENSION SCALE - 1:100

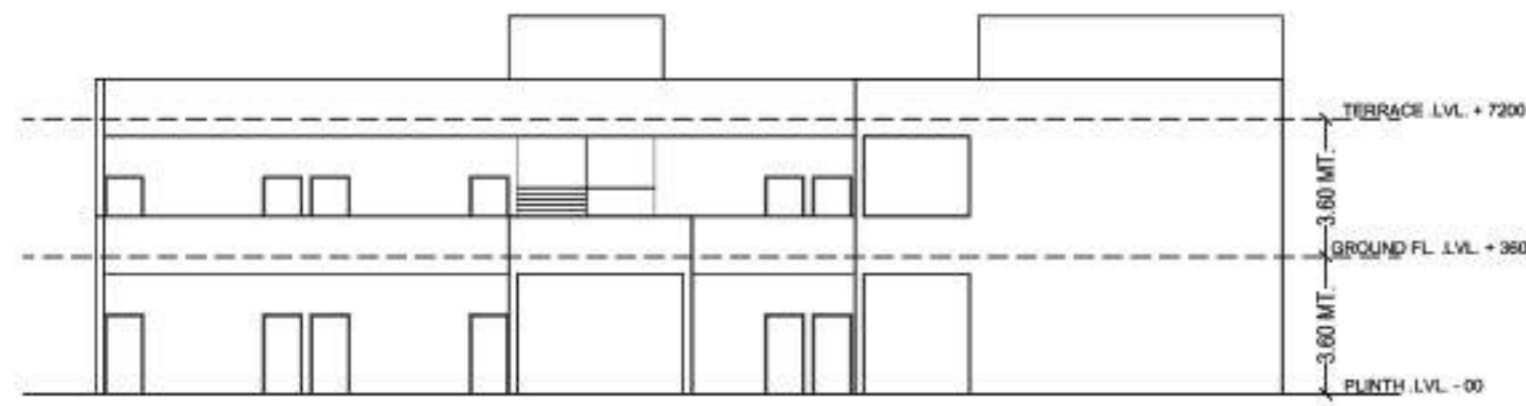



FRONT ELEVATION SCALE - 1:100

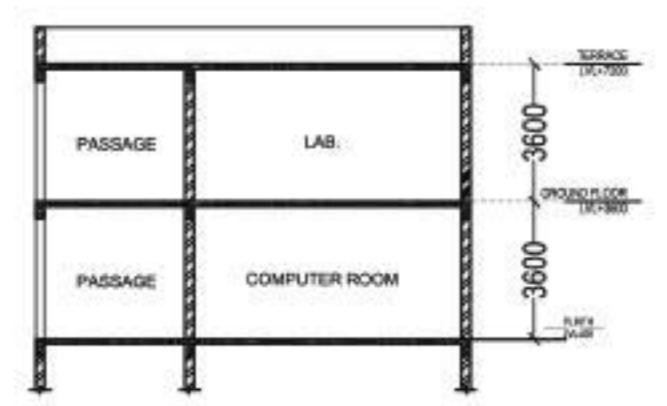


SECTION A-A' SCALE - 1:100

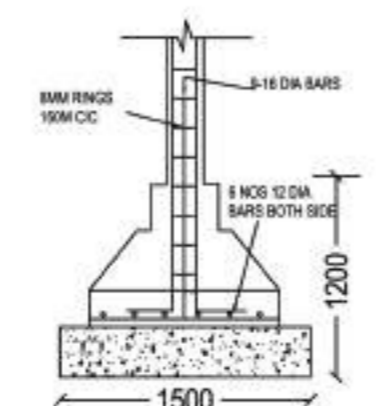

R.C.C. FOUNDATION NOT TO SCALE

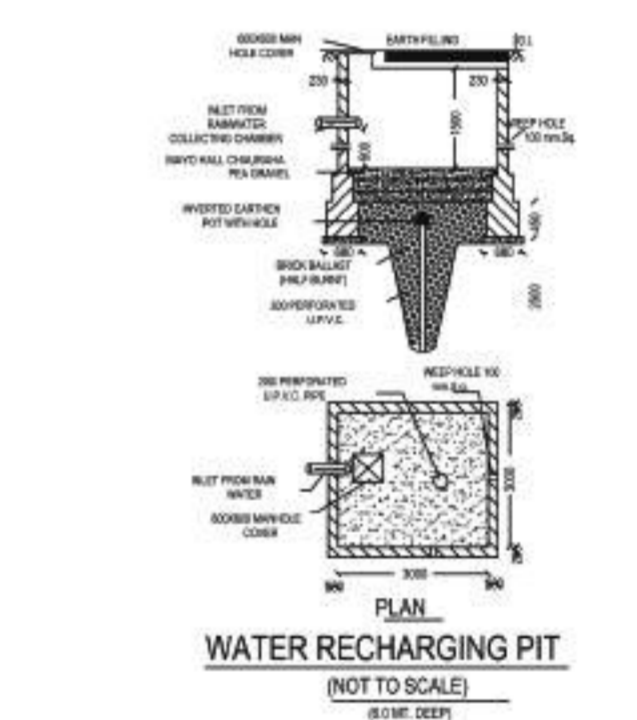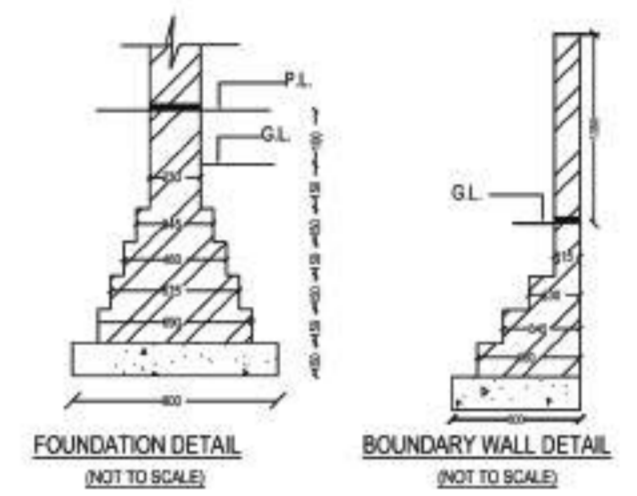

WATER RECHARGING PIT (NOT TO SCALE)

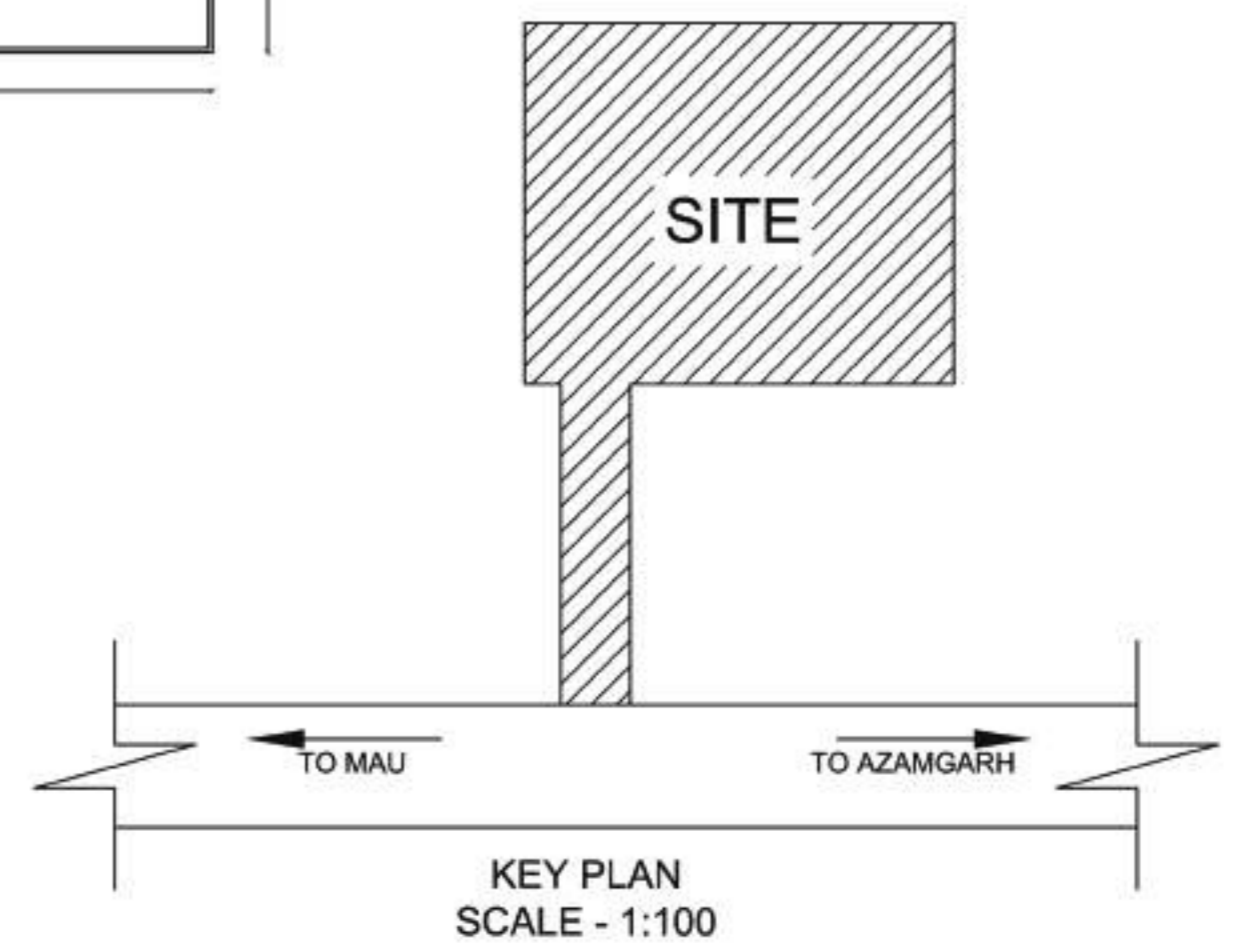

KEY PLAN SCALE - 1:100

TRUST :
JAI PRAKASH CHARITABLE TRUST
65B/2, THORNHILL ROAD, PRAYAGRAJ

NAME OF INSTITUTION
SHAHID CAPTAIN VIJAI PRATAP SINGH
PHARMACY COLLEGE

SITUATION
VILL.-AWAZAPUR, DISTRICT-CHANDLAULI, U.P.

NAME OF PROGRAMME / COURSE
D.Pharm.

GATA NO. - 331,332

AREA OF PLOT - 2.75 Acre

AREA STATEMENT		
1	TOTAL PLOT AREA	9185.40 SQ.MT.
2	COVERED AREA OF GROUND FLOOR	1212.28 SQ.MT.
3	COVERED AREA OF FIRST FLOOR	1212.28 SQ.MT.
4	TOTAL CARPET AREA	1559.05 SQ.MT.
5	TOTAL COVERED AREA	2424.56 SQ.MT.
6	GROUND COVERAGE %	13.20
7	ACHIEVED F.A.R.	0.26

AREA CALCULATION		
S.NO.	ROOM TYPE	CARPET AREA (SQ.MT.)
INSTRUCTIONAL AREA		
1	CLASS ROOM-01	81.53
2	CLASS ROOM-02	75.44
3	LABORATORY -01/MACHINE ROOM	87.71
4	LABORATORY -02	95.10
5	LABORATORY -03	81.53
6	LABORATORY -04	87.71
7	LABORATORY -05	104.55
8	MUSEUM	51.05
9	COMPUTER CENTER	88.77
10	LIBRARY & READING ROOM	150.95
TOTAL AREA		904.34
ADMINISTRATIVE AREA		
1	PRINCIPAL/DIRECTOR OFFICE	42.52
2	FACULTY ROOM	44.20
3	CENTRAL STORE-01	101.01
4	CENTRAL STORE-02	20.25
5	PANTRY FOR STAFF/FACULTY	11.25
6	OFFICE	82.99
TOTAL AREA		302.22
AMENITIES AREA		
1	TOILET BLOCK	75.00
2	BOYS COMMON ROOM	77.38
3	GIRLS COMMON ROOM	77.38
4	SEMINAR HALL	111.48
5	FIRST - AID CUM SICK ROOM	11.25
TOTAL AREA		352.49
CIRCULATION AREA		
STAIRCASE, CORRIDORS AND OTHER COMMON AREA		865.51
TOTAL CIRCULATION AREA		865.51
TOTAL AREA		2424.56

DOOR WINDOW SCHEDULE				
S.NO	TYPE	SIZE	CILL	LINTEL
1	D	1500X2550	-	2550
2	D1	1200X2100	-	2100
3	D2	1000X2100	-	2100
4	W	1200X1500	1050	2550
5	V	750X600	1800	2550

SCALE	1-100	NORTH
-------	-------	-------

ARCHITECTS SIGN.

OWNER SIGN.