





FRONT ELEVATION

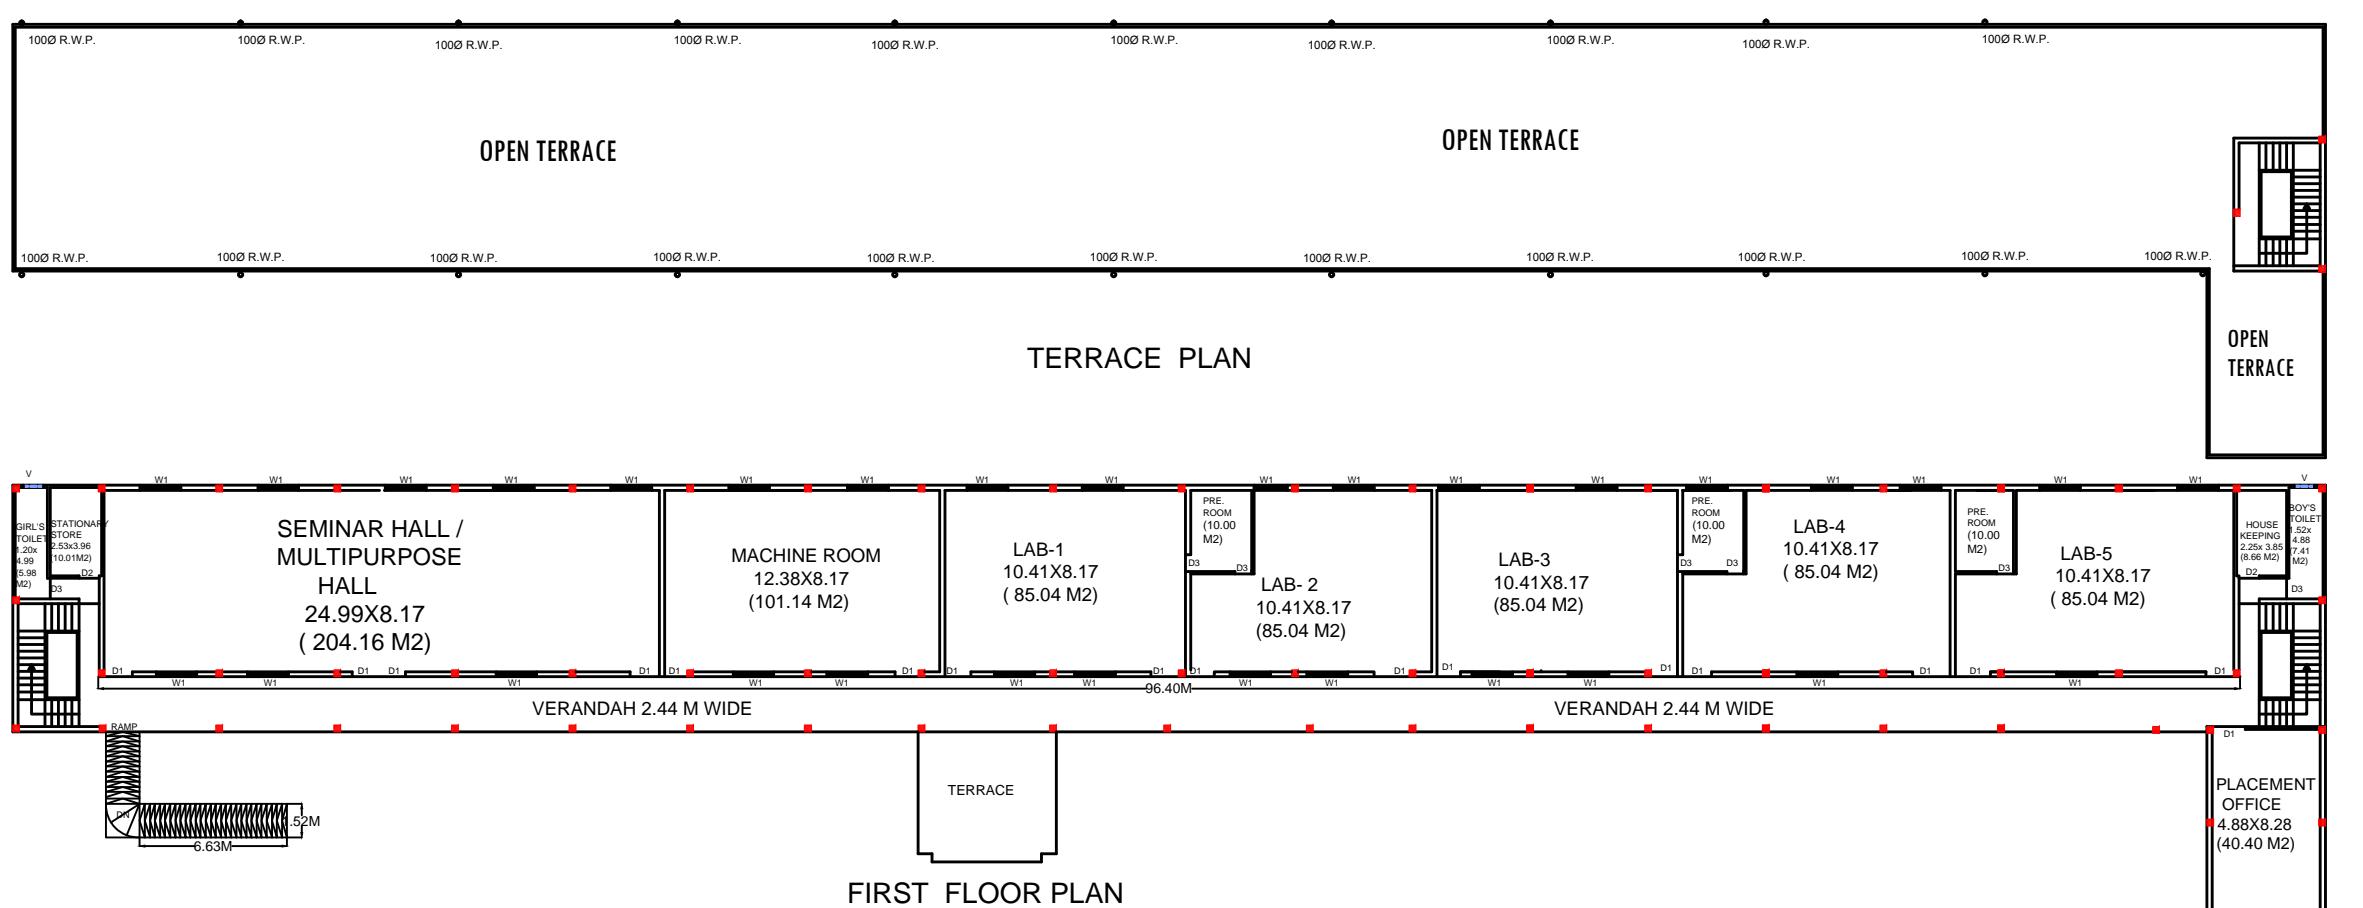


OPEN TERRACE

OPEN TERRACE


TERRACE PLAN

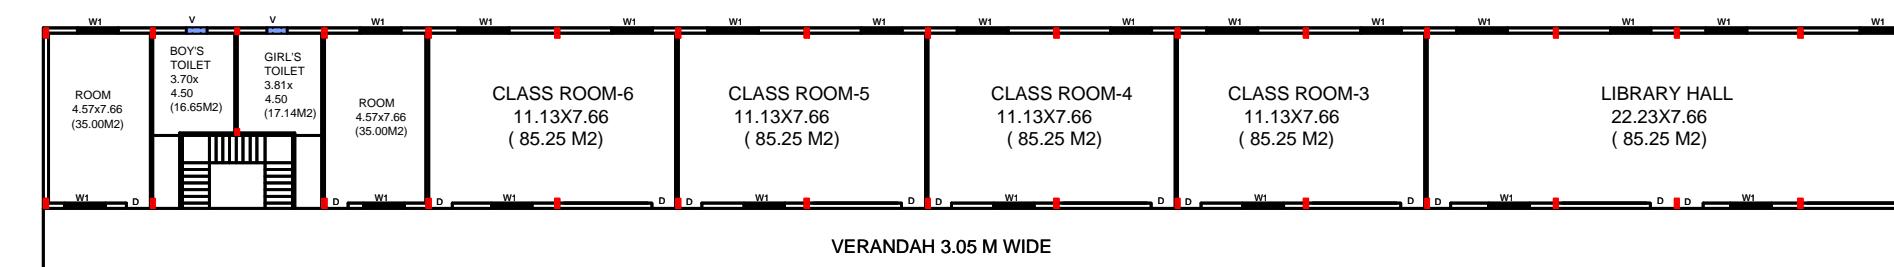

FIRST FLOOR PLAN

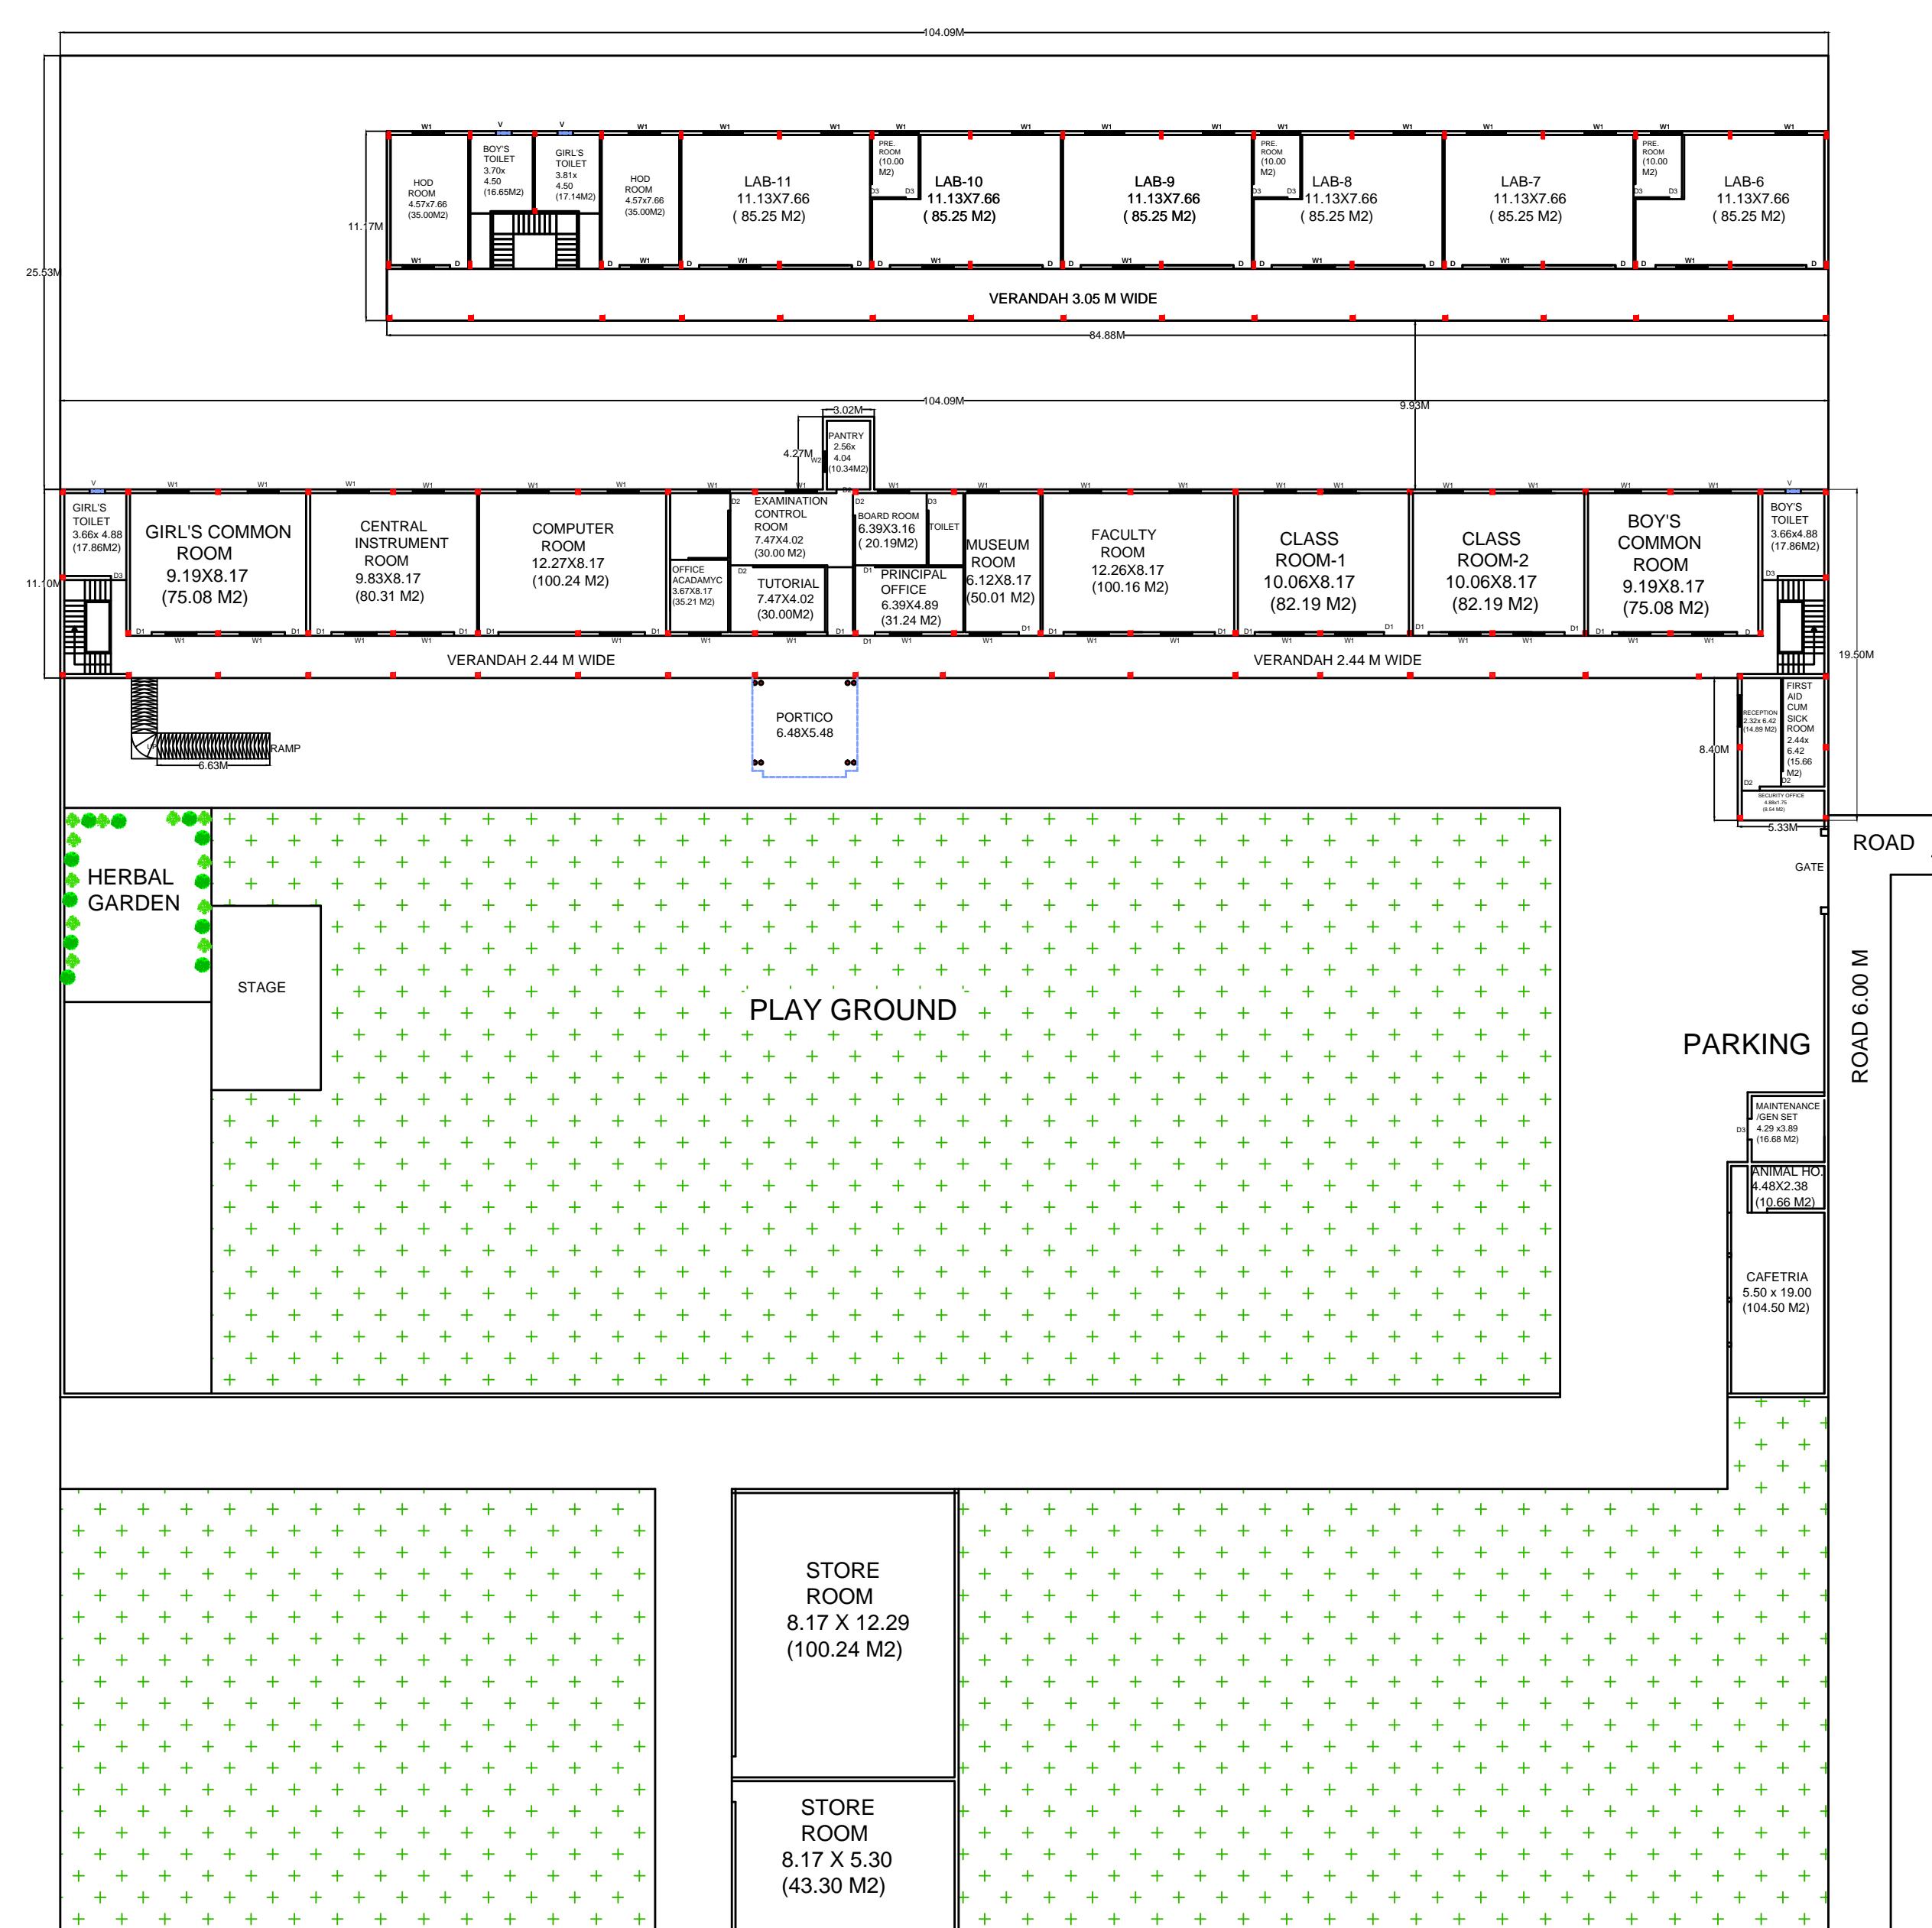

GROUND FLOOR PLAN

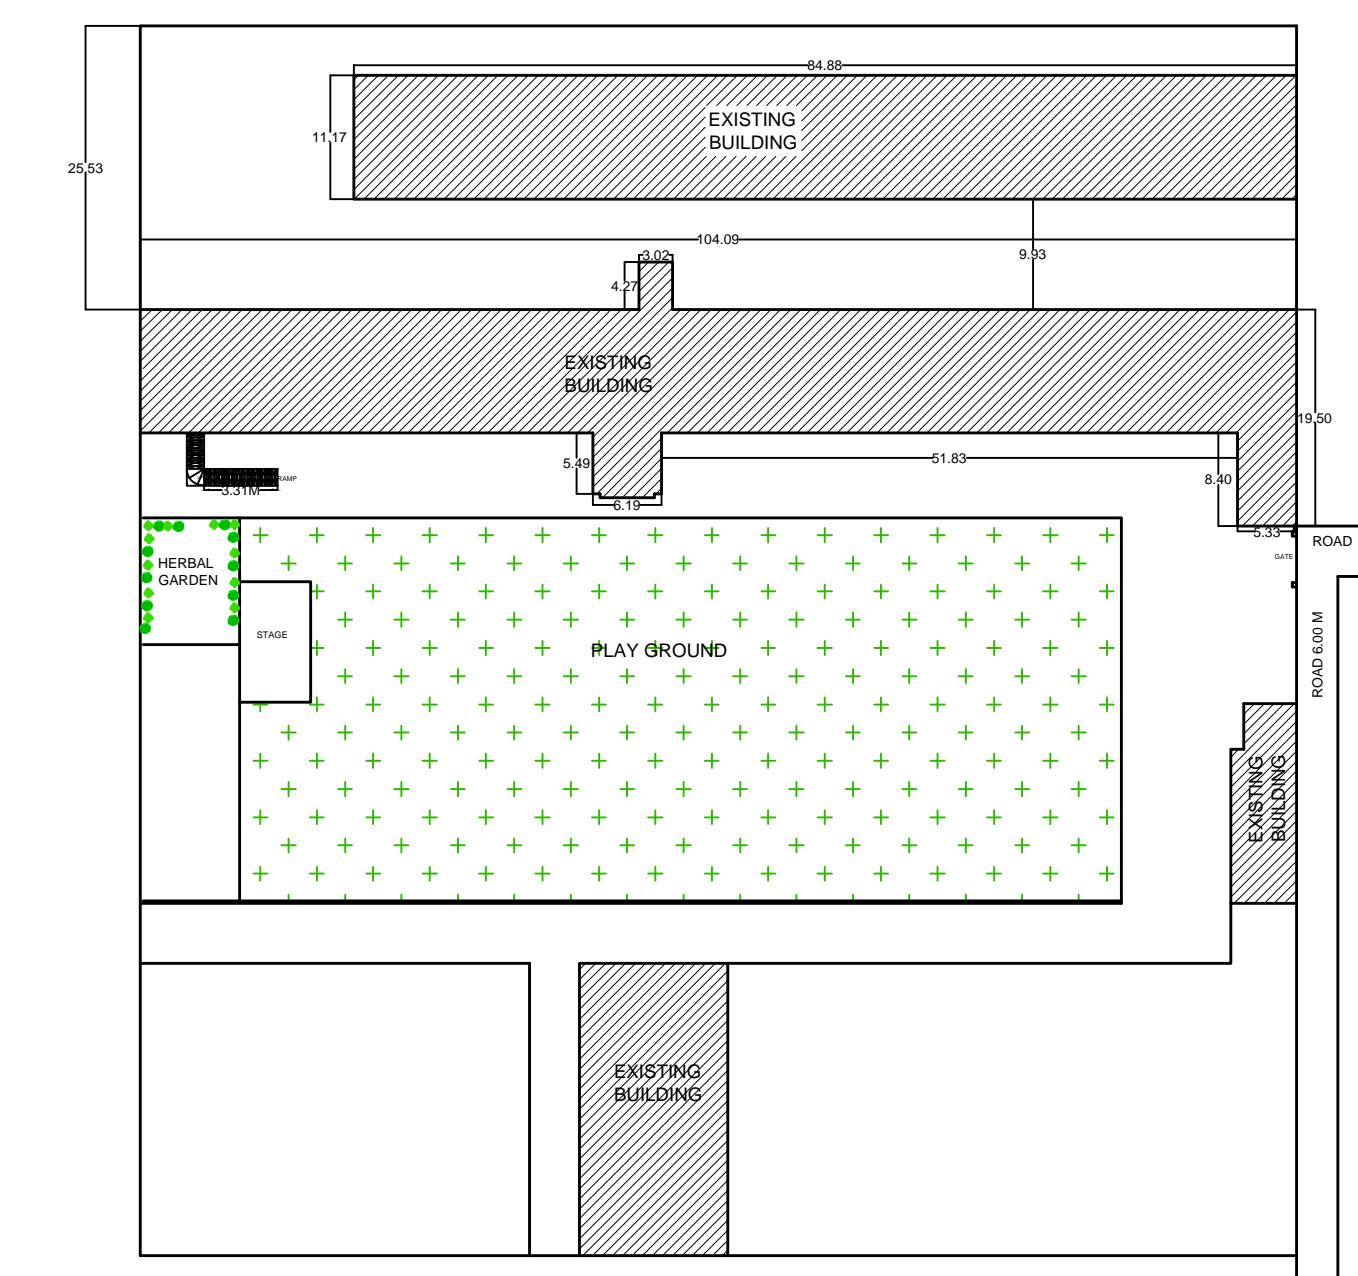

SITE PLAN / KEY PLAN  
NOT TO SCALE

**EXISTING BUILDING PLAN OF  
'JANTA COLLEGE OF  
PHARMACY' AT ARAZI NO 89  
MAUZA = RATANUPUR  
TAHSIL - KERAKAT  
DISTT = JAUNPUR  
U.P.**


**AREA CHART**

TOTAL PLOT AREA	= 8100.00 M <sup>2</sup>
GROUND FLOOR COVERED AREA	= 2320.21 M <sup>2</sup>
FIRST FLOOR COVERED AREA	= 2139.27 M <sup>2</sup>
OPEN AREA ON GROUND FLOOR	= 5779.79 M <sup>2</sup>
MUMTY AREA	= 50.84 M <sup>2</sup>
TOTAL BUILT UP AREA	= 4459.48 M <sup>2</sup>
F.A.R.	= 0.55


**OPENING SCHEDULE**

DOOR	
D1	= 1.06 X 2.13
D2	= 0.90 X 2.13
D3	= 0.76 X 2.13
WINDOW	
W1	= 1.52 X 1.37
W2	= 1.21 X 1.37
V	= 0.90 X 0.45

OMKAR SINGH

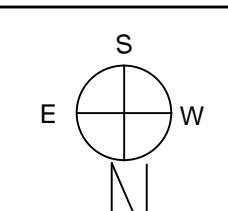

**ARCHITECT**

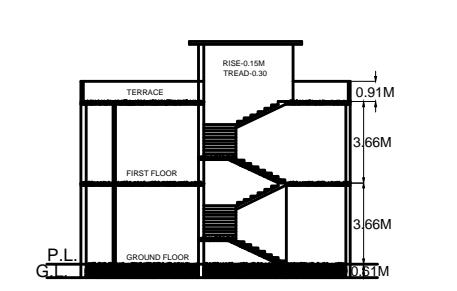

SECTION AT A-A