

BUILDING PLAN OF :
GEETA SHUKLA COLLEGE OF
PHARMACY , AMILHA NEAR
MANDHANA, KANPUR NAGAR

CIVIL DRAWING
GROUND
FLOOR PLAN
 NOT TO SCALE
 SHEET NO - PD 1

PROPOSAL
DRAWING

DESIG
FEATS:
DETAILS
OF
DWV:


DRAWN BY:
 ROHAN
ARCHITECT'S
SIGN:

www.themaestroarchitects.com
THE MAESTRO ARCHITECTS
 AR. UTKROSH SINHA
 (B.ARCH.B.I.T.M.)

PH: 9839263285
 OFF: 0512-2221095

Land Gata No. - 23 & 14

Total Builtup Area on Ground Floor-925 sqmt

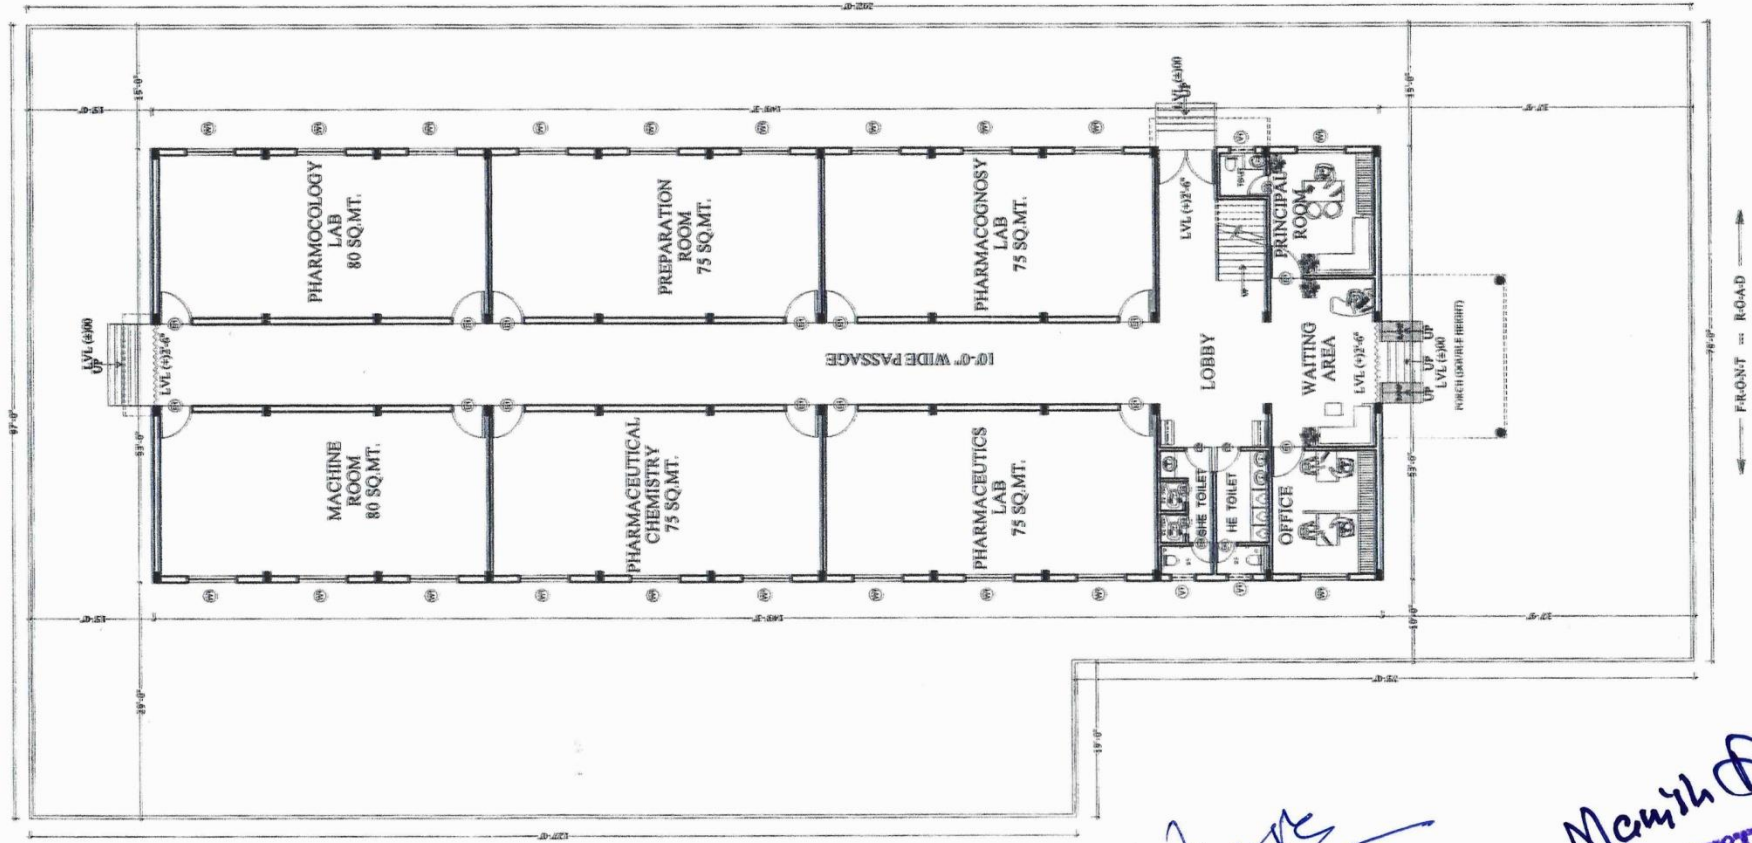

Utkrosh
The Maestro Architects
 AR. Utkrosh Sinha
 (B.ARCH, B.I.T.M.)
 Reg. Architect : CA/2004/33738
 Office : Flat No. G-3, 117/1-2/207,
 Pandu Nagar, Kanpur

Manish Dixit
ग्राम प्रधान
 ग्राम पंचायत-अमिलिहा
 वि०ख० कोबेपुर, कानपुर नगर

BUILDING PLAN OF :
GEETA SHUKLA COLLEGE OF
PHARMACY , AMILHA NEAR
MANDHANA, KANPUR NAGAR

CIVIL DRAWING
FIRST
FLOOR PLAN
 NOT TO SCALE
 SHEET NO - PD 2

PROPOSAL
DRAWING

DESIG
FEATS:
OF
DMVV:


DRAWN BY:
ROHAN
ARCHITECTS
SIGN:

www.themaestroarchitects.com
THE MAESTRO ARCHITECTS
 AR. UTKROSH SINHA
 (B.ARCH, B.I.T.M.)

PH: 9839261095
 OFF: 0512-2221095

Land Gata No. 23 & 14

Builtup Area on First Floor-925 Sqmt.
 Total Builtup Area on Both Floor-1850 Sqmt

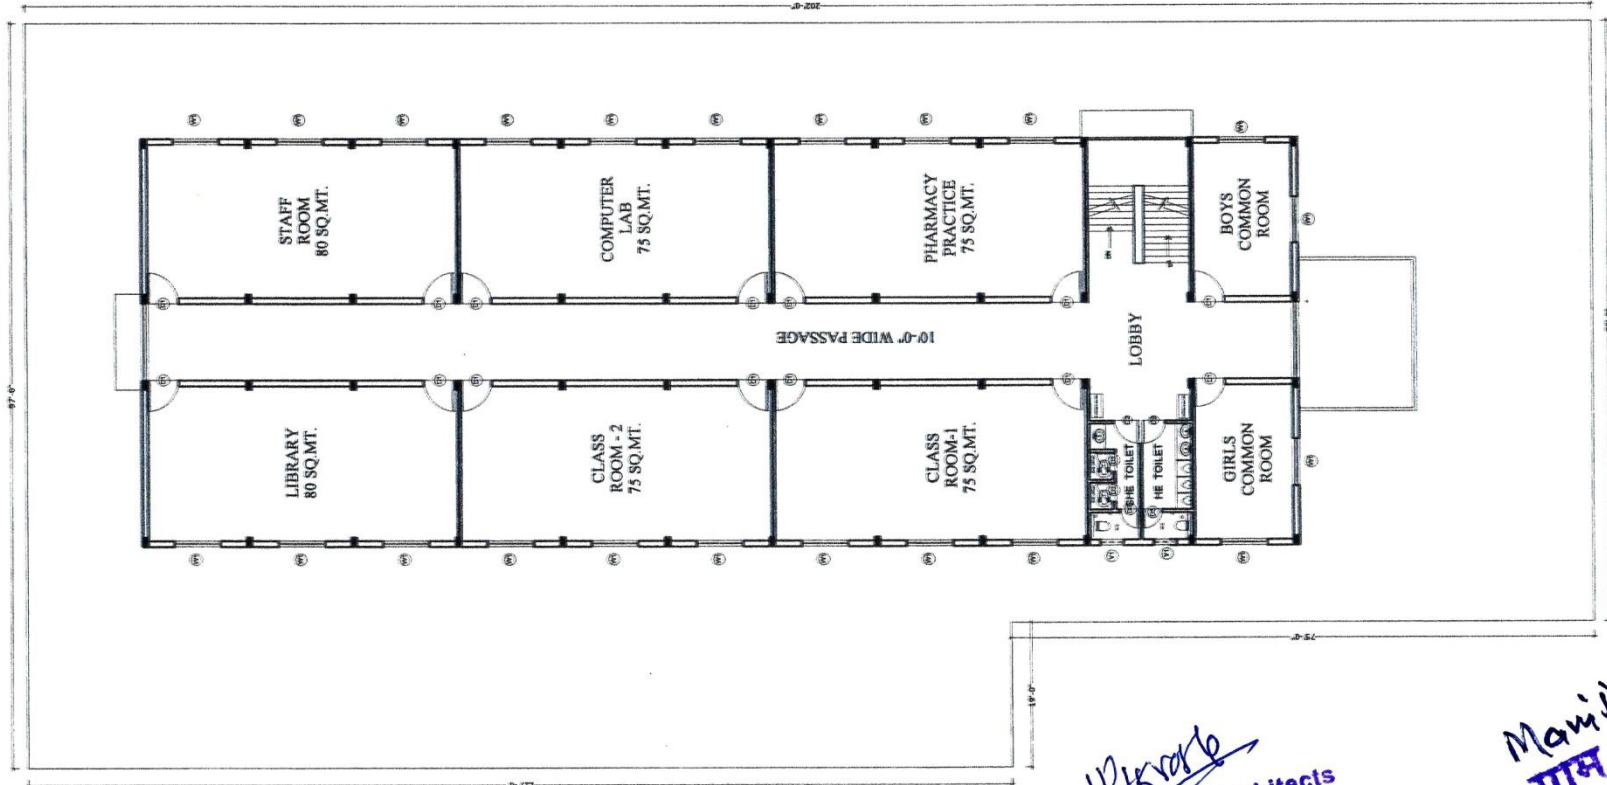

Utkrosh
The Maestro Architects
 AR. Utkrosh Sinha
 (B.ARCH, B.I.T.M)
 Reg. Architect : CA/2004/33738
 Office : Flat No. G-3, 117/H-2/207,
 Pandu Nagar, Kanpur

Mamika
ग्राम प्रधान
 ग्राम पंचायत-अमिलिहा
 सिंहावाडी, कानपुर नगर


BUILDING COMPLETION CERTIFICATE

I, **Utkrosh Sinha**, hereby certify that I have personally inspected the land & building of the institution namely **Geeta Shukla College of Pharmacy, Village- Amiliha, Post - Tatiyaganj, Distt. - Kanpur Nagar**, Khasra No. 23 & 14, Rajasva Gram Amiliha, Tehsil-Bilhaur, Distt Kanpur Nagar. The Land and building mentioned in the statement below and the same based on registered documents, data measurements and specification found at the site.

1.	Name of the Society/Trust ie Management of the institution	Universal Society for Social Welfare, 3/1205, Ambedkarpuram Awas Vikas 3, Kalyanpur Kanpur Pin Code - 208017
2.	PAN no. of the Society	AAAAU5180G
3.	Name of the Institution	Geeta Shukla College of Pharmacy, Village- Amiliha, Post - Tatiyaganj, Distt. - Kanpur Nagar Pin code - 209217
4.	Location with Khata/Khasra/Street No./Ward No. Name of the place, Corporation/Municipality/Panchayat	23 & 14 Rajasva Gram Amiliha, Tehsil –Bilhaur Distt - Kanpur nagar
5.	In the location of the land of the intuition is not in a single plot the distance of different plots should be mentioned	Plots are joint
6.	Type of ownership of land	Ownership
7.	Building plan approved by (Address of corporation/Panchayat/Municipality/any other govt. agency)	Gram Pradhan, Amiliha, Distt Kanpur Nagar
8.	Year of completion of construction of building	July, 2022
9.	Purpose for which the building is being used	For Running D.Pharm. Course
10.	Total Land area of the institution	9283 Sqmt
11.	Total Builtup area of the institution	Builtup area on Ground Floor – 925 sqmt. Builtup area on First Floor – 925 sqmt. Total Builtup area For - 1850 sqmt

On verification of the above on site, I hereby certify that :-


- (i) The institution campus, building, furniture etc. is barrier free. There is no temporary structure, asbestos/tin sheets available in the building.


उपाध्यक्ष
कॉर सोशल वेलफेयर
कानपुर नगर


- (ii) The building of the institution is constructed keeping in view the provisions and bye-laws of the building construction as per the Bureau of Indian standards and the same is structural safe and secure to run the teacher training course.
- (iii) The construction of the building is completed in all aspects and the building is structurally sound to be used for Educational purposes and having the load bearing capacity as per the latest Indian Standards.


The Maestro Architects
 AR. Utkrosh Sinha
 (B. ARCH, B.I.T.M)
 Reg. Architect : CA/2004/33738
 Office : Flat No. G-3, 117/H-2/207,
 Pandu Nagar, Kanpur
 Signature with Seal

Name of the approved authorized Engineer/Architect	Mr. Utkrosh Sinha
Designation	Civil Engineer
Office Address	Flat G-3, 117/H-2/207, Pandu Nagar Kanpur -208005



ग्राम प्रधान
 ग्राम पंचायत-अमिलिहा
 सि. 070 चौबेपुर, कानपुर नगर
 Signature with Seal

Name of the Competent Authority	Gram Pradhan-Amiliha, Tehsil Bilhaur, Distt. Kanpur Nagar
Designation	Gram Pradhan
Office Address	Gram Panchayat office -Amiliha, Tehsil Bilhaur, Distt. Kanpur Nagar

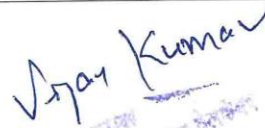
 अजय कुमार
 मुख्यालय
 बुनियादी संरचना के लिए सार्वजनिक क्षेत्र
 कल्याणपुर, कानपुर नगर


नजरी नक्शा

गाटा नं०- 14 व 23 स्थित ग्राम- अमिलिया परगना व
लखनौ बिल्दौर जनपद कानपुर नगर

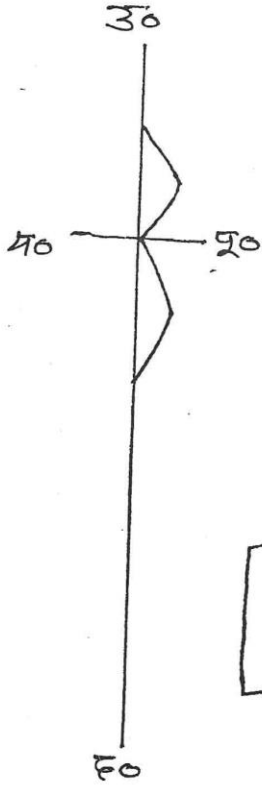

गाटा नं०-14
उत्तर- गाटा नं०-20
दक्षिण- गाटा नं०-26
पूर्व- गाटा नं०-23
पश्चिम- गाटा नं०-16

गाटा नं०-23
गाटा नं०-22
गाटा नं०-25
गाटा नं०-24
गाटा नं०-14 व 26

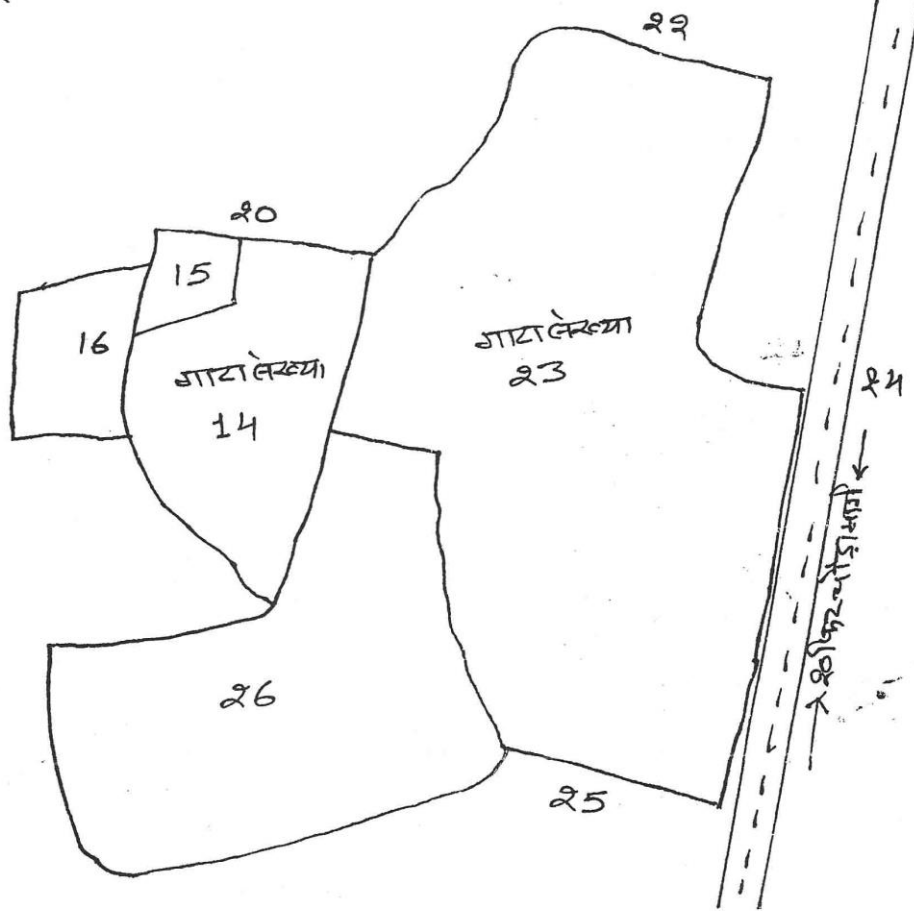

आग मार
7-2-19
JE

ब्रह्म
07/02/19

प्रदीप कुमार त्रिपाठी
राजस्व निरीक्षक.....

उपायक्ष

युनिवर्सल सोसाइटी फॉर सोशल वेलफेयर
कानपुर, कानपुर नगर

सचिव

22-2-19
JE

