
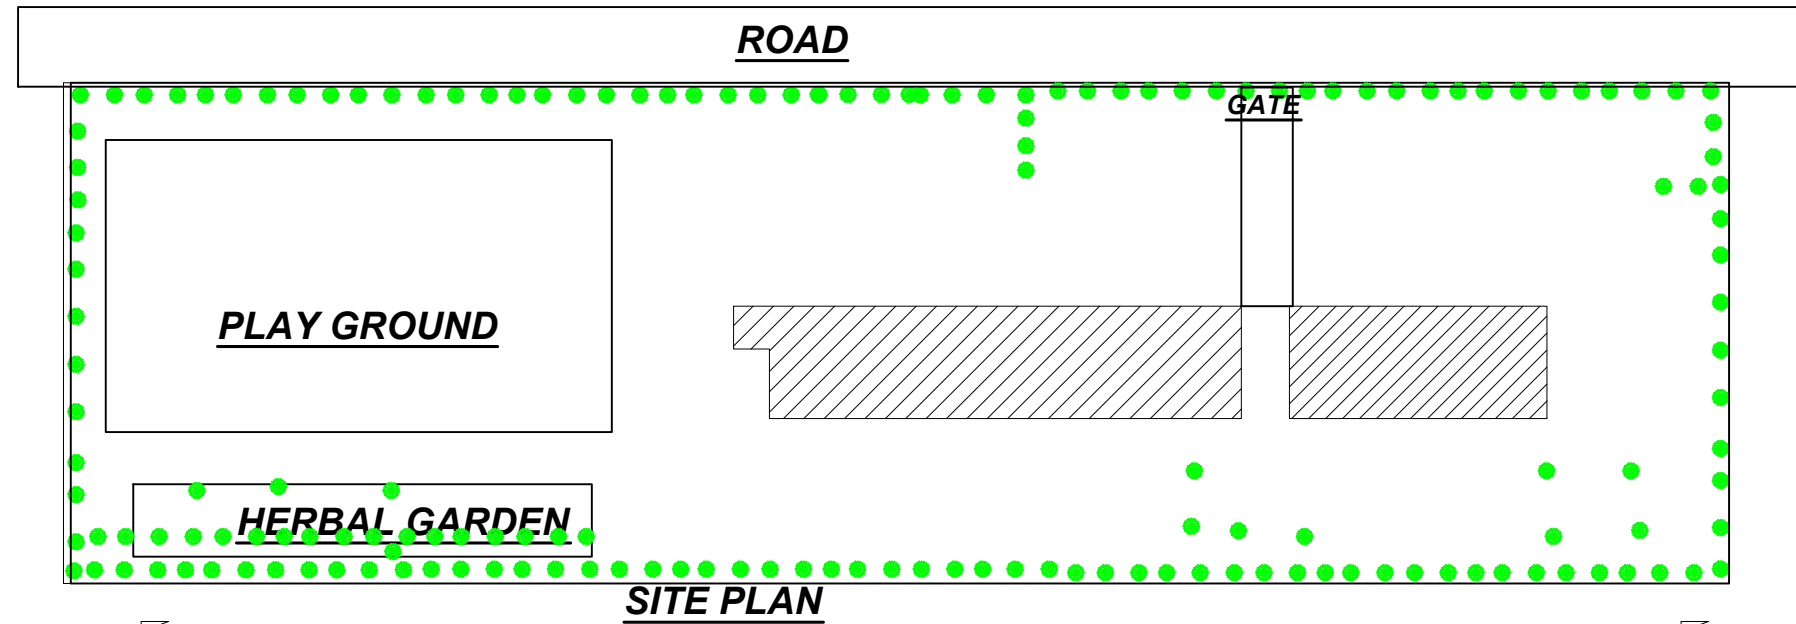


EXISTING BUILDING PLAN OF
 RAJA RAGHURAJ SINGH
 COLLEGE OF PHARMACY PLOT
 NO-628 ASRAFPUR MANKAPUR
 DISTT-GONDA U.P.

Society name-Raja Raghuraj
 singh degree college samiti
 add- Plot No. 628, Asrafpur,
 Mankapur Gonda U.P. -271312
 gata no-628 -8290SQM 2 ACRE

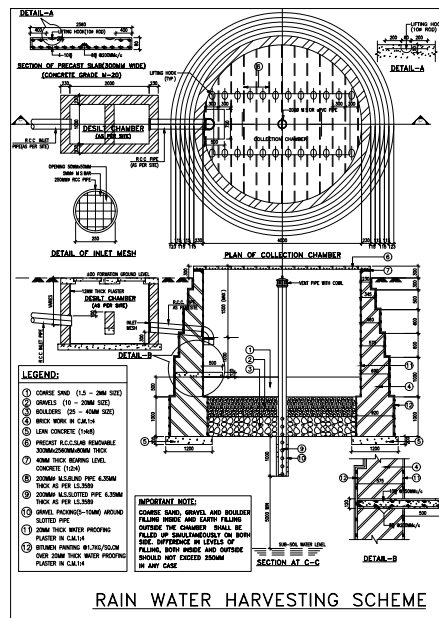

AREA STATEMENT OF GROUND FLOOR PLAN

ROOM TYPE	AREA
TOILET	14.00 SQ.MT.
OFFICE	40.20 SQ.MT.
PRINCIPAL ROOM	32.76 SQ.MT.
TOILET	25.76 SQ.MT.
STAIR	32.00 SQ.MT.
STORE -1	30.00 SQ.MT.
STORE -2	30.00 SQ.MT.
MACHINE ROOM	100.80 SQ.MT.
CLASS ROOM-01	90.00 SQ.MT.
TOTAL CIRCULATION AREA	162.46 SQ.MT.
TOTAL	590.79 SQ.MT.

AREA STATEMENT OF GROUND FLOOR PLAN

ROOM TYPE	AREA
FIRST AID ROOM	25.50 SQ.MT.
LAB ROOM-01	88.00 SQ.MT.
LAB ROOM-02	88.00 SQ.MT.
STAIR	32.00 SQ.MT.
TOTAL CIRCULATION AREA	53.19 SQ.MT.
TOTAL	313.35 SQ.MT.

AREA STATEMENT OF FIRST FLOOR PLAN

ROOM TYPE	AREA
GIRLS COMMON ROOM	50.00 SQ.MT.
BOY COMMON ROOM	50.00 SQ.MT.
STAIR	32.00 SQ.MT.
COMPUTER ROOM	76.00 SQ.MT.
MUSEUM	50.80 SQ.MT.
LIBRARY	124.80 SQ.MT.
TOTAL CIRCULATION AREA	145.96 SQ.MT.
TOTAL	574.15 SQ.MT.









AREA STATEMENT OF FIRST FLOOR PLAN

ROOM TYPE	AREA
ASEPTIC ROOM	25.50 SQ.MT.
LAB ROOM-03	88.00 SQ.MT.
LAB ROOM-04	88.00 SQ.MT.
STAIR	32.00 SQ.MT.
TOTAL CIRCULATION AREA	53.19 SQ.MT.
TOTAL	313.35 SQ.MT.

AREA STATEMENT OF SECOND FLOOR PLAN


ROOM TYPE	AREA
MODEL PHARMACY	100.96 SQ.MT.
STAIR	32.00 SQ.MT.
SEMINAR HALL	161.76 SQ.MT.
CLASS ROOM-02	90.00 SQ.MT.
TOTAL CIRCULATION AREA	145.96 SQ.MT.
TOTAL	574.15 SQ.MT.

COV. AREA AT G.F. 904.14SQM
 COV. AREA AT F.F. 887.50SQM
 COV. AREA AT S.F. 574.14SQM
 TOTAL COV.AREA 2365.78SQMT.
 GROUND COVERGE- 10.90% ACHIEVED FAR - .2853

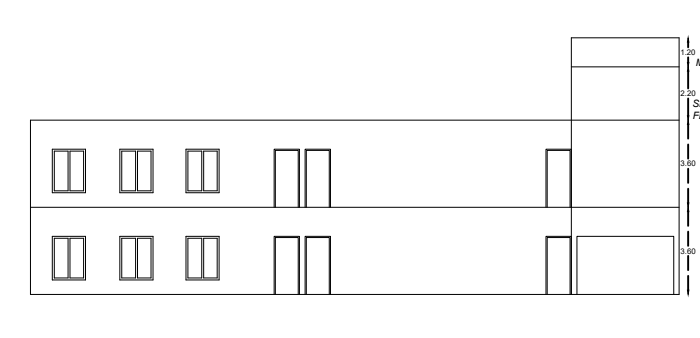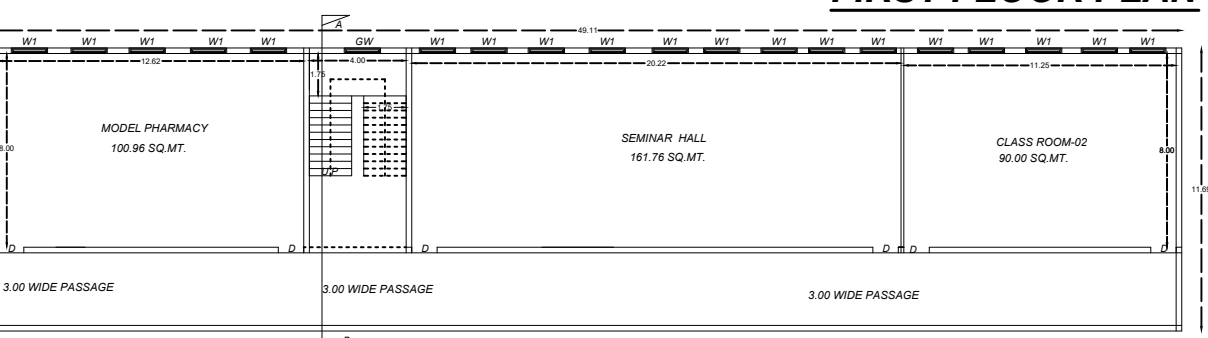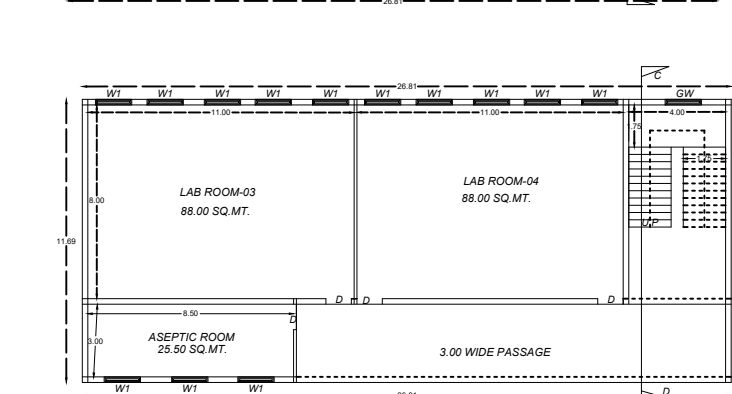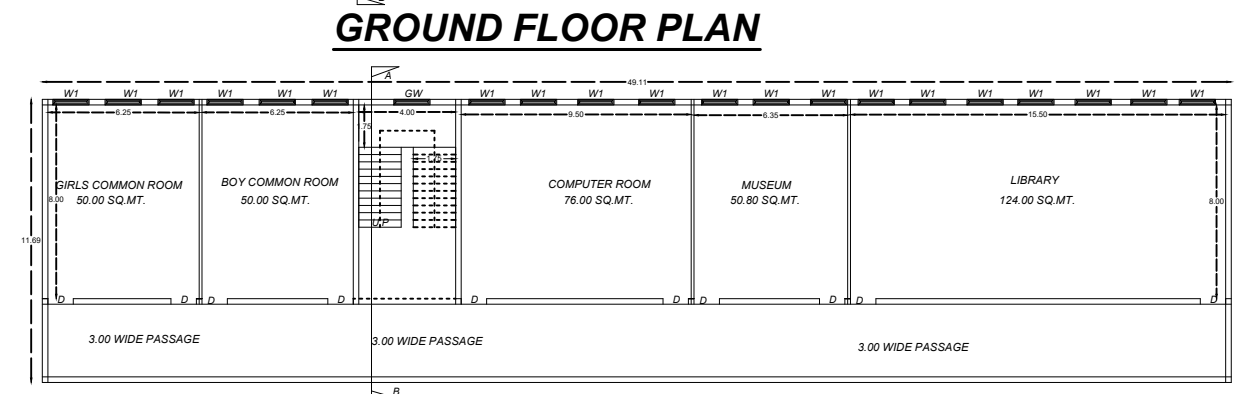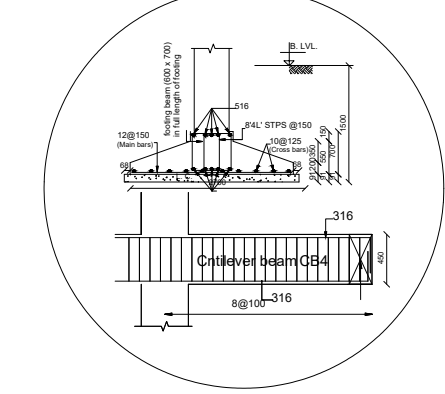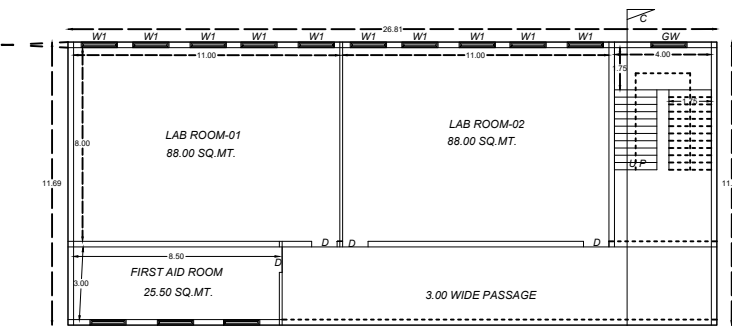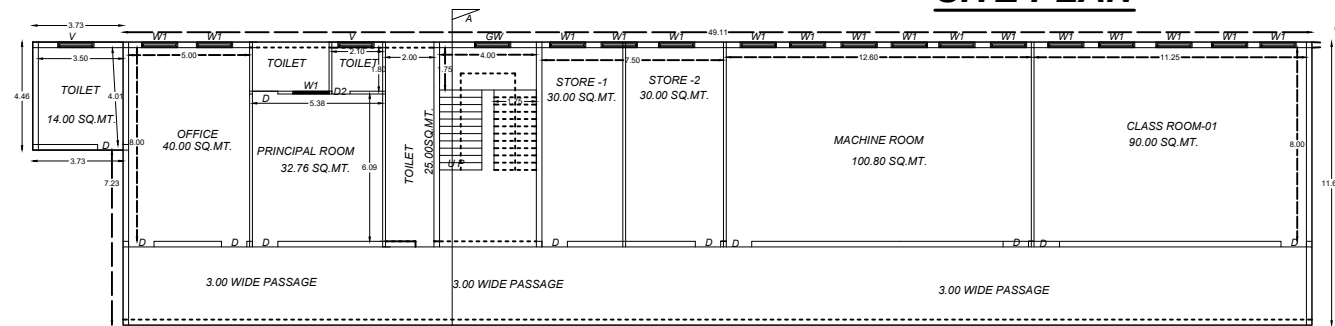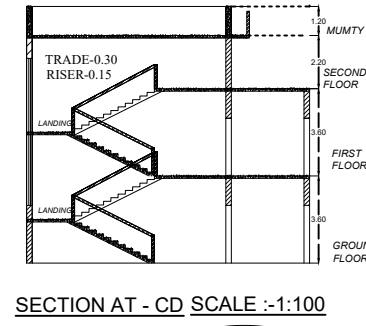

SECOND FLOOR PLAN

FRONT ELEVATION PLAN SCALE :-1:100

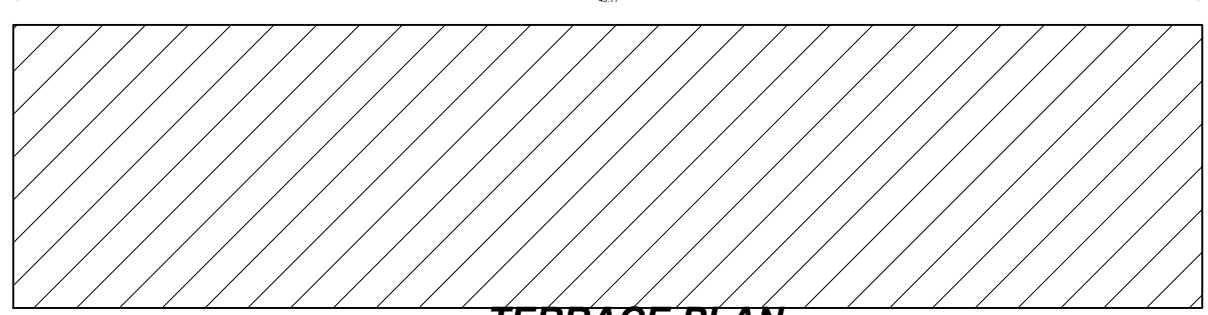

TERRACE PLAN

ARCHITECT

Ajay Kumar Mauriya
 AR. AJAY KUMAR MAURIYA
 B.ARCH(I.A.T.P.) M.R.D. NEW DELHI
 REG. NO. CA/2018/95765
 PLOT NO. 37 SAKETPURI NEAR
 R.S.S. OFFICE DISTRICT-AYO

SIGNATURE (OWNER)

(Handwritten Signature)
 राजा रघुराज सिंह डिग्री कॉलेज सोसायटी
 628 अश्रापुर मन्कापुर-गोंडा