

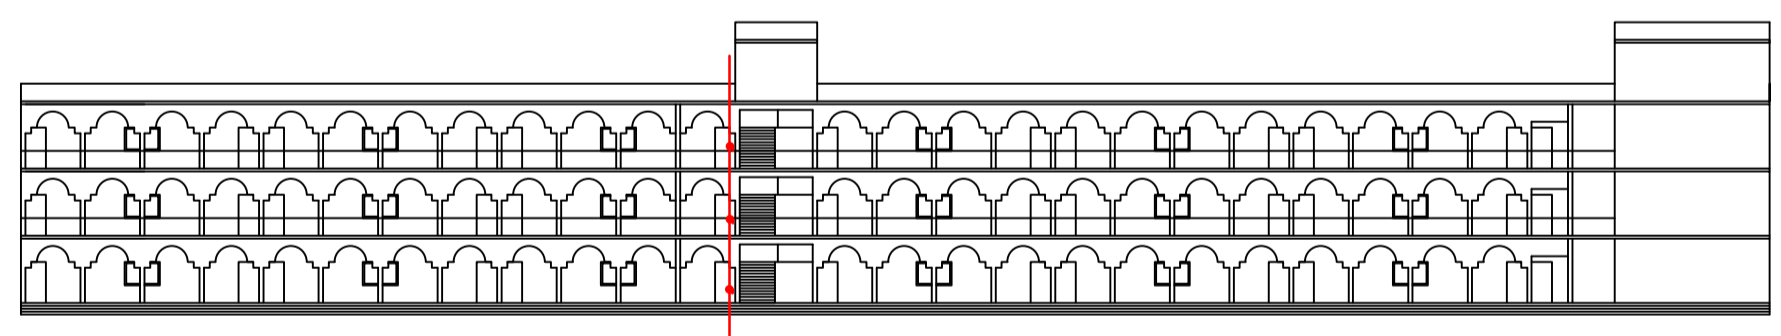
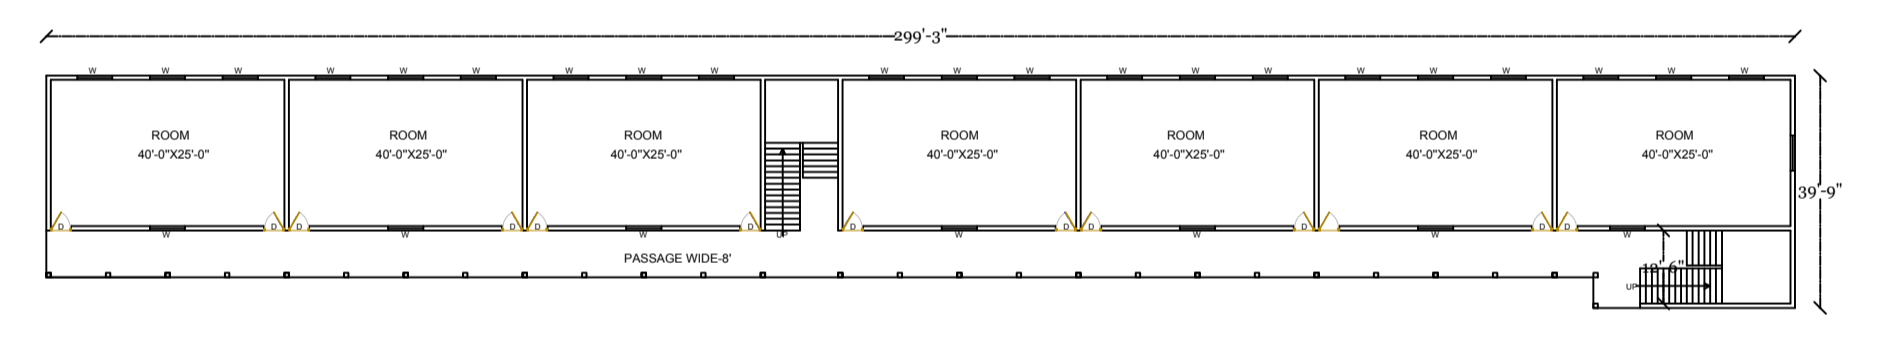



SITE PLAN

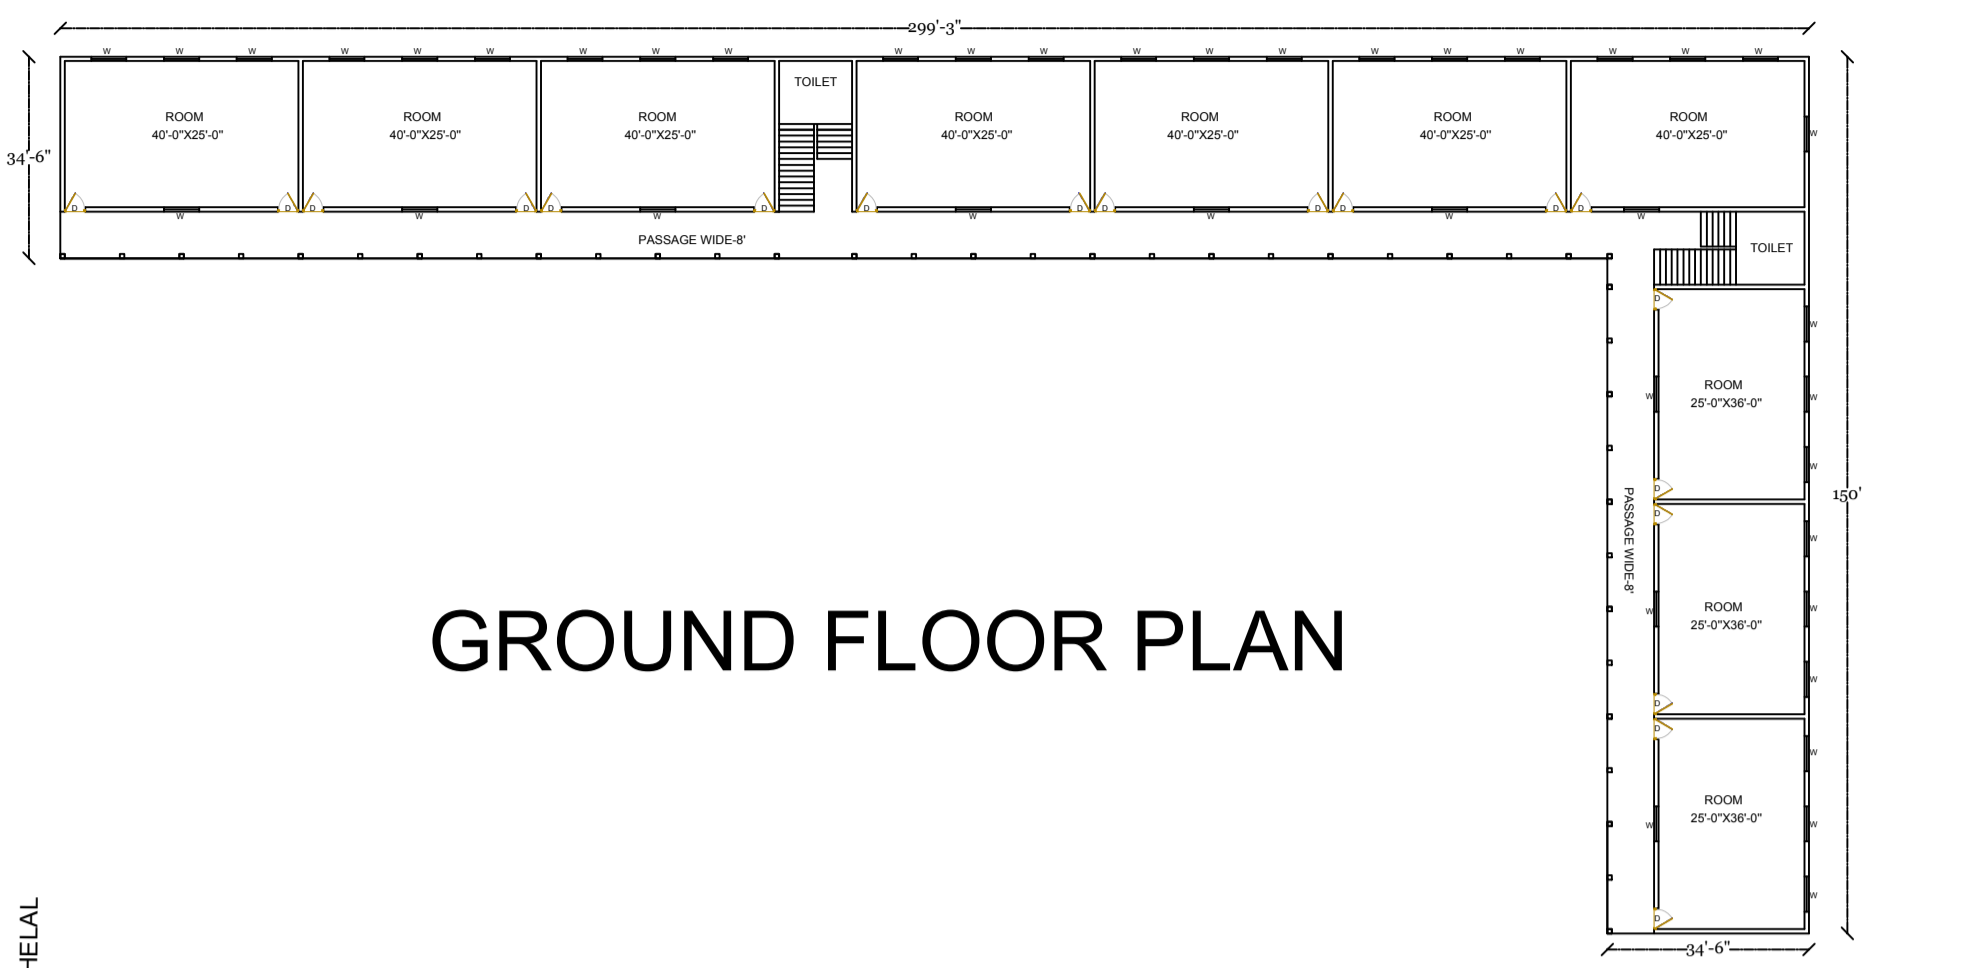

FRONT ELEVATION

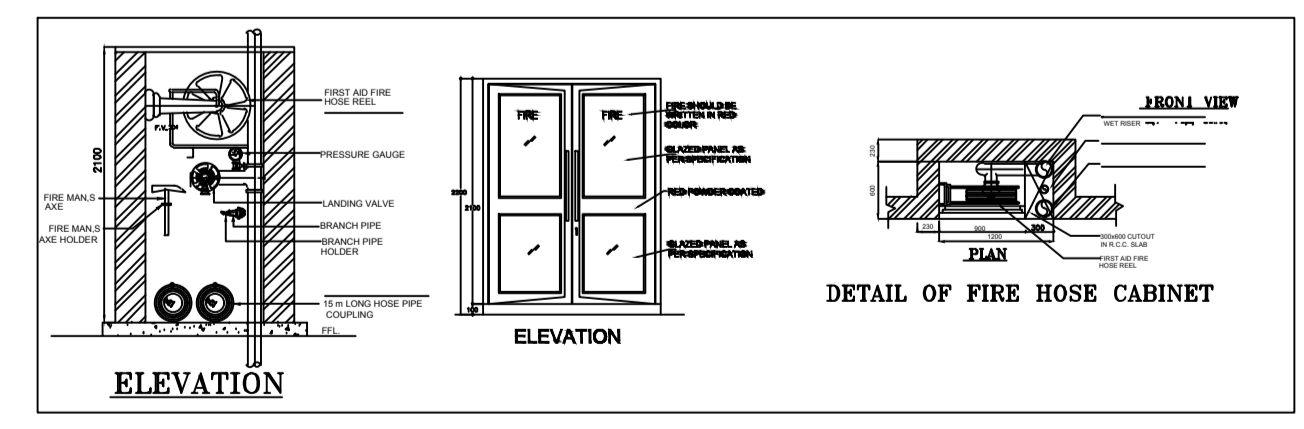

SECOND FLOOR PLAN

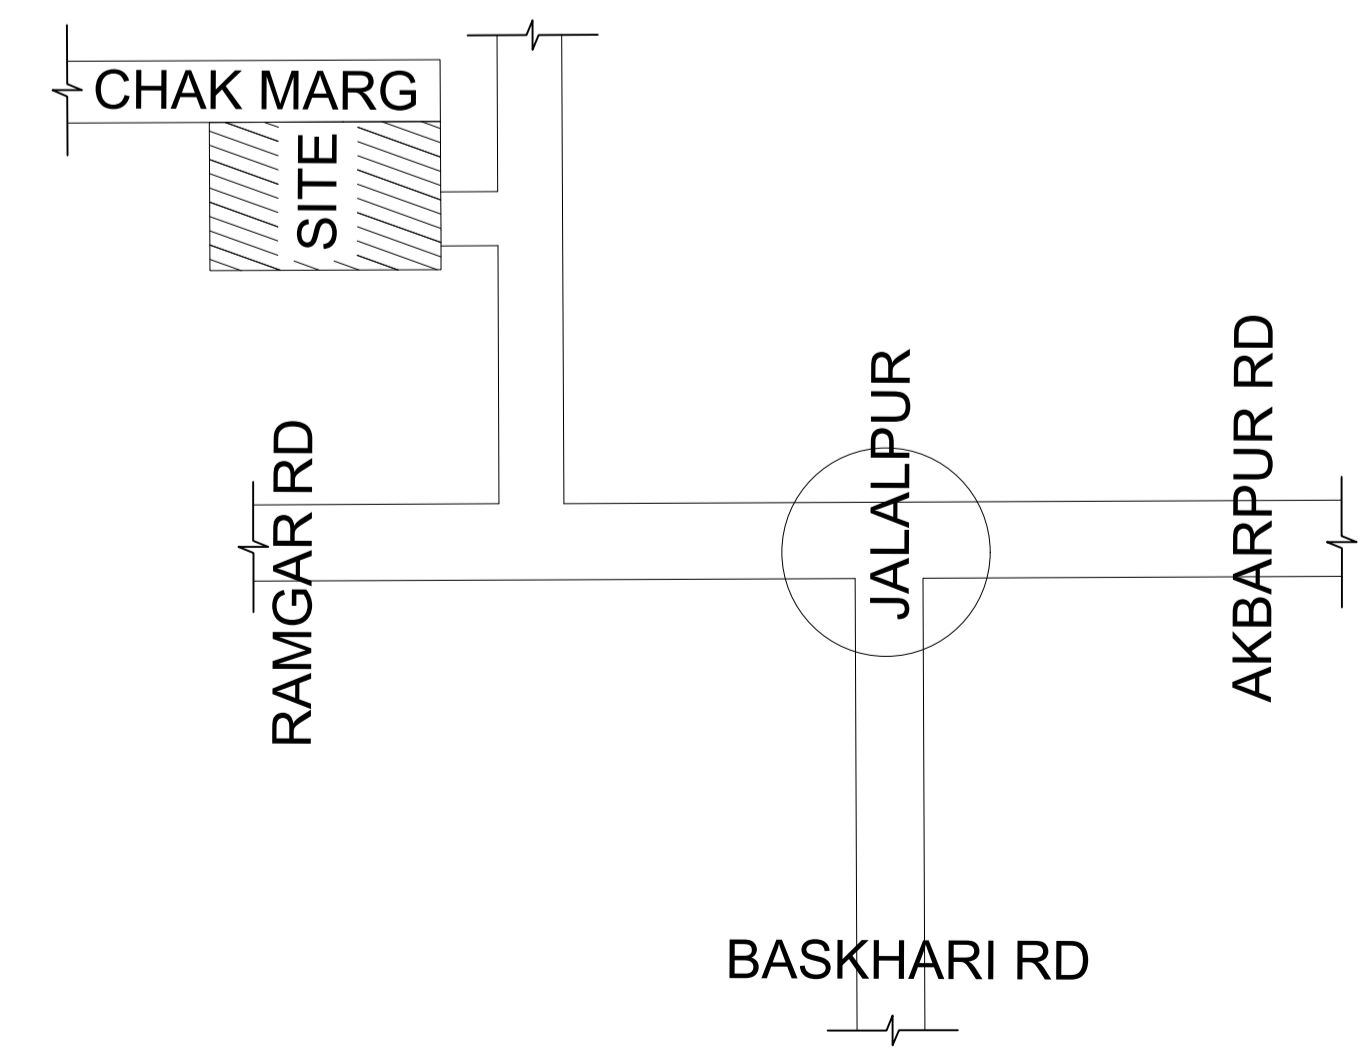

KEY PLAN

PROJECT-
EXISTING SCHOOL
BUILDING PLAN OF
BABU AMBIKA PRASHAD SMARK
SHIKSHAN PRASHIKSHAN SANSTHAN
ADDRESS-
GOPARI CHANDPUR ,TIGHRA
(AKBARPUR)
DISTT. AMBEDKAR NAGAR U.P.
PLOT NO.517

SCHEDULE OF AREA	Sqft	Sqmt
PLOT AREA	87360.00 Sqft.	8118.95 Sqmt
EXI. COVERD AREA G.F.	14308.87 Sqft.	1329.82 Sqmt
EXI. COVERD AREA F.F.	14308.87 Sqft.	1329.82 Sqmt
EXI. COVERD AREA S.F.	10505.25 Sqft.	976.32 Sqmt
OPEN AREA	73051.13 Sqft.	189.50 Sqmt

LEGEND:-

	1500 M.S. FIRE WET RISER
	BUTTERFLY VALVE (PN16)
	AIR RELEASE VALVE
	FIRST AID FIRE HOSE REEL 36.5 LENGTH x 20 MM Ø
	SINGLE OUTLET LANDING VALVE
FIRE EXTINGUISHERS	6
HOSE REEL	3
SPRMKLER SYTEM POINT	0
AUTO AND MANUAL ALARM SYSTEM	
HYDRANT SYSTEM HAND	0
TERRACE TANK	0
900 LPM ELECTRIC PUMP	
SCHEDULE OF STAIRCASE DETAILS	
STAIR WIDE - 6'-0"	
RISER - 0'-6"	
TREAD - 1'-0"	
NOTE:- ALL INFORMATION GIVEN BY PARTY	
SCALE:-	N.T.S.
NORTH:-	

APPLICANT

12501-S
 प्रबन्धक
 बाबू अम्बिका प्रसाद सिंह
 स्मार्क शिक्षण प्रशिक्षण संस्थान
 गोपरी चंदपुर तिघरा-अम्बेडक नगर

DRAW BY Er. VRIJENDRA KUMAR

Vrijendra K.
 Engr. Vrijendra Kumar
 J.K. Home Design & Associate
 Civil Court Road Akbarpur A.N
 Lic No.08 Ph 6388515176