




GROUND FLOOR PLAN
SCALE - 1:100

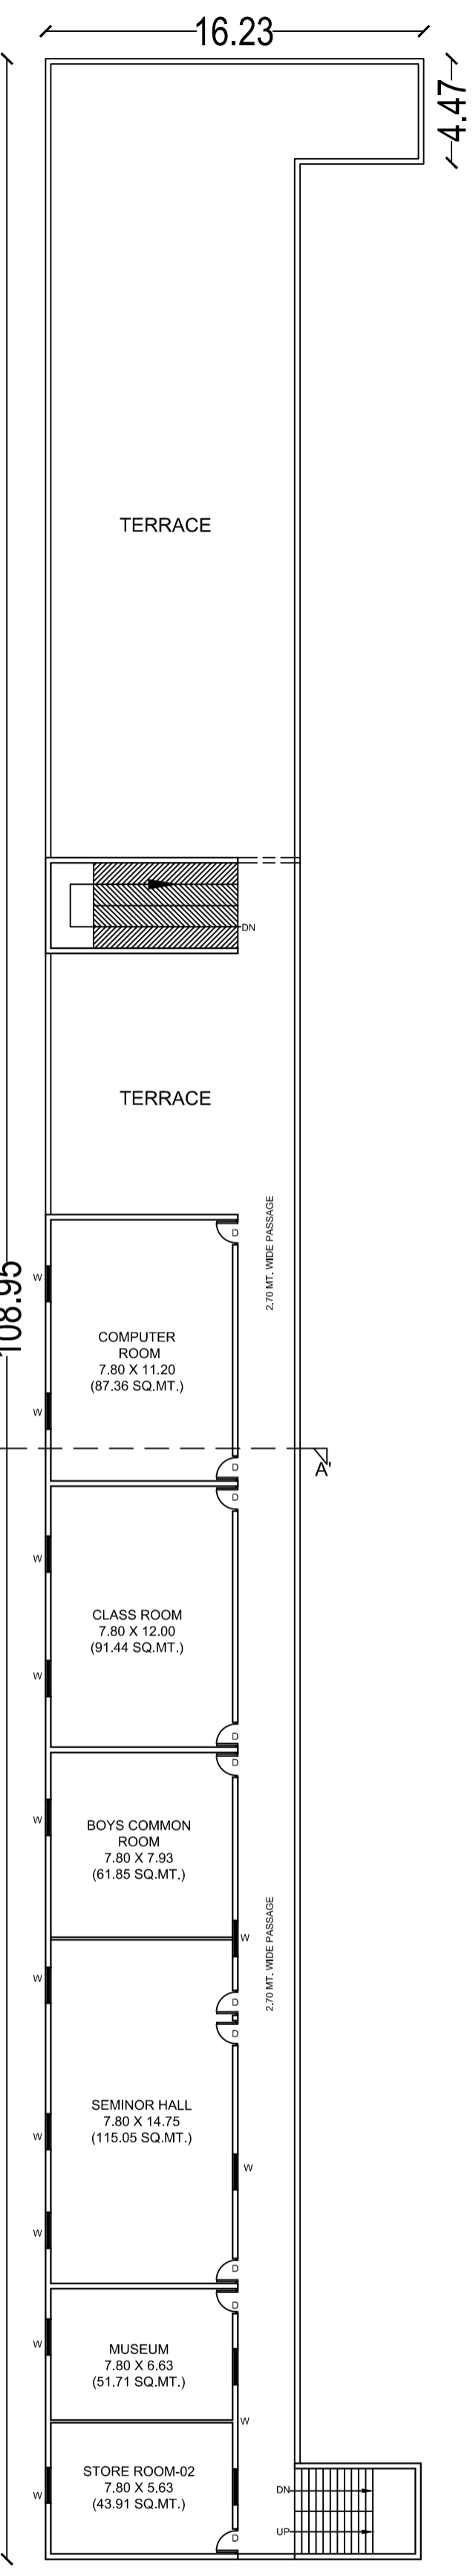


FIRST FLOOR PLAN
SCALE - 1:100

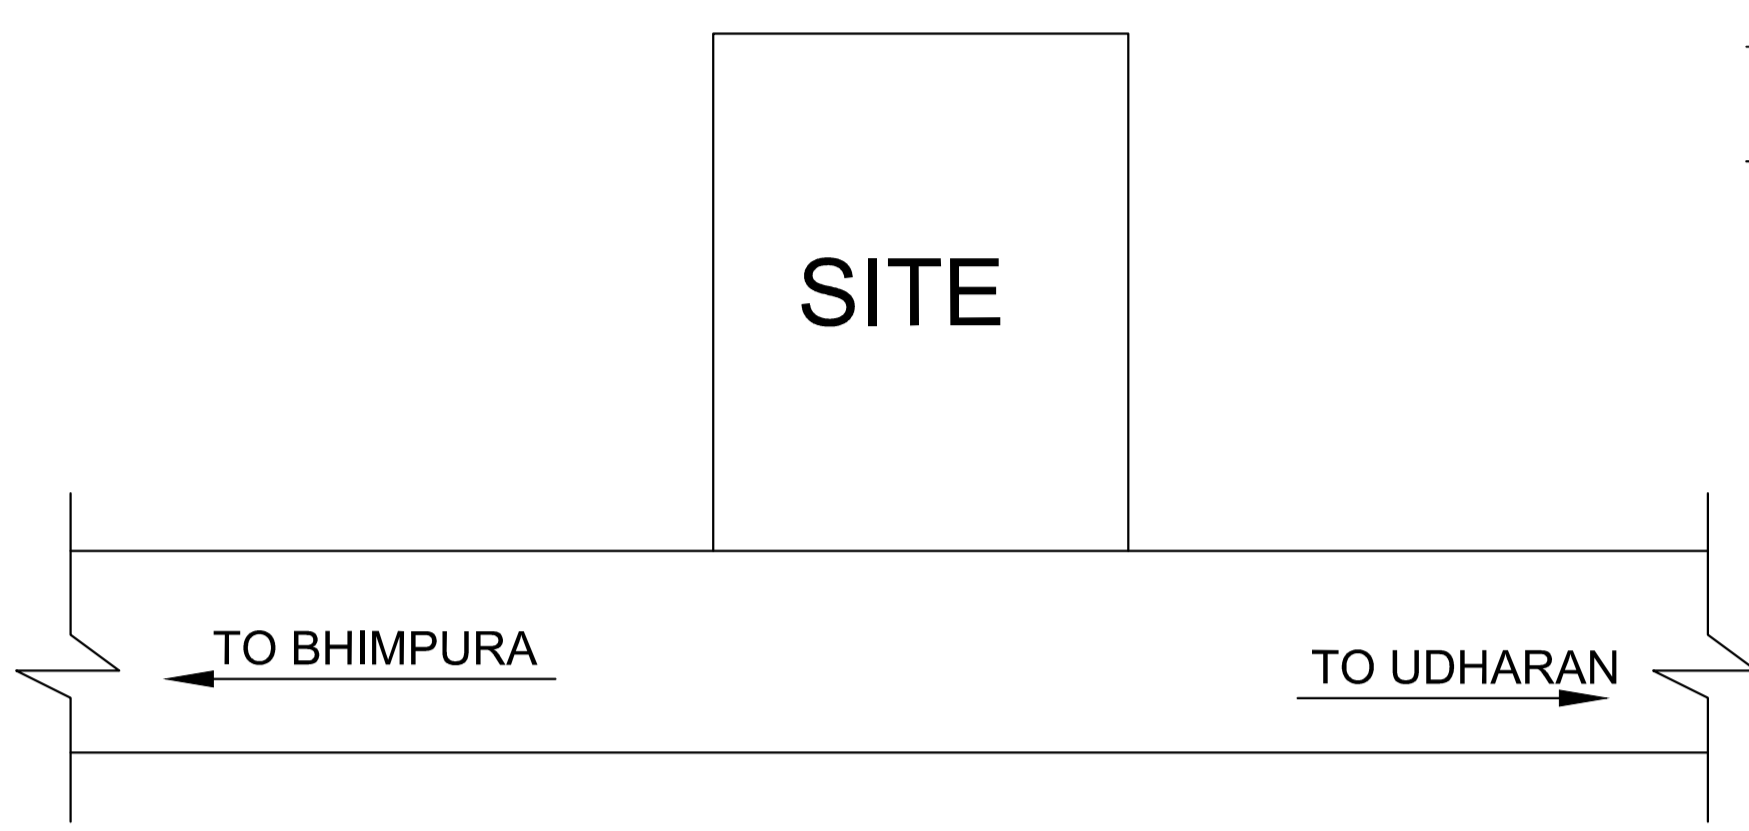


KEY PLAN
SCALE - N.T.S.

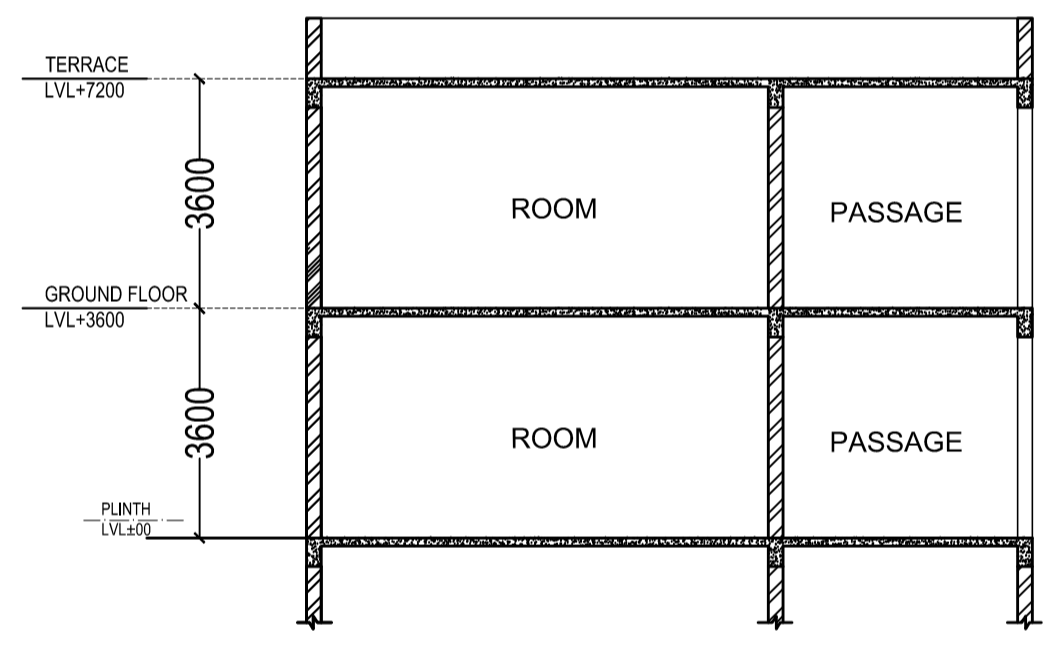


SECTION A-A'
SCALE - 1:50

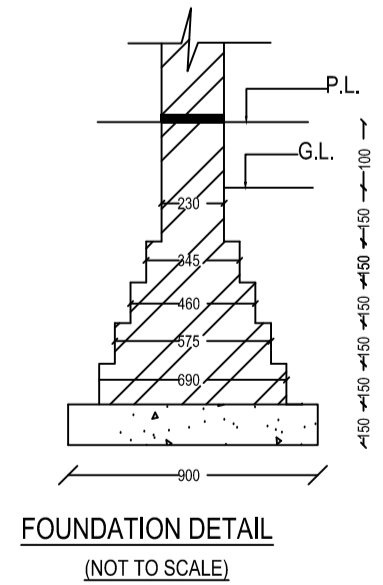



FOUNDATION DETAIL
(NOT TO SCALE)

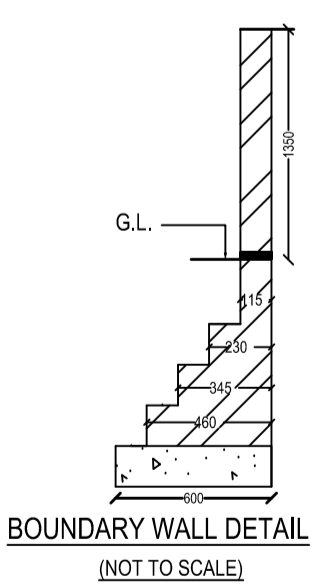

BOUNDARY WALL DETAIL
(NOT TO SCALE)

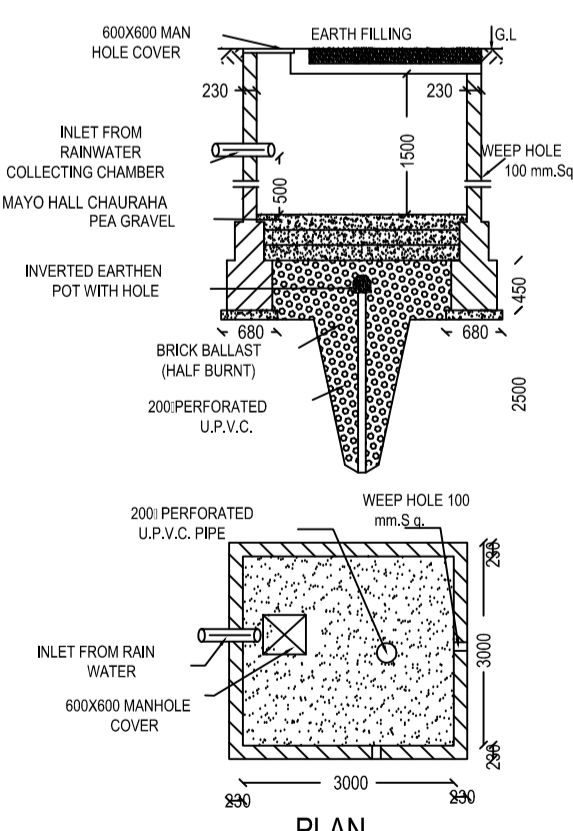

WATER RECHARGING PIT
(NOT TO SCALE)
(6.0 MT. DEEP)

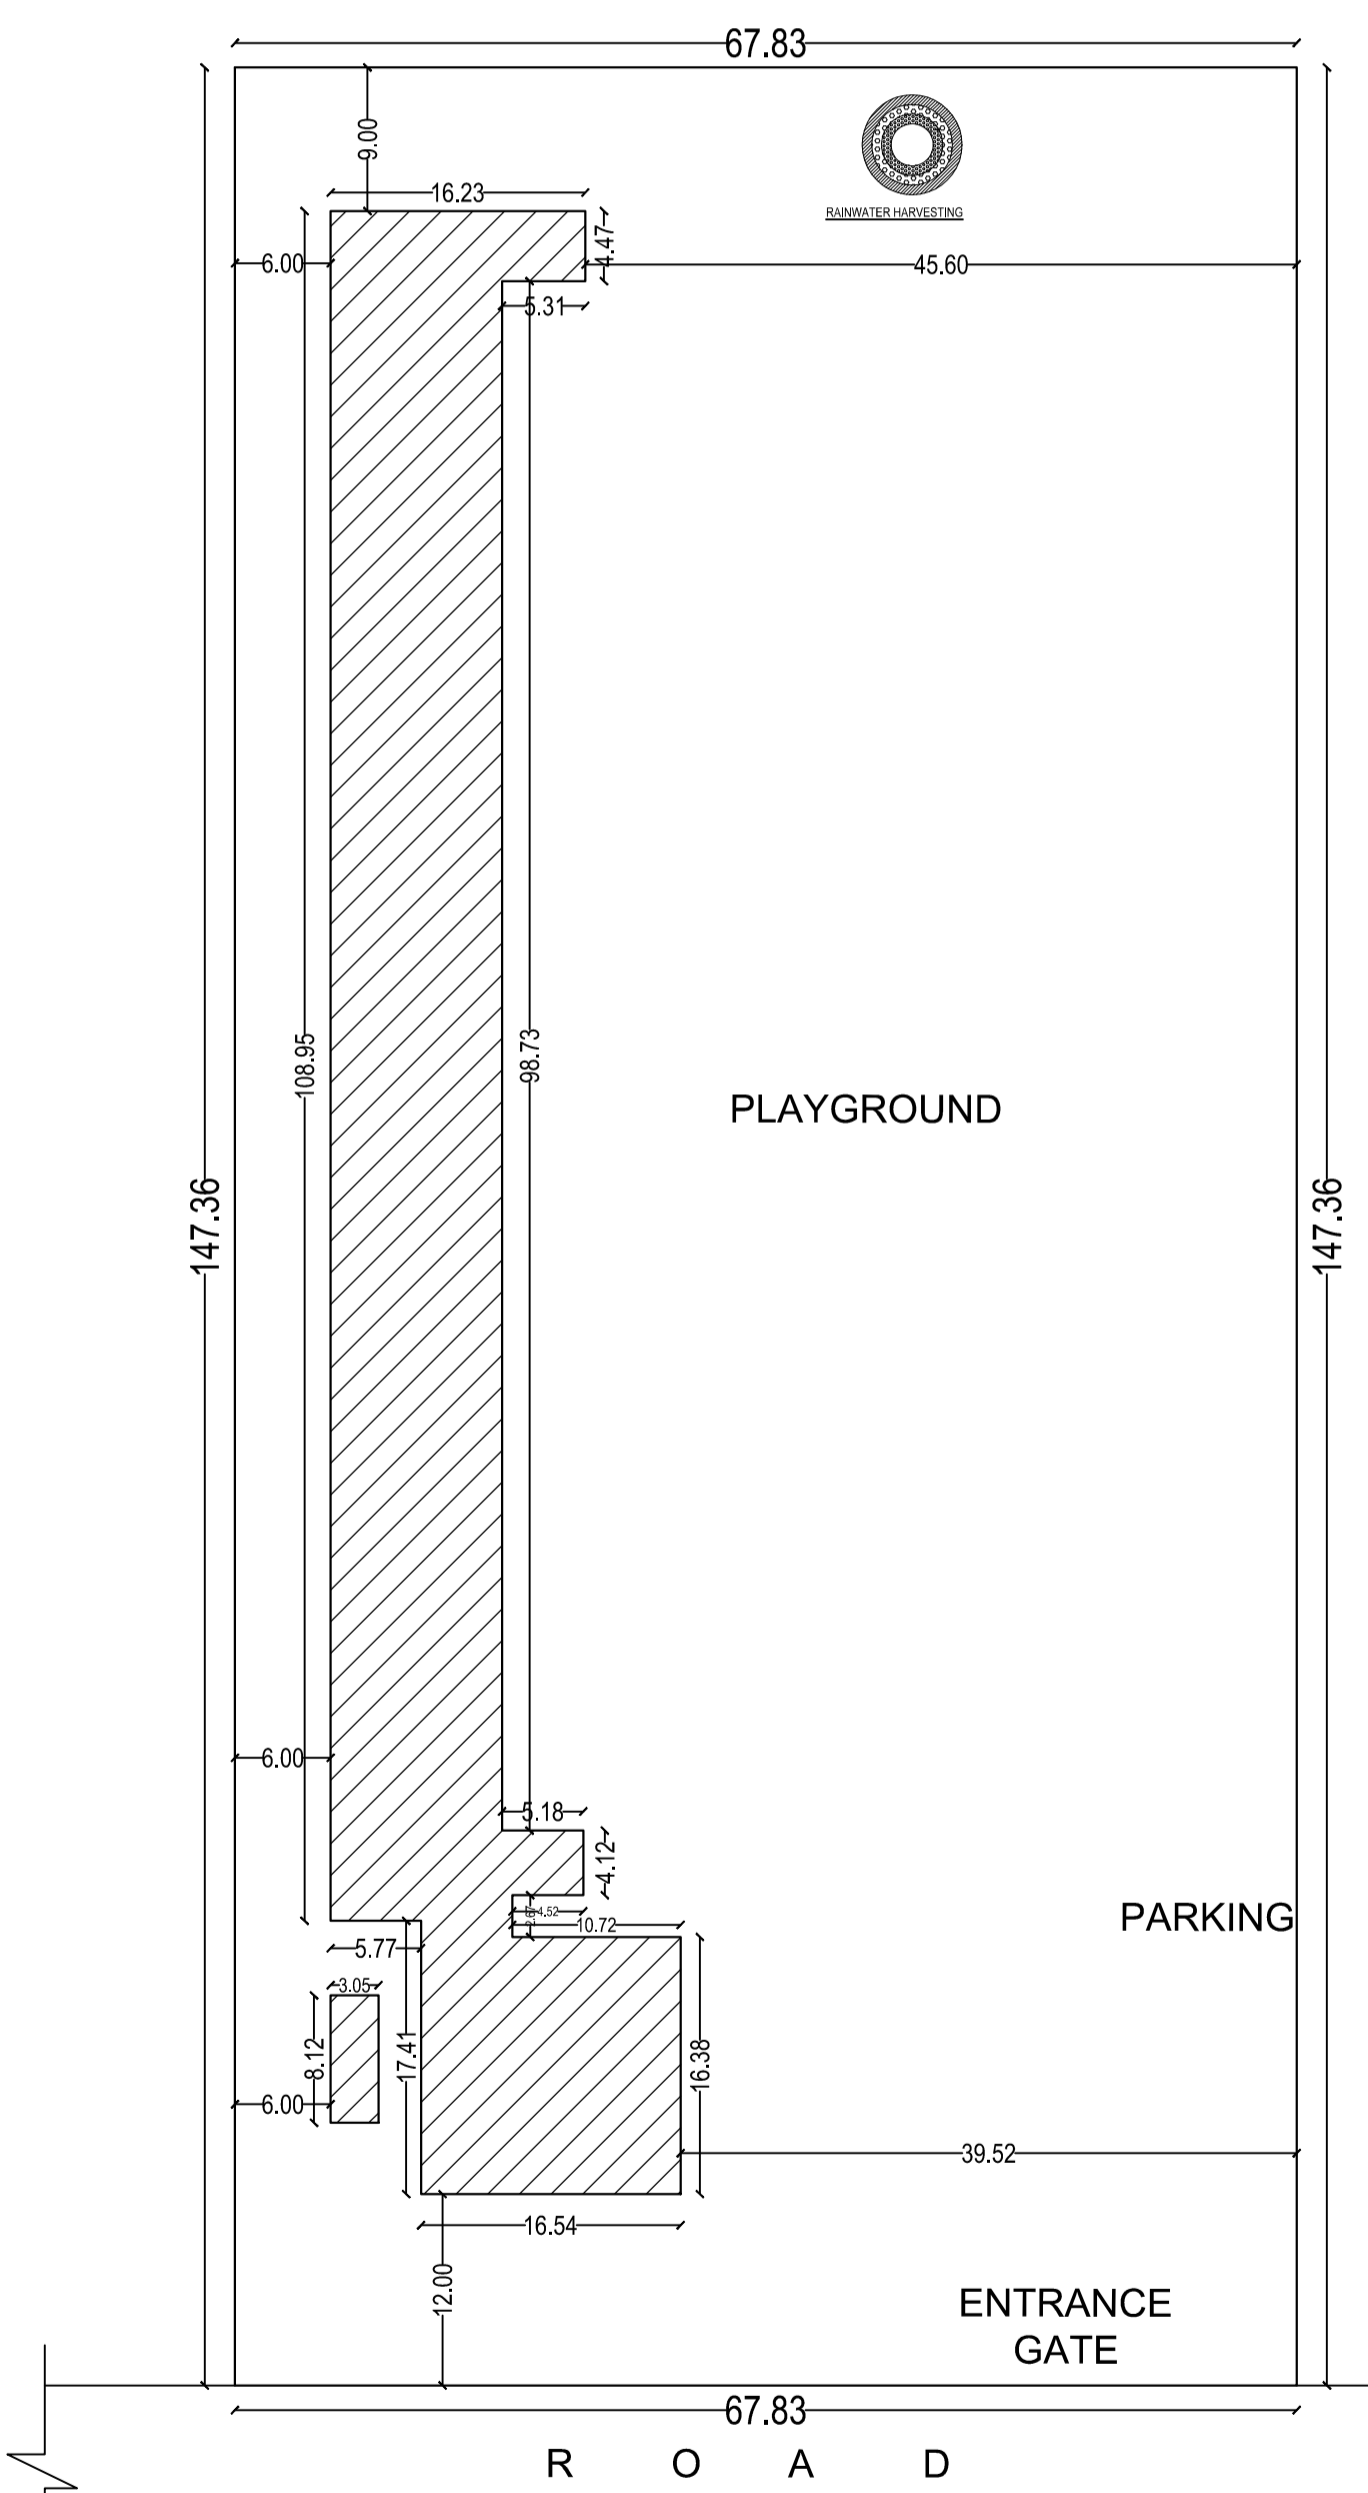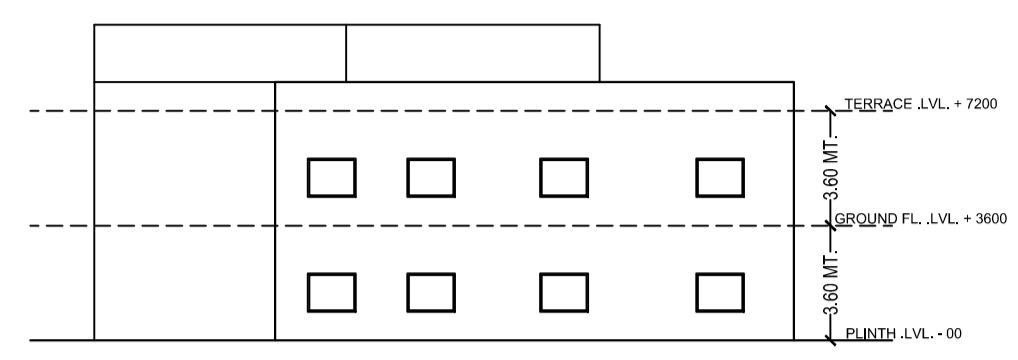

SITE PLAN
SCALE - 1:200

TRUST :
RAMASHAKAR EDUCATIONAL AND WELFARE TRUST
KUSHAHA,RASIDPUR,UDHRAN,BALLIA ,U.P.

NAME OF INSTITUTION
RAMASHAKAR COLLEGE OF PHARMACY

SITUATION
KUSHAHA,RASIDPUR,UDHRAN,BALLIA ,U.P.

NAME OF PROGRAMME / COURSE
D.Pharm.

GATA NO. - 304 MI

AREA OF PLOT - 8100.00 SQ.MT.

AREA STATEMENT		
1	TOTAL PLOT AREA	8100.00SQ.MT.
2	COVERED AREA OF GROUND FLOOR	1537.72 SQ.MT.
3	OPEN AREA OF GROUND FLOOR	6562.28 SQ.MT.
4	COVERED AREA OF FIRST FLOOR	651.61 SQ.MT.
5	TOTAL CARPET AREA	1456.16SQ.MT.
6	TOTAL COVERED AREA	2189.33SQ.MT.
7	GROUND COVERAGE %	0.19
8	ACHIEVED F.A.R.	0.27

AREA CALCULATION		
S.NO.	ROOM TYPE	CARPET AREA (SQ.MT.)
INSTRUCTIONAL AREA		
1	CLASS ROOM-01	91.44
2	LABORATORY -01	87.36
3	LABORATORY -02	87.36
4	LABORATORY -03	87.36
5	LABORATORY -04	87.36
6	LABORATORY -05	87.36
7	MACHINE ROOM	88.76
8	MUSEUM	51.71
9	LIBRARY & READING ROOM	115.05
10	ASEPTIC ROOM	30.20
11	ANIMAL HOUSE	31.08
TOTAL AREA		845.04

ADMINISTRATIVE AREA		
1	PRINCIPAL/DIRECTOR OFFICE	30.20
2	FACULTY ROOM	30.20
3	CENTRAL STORE-01	102.96
4	CENTRAL STORE-02	43.91
5	OFFICE	50.02
TOTAL AREA		257.29

AMENITIES AREA		
1	TOILET BLOCK	70.00
2	BOYS COMMON ROOM	61.85
3	GIRLS COMMON ROOM	61.85
4	SEMINOR HALL	115.05
5	FIRST - AID CUM SICK ROOM	22.33
6	PANTRY	22.75
TOTAL AREA		353.83

CIRCULATION AREA		
STAIRCASE,CORRIDORS AND OTHER COMMON AREA		733.17
TOTAL CIRCULATION AREA		733.17
TOTAL AREA		2189.33

DOOR WINDOW SCHEDULE				
S.NO	TYPE	SIZE	CILL	LINTEL
1	D	1500X2550	-	2550
2	D1	1200X2100	-	2100
3	D2	1000X2100	-	2100
4	W	1200X1500	1050	2550
5	V	750X600	1800	2550

SCALE 1-100 NORTH

ARCHITECTS SIGN.
D. K. Upadhyay
Ar. D. K. UPADHYAY
CA/2019/112428

OWNER SIGN.