



FUTURE BLOCK
FRONT ELEVATION
SCALE-1:100

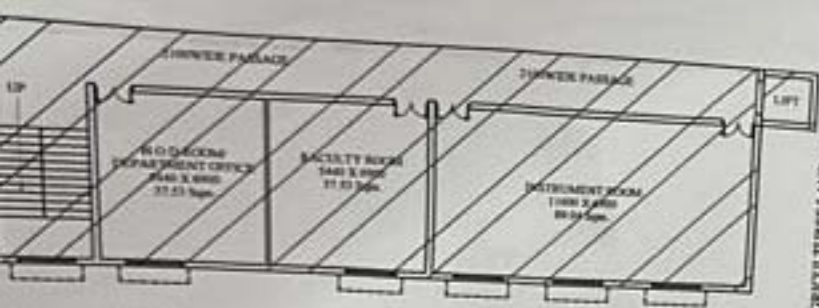


FUTURE BLOCK
FIRST FLOOR PLAN
SCALE-1:100

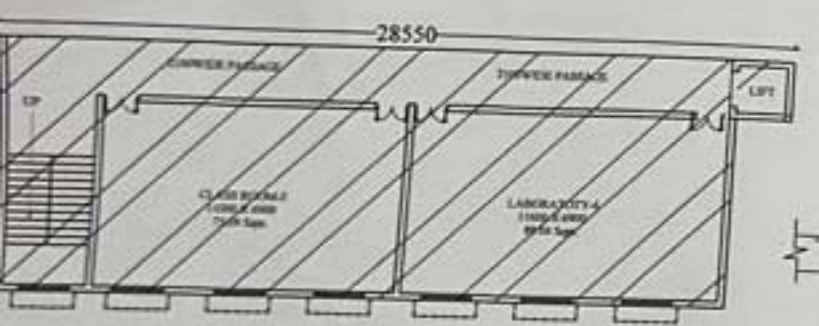


FUTURE BLOCK
GROUND FLOOR PLAN
SCALE-1:100



BLOCK-A
FRONT ELEVATION
SCALE-1:100

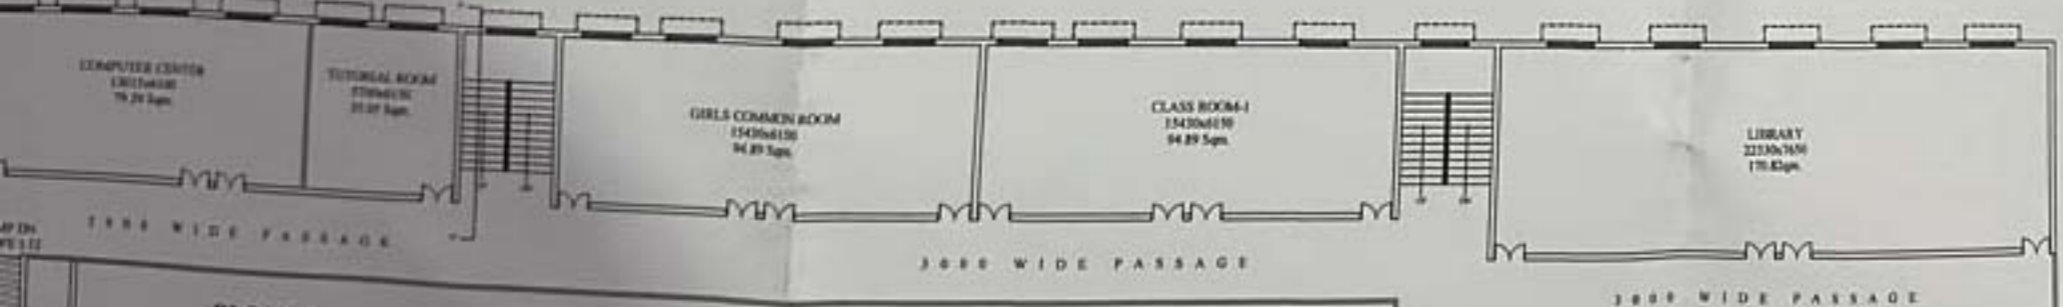



SITE PLAN
SCALE-1:500

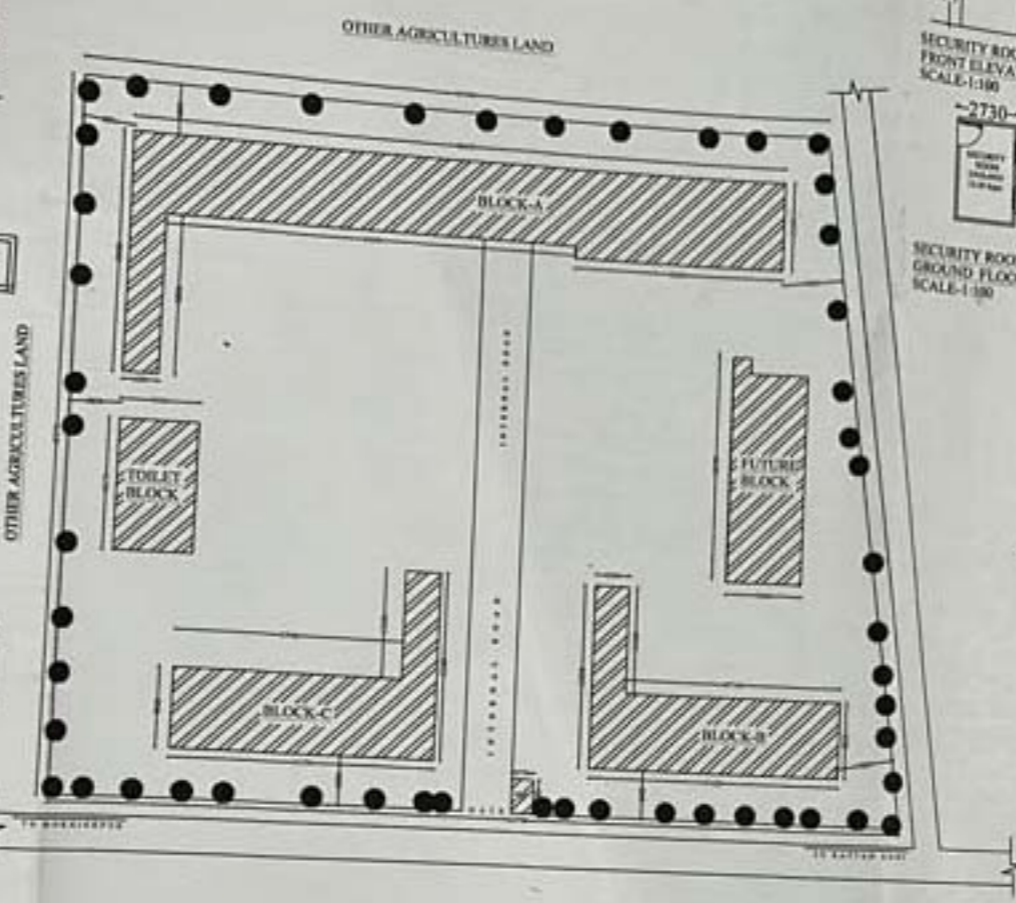


SECURITY ROOM
FRONT ELEVATION
SCALE-1:100



SECURITY ROOM
GROUND FLOOR PLAN
SCALE-1:100

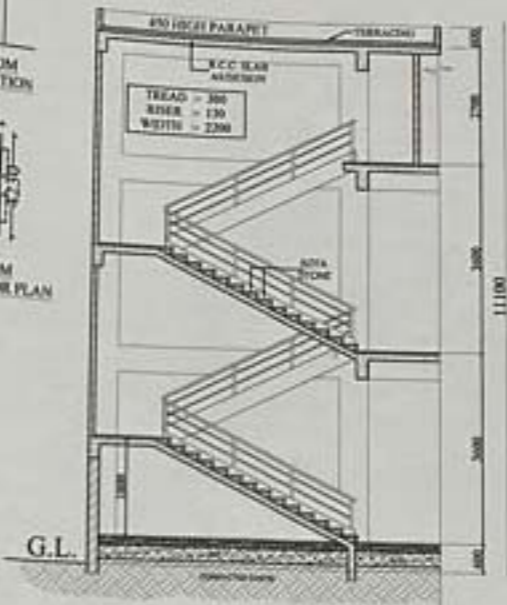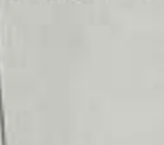


SECTION A-A'
SCALE-1:50

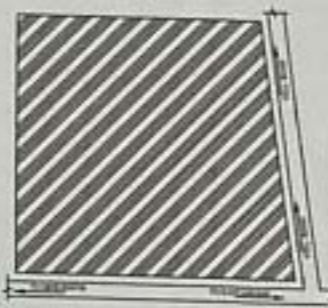

KEY PLAN
SCALE-N.T.S




COLUMN FOOTING FT
SECTION A-A'

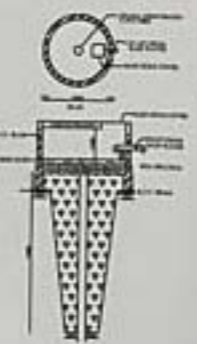


BLOCK-C
FRONT ELEVATION
SCALE-1:100




BLOCK-C
FIRST FLOOR PLAN
SCALE-1:100

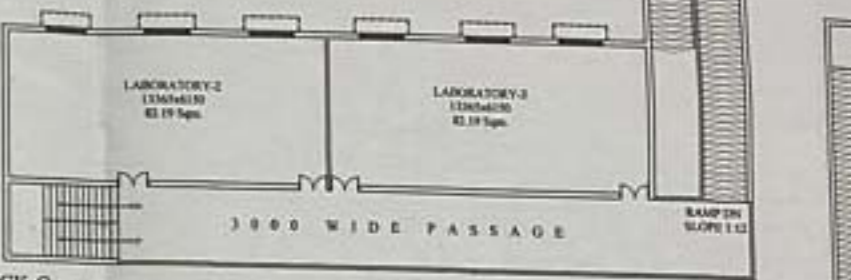

BLOCK-C
FIRST FLOOR PLAN
SCALE-1:100

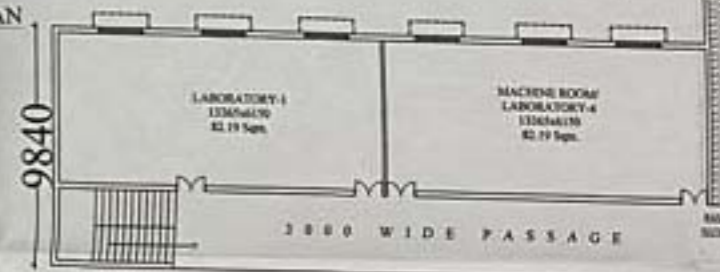

BLOCK-C
GROUND FLOOR PLAN
SCALE-1:100

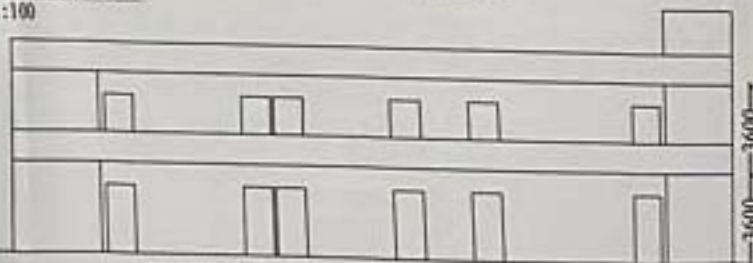

BLOCK-B
FRONT ELEVATION
SCALE-1:100

