

NAME OF TRUST :  
SHRI DURGEY SHIKSHAN SANSTHAN  
VILL & POST-DURGAGANJ ,TEH-BILGRAM ,DIST-HARDOI

NAME OF THE INSTITUTE:  
R.B.D.N COLLEGE OF PHARMACY

SITUATION VILL & POST-DURGAGANJ ,  
TEH-BILGRAM ,DIST-HARDOI  
DIST-HARDOI ,STATE -U. P

PROGRAMME: D.PHARMA

GATA NO - 295/4

TOTAL AREA OF LAND=5565.0 SQ.M

SCHEDULE OF OPENINGS				
S.NO.	TYPE	WIDTH	SILL LVL.	LINTEL LVL.
1.	D'	1800	0.00	2550
2.	D1	1200	0.00	2550
3.	D2	1000	2550	5400

AREA STATEMENTS SQ. MT.

1	TOTAL PLOT AREA	5565.0
2	COVID AREA ON G.F	1304.16
3	COVID AREA ON F.F	1304.16
GRAND TOTAL		2608.32

GROUND COVERAGE % -23.43 %  
ACHIEVED F.A.R- 0.468

INSTRUCTIONAL AREA

- CLASS ROOM - 1 = 85.00 SQ.M
- LABORATORY - 1 = 85.00 SQ.M
- LABORATORY - 2 = 85.00 SQ.M
- LABORATORY - 3 = 85.00 SQ.M
- LABORATORY - 4 = 85.00 SQ.M
- LABORATORY - 5 = 85.00 SQ.M
- MACHINE RM - 85.00 SQ.M
- LIBRARY= 112.45 SQ.M
- SEMINAR HALL= 112.45 SQ.M
- MUSEUM-85.00 SQ.M
- ASEPTIC ROOM-20.00 SQ.M

ADMINISTRATIVE AREA

- PRINCIPAL/DIRECTOR RM= 85.00 SQ.M
- OFFICE ALL INCLUSIVE=85.00 SQ.M
- STORE RM= 24.00 SQ.M

AMENITIES AREA

- TOILET BLOCK = AS /SHOWN
- BOYS COMMON ROOM =85.00 SQ.M
- GIRLS COMMON ROOM=85.07 SQ.M
- FIRST AID CUM SICK RM = 24.00 SQ.M


**स्वीकृति आदेश**  
मानविक आदेश संख्या 254 दिनांक 25/2/23 को स्वीकृति प्राप्त अनुमति पत्र में दी गयी शर्तों के अधीन दी जाती है। स्वीकृति की अवधि पांच वर्ष के लिए वेच मानविकानुसार निर्माण न करने अथवा भूमि सम्बन्धी किसी तथ्य को छिपाकर प्राप्त की गयी स्वीकृति स्वयं निरस्त समझा जायेगा।

अभिशासी अधिकारी  
नगर पालिका परिषद  
विलग्राम, हरदोई


अध्यक्ष  
नगर पालिका परिषद  
विलग्राम, हरदोई

SCALE AS/SHOWN NORTH



ARCHITECT SIGN OWNER SIGN

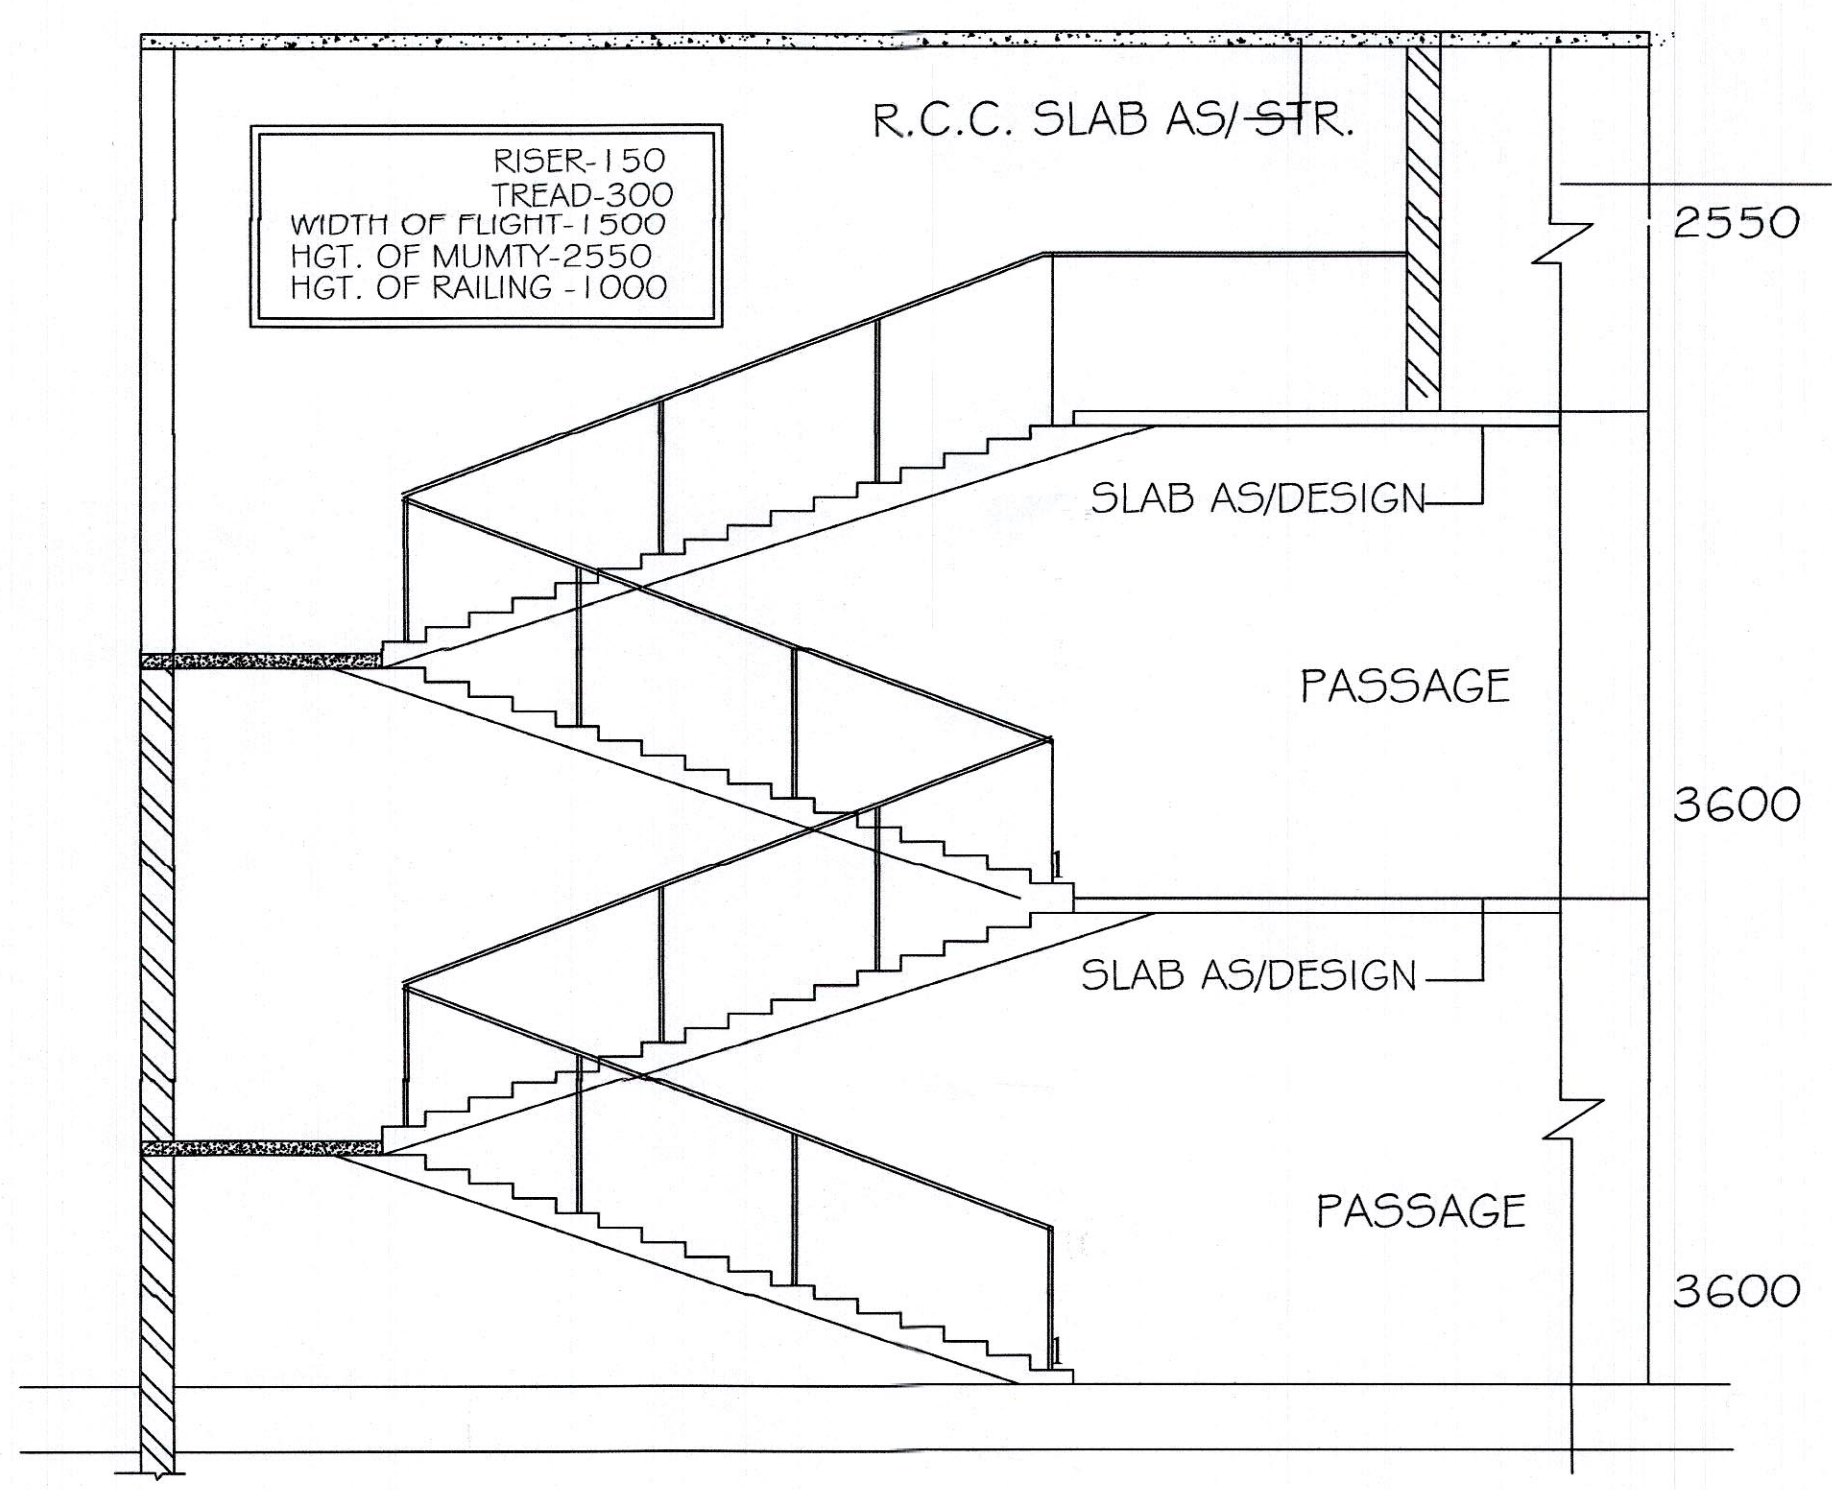


SECTION-AA'  
SCALE-1:200

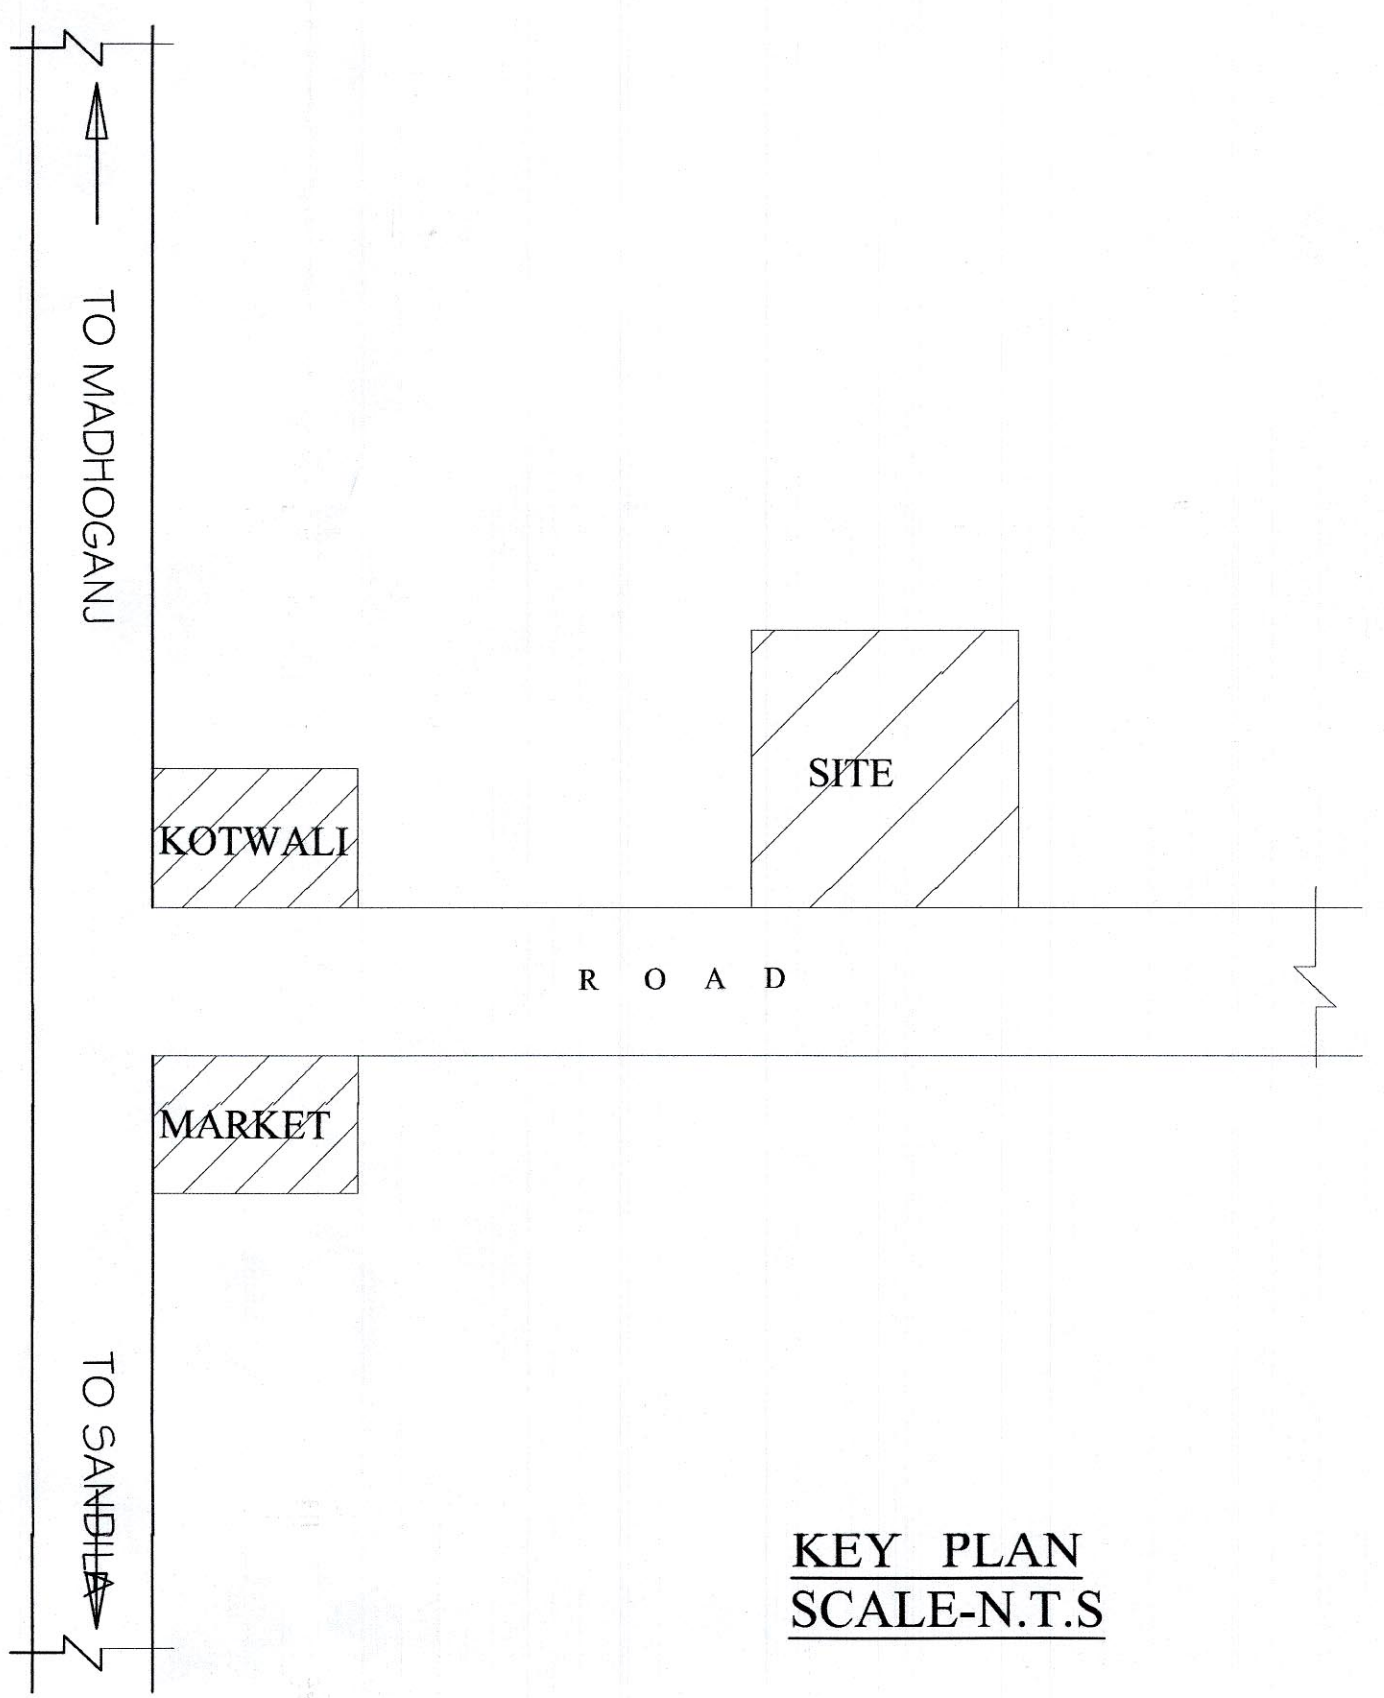


KEY PLAN  
SCALE-N.T.S

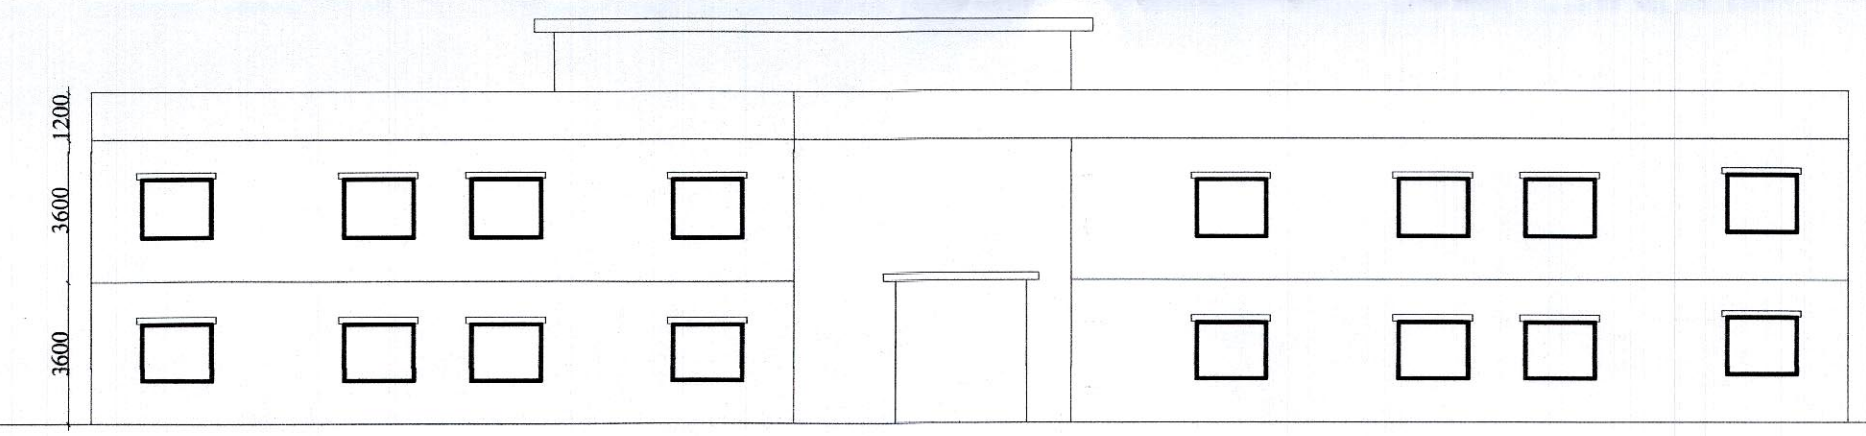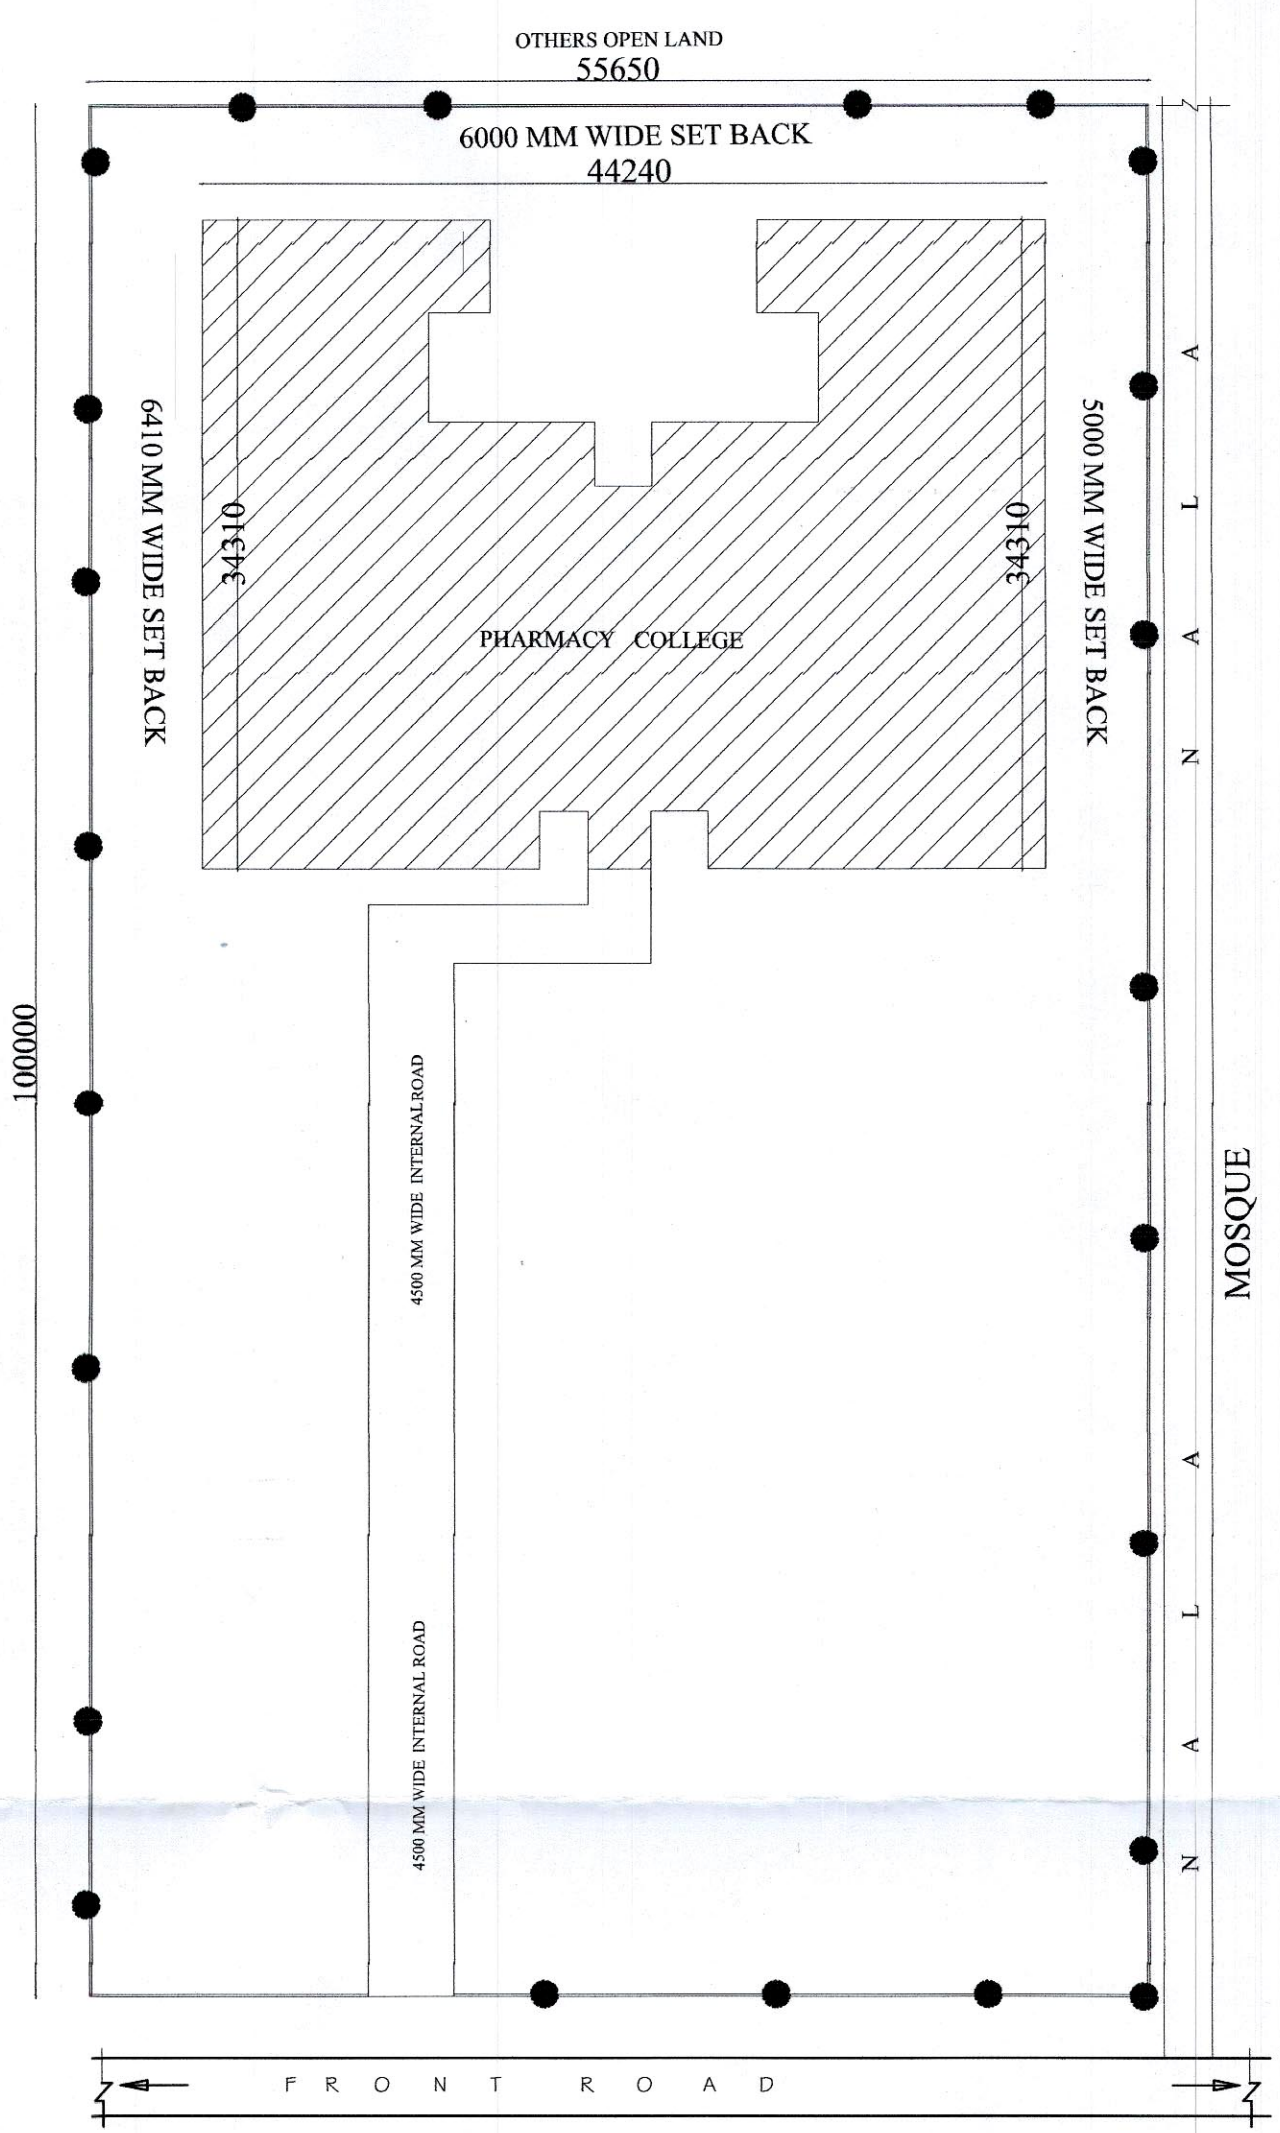

FRONT ELEVATION  
SCALE-1:100

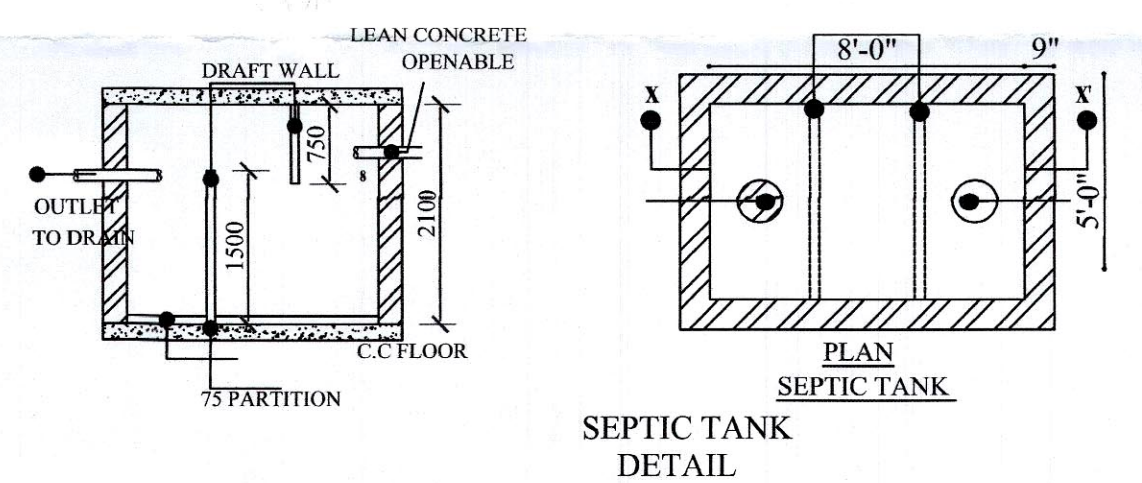


SEPTIC TANK  
DETAIL

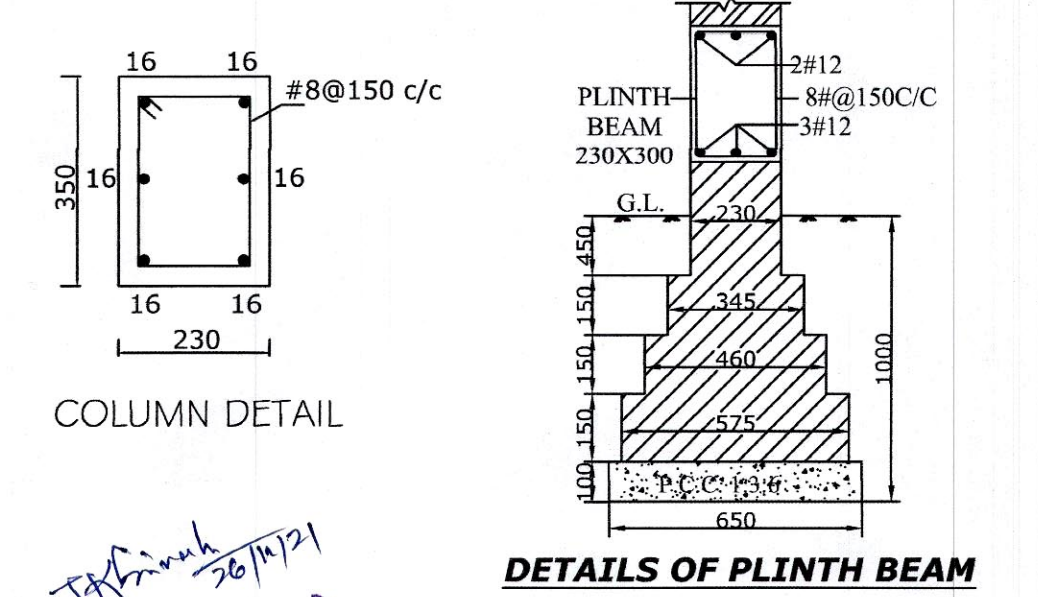


COLUMN DETAIL


DETAILS OF PLINTH BEAM

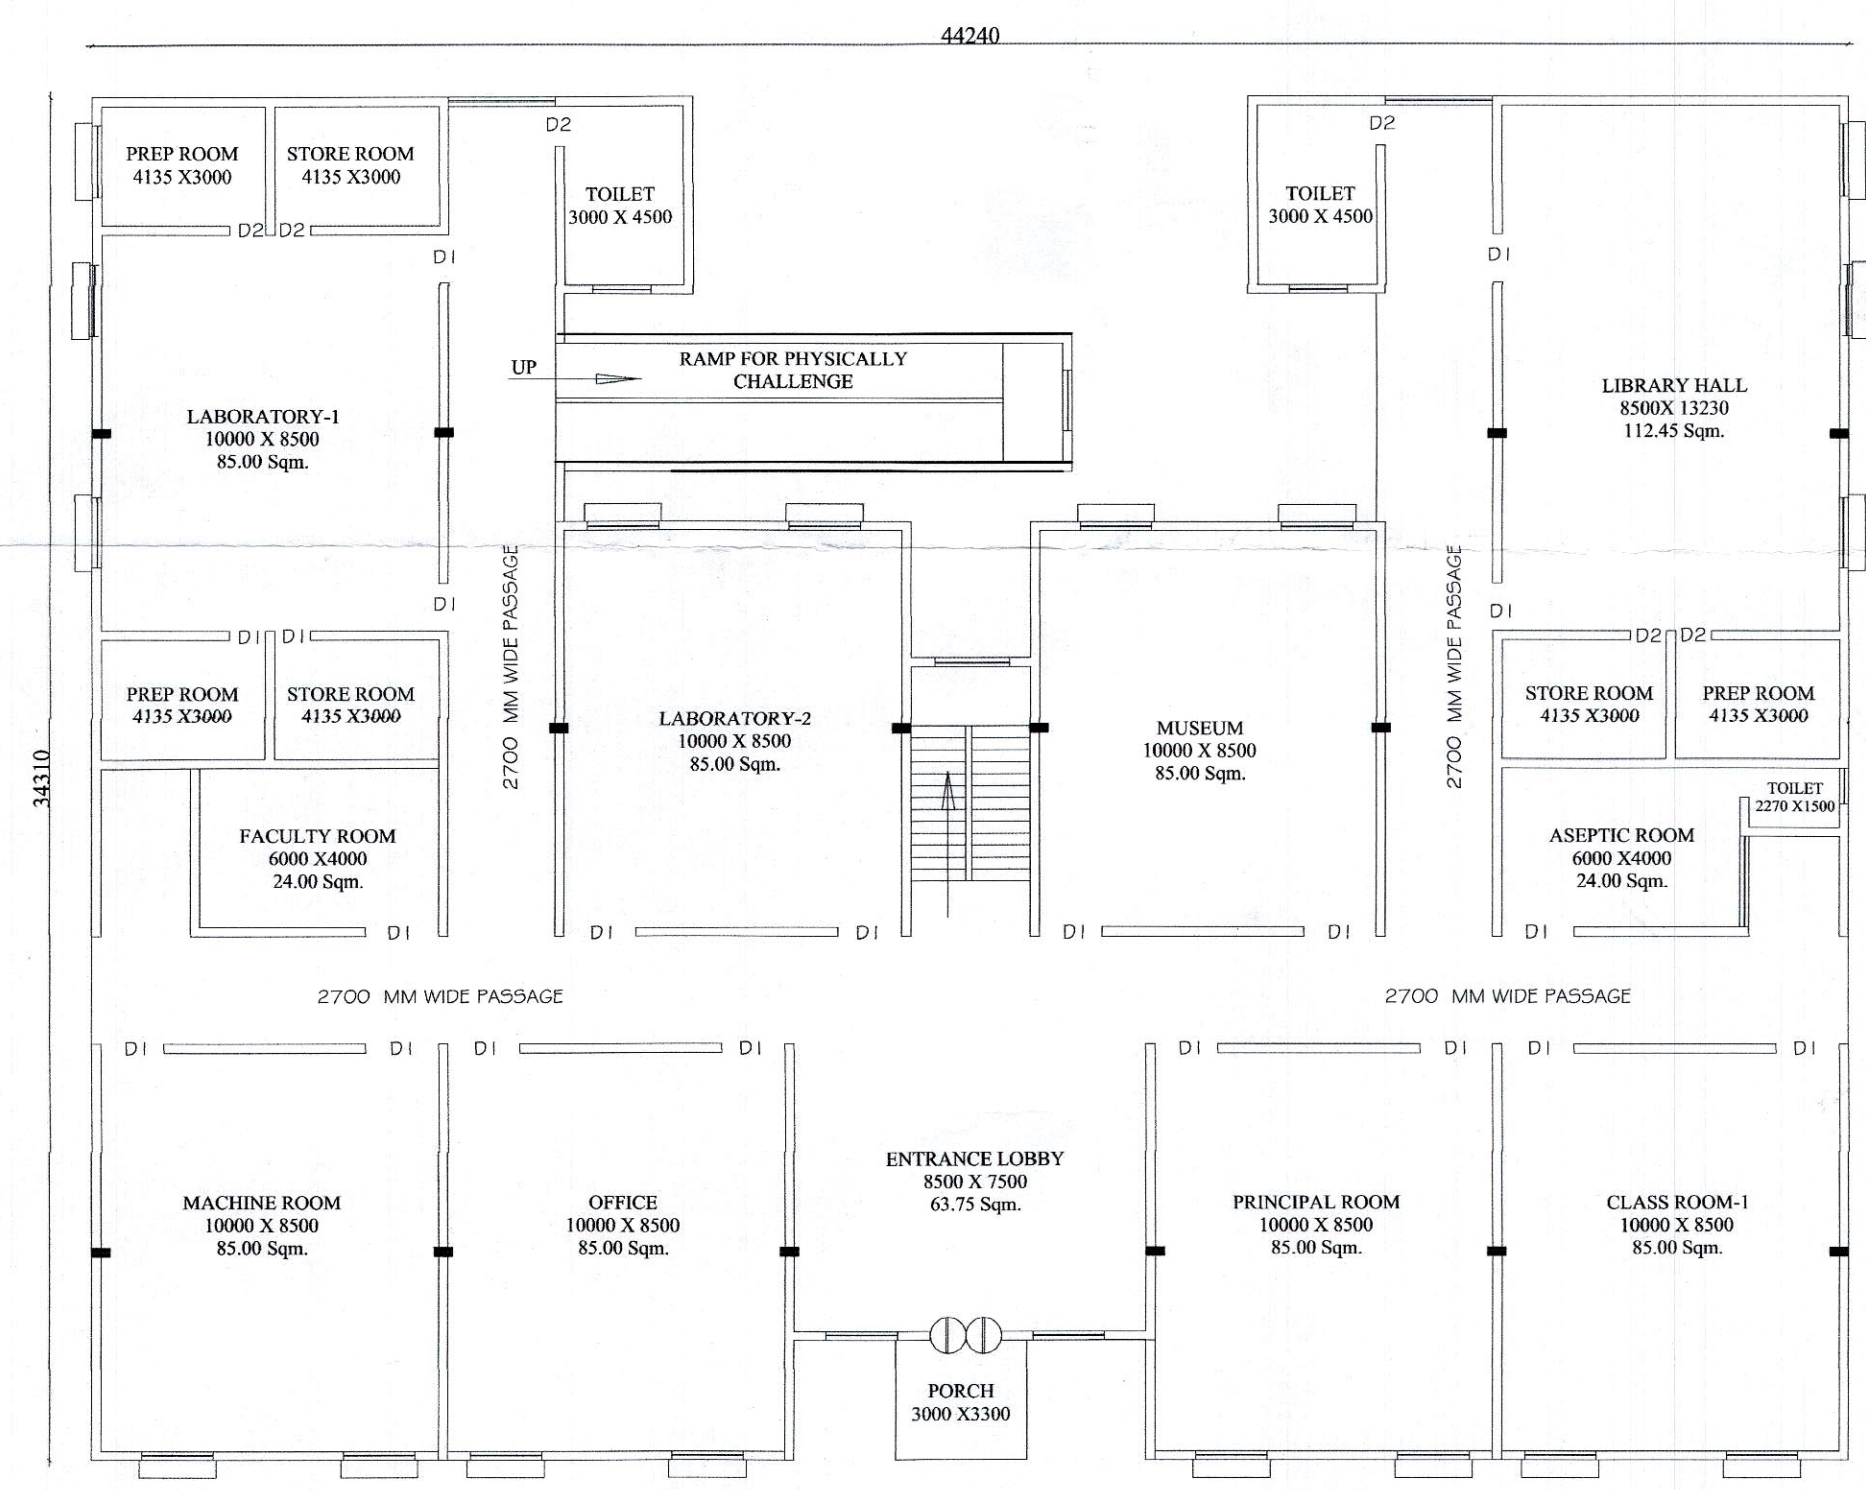

GROUND FLOOR PLAN  
SCALE-1:100

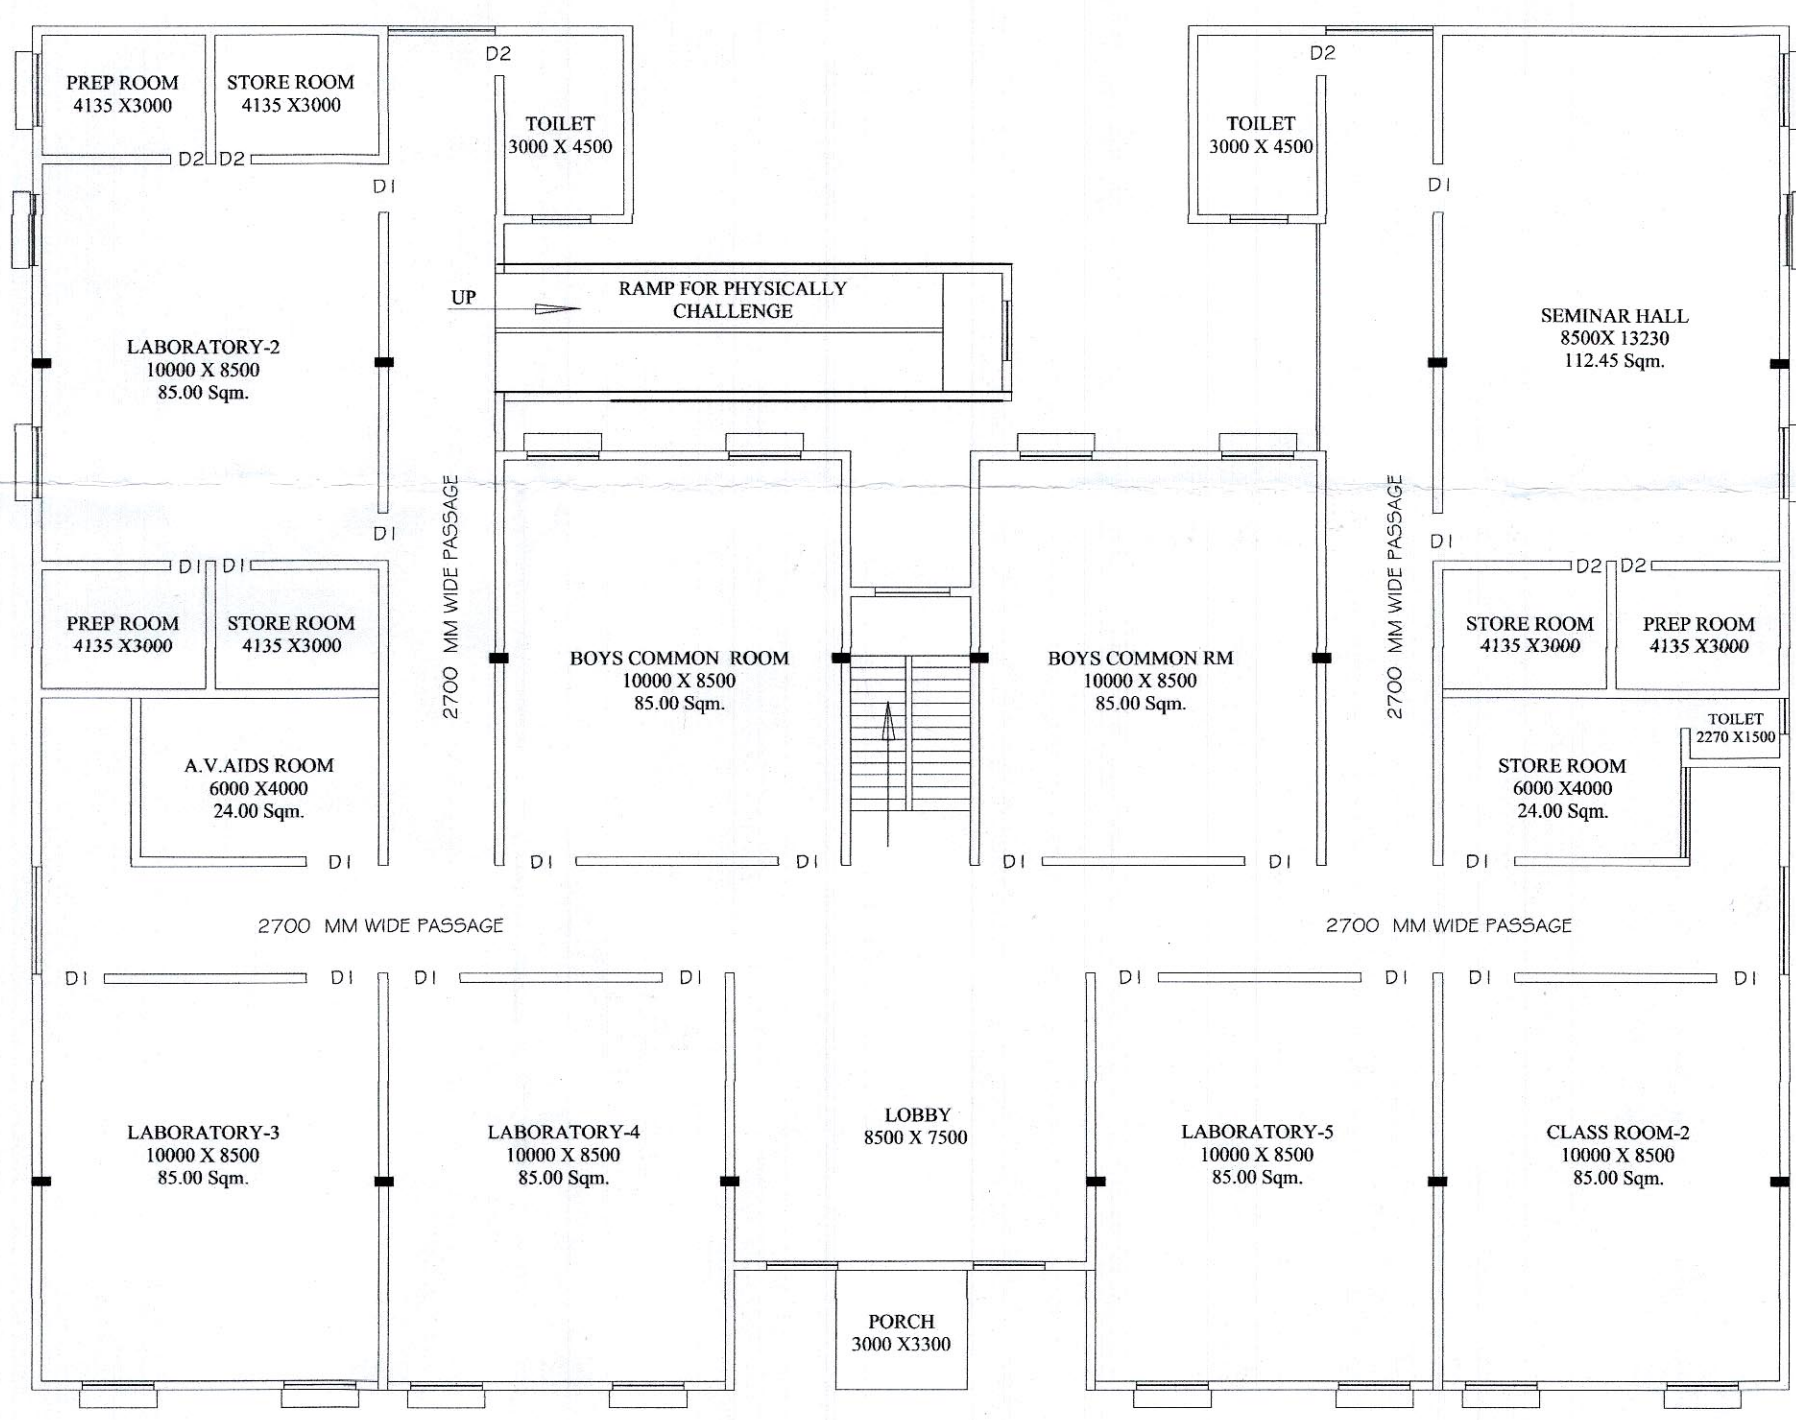

FIRST FLOOR PLAN  
SCALE-1:100

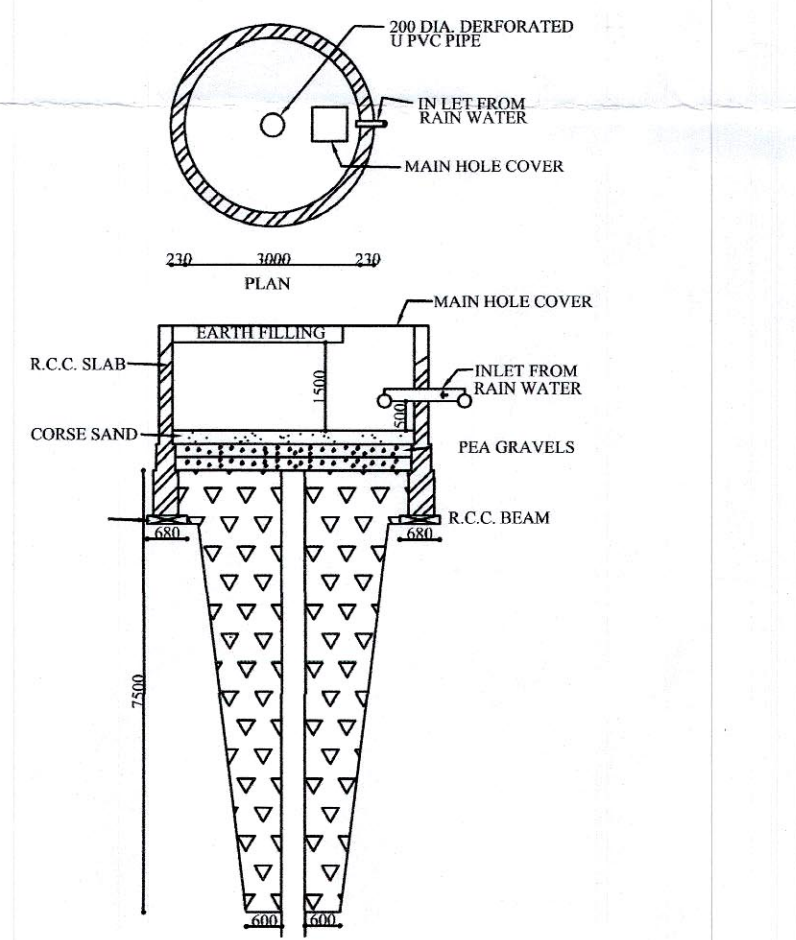

RAIN WATER HARVESTING  
DETAIL