





EXIST. BUILDING PLAN FOR RAM SAGAR RAJPATI PHARMACY COLLEGE AT NEEL GODAM PLOT NO.-357 KHASARA NO.- 097, MAUJA -DEOKALI, TEHL.-SADAR DISTT.- AYODHYA (U.P.)

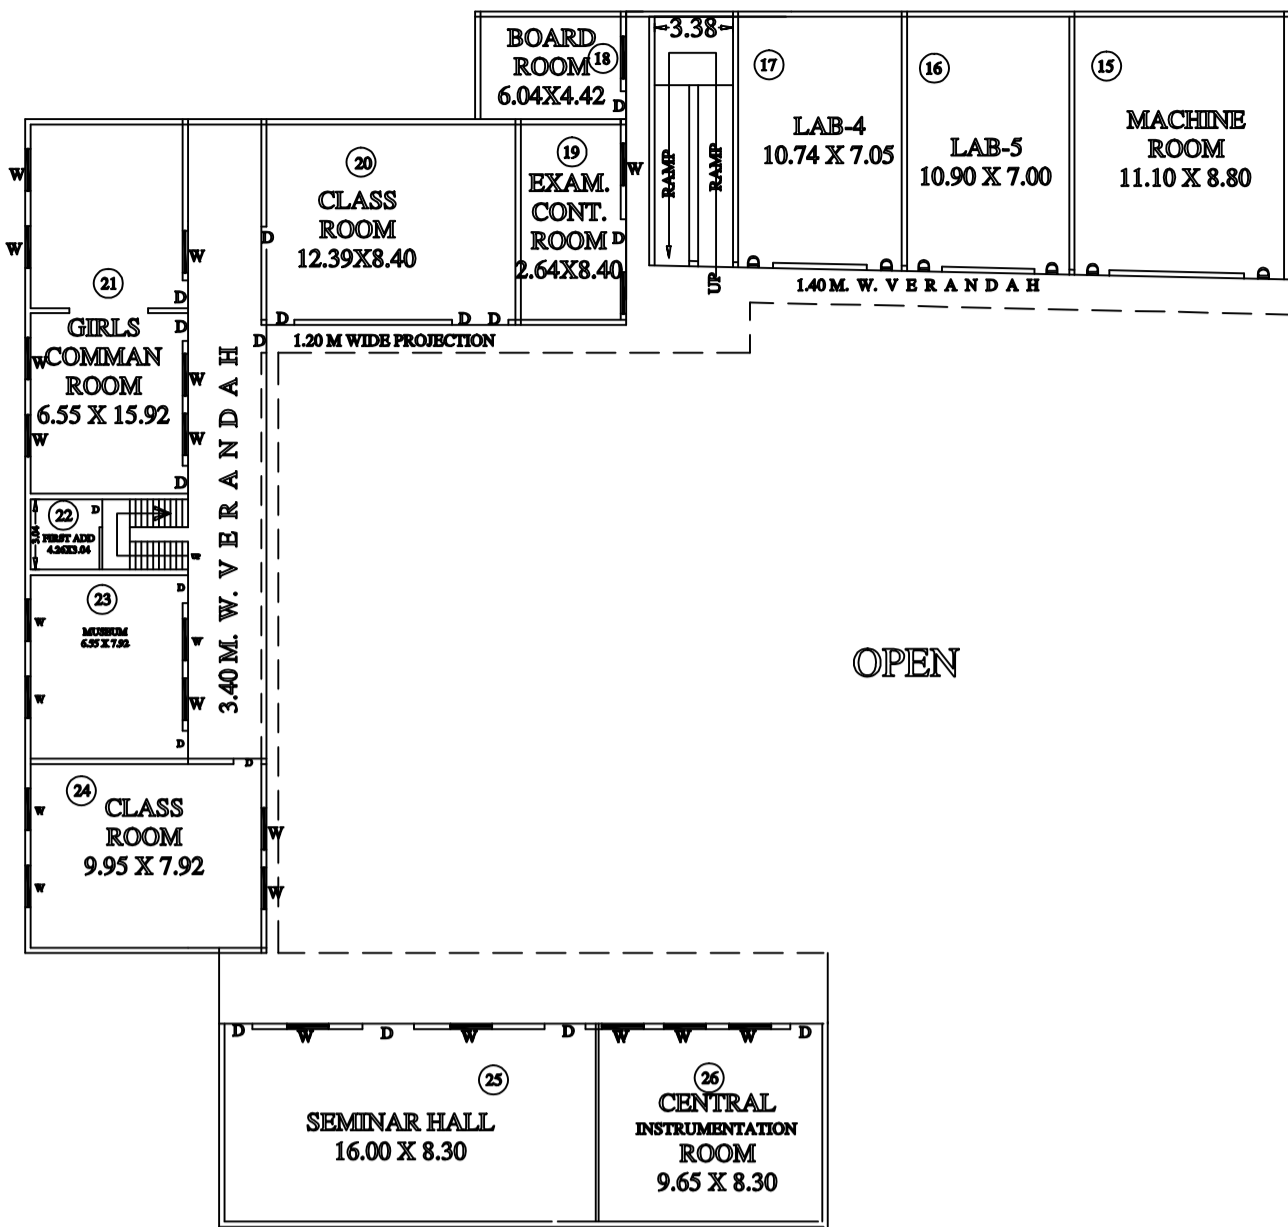

EXIST. FIRST FLOOR PLAN

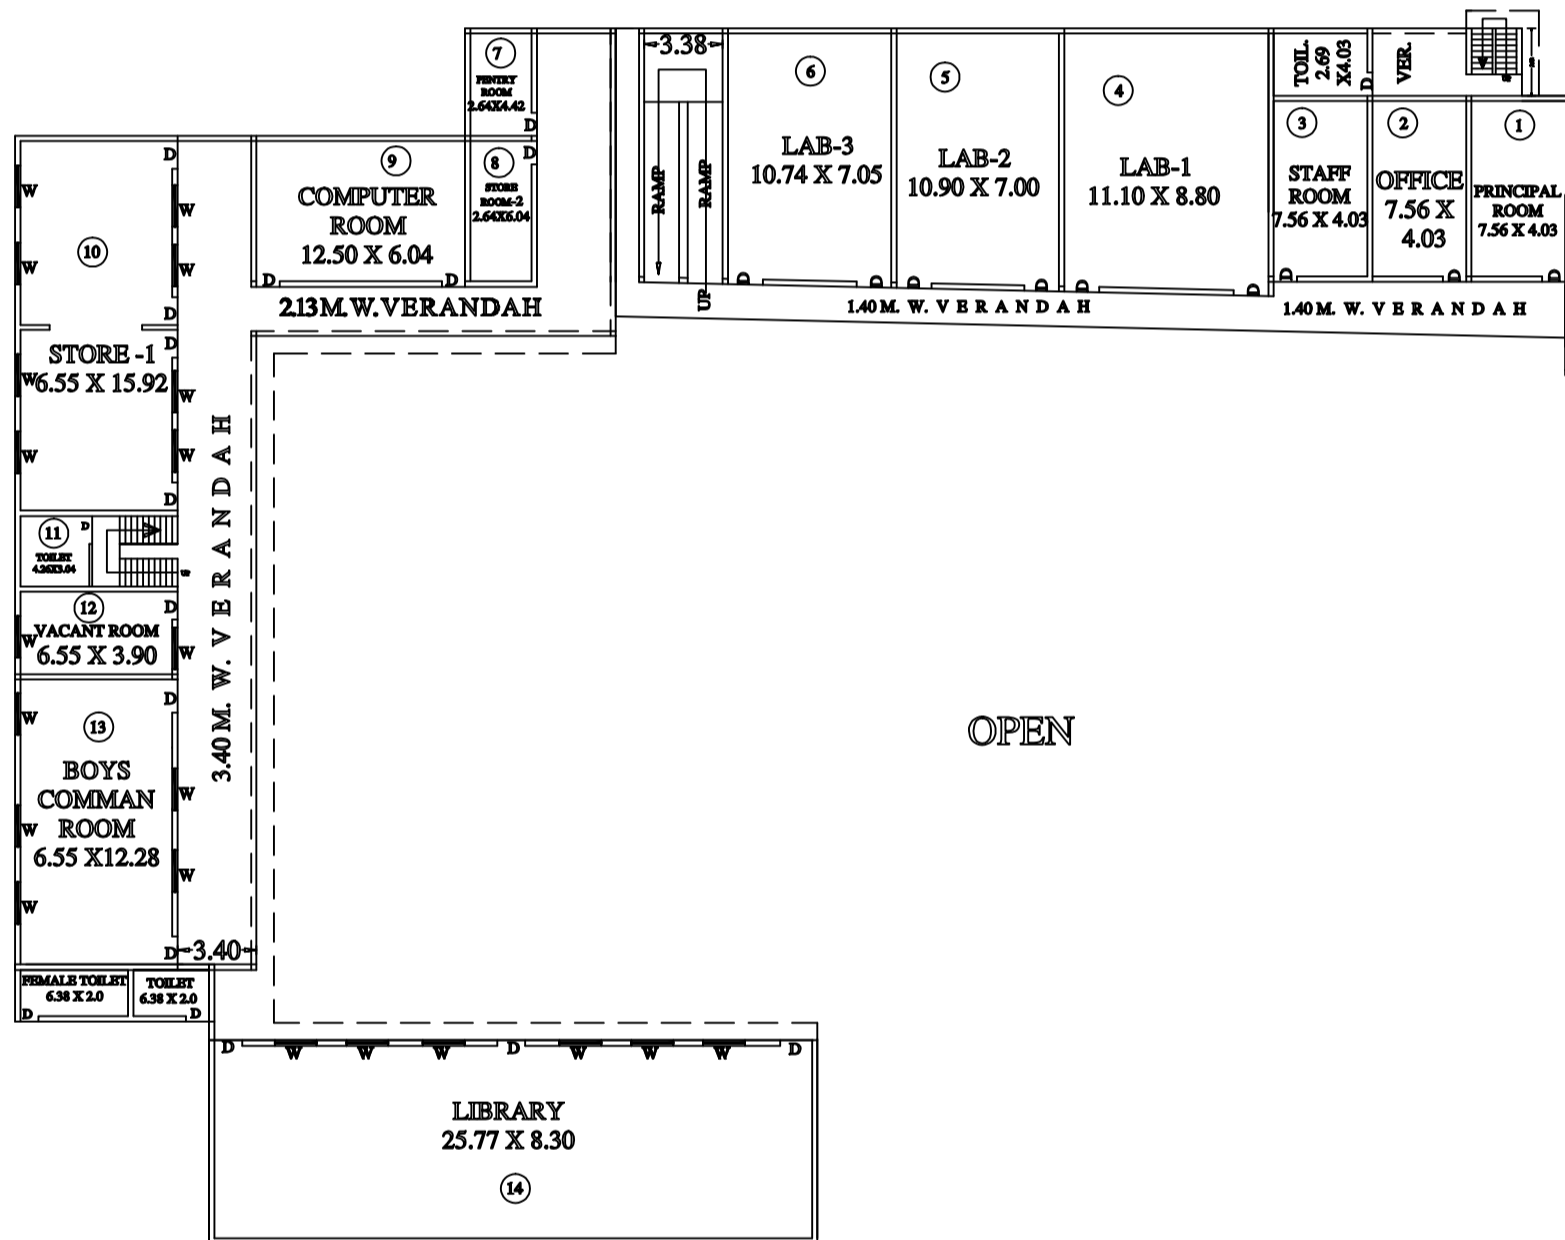

EXIST. GROUND FLOOR PLAN

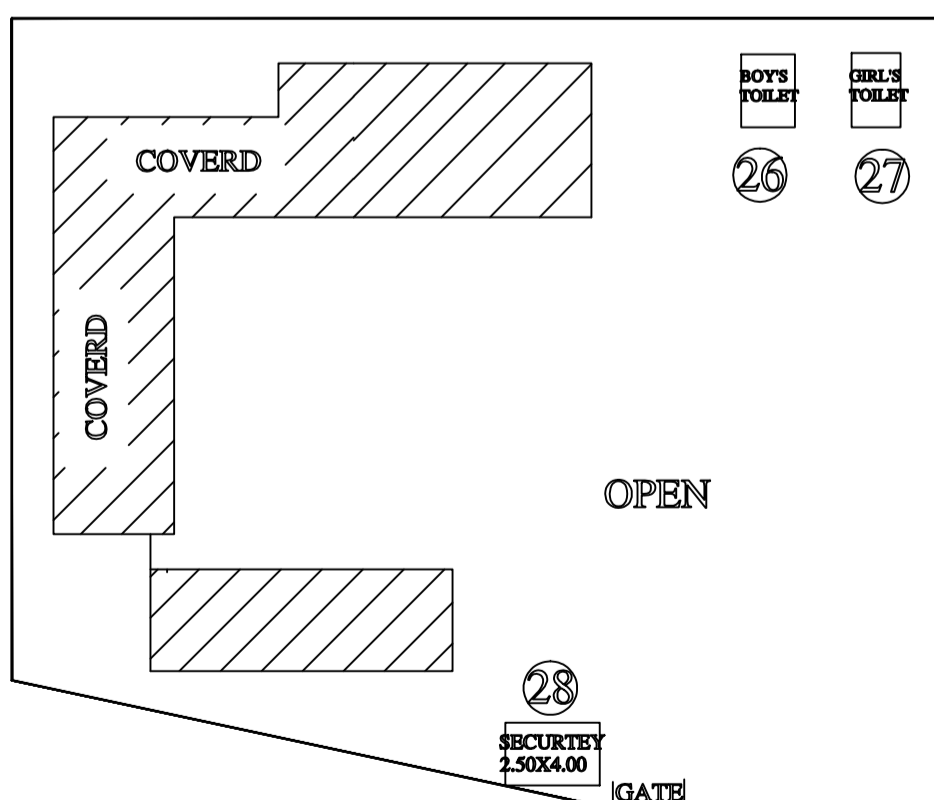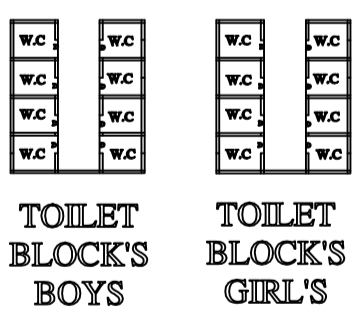

SITE PLAN

AREA ANYLSIS:-			SQ. MT
1	ROOM.NO ①	PRINCIPAL OFFICE	30.46
2	" " ②	OFFICE	30.46
3	" " ③	STAFF ROOM	30.46
4	" " ④	LAB-1	97.68
5	" " ⑤	LAB-2	76.30
6	" " ⑥	LAB-3	75.71
7	" " ⑦	PENTRY ROOM	11.67
8	" " ⑧	STORE ROOM -2	15.94
9	" " ⑨	COMPUTER ROOM	75.50
10	" " ⑩	STORE-1	104.27
11	" " ⑪	TOILET	12.95
11	" " ⑫	VACANT ROOM	25.54
12	" " ⑬	BOYS COMMAN ROOM	80.43
13	" " ⑭	LIBRARY	213.89
14	" " ⑮	MACHINE ROOM	97.68
15	" " ⑯	LAB-5	76.30
16	" " ⑰	LAB-4	75.71
17	" " ⑱	CLASS ROOM	75.01
18	" " ⑲	EXAM CONTROLL OFFICE	14.13
19	" " ⑳	CLASS ROOM	75.69
20	" " ㉑	PENTRY FOR STAFF	13.18
21	" " ㉒	GIRLS COMMAN ROOM	104.27
22	" " ㉓	MUSEUM	51.87
23	" " ㉔	CLASS ROOM	78.80
24	" " ㉕	SEMINAR HALL	132.80
25	" " ㉖	CENTRAL INSTRUMENTATION ROOM	80.09
26	" " ㉗	TOILET BLOCK	48.00
27	" " ㉘	TOILET BLOCK	10.60
28	" " ㉙	SECURITY ROOM	10.00

AREA DETAIL'S

TOTAL PLOT AREA .-4300.00  
 EXIST. GROUND FLOOR (COVD) -1404.33 Sq.mt  
 EXIST. FIRST FLOOR (COVD)-1254.75 Sq.mt  
 TOTAL COVERED AREA.-2659.08 Sq.mt

MANAGER SIGN.	ARCHITECT SIGN.