



BUILDING PLAN FOR DR. SHYAMA PRASAD MUKHRAJEE COLLEGE OF PHARMACY

KAJHA KHURD, MAUNATHBHANJAN, DISTT - MAU

AT PLOT NO.-786,787, 788, MAUJA- KAJHA KHURD, TEHSIL- MOHAMMADABAD GOHANA,

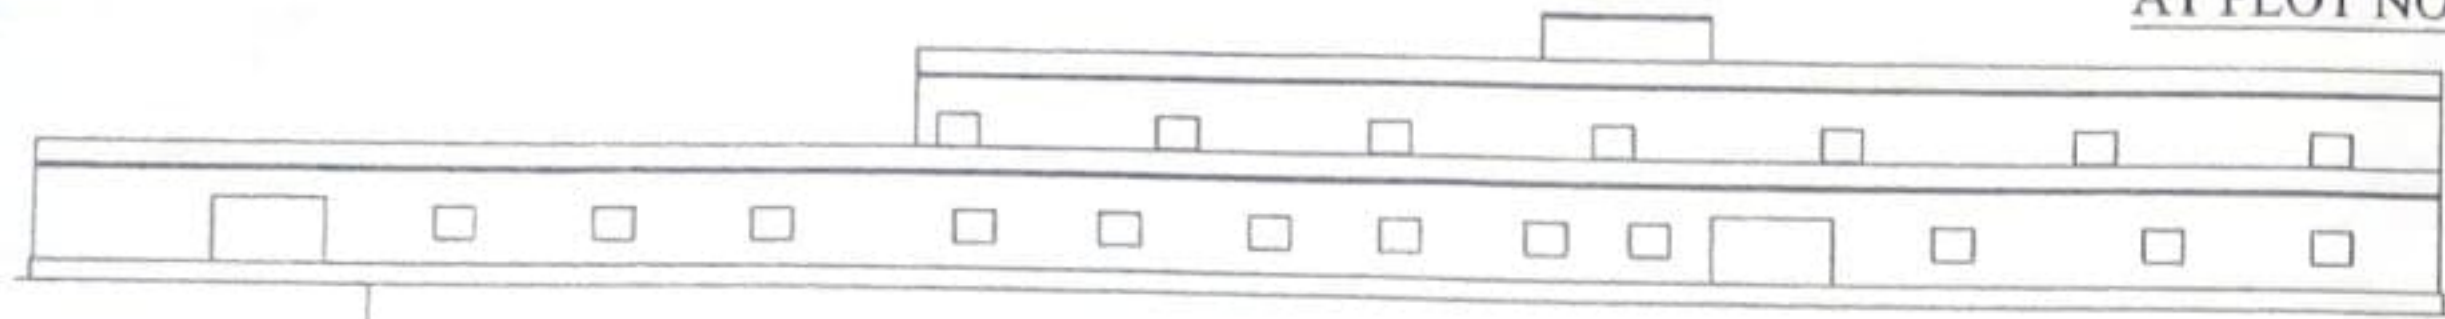


FRONT ELEVATION

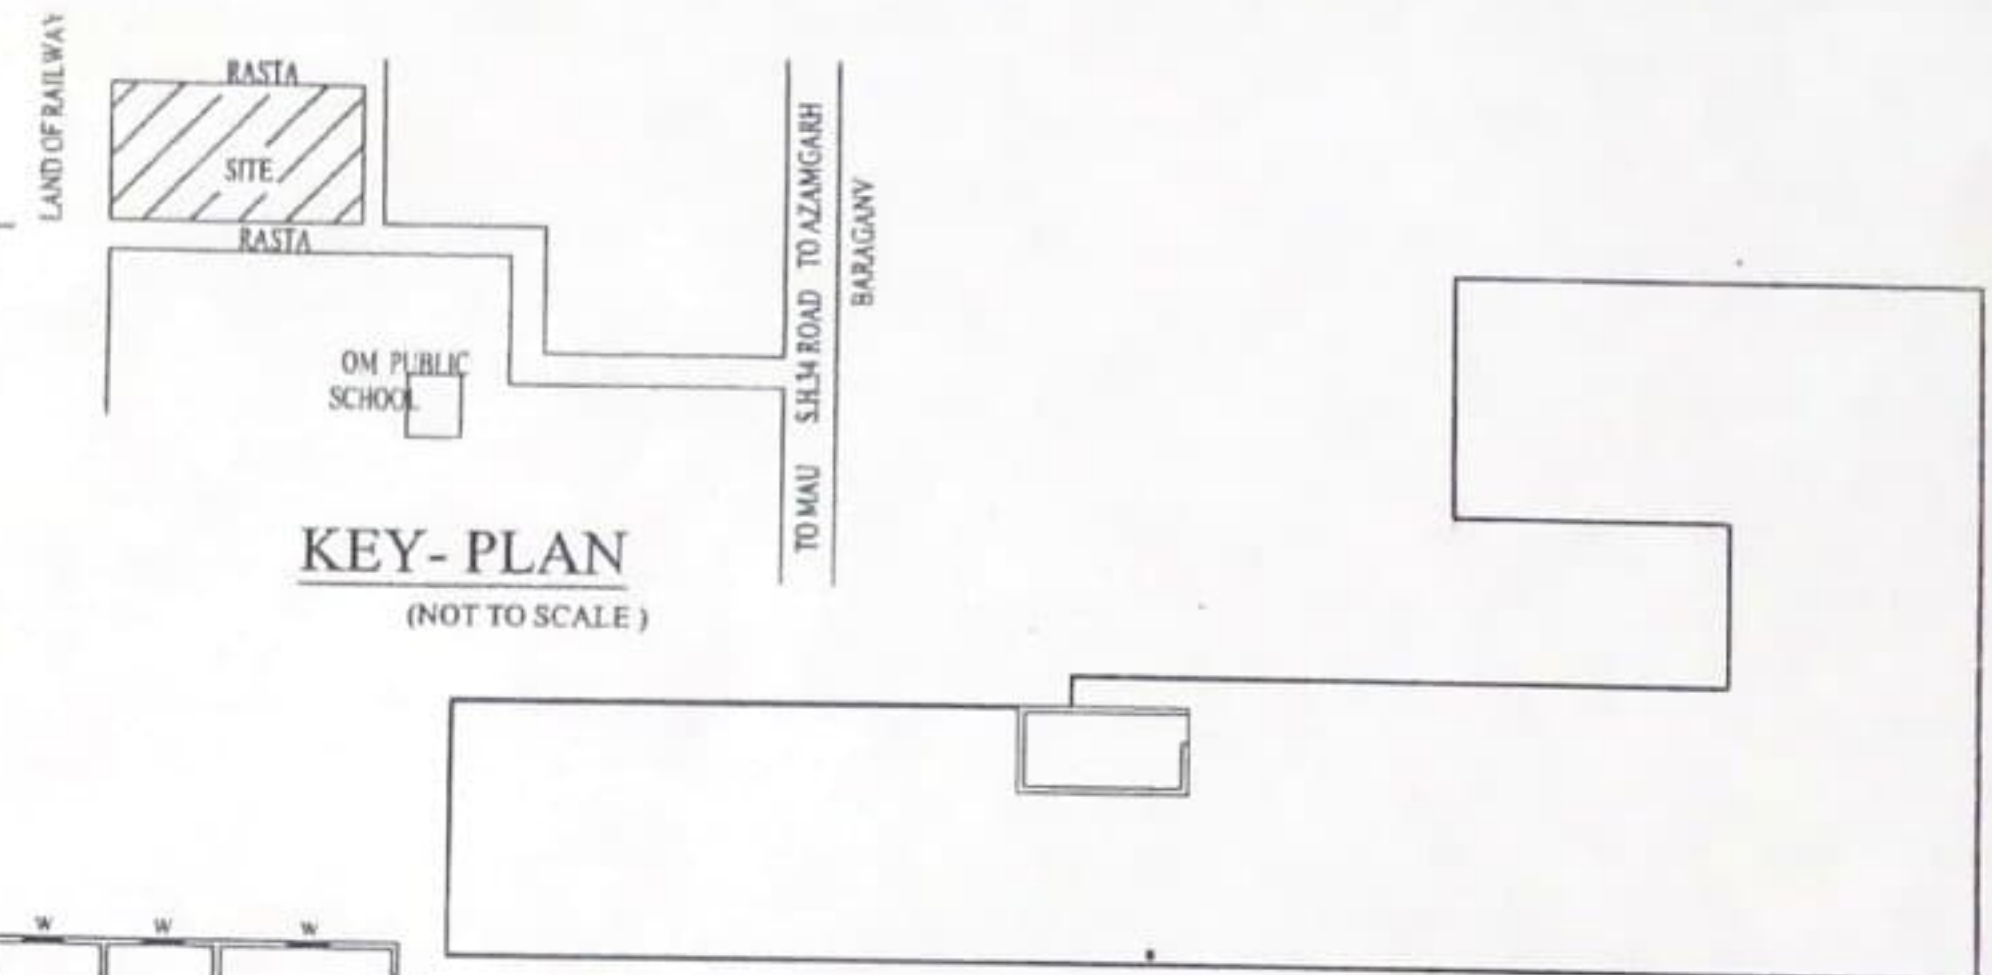


KEY- PLAN

(NOT TO SCALE)

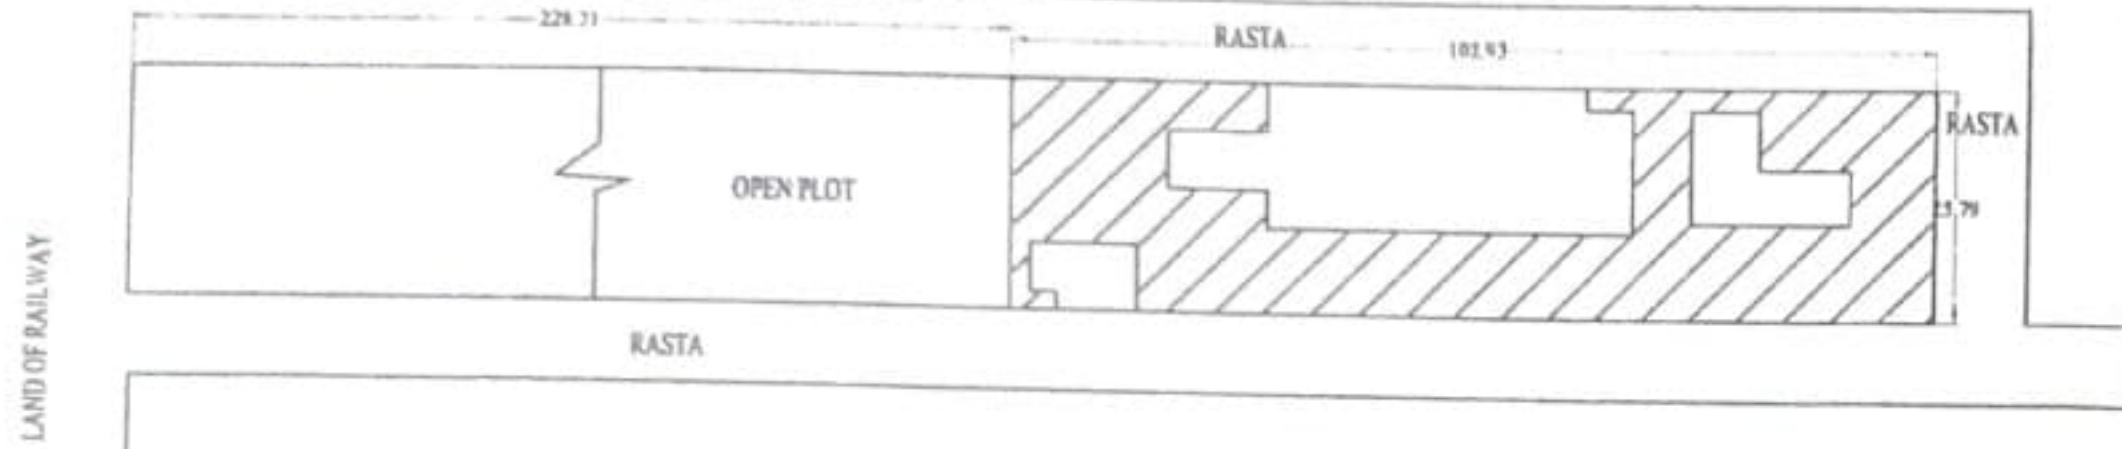

SITE PLAN

(SCALE - 1 : 600)

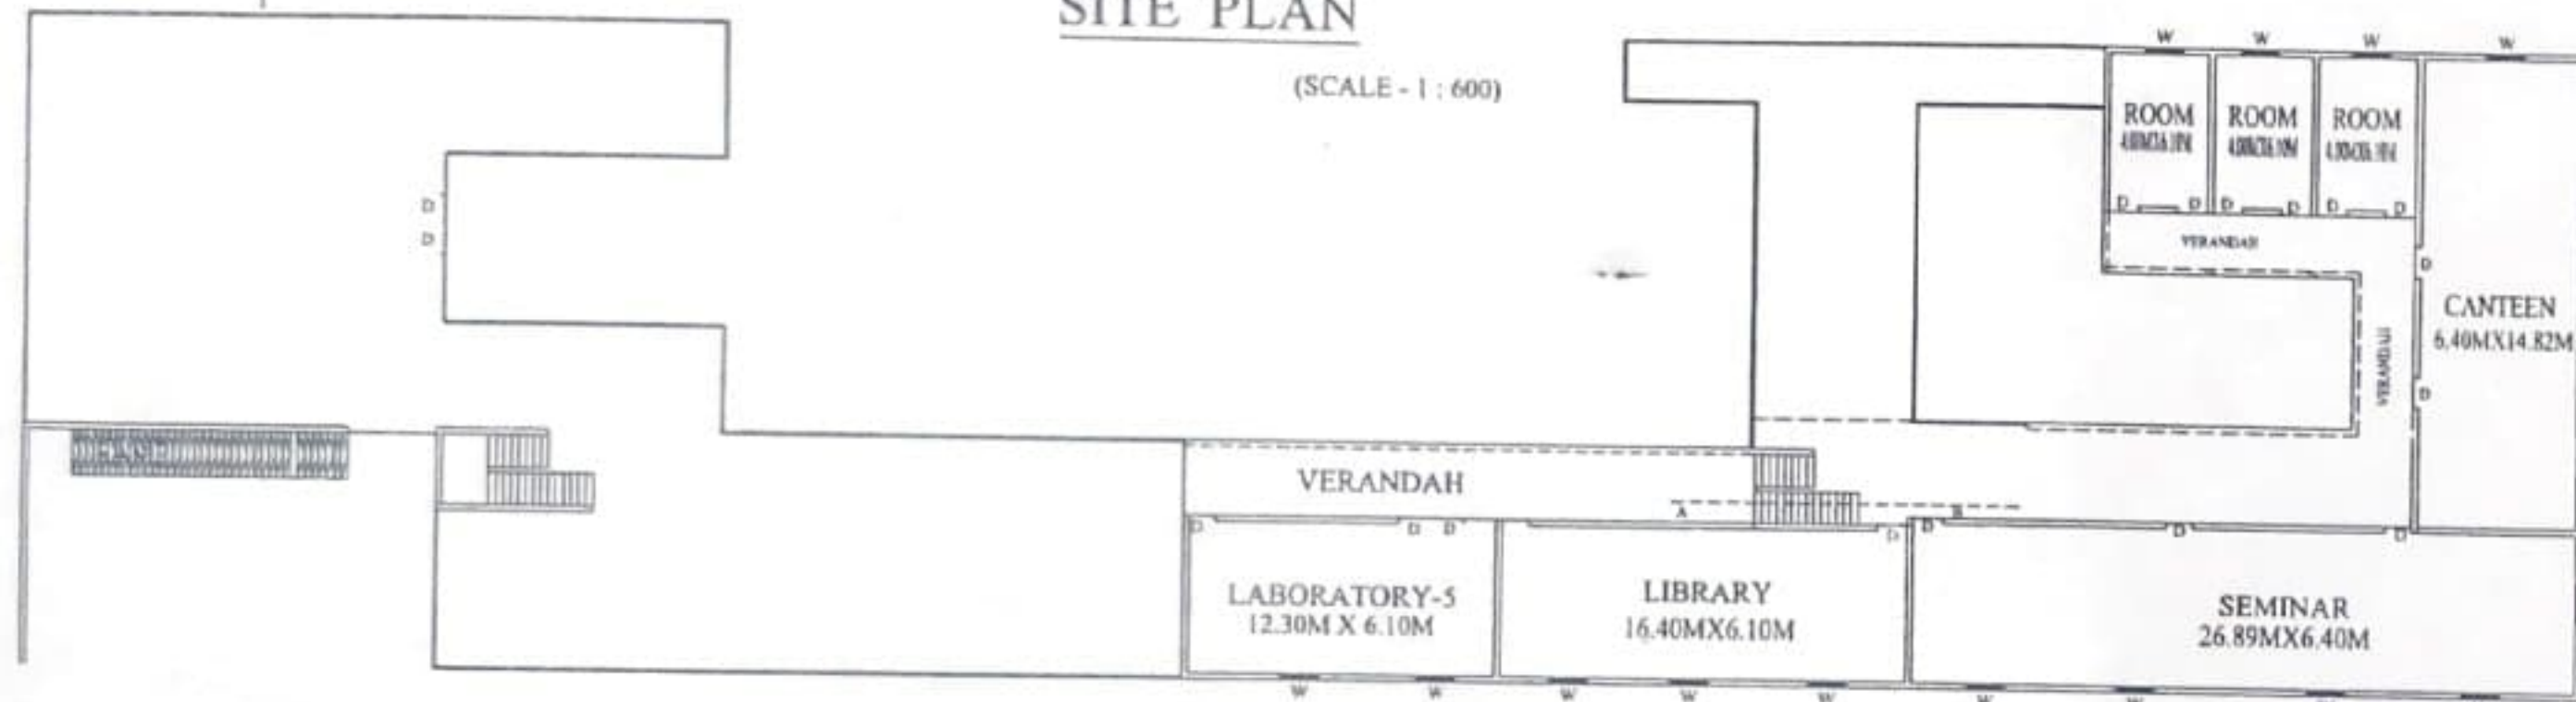


FIRST FLOOR PLAN

(SCALE - 1 : 200)

TERRACE PLAN

(SCALE - 1 : 200)

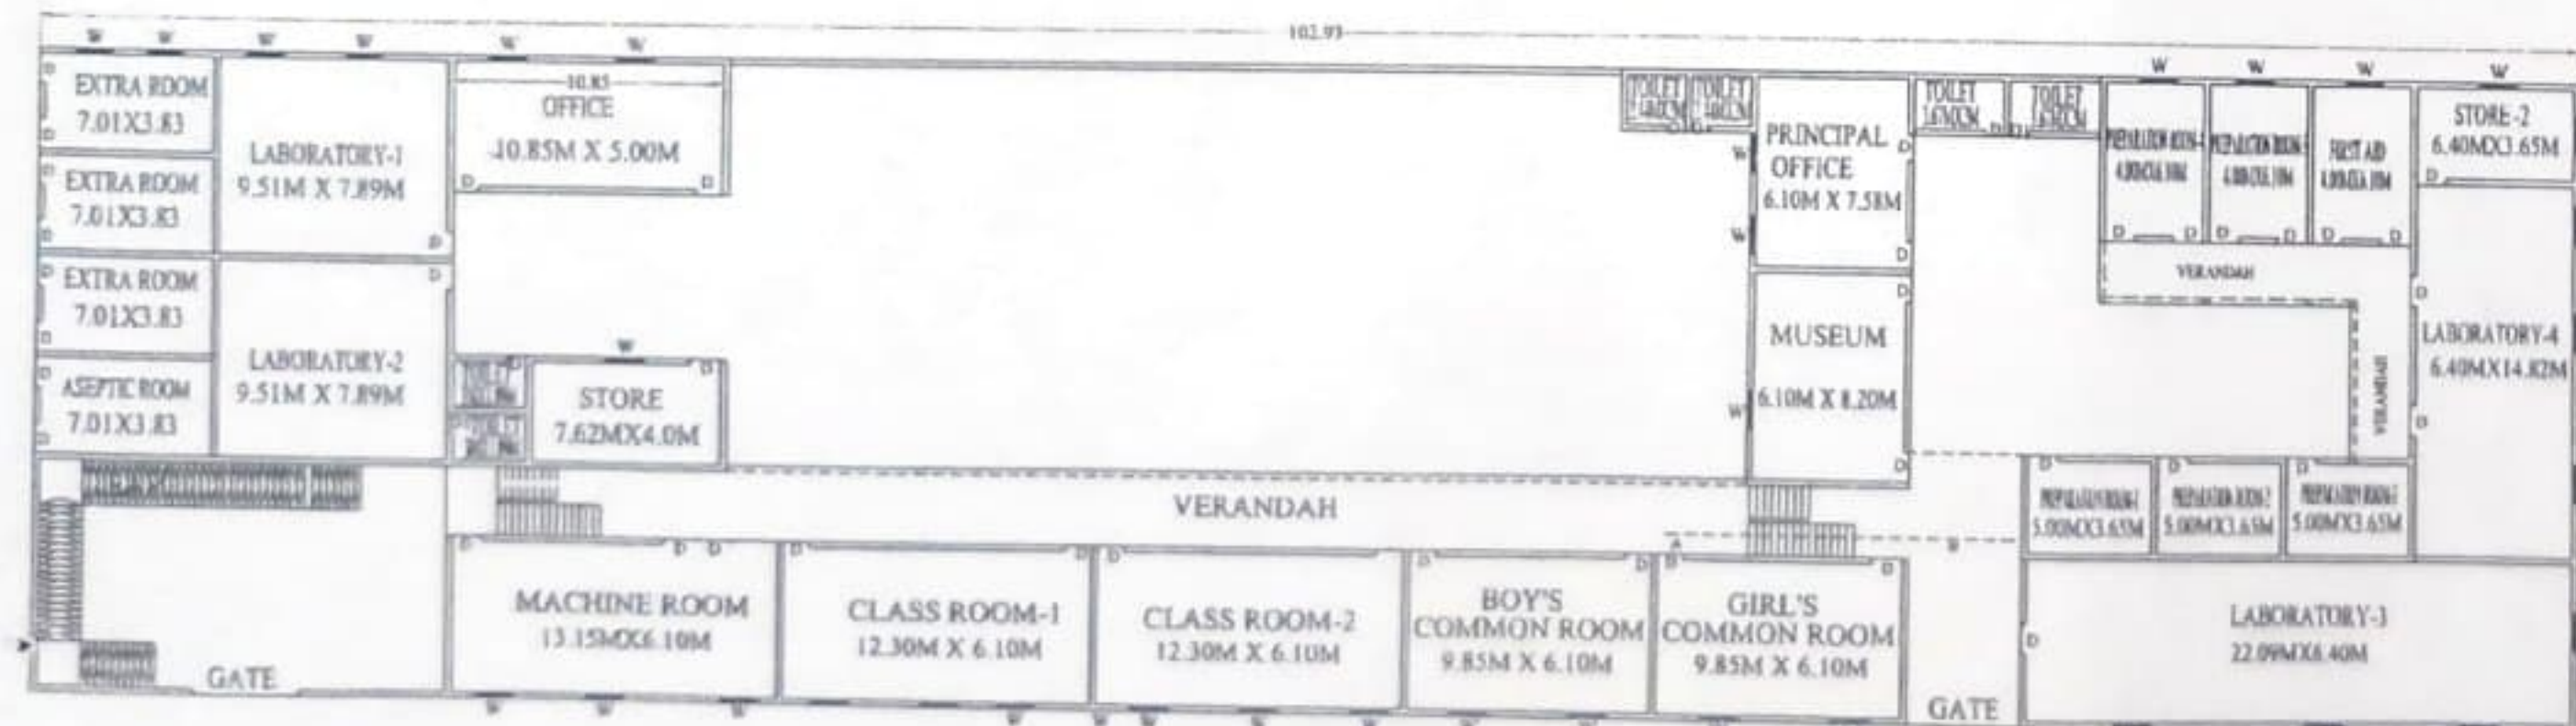

GROUND FLOOR PLAN

(SCALE - 1 : 200)

ROOM AREA CHART				AREA CHART	
S.N	ROOM NAME	NO.	AREA (SQ)	TOTAL PLOT AREA	8540.00
1-	CLASS ROOM-1	1	75.03	G.F. COVERED AREA	1666.50
2-	CLASS ROOM-2	1	75.03	G.F. OPEN AREA	6873.50
3-	LABORATORY 1	1	75.03	F.F. COVERED AREA	812.18
4-	LABORATORY 2	1	75.03	TOTAL COVERED AREA	2478.68
5-	LABORATORY 3	1	141.37	OPENING	
6-	LABORATORY 4	1	94.85	D1- DOOR-	1.05M X 2.10M
7-	LABORATORY 5	1	75.04	W- WINDOW-	1.20M X 1.50M
8-	MACHINE ROOM	1	80.21	V- VENTILATOR-	1.20M X 0.45M
9-	PRINCIPAL OFFICE	1	48.24	G- GATE -	4.57M X 2.10M
10-	OFFICE	1	54.25	SCALE	
11-	BOYS COMMON ROOM	1	60.08	AS SHOWN	
12-	GIRLS COMMON ROOM	1	60.08	F.A.R.	
13-	STORE	1	30.48	FAR = 0.29	
14-	FIRST-AID	1	24.40	APPROVED BY.	
15-	SEMINAR HALL	1	172.10	<p>अपर मुख्य अधिकारी अमिताभ मुखर्जी अधिकारी जिला पंचायत, मऊ</p>	
16-	LIBRARY	1	180.04		
17-	CANTEEN	1	94.85		
18-	MUSEUM	1	50.02		
19-	PREPARATION ROOM 1	1	18.25		
20-	PREPARATION ROOM 2	1	18.25		
21-	PREPARATION ROOM 3	1	18.25		
22-	PREPARATION ROOM 4	1	18.25		
23-	PREPARATION ROOM 5	1	18.25		
24-	STORE-2	1	23.36		
25-	MALE TOILET-1	1	34.91		
26-	MALE TOILET-2	1	16.94		
27-	FEMALE TOILET-1	1	22.44		
28-	ASEPTIC ROOM	1	26.85		

SECTION ON A-B
Manager

Ramsanehi Memorial
Social Educational Trust
Kajha Khurd-Mau 276403