

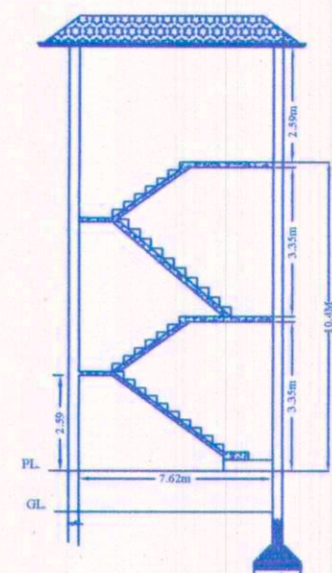
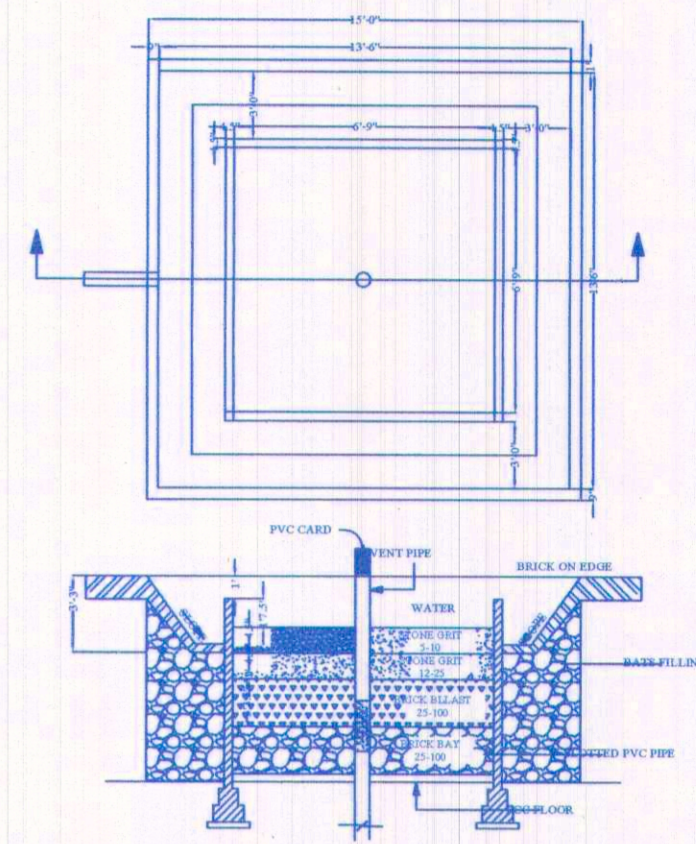



KEY PLAN SCALE-1:1000

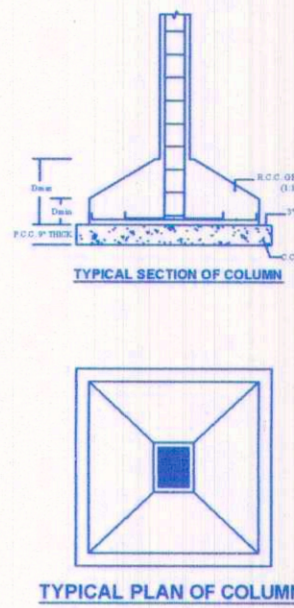


STAIR SECTION- A-B

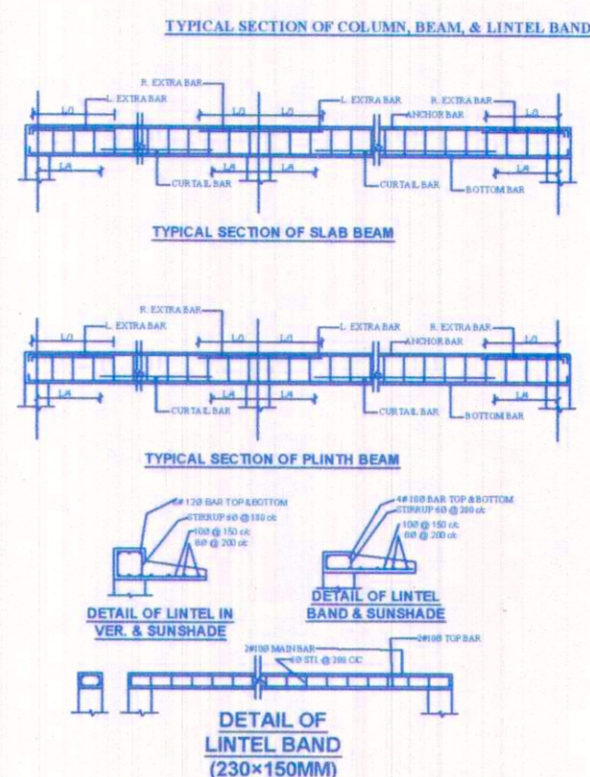


SECTION A-A (RAIN WATER HARVESTING PIT)

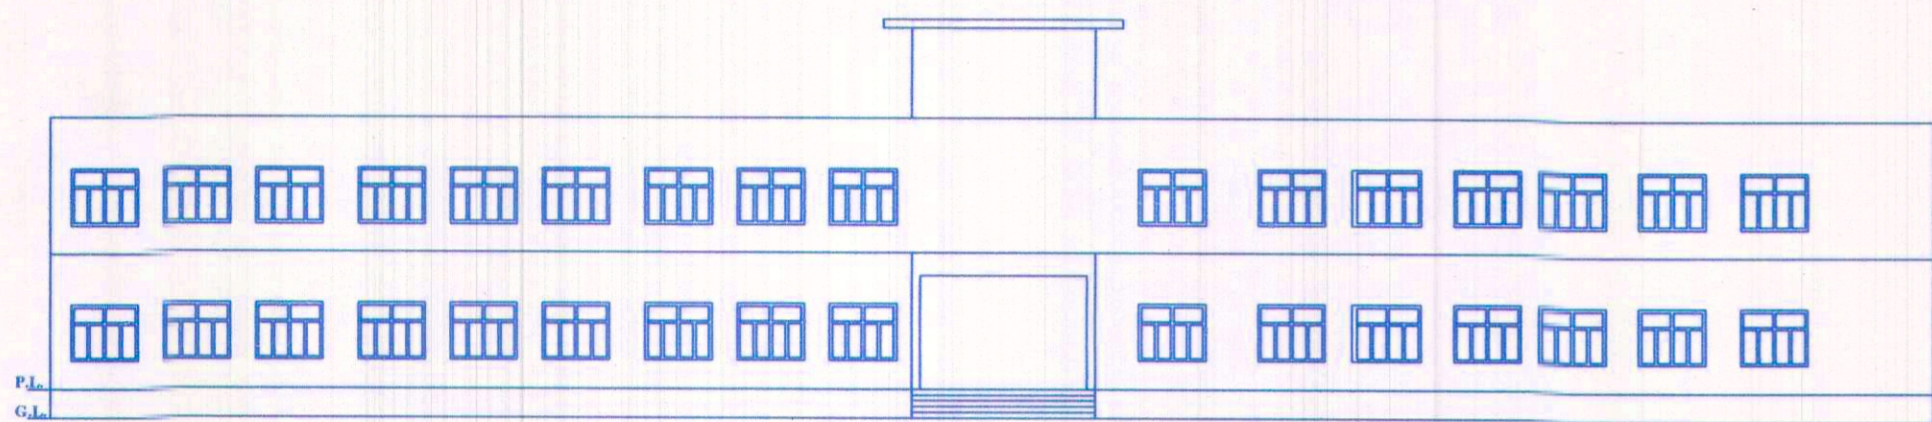


FRONT ELEVATION

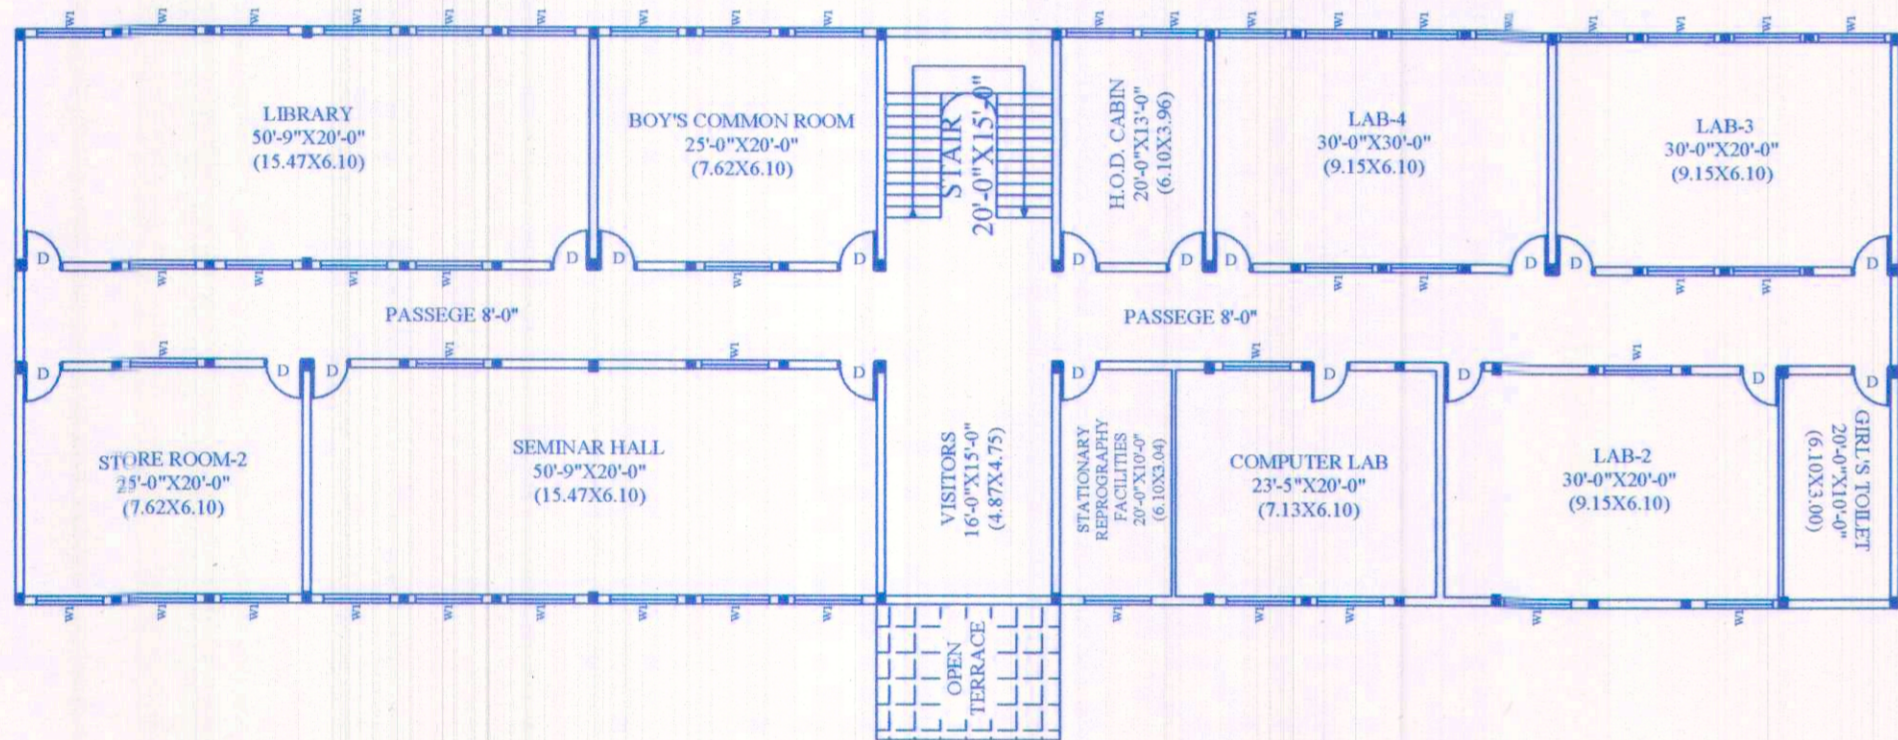

FIRST FLOOR PLAN

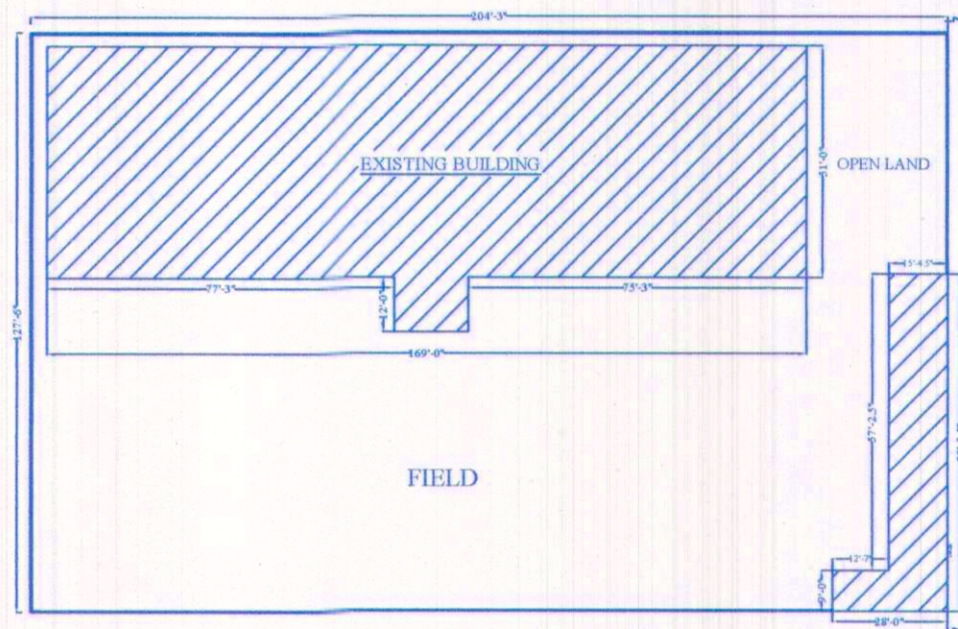

SITE PLAN SCALE-1:500

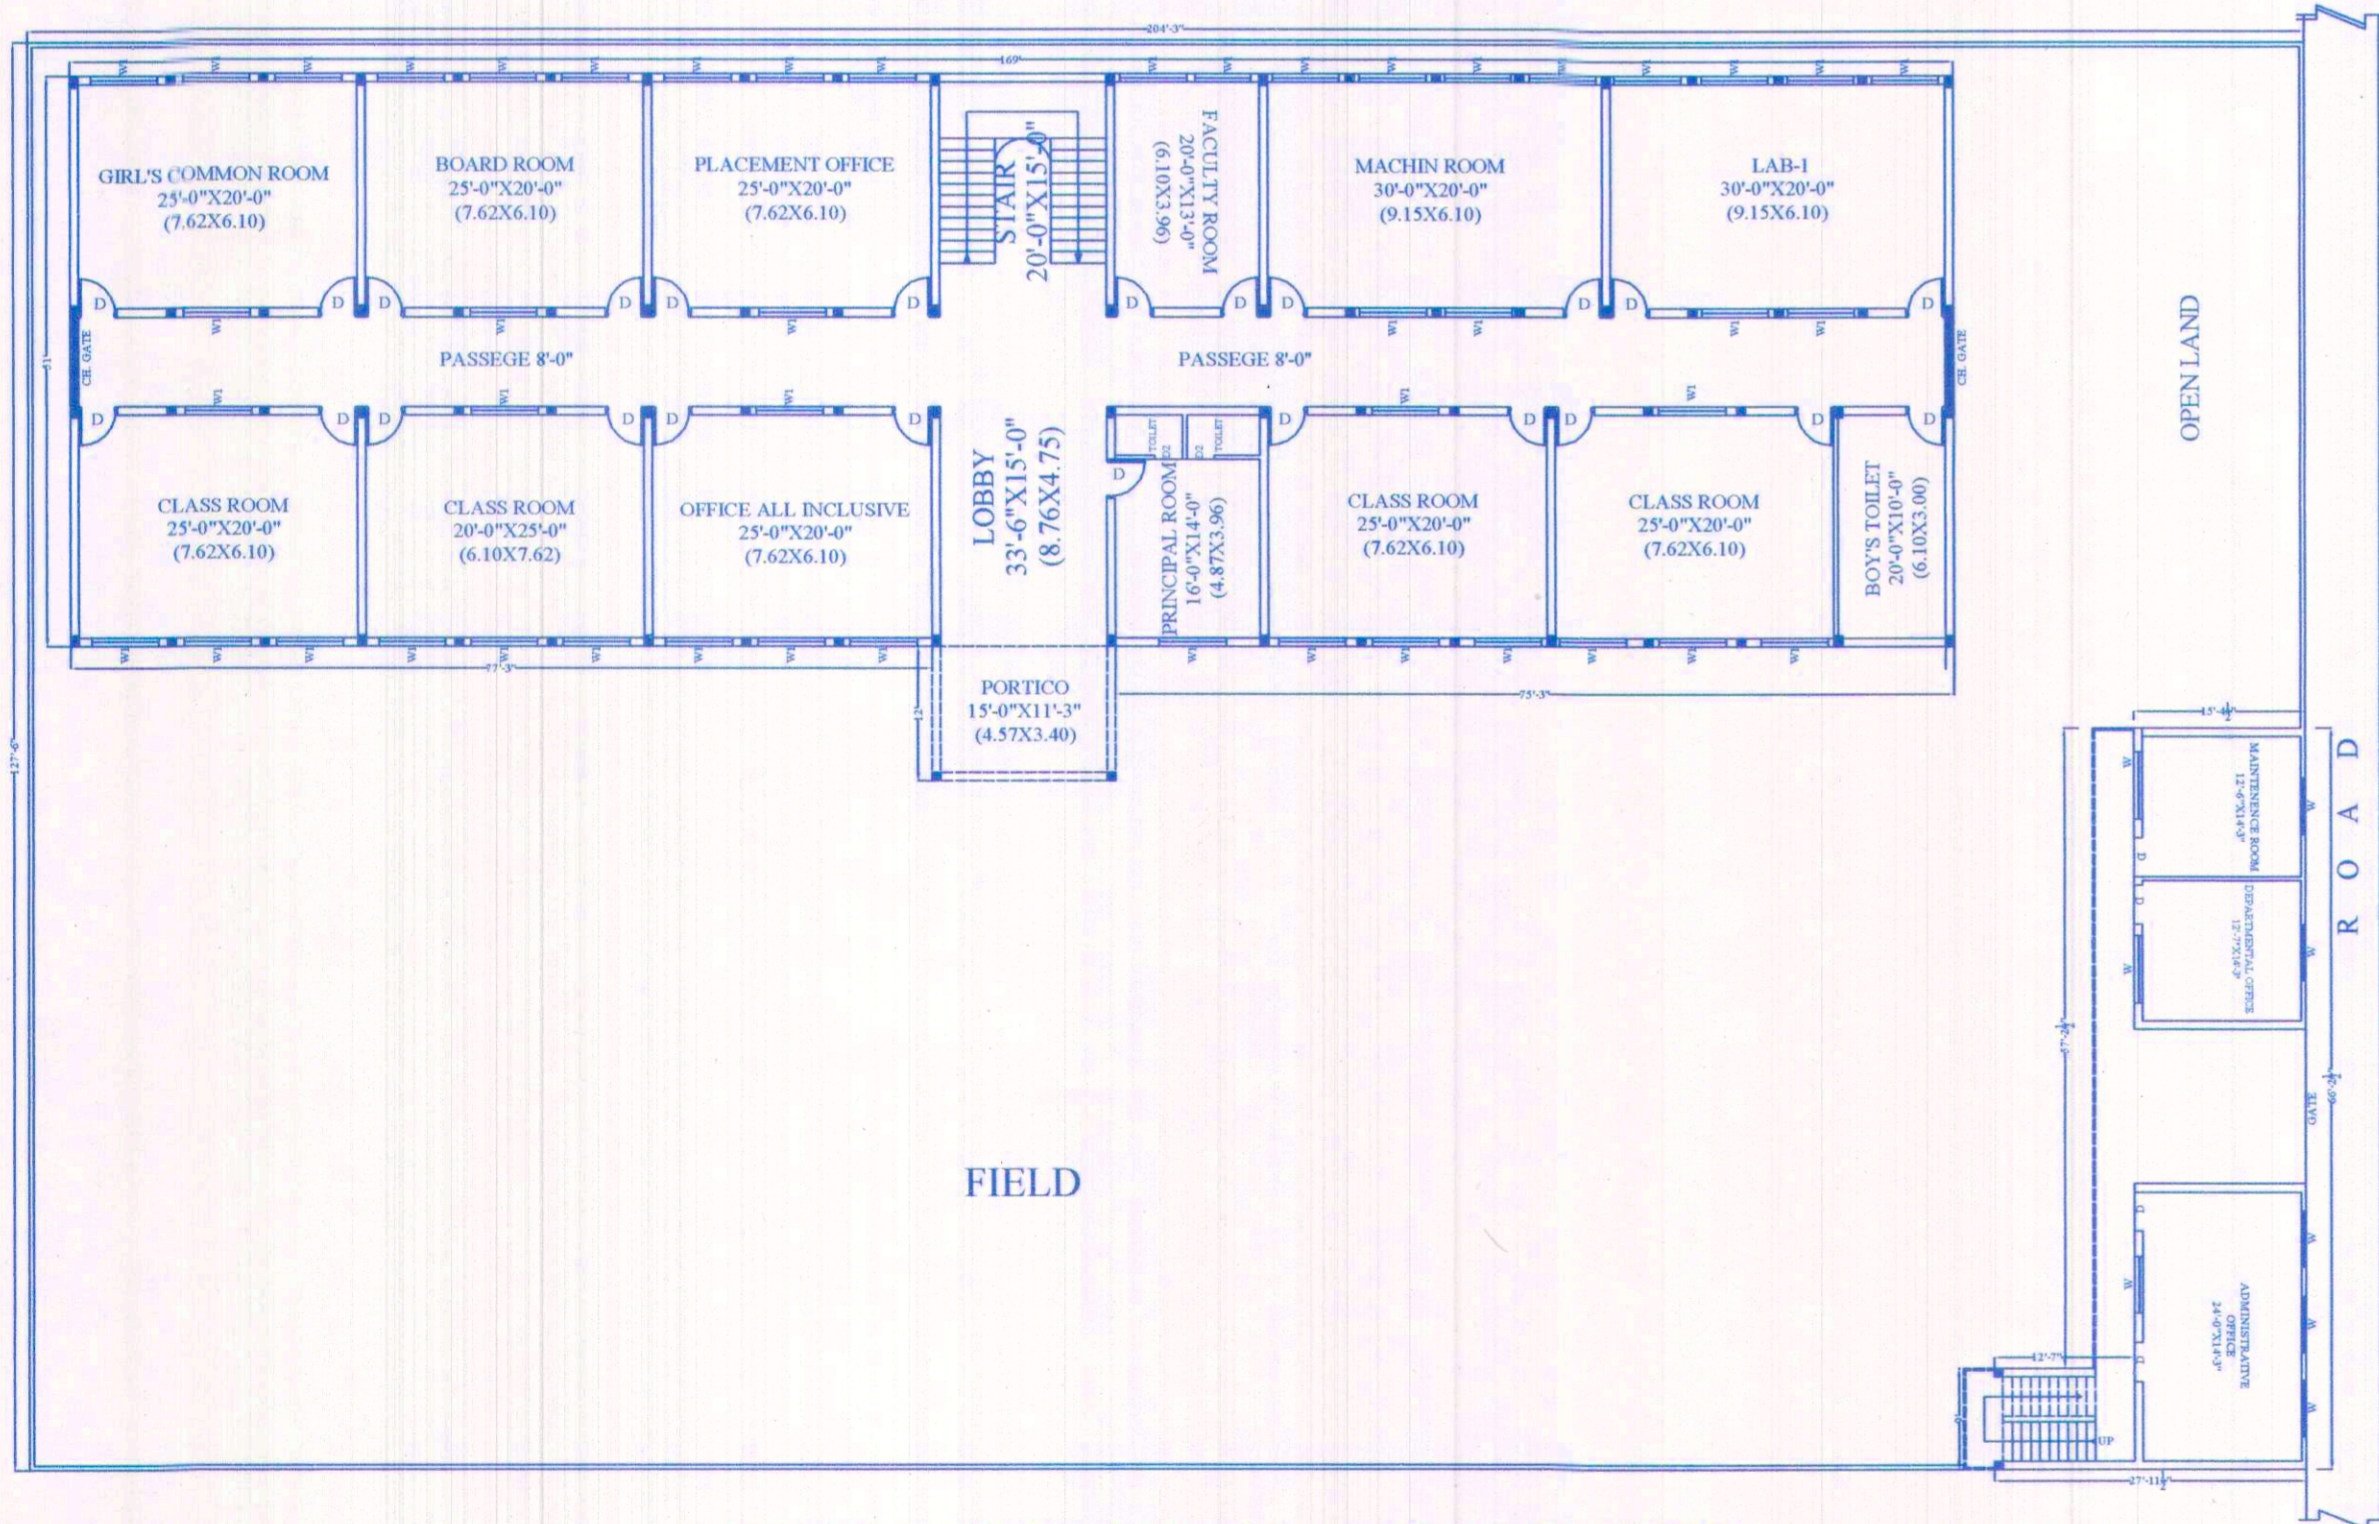

GROUND FLOOR PLAN SCALE-1:100

AREA STATEMENT	
1- TOTAL PLOT - 2 ACRE	8100 SQM.
<b>MAIN BUILDING ( BLOCK)</b> 2- COVERED AREA G./F.- 3- COVERED AREA- F./F.-	801.02 SQM.. 801.02 SQM.
<b>ADMINISTRATIVE AREA</b> 4- COVERED AREA G./F.- 5- COVERED AREA- F./F.-	105.13 SQM.. 105.13 SQM.
6- TOTAL COVERED AREA	1812.30 SQM.
7- F.A.R.	77.62 %

SPECIFICATIONS		SCHEDULE OF JOINERY	
# WRITTEN DIMENSIONS ARE CORRECT	# FOUNDATION & PLINTH SHALL BE 1st CLASS BRICKS WORK IN 1:6 CEMENT MORTAR OVER 1:4:8 CEMENT CONCRETE	D1 1.20 X 2.74	W1 1.83 X 2.13
# D.P.C. SHALL BE 2.5 CM TH. CEMENT CONCRETE 1:1:5 MIXED WITH 1 KG. OF IMPERO BAG OF CEMENT & PAINTED WITH 2 COATS OF BITUMEN	# SUPERSTRUCTURE SHALL BE OF 1 CLASS BRICK WORK WITH 1:6 CEMENT MORTAR, LINTELS OVER DOORS AND WINDOWS SHALL BE R.C.C.	D2 1.00 X 2.13	W2 2.44 X 2.13
# ROOF SHALL BE OF R.C.C. SLAB WITH AN INSULATION LAYER & MUD PHUSKA TERRACING ABOVE SUPPORTED R.C.C. BEAMS AS REQUIRED, HEIGHT OF ROOM SHALL NOT BE LESS THEN 3.35 M (11')	# DRAWING ROOM & DINNING ROOM FLOORS SHALL BE MARBLE BATHROOM & W.C. FLOORS DADO SHALL BE OF TILES FLOORS BED ROOM SHALL BE OF MARBLE	D3 .75 X 2.13	W3 1.18 X 2.13
# INSIDE & OUTSIDE WALLS SHALL BE OF 12 MM CEMENT PLASTER 1:4 PAINTS OUTSIDE SHALL BE COLOURED SNOWCEM WASHED 2 COATS OVER 1 COAT OF WHITE COLOURED	# CHUKHATS SHALL BE SEASONED TEAK WOOD SHUTTERS SHALL BE TEAK WOOD 4.3 CM TH. paneled glazed or partly paneled & partly glazed as required, WITH ADDITIONAL WIRE GAUGE SHUTTER. ALL FITTINGS SHALL BE OF BRASS DOORS & WINDOWS SHALL BE VARNISHED OR PAINTED 2 COATS WITH HIGH CLASS ENAMEL PAINT OVER 1 COAT OF PRIMER WINDOWS SHALL BE PROVIDED WITH IRON GRATINGS OR GRILL	V .90 X 2.74	W4 1.83 X 1.69
# RAIN WATER PIPES OF CAST IRON OR OF ASBESTOS CEMENT SHALL BE PROVIDED & FINISHED. PAINTED BUILDING SHALL BE PROVIDED WITH 1ST CLASS SANITARY & WATER FITTINGS & ELECTRICAL INSTALLATIONS .1M WIDE 7.5 CM TH. C.C 1:3:6 APRON SHALL BE PROVIDED ALL ROUND THE BUILDING.			

OWNER- RAM CHARITR SMARAK  
SHIKSHAN SEVA SANSTHAN  
AT-BARHTIR JAGDISHPUR JAHANAGANJ  
AZH.(UP)

MANAGAR - ALOK KUMAR PANDEY

PROJECT- COLLAGE BUILDING MAP OF R.S.S.  
PHARMACY COLLAGE  
RAMPUR JAHANAGANJ TEHSIL SADAR  
DISTT. AZAMGARH PLOT NO - 10

MANAGER SIGN. *[Signature]*  
MANAGER  
R.S.S. Pharmacy College  
Jahanaganj, Azamgarh

ARCHITECT SIGN. *[Signature]*  
34670