




GROUND FLOOR PLAN

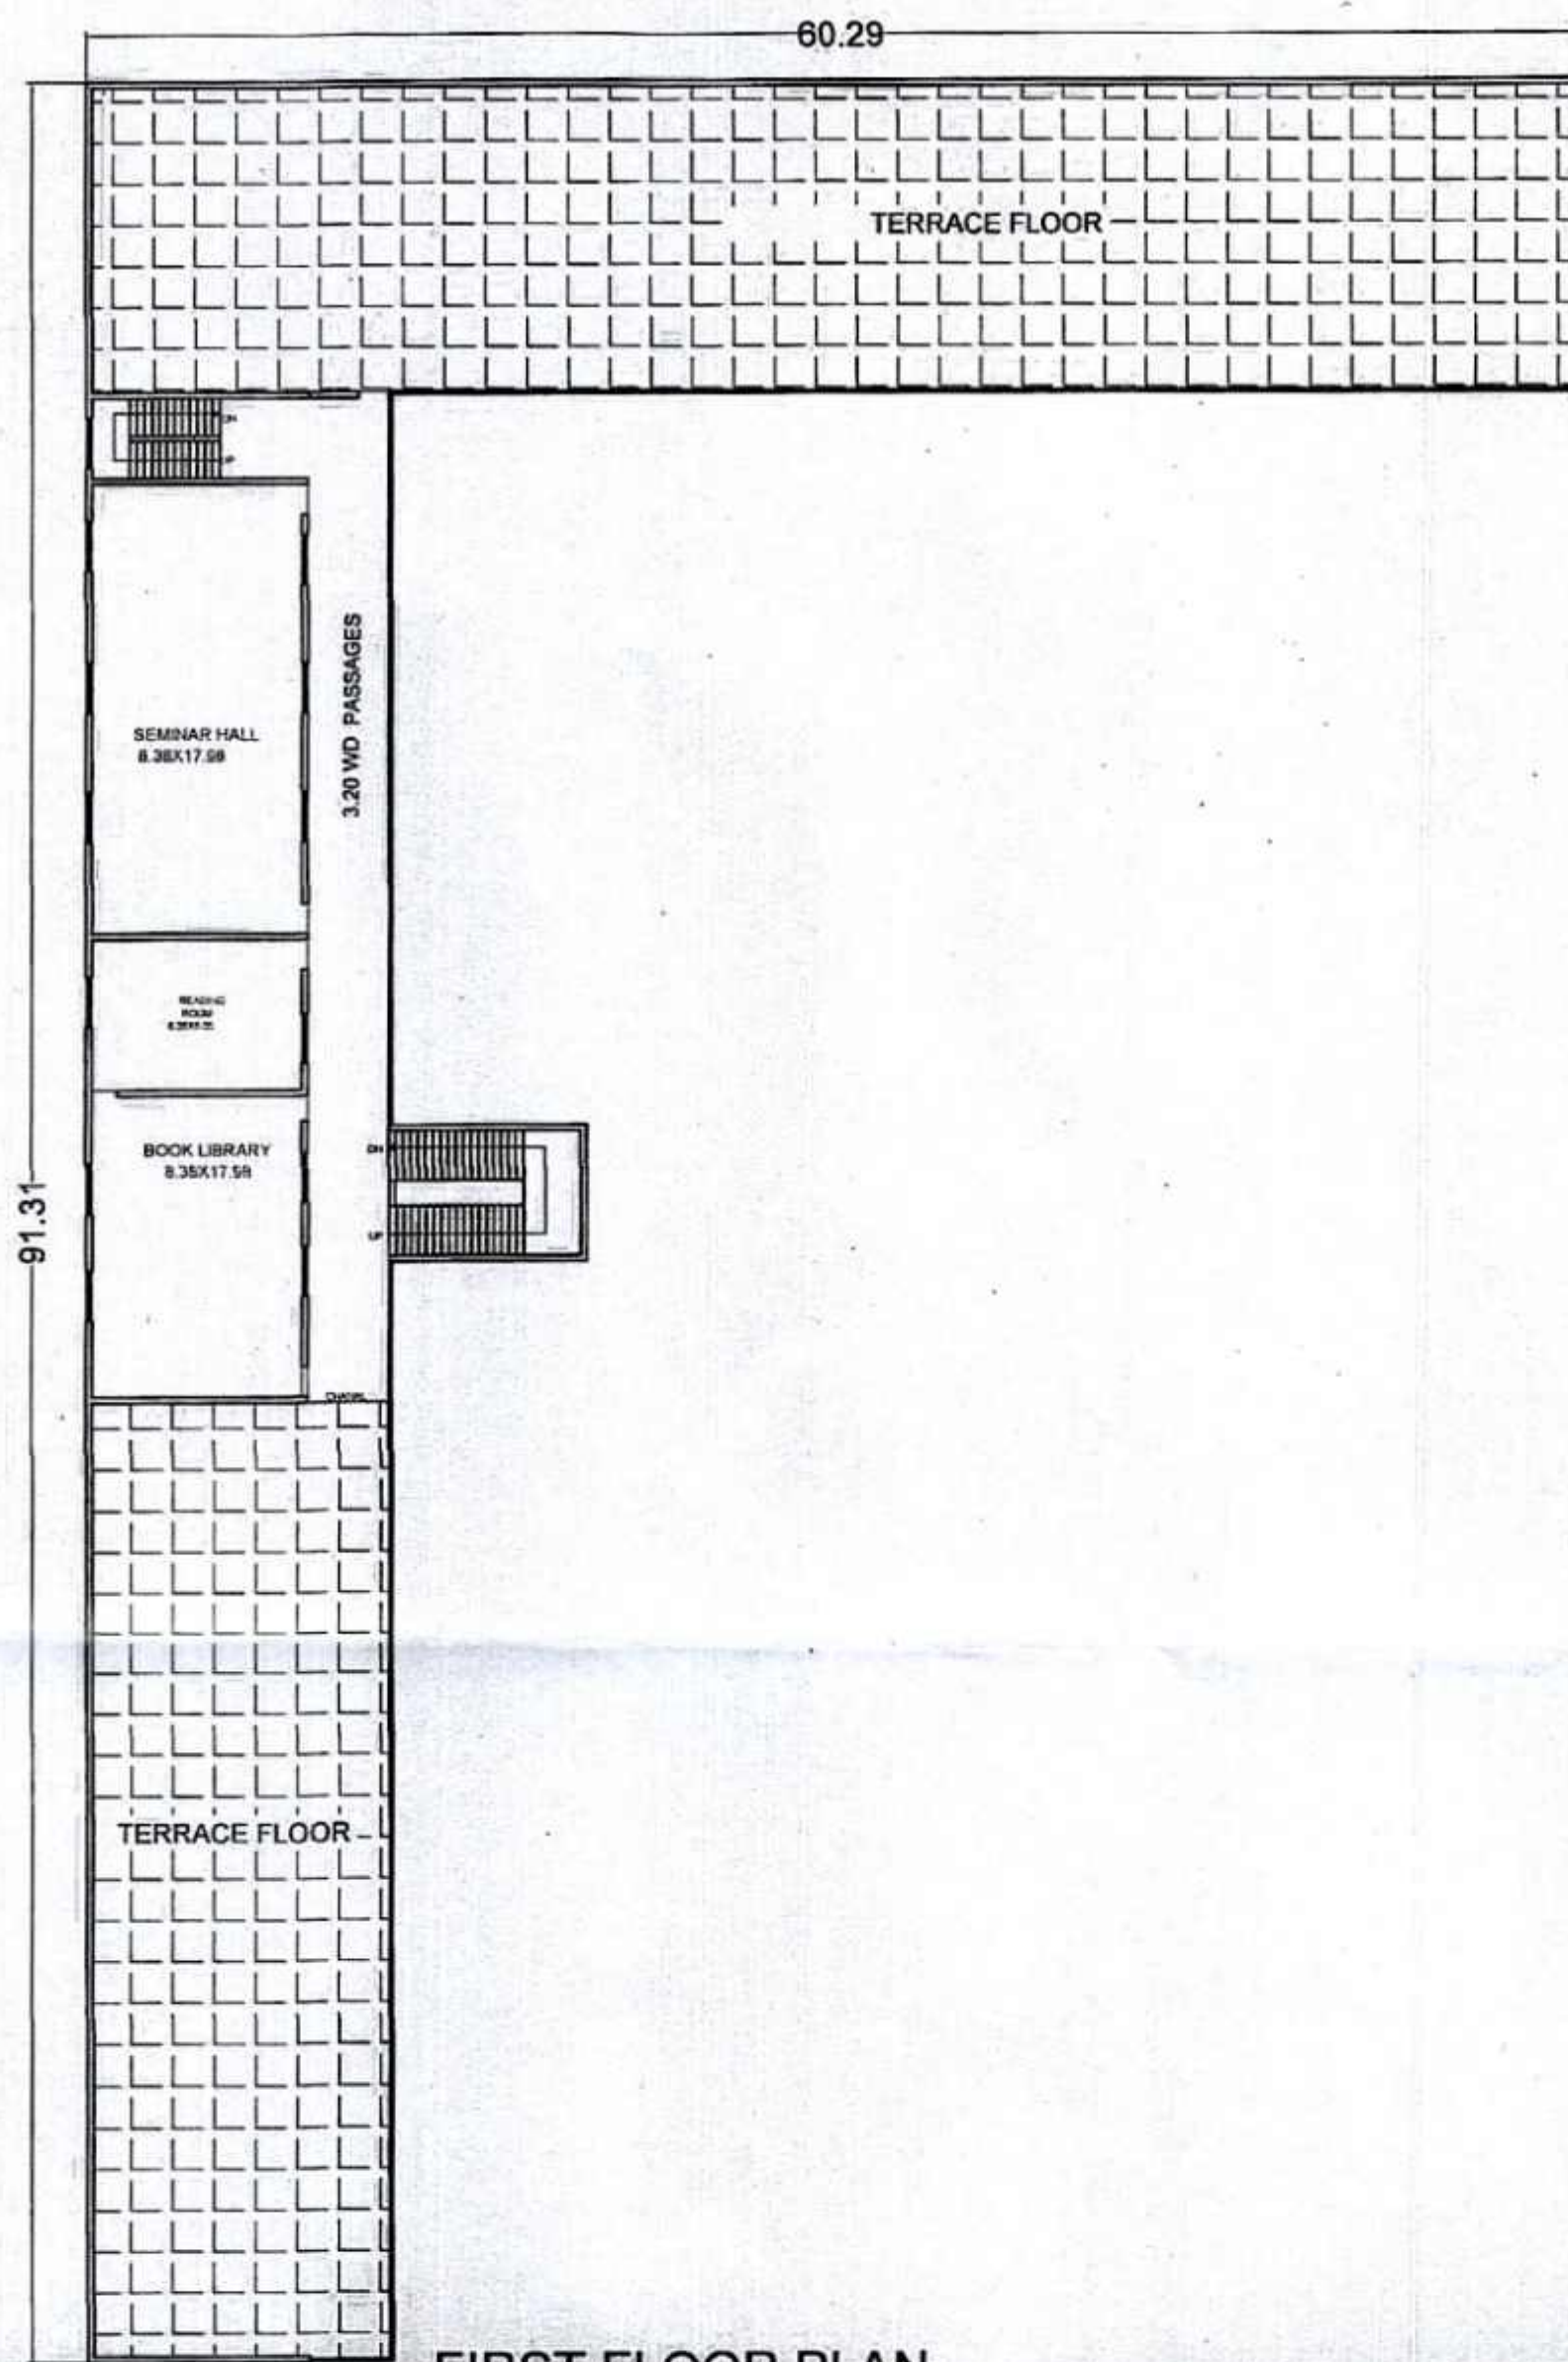


FIRST FLOOR PLAN

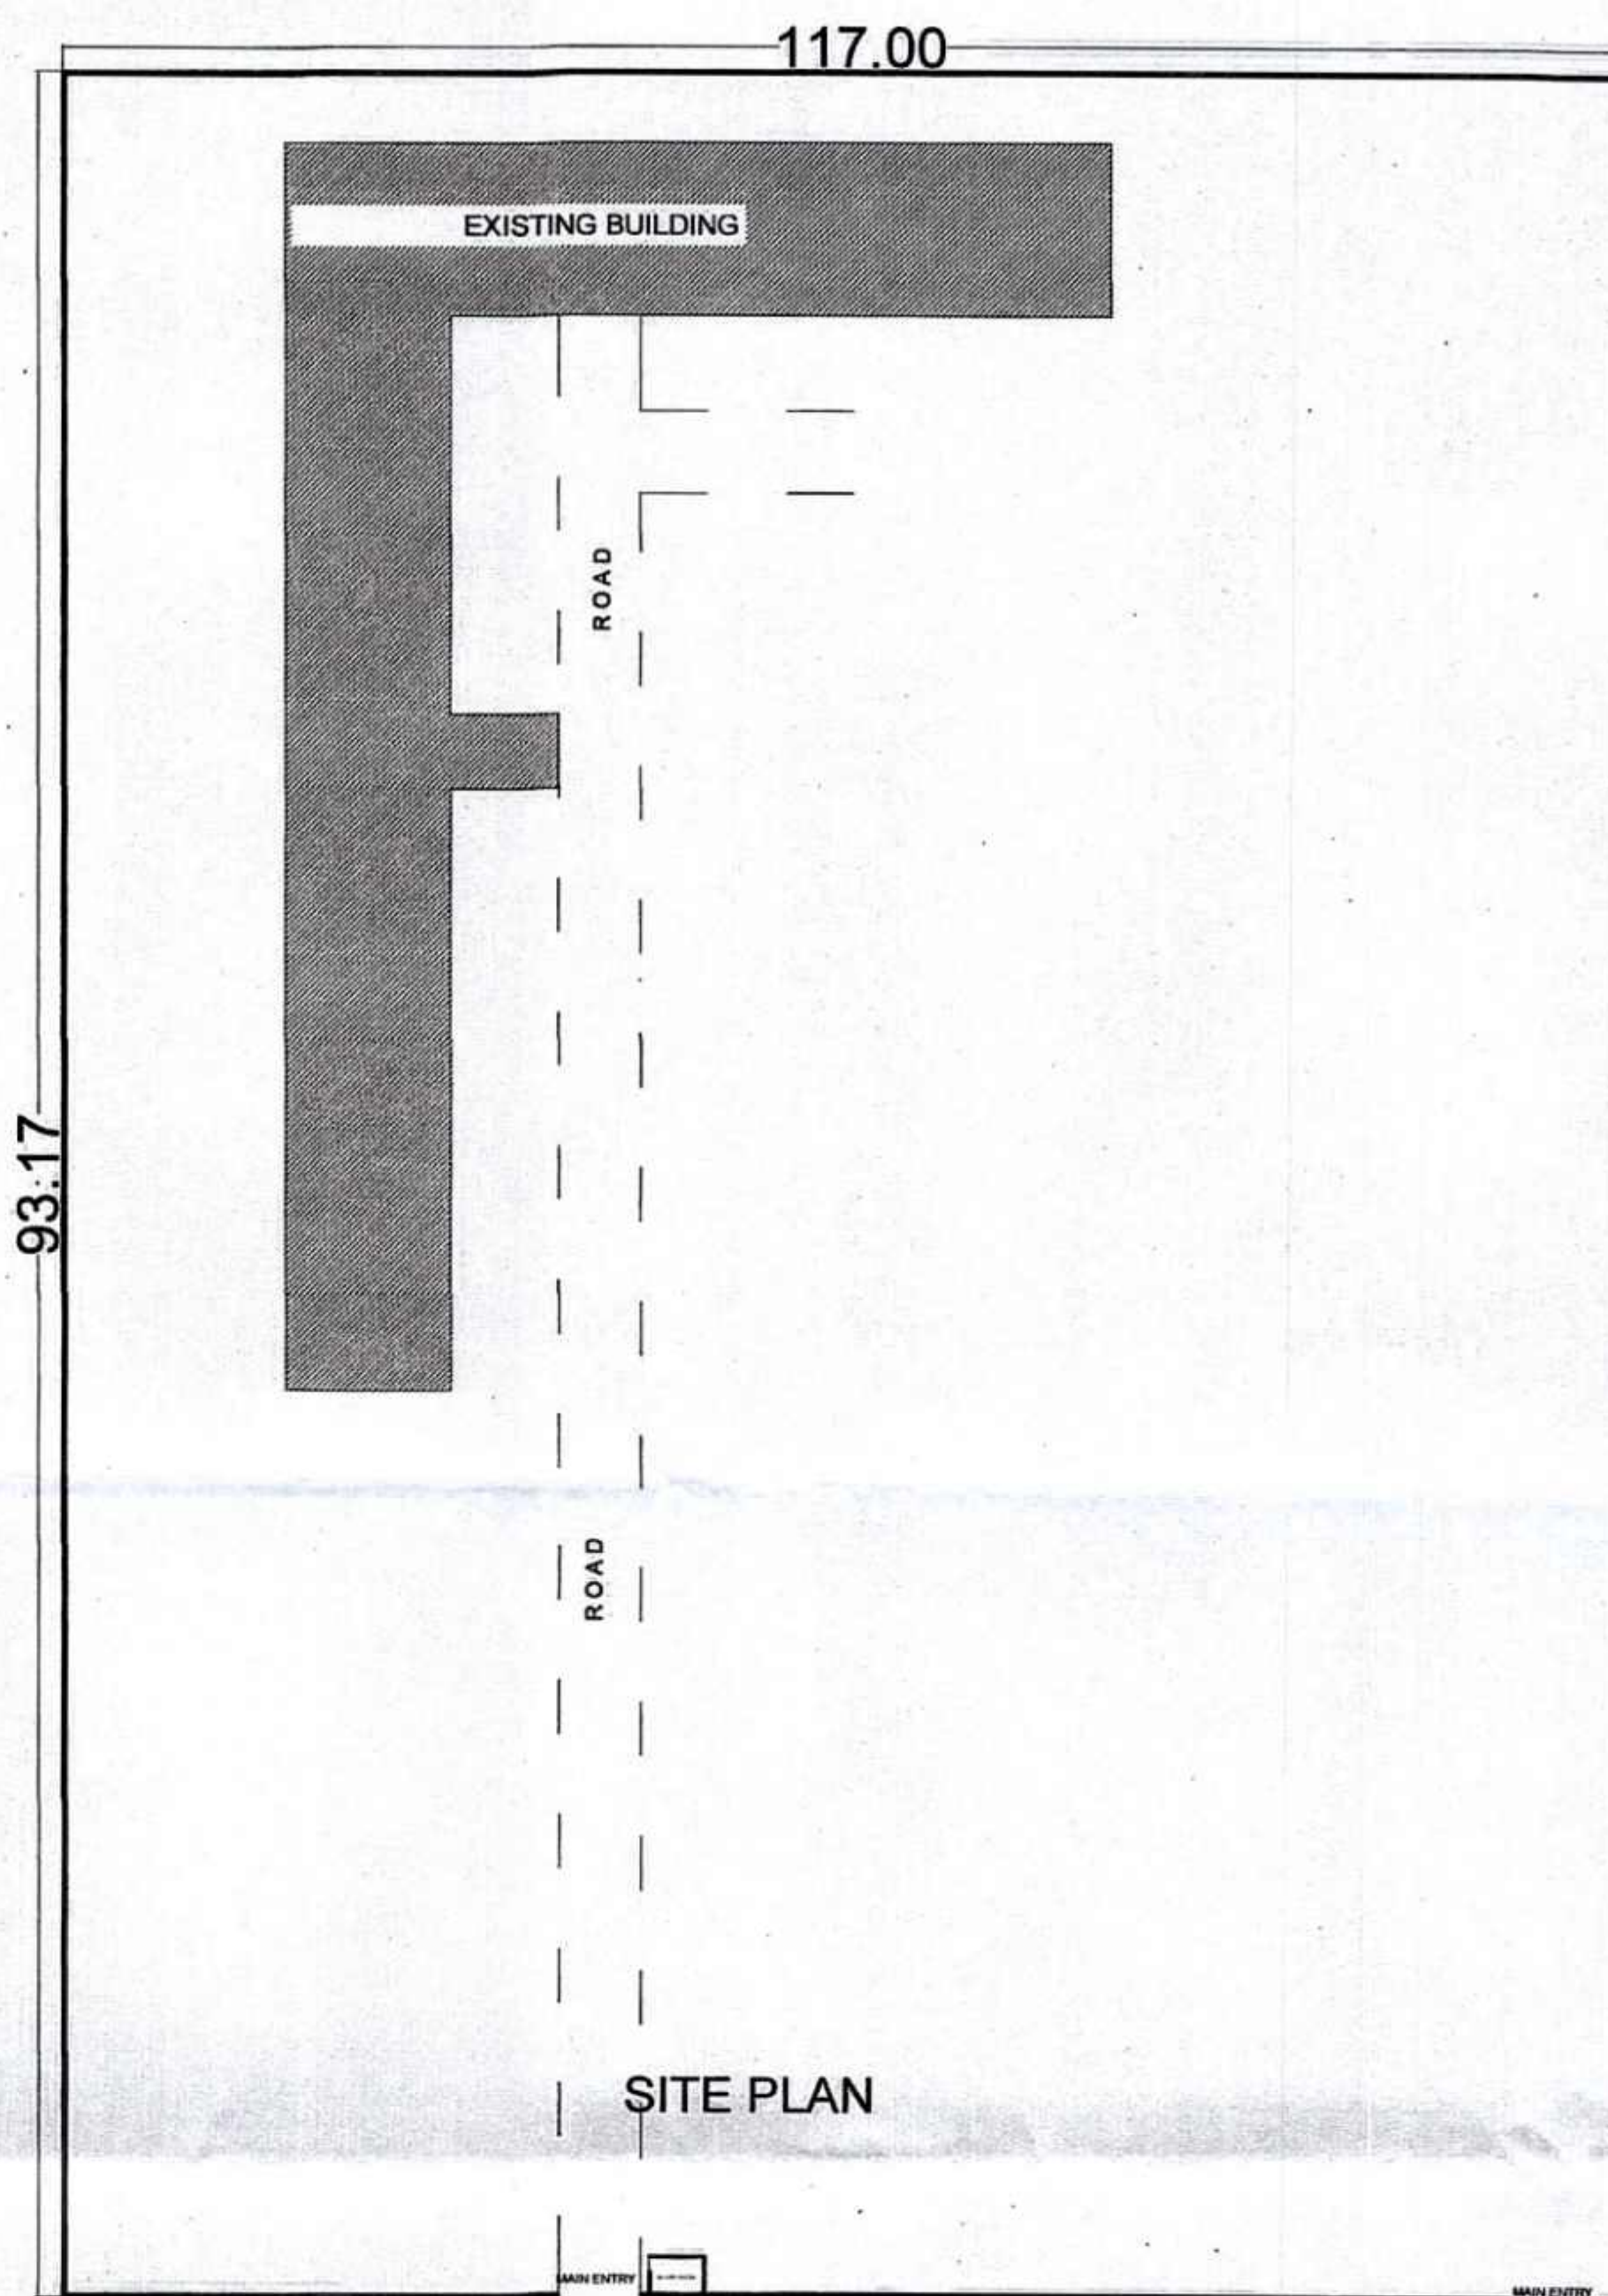


SITE PLAN

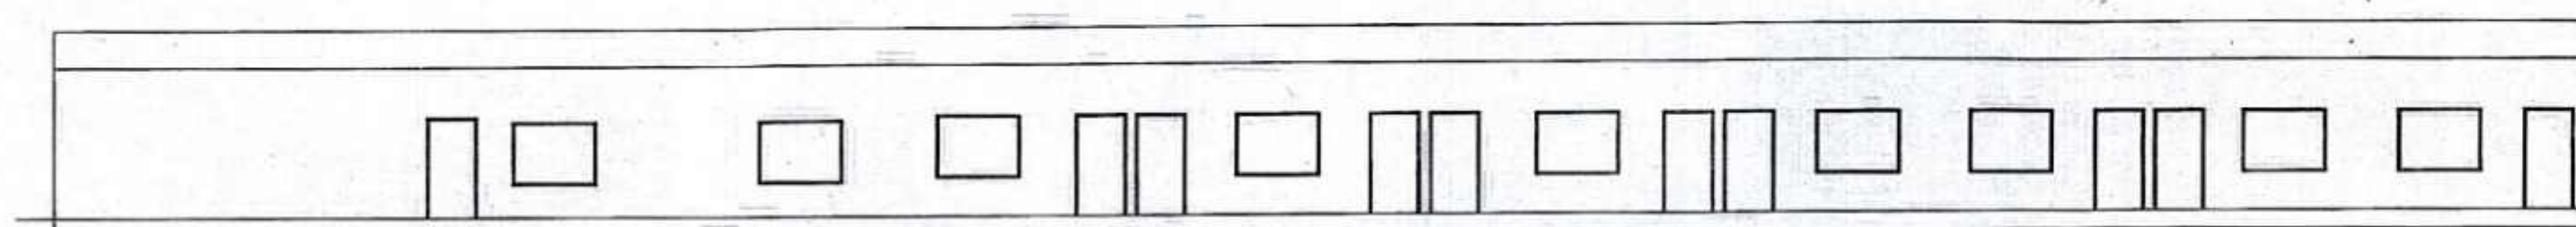


FRONT ELEVATION

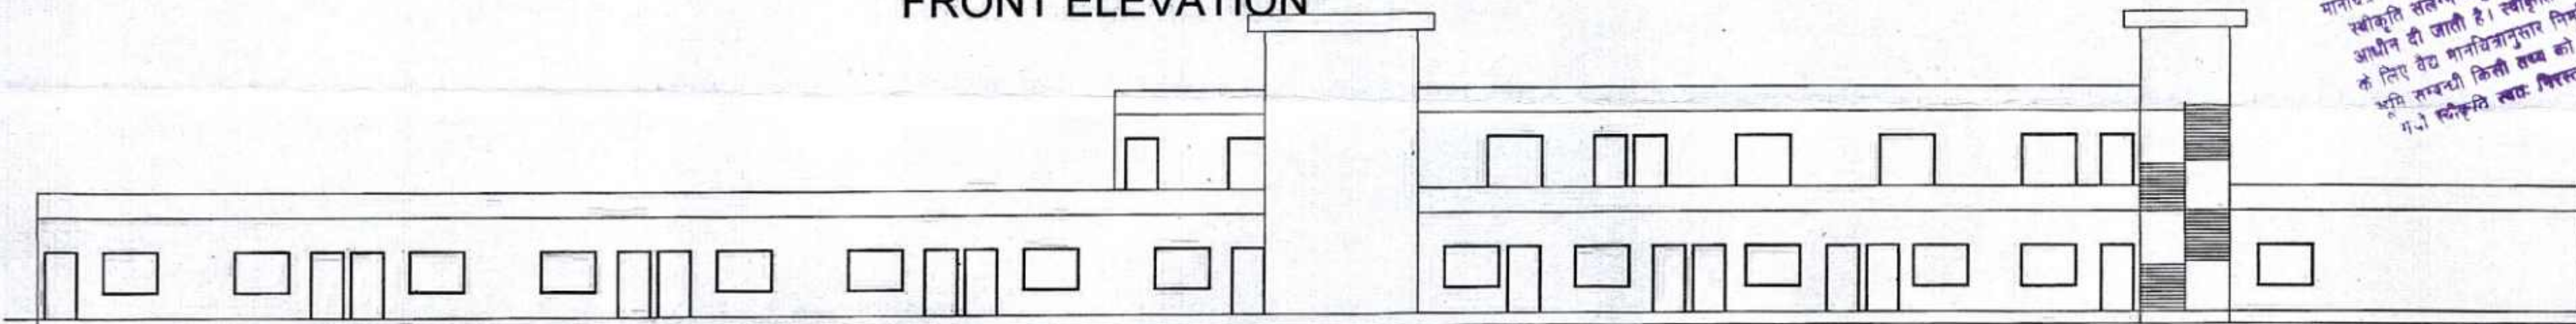

SIDE FRONT ELEVATION

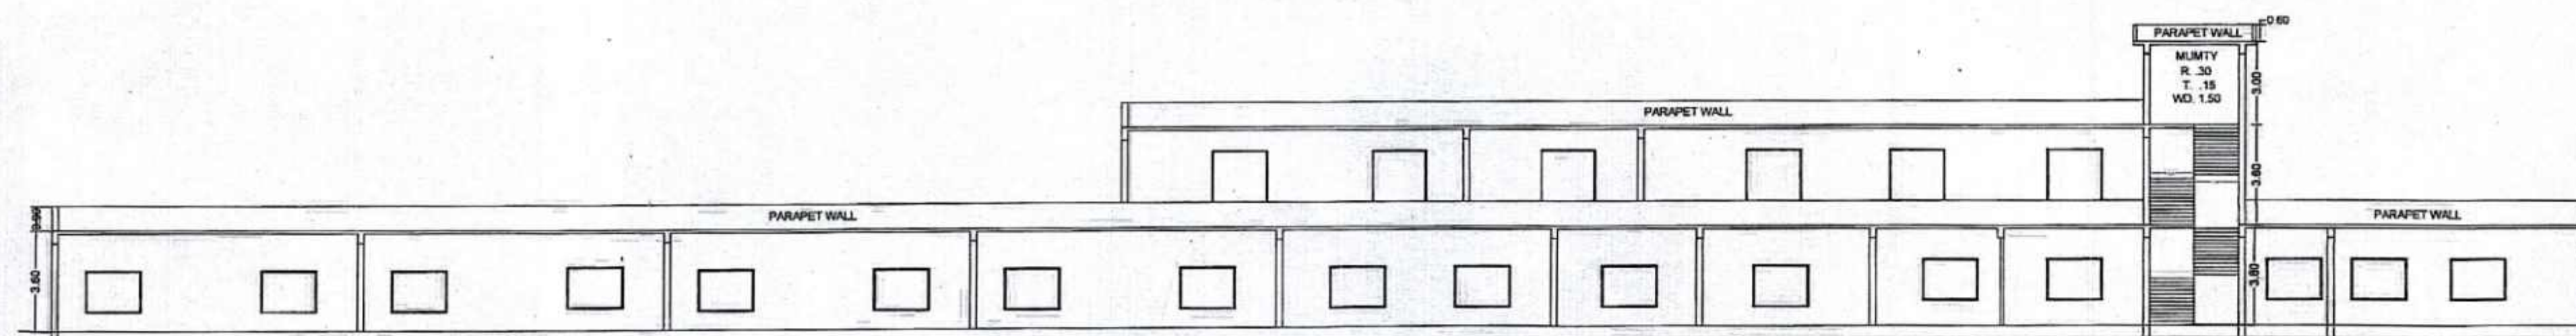

SECTION AB
SECTION-1:100

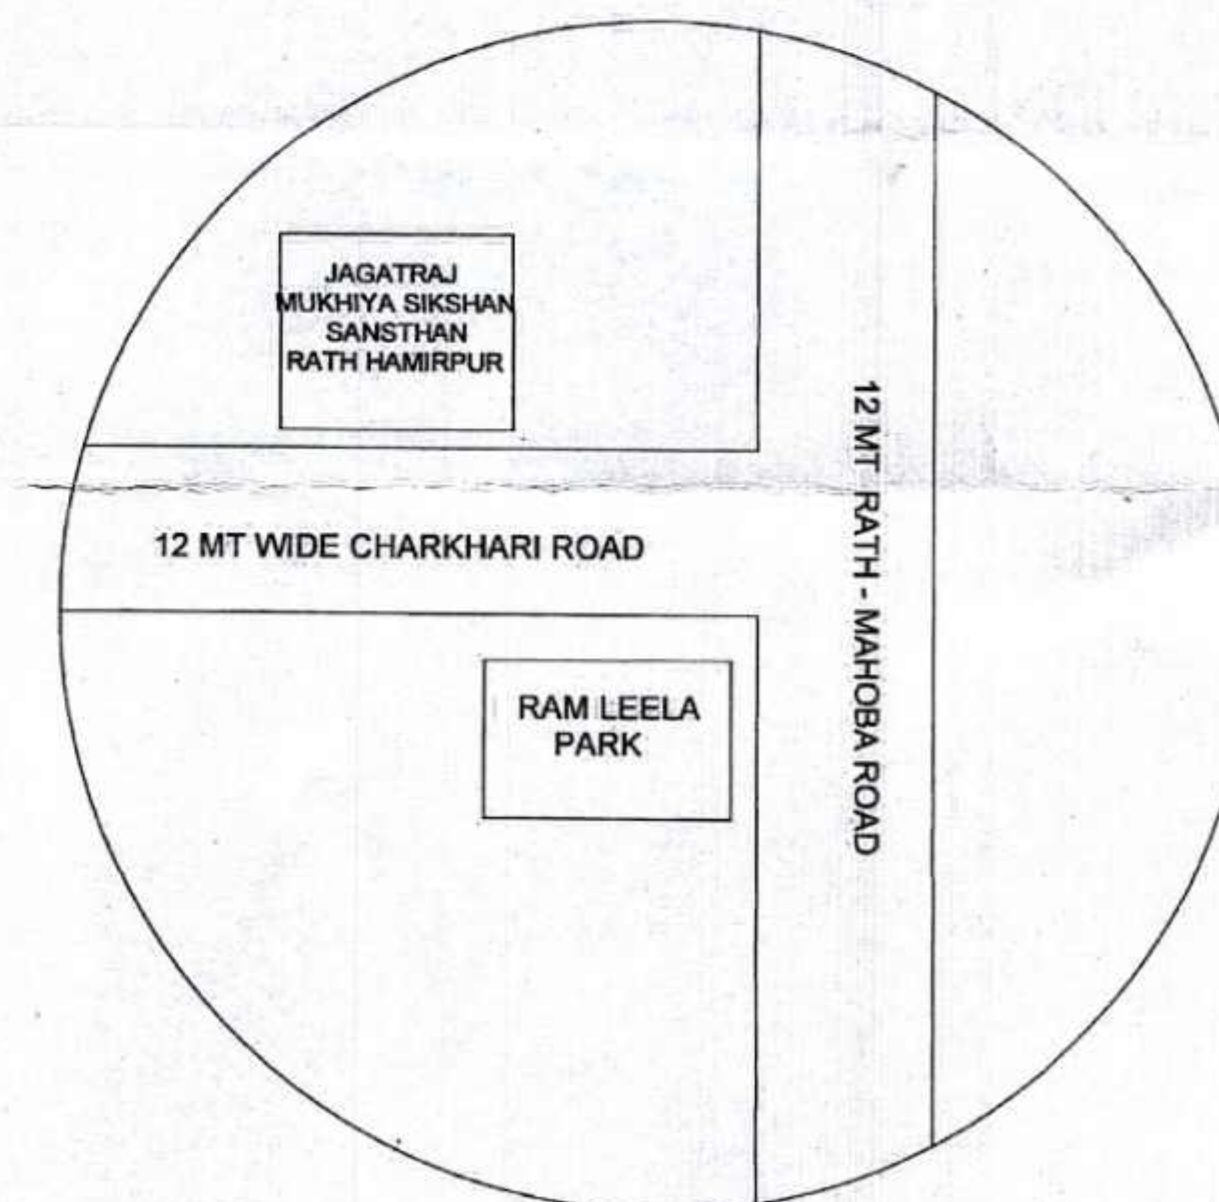

KEY PLAN

DRAWING TITLE-
EXISTING EDUCATIONAL BUILDING AT
JAGATRAJ MUKHIYA SHIKSHAN SANSTHAN
RATH HAMIRPUR

SUB TITLE-
EXISTING EDUCATIONAL BUILDING AT
JAGATRAJ MUKHIYA SHIKSHAN SANSTHAN
RATH HAMIRPUR

SCHEDULE OF DOORS/WINDOW

| NAME | TYPE | SIZE | SILL | LINTEL |
|------------|------|-----------|------|--------|
| MAIN DOOR | D | 1.15X2.10 | 0.00 | 2.10 |
| DOOR | D1 | .75X2.10 | 0.00 | 2.10 |
| WINDOW | W | 1.20X1.50 | 0.90 | 2.10 |
| VENTILATOR | V | .50X.50 | 2.00 | 2.50 |

MAIN GATE:- 4.57MT WIDE

AREA STATEMENT

| | |
|--------------------------|---------------|
| TOTAL PLOT AREA | 19000.00 SQMT |
| GROUND COVERED AREA | 1753.1 SQMT |
| FIRST FLOOR COVERED AREA | 533.5 SQMT |

OWNER SIGN

(Signature)
प्रबन्धक
जगतराज मुखिया शिक्षण संस्थान
राठ-हमीरपुर

ARCHITECT SIGN:-

(Signature)

Ar. Pankaj Kumar (B-arch)
CCA No. CA/2019/114770
M.C. 3723/C65e2, 8299661916

स्वीकृति आदेश
मनीष अदेश संख्या 22/15/14 को
22/15/14 दिनांक 22/15/14 को
स्वीकृति संलग्न अनुमति रूप में दी गयी होती है।
स्वीकृति की अवधि पाँच वर्ष
आधीन दी जाती है। स्वीकृति की अवधि न करने अथवा
के लिए वेद शान्तिचक्रानुसार निर्माण न करने अथवा
अति तदवधि किसी कार्य को विचार कर प्राय की
ग. जे स्वीकृति स्वरूप निरस्त किया जायेगा।

अपर मुख्याधिकारी
हमीरपुर

मुख्य अभियंता
हमीरपुर

12 M. WD CHARKHARI ROAD

12 M. RATH - MAHOBA ROAD