

### GROUND FLOOR PLAN

COVD. AREA 1432.00 SQ M

MORADABAD EDUCATIONAL TRUST  
 GROUP OF INSTITUTIONS  
**FACULTY OF PHARMACY**  
 RAMGANGA VIHAR-II  
 MORADABAD

**BLOCK E**  
 (PART OF PART PA 04)


NORTH



*Signature*  
 15 Dec 2018  
 ATMAJIT KJ VERMA  
 COORDINATOR  
 885  
 NDA, MORADABAD

PRODUCED BY AN AUTODESK EDUCATIONAL PRODUCT

PRODUCED BY AN AUTODESK EDUCATIONAL PRODUCT

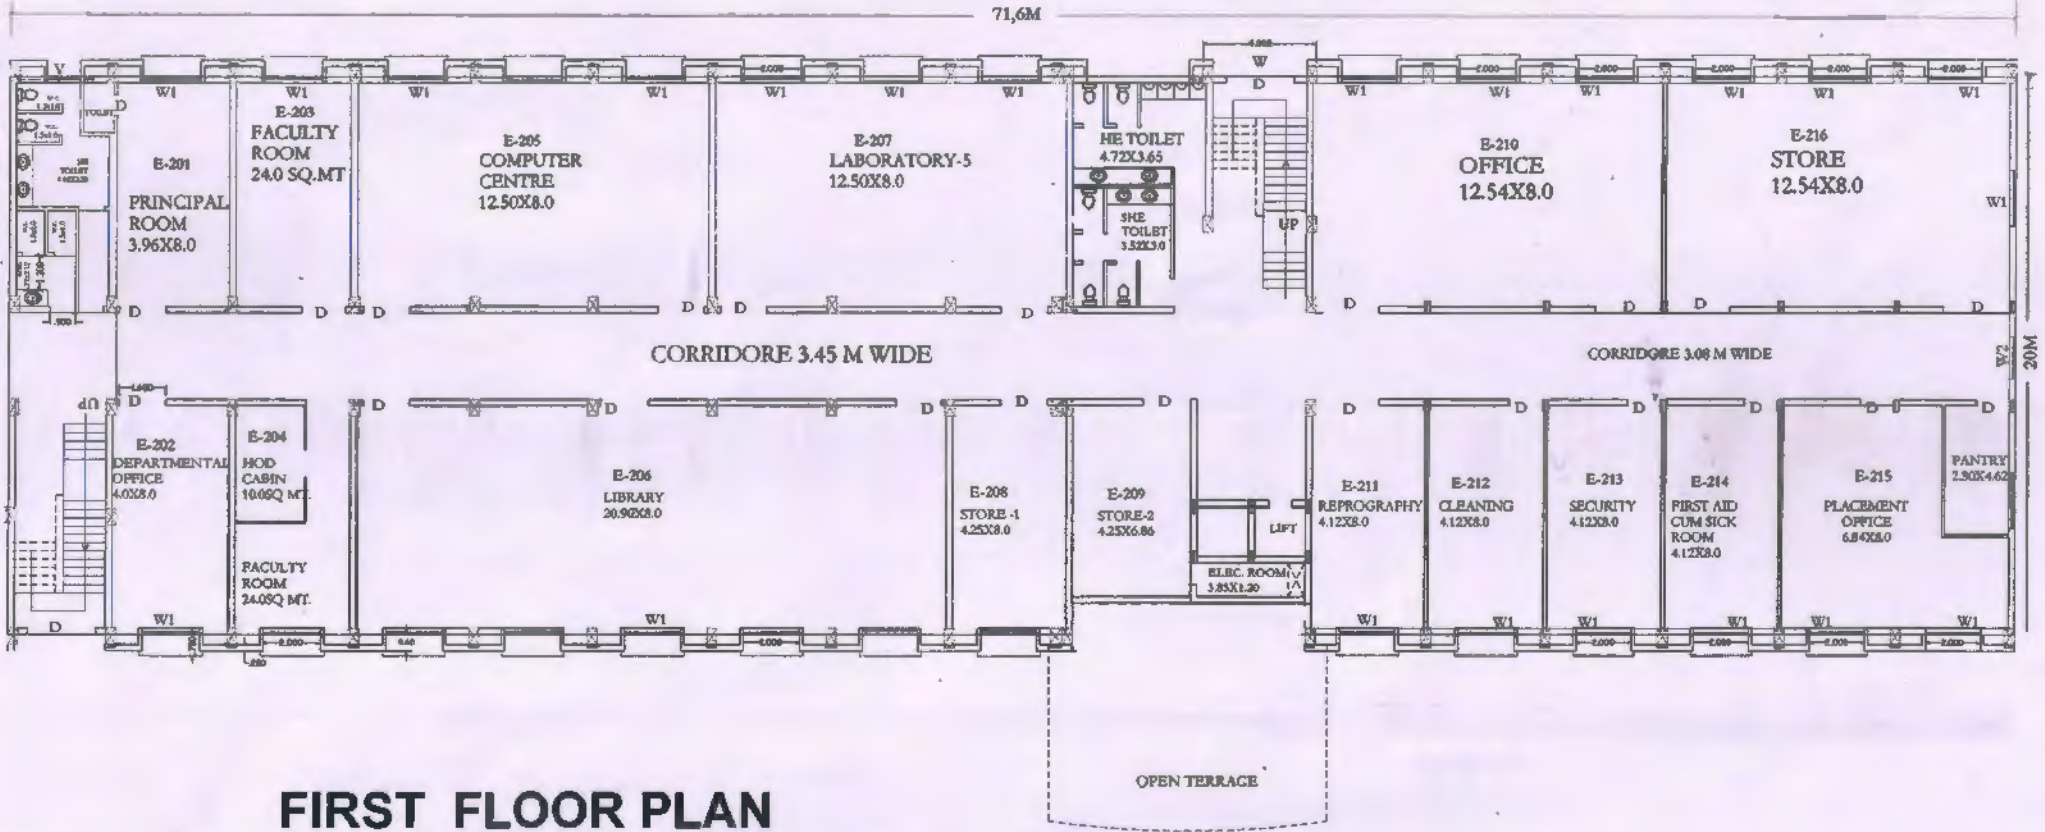

**FIRST FLOOR PLAN**

COVD. AREA 1419.62 SQ. MT.

MORADABAD EDUCATIONAL TRUST  
 GROUP OF INSTITUTIONS  
 FACULTY OF PHARMACY  
 RAMGANGA VIHAR-II  
 MORADABAD

**BLOCK E**  
**(PART OF PART PA 04)**

NORTH




ARCHITECT :

ARAJEET KR. VERMA  
 CA/2015/67885

*Ar Ajeet Kr Verma*  
 15 Dec 2018  
**Ar AJEET Kr VERMA**  
 COA 2015- 67885  
 MDA, MORADABAD



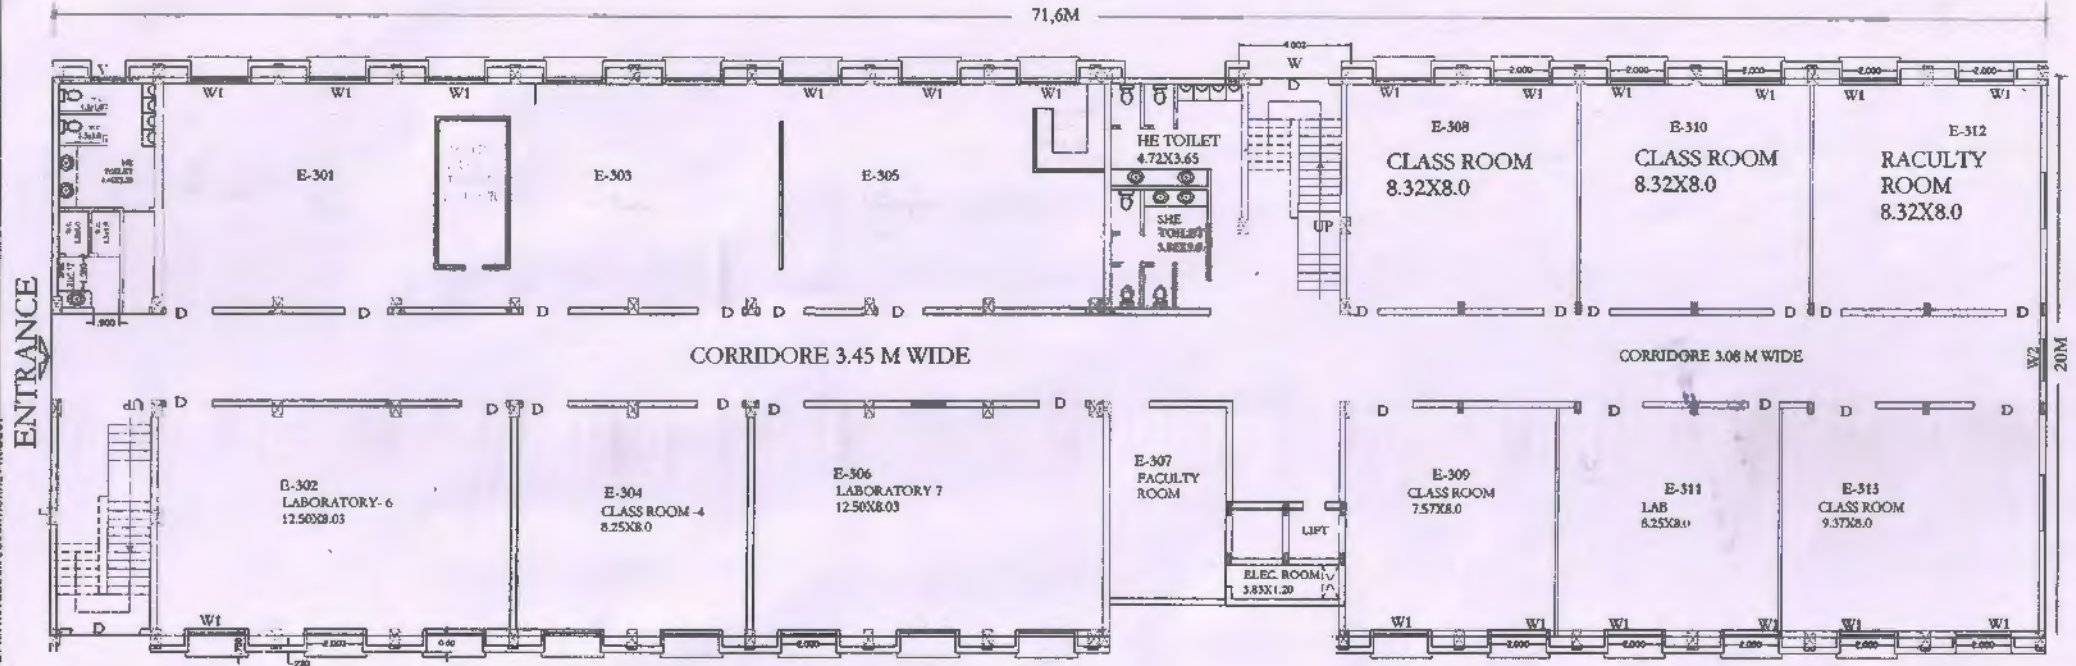

## SECOND FLOOR PLAN

COVD. AREA 1419.62 SQ MT.

MORADABAD EDUCATIONAL TRUST  
 GROUP OF INSTITUTIONS  
**FACULTY OF PHARMACY**  
 RAMGANGA VIHAR-II  
 MORADABAD

**BLOCK E**  
**(PART OF PART PA 04)**


NORTH



ARCHITECT :

AR.AJEET KR. VERMA  
 CA/2015/67885

*A. A. Verma*  
 15 Dec 2019  
**AR.AJEET KR VERMA**  
 OOA 2015- 67885  
 MDA, MORADABAD

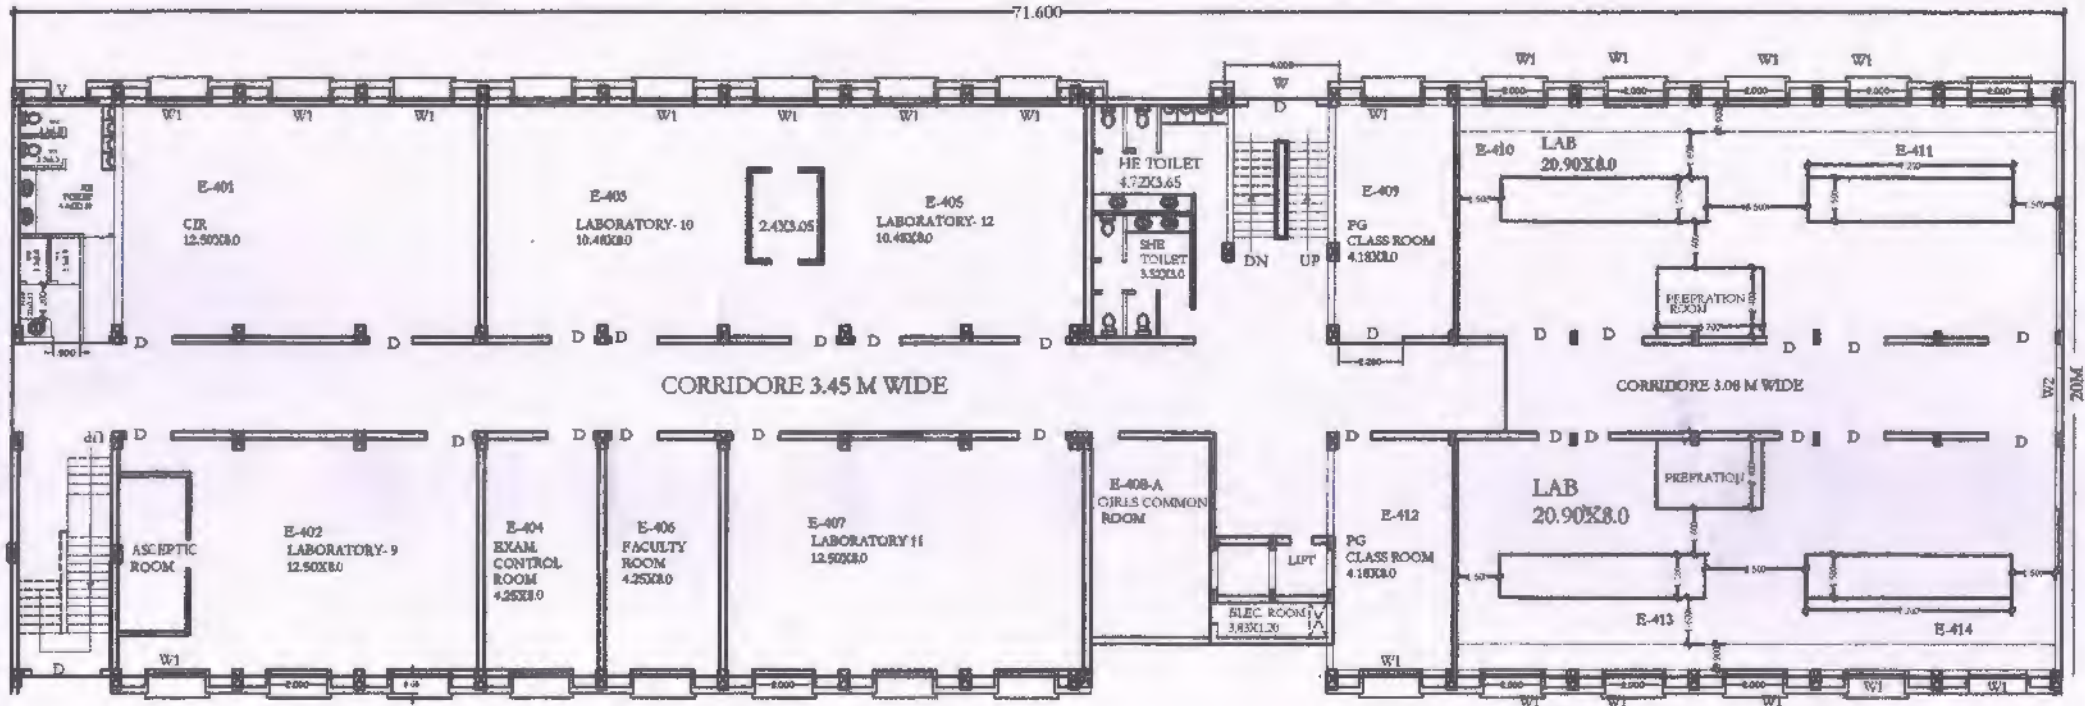

**THIRD FLOOR PLAN**

COVD. AREA 1419.62 SQ MT.

MORADABAD EDUCATIONAL TRUST  
 GROUP OF INSTITUTIONS  
**FACULTY OF PHARMACY**  
 RAMGANGA VIHAR-II  
 MORADABAD

**BLOCK E**  
**(PART OF PART PA 04)**

NORTH



*Handwritten signature and date: 15 Dec 2018*  
 ATTESTED BY  
 C/A 2015- 67885  
 MDA, MORADABAD

PRODUCED BY AN AUTODESK EDUCATIONAL PRODUCT

PRODUCED BY AN AUTODESK EDUCATIONAL PRODUCT