

MIT COLLEGE OF PHARMACY  
RAMGANGA VIHAR-II  
MORADABAD

**GROUND FLOOR PLAN**

COVD. AREA 1241.31SQMT


**BLOCK F**  
PART OF APPROVAL DRG.  
(PA 04) Dt. 28-03-2014

SCALE ,

NORTH



*Ajjeet Kr Verma*  
 20 Dec 2017  
 AJJEET Kr VERMA  
 COA 2015- 87885  
 MDA, MORADABAD

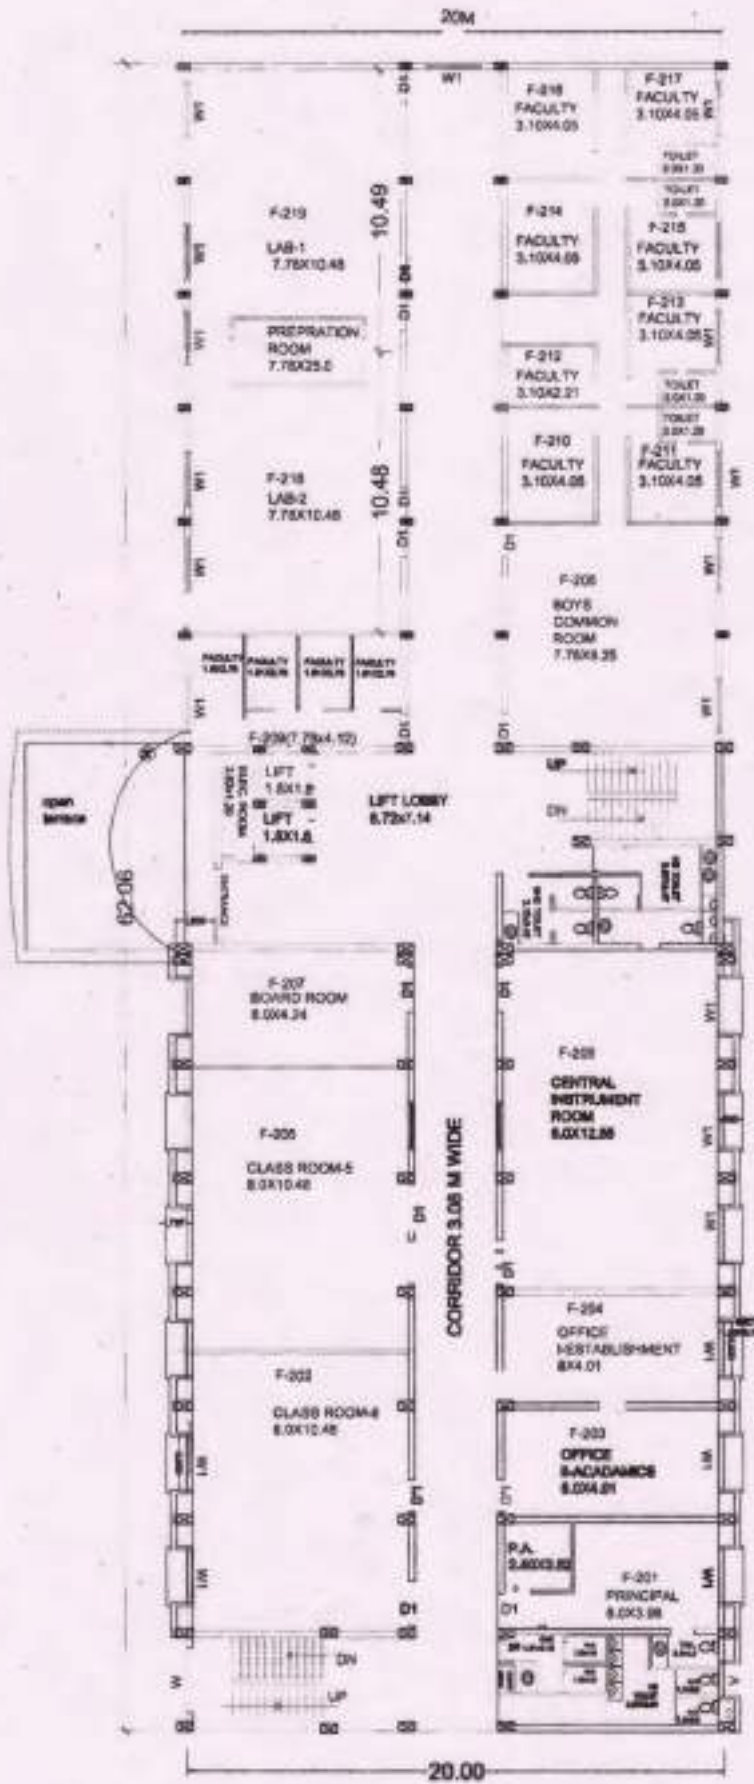

MIT COLLEGE OF PHARMACY  
RAMGANGA VIHAR-II  
MORADABAD

**FIRST FLOOR PLAN**

COVD. AREA 1241.31SQMT


**BLOCK F**  
PART OF APPROVAL DRG.  
(PA 04) Dt. 28-03-2014

SCALE,

NORTH



*Ayaz Khan*  
*20/03/2014*  
**WJEE KR VERMA**  
COA 2015- 6/885  
MDA, MORADABAD

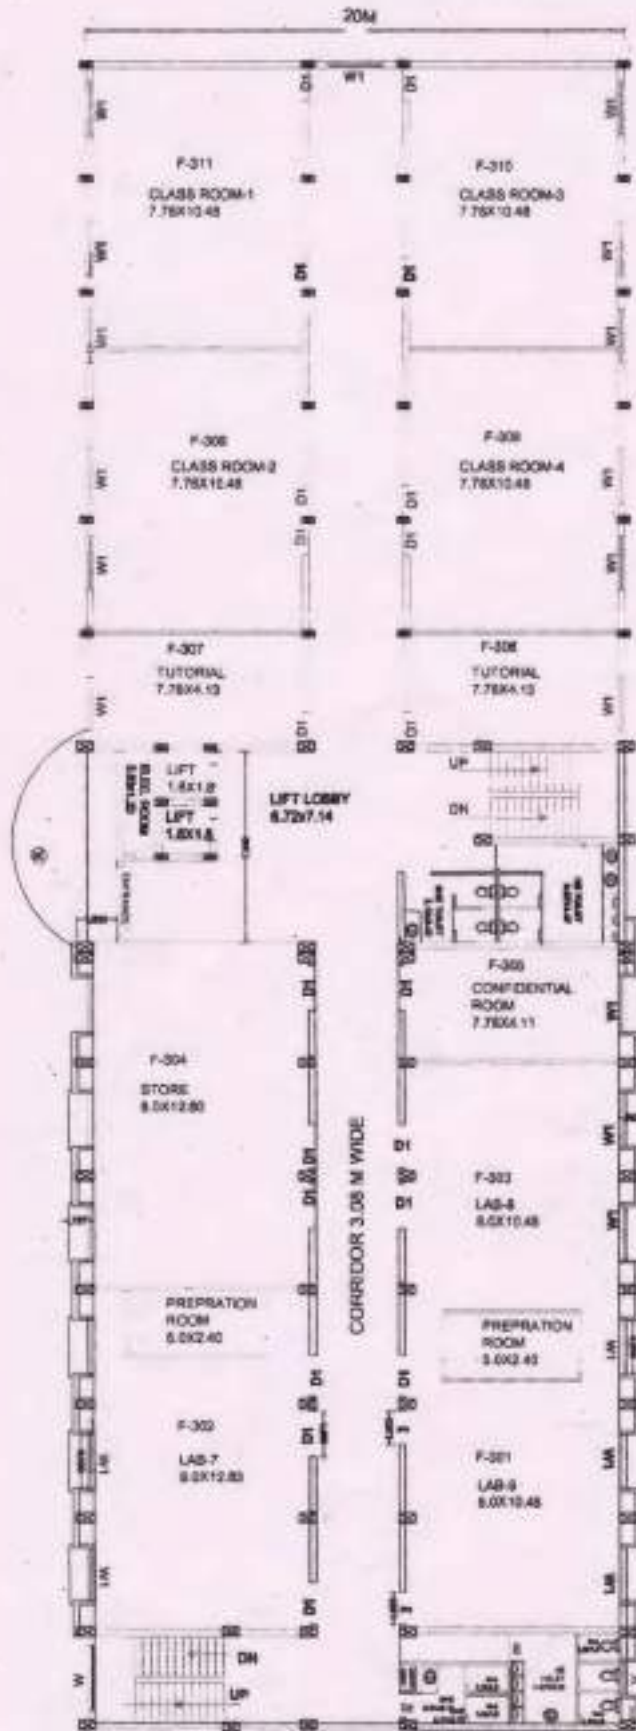

MIT COLLEGE OF PHARMACY  
RAMGANGA VIHAR-II  
MORADABAD

**SECOND FLOOR PLAN**

COVD. AREA 1241.31SQMT

**BLOCK F**  
PART OF APPROVAL DRG.  
(PA 04) Dt. 28-03-2014

SCALE

NORTH



*AJ*  
20 Dec 2012

**AJJEET Kr VERMA**  
COA 2015- 67885  
MDA, MORADABAD

PRODUCED BY AN AUTODESK EDUCATIONAL PRODUCT

PRODUCED BY AN AUTODESK EDUCATIONAL PRODUCT

