


SECTION AT M-M  
BLOCK - A

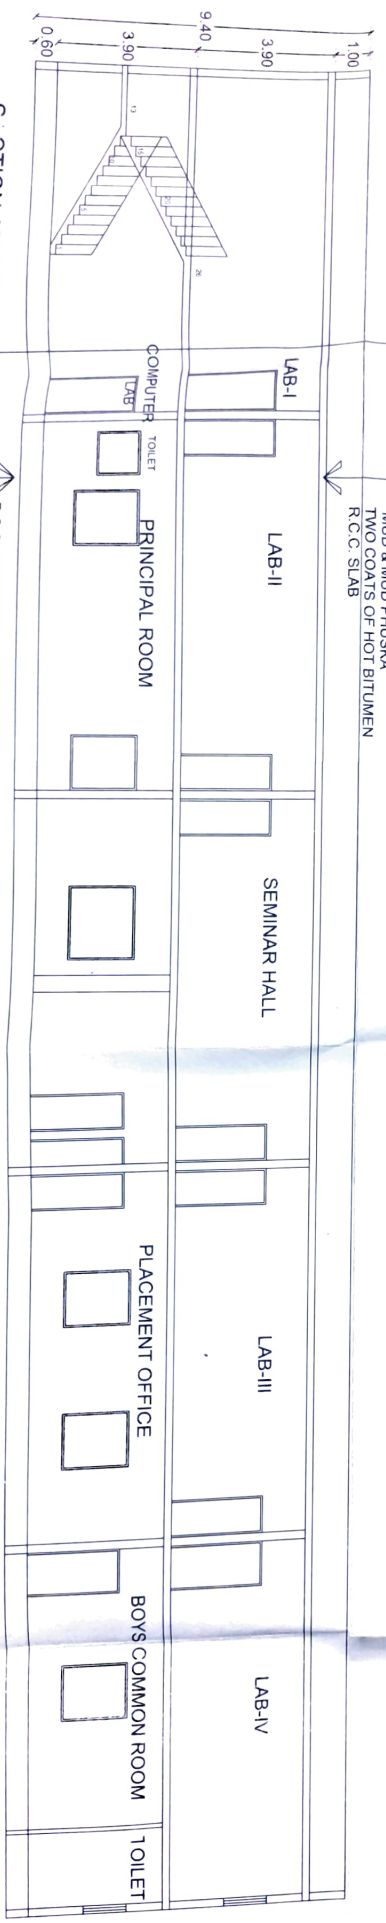

SECTION AT R-R  
BLOCK - A

FIRST FLOOR PLAN  
BLOCK - A (PHASE-1&II)

