


NOTES:

| | |
|---|----|
| THIS DRAWING IS BASED ON ARCHITECTURAL DRAWING SHEET NO.: | 14 |
| AL | 14 |
| EL | 14 |
| PL | 14 |
| SI | 14 |
| SI | 14 |


AR. DILBIR SINGH BHUI
CA/77/4094

For BABU SUNDER SINGH FOUNDATION


General Secretary

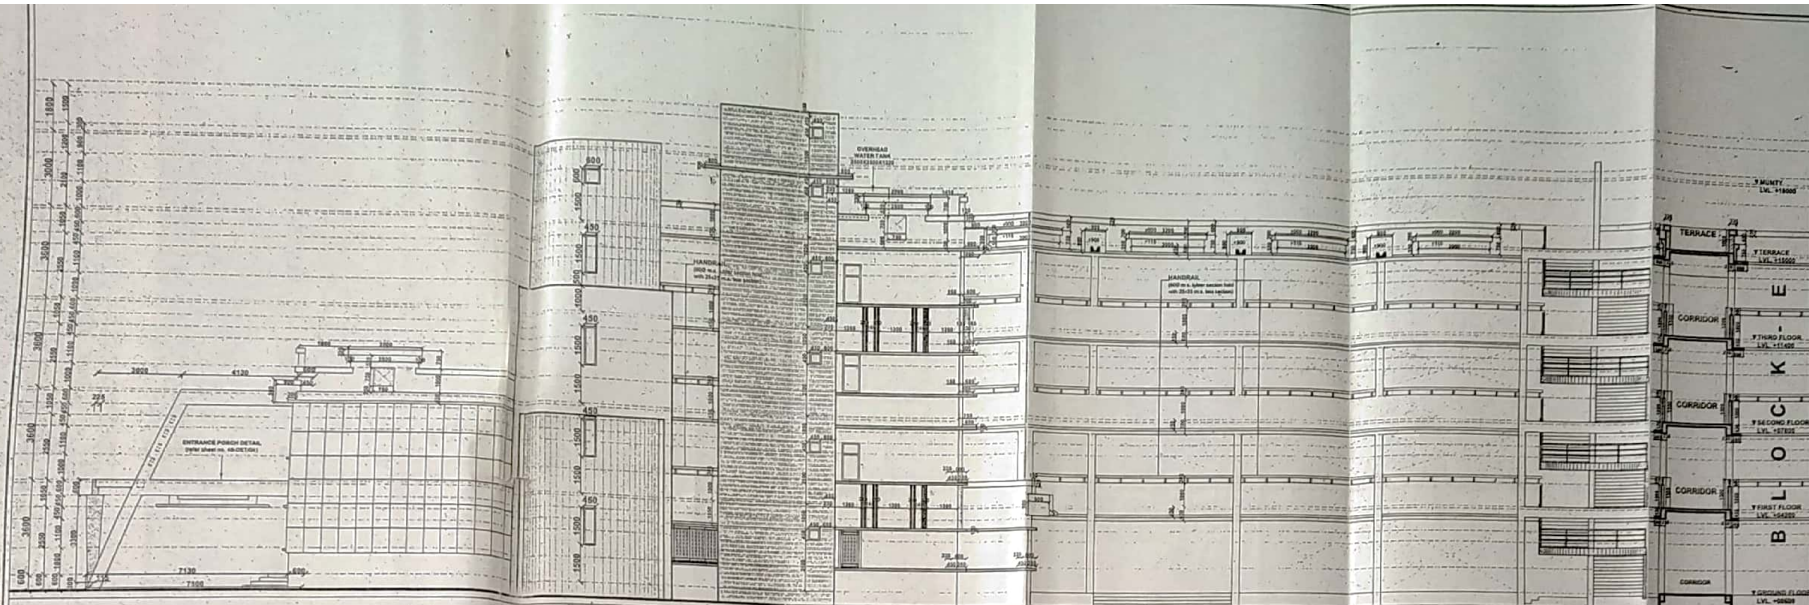

SIDE ELEVATION (SOUTH-EAST)

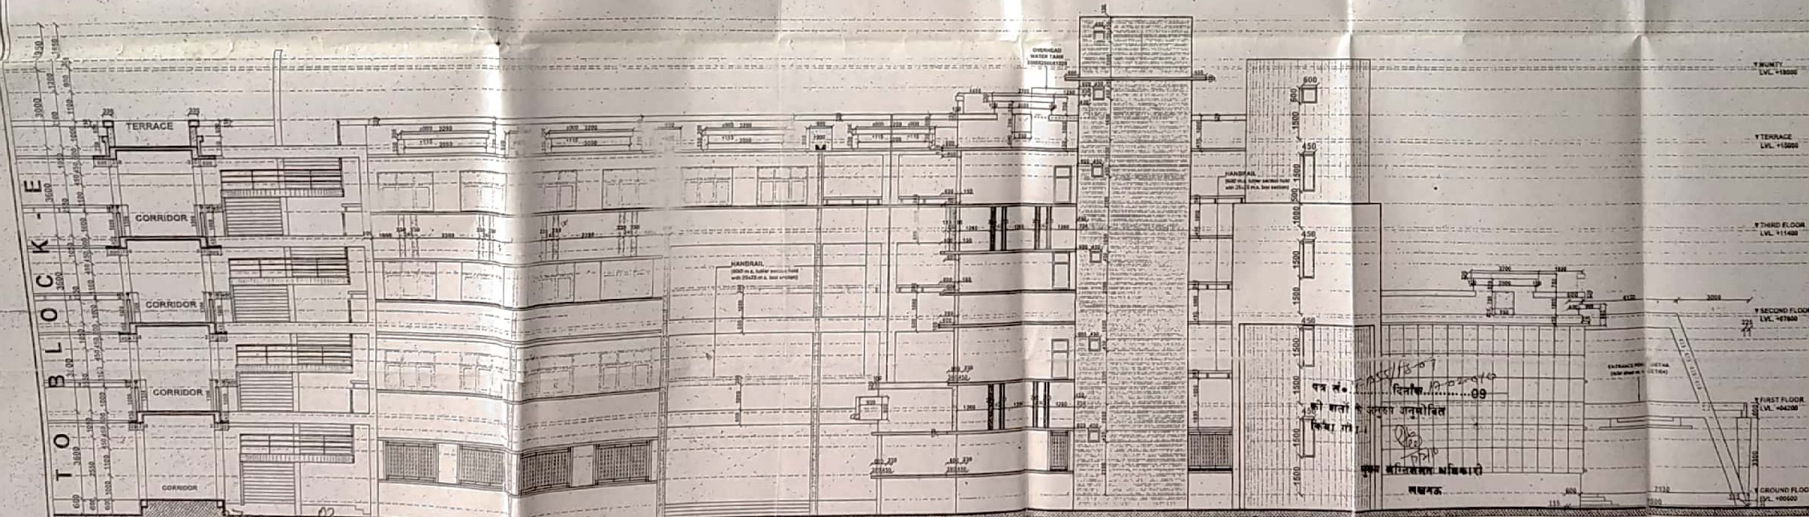

SIDE ELEVATION (NORTH-WEST)

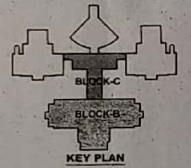

ALL DIMENSIONS ARE IN M.M.
SING. TITLE: **ELEVATIONS (BLOCK-B&C)**

| | | | | | |
|---------------|----------|------------|------------------|-------------|--|
| SCALE: | 1:120 | SHEET NO.: | 44-ELE/02 | JOB NO.: | |
| DATE: | 10-09-08 | DEALT BY: | Ar. Dinesh Singh | CHECKED BY: | |
| REVISED DATE: | | | | | |

ARCH / EL / 012 / 03-09-09
ARCHITECT D. S. BHUI

COSMIC DESIGNS PVT. LTD.
17-A, JOPLING ROAD, LUCKNOW
PH: 2207052



7/10