
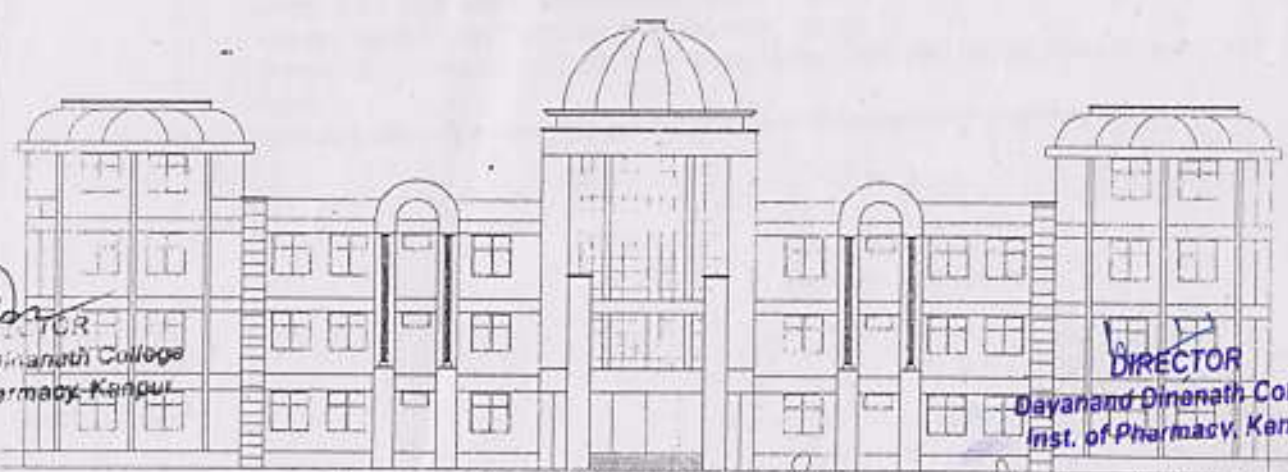


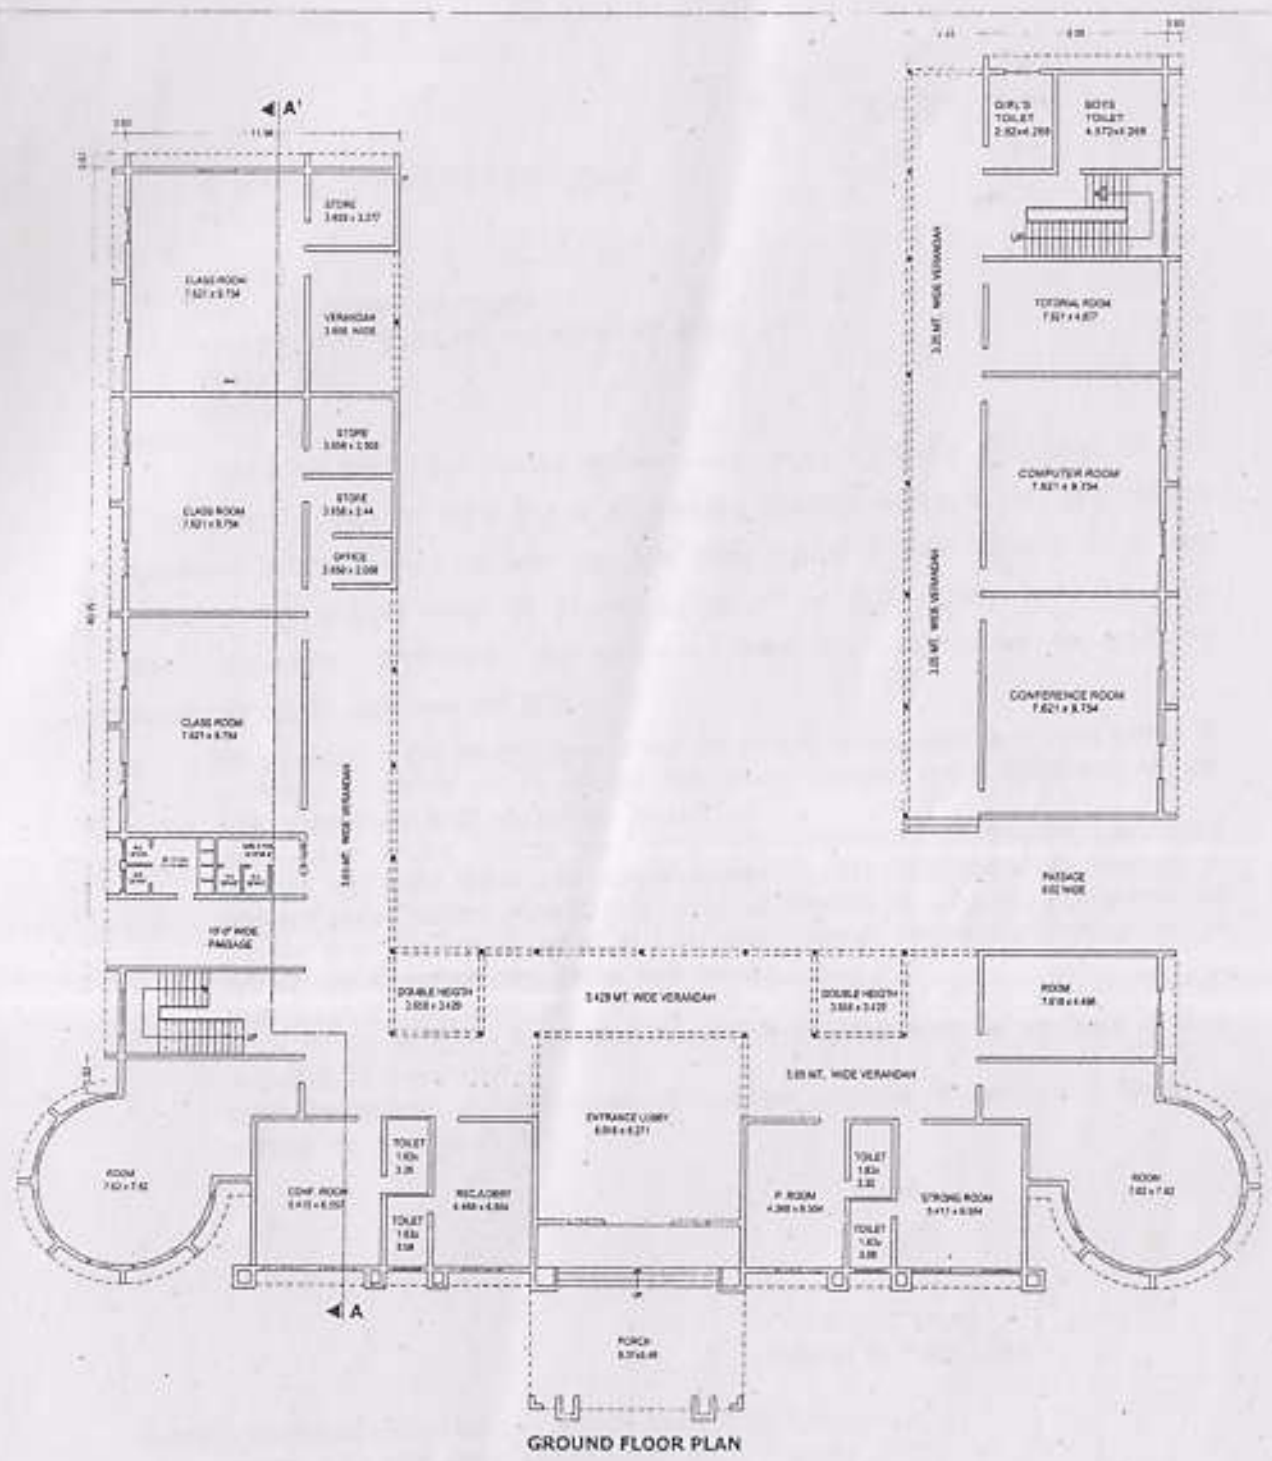

Director
 Dayanand Dinanath College

Director
 Dayanand Dinanath College

