

ARCHITECT VIVAL & ASSOCIATES  
 113 CIVIL LINES  
 8TH FLOOR  
 CHAMBERS  
 BANGALORE  
 KARNATAKA  
 INDIA  
 PH: 9880298577 0912-2014064


CHECKED BY: AV VIVAL  
 DRAWN BY: SUNITA  
 SCALE: NOT TO SCALE  
 REV. DATE: 22/06/2017  
 DATE: 22/06/2017

NORTH  
 DRG. TITLE: GROUND FLOOR

551.58 Sq. Mt. OF PHARMACY  
 1042.20 Sq. Mt. TOTAL CIRCULATION AREA -  
 985.21 Sq. Mt. TOTAL BUILTUP AREA -  
 54.84 TOILET  
 30.16 MUSEUM  
 54.65 TUTORIAL  
 30.06 STORE  
 30.06 ASEPTIC ROOM  
 20.06 DEPARTMENTAL OFFICE  
 20.06 HOUSE KEEPING  
 16.28 FIRST AID  
 15.40 STATIONARY STORE  
 20.88 BOARD ROOM  
 20.88 H.O.D.  
 30.60 PRINCIPAL OFFICE  
 30.60 MACHINE ROOM  
 17.40 PANTRY  
 34.22 MAINTENANCE ROOM  
 150.06 CAFETERIA  
 104.59 FACULTY ROOM  
 191.92 LIBRARY & READING ROOM  
 191.92 Sq. Mt. Carpet Area

DOOR WINDOW SCHEDULE

SNO.	TYPE	Carpet Area
1	LIBRARY & READING ROOM	191.92
2	FACULTY ROOM	104.59
3	CAFETERIA	150.06
4	MAINTENANCE ROOM	34.22
5	PANTRY	17.40
6	MACHINE ROOM	111.50
7	DAMINATION CONTROL	30.60
8	PRINCIPAL OFFICE	30.60
9	H.O.D.	20.88
10	BOARD ROOM	20.88
11	STATIONARY STORE	15.40
12	FIRST AID	16.28
13	HOUSE KEEPING	20.06
14	DEPARTMENTAL OFFICE	20.06
15	ASEPTIC ROOM	30.06
16	STORE	30.06
17	TUTORIAL	54.65
18	MUSEUM	30.16
19	TOILET	54.84

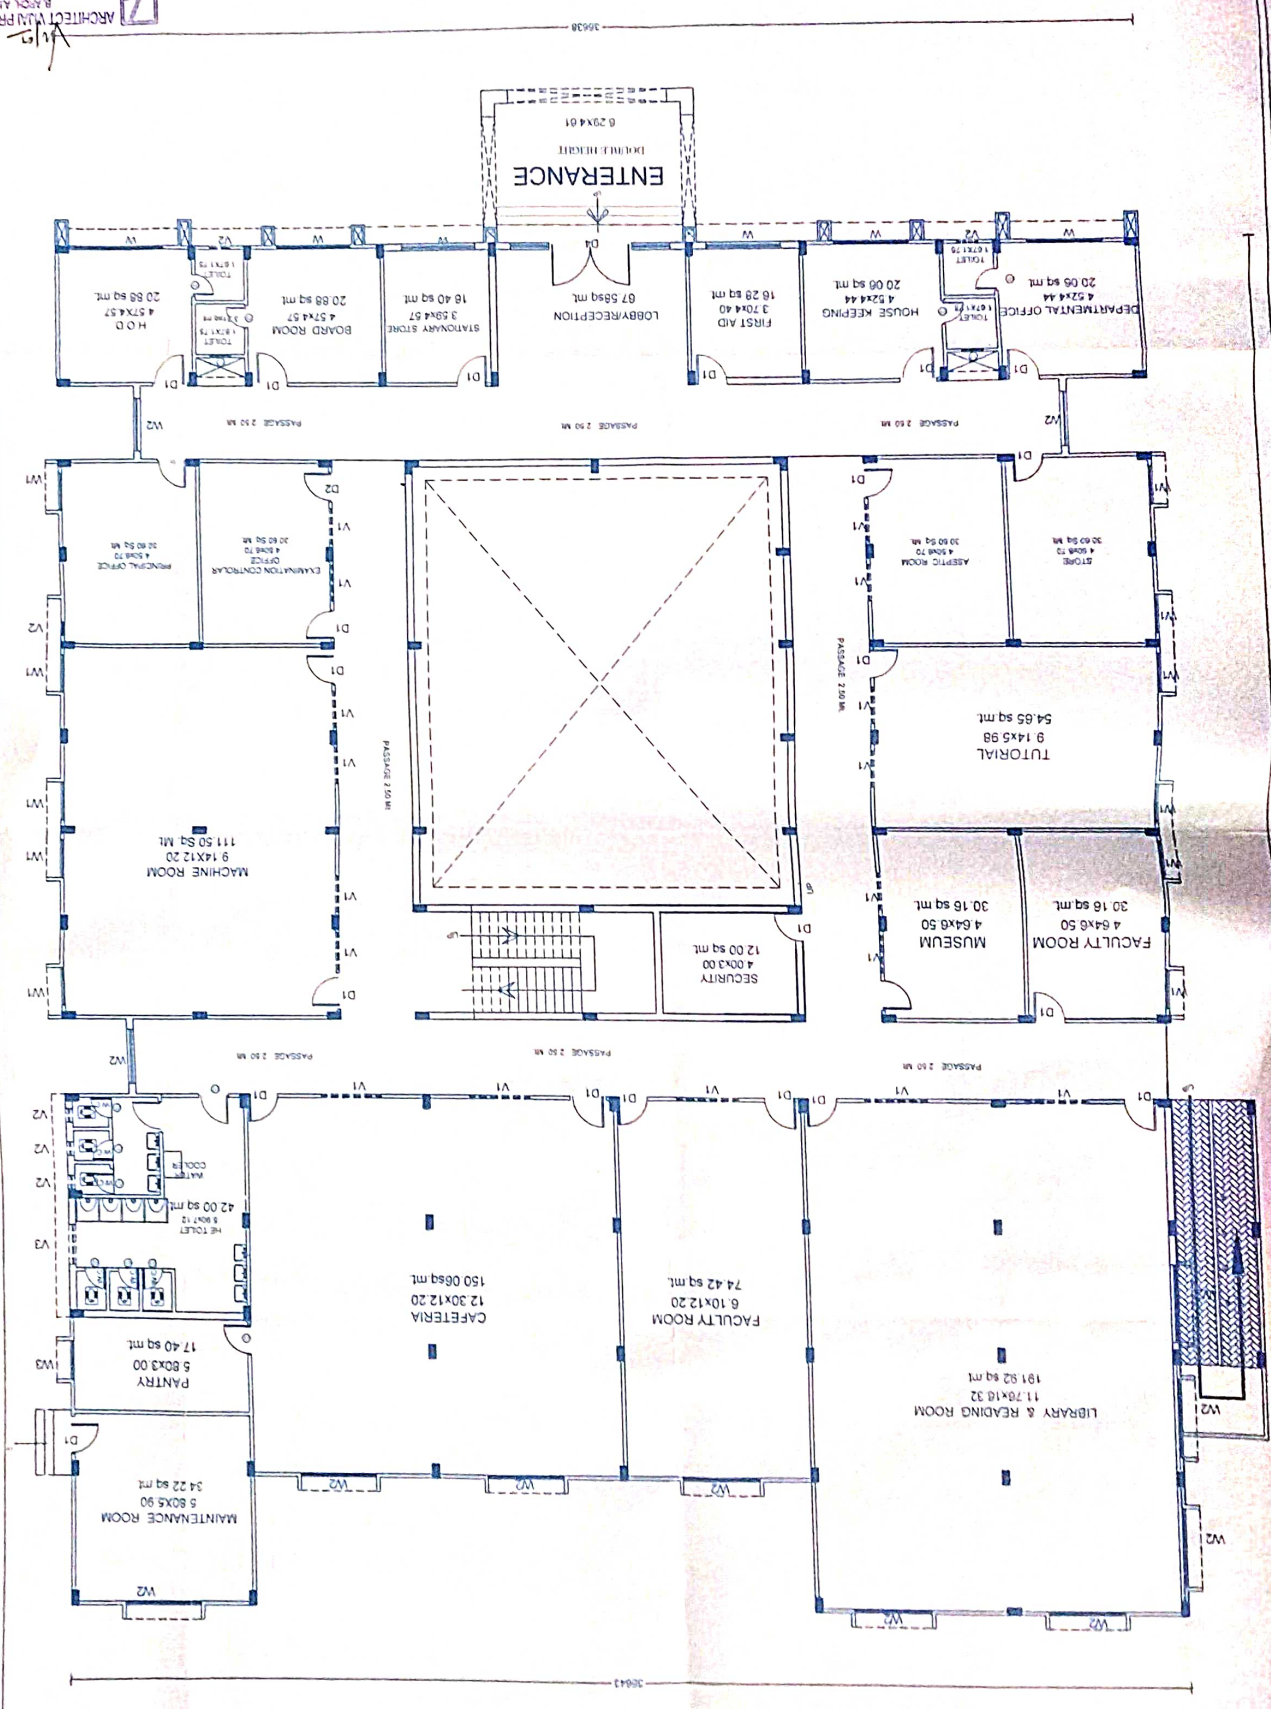

0318  
 25/10/17