

Address

Avantika Colony,
Near Avantika Sal Public School
Mob.. 9045938093, 8318080790
Email id. msdajeet@gmail.com

Architect
AJEET KUMAR VERMA
CA/2015/67885

CERTIFICATE

The copies of approved site plan & building plans in respect of application submitted by Moradabad Educational Trust, MIT Campus, Ram Ganga Vihar, Phase- II, Moradabad- 244001, Chairman, MIT College of Pharmacy, Moradabad who is an applicant for New Institute of approval of B. Pharm and D. Pharm course in 1st shift at MIT College of Pharmacy, MIT Campus, Ram Ganga Vihar, Phase-II, Moradabad were provided to me by Sri Neeraj Kumar Agarwal, aforesaid for verification regarding their authenticity and appropriateness.

Details of Site Plan & Building Plans

Plan Approved by	Vice-Chairman Moradabad Development Authority, Moradabad
Approval Number	49 / मु०वि०प्रा० / मानचित्रसं० BF/C/VC/185/07-08
Date of Approval	28.03.2014

I hereby certify that:

1. The competent authority for approving the site plan and building plans of an educational Institute at the site mentioned above is Vice-Chairman Moradabad Development Authority, Moradabad.
2. I have verified the above-mentioned site plan & building plans from the office of Vice-Chairman, Moradabad Development Authority, Moradabad.
3. The above-mentioned site plan & building plans have been approved by the competent authority.
4. The above-mentioned site plan & building plans are authentic.
5. Construction of building admeasuring with the following details has been completed in all respects as per the approved building plan.

Sl. No.	Document No.	Date of Registration	Plot No.	Address (Village) Dist.	Area in Acres
1	6020	11.10.2007	594 part	Moradabad	0.0244
2	6020	11.10.2007	600 part	Moradabad	0.0864
3	11994	20.12.1999	601 part	Moradabad	0.3904
4	11994	20.12.1999	Part 602	Moradabad	0.2123
5	11993	20.12.1999	Part 604	Moradabad	0.0029
6	11472	01.12.1999	Part 617	Moradabad	1.789
Total Area in Acres					2.5054

Ajeet Kumar
20 Dec 2018

Instructional Area

Sr.No.	Room No.	Room type (mention Class room / Lab/Toilet, etc.)	Carpet area (in sqm)	Completion of Flooring	Completion of Walls and painting	Completion of Electrification and lighting
INSTRUCTIONAL AREA						
Class Room						
1.1	F-202	Class Room (1)	83.84	Yes	Yes	Yes
1.2	F-205	Class Room (2)	83.84	Yes	Yes	Yes
1.3	F-308	Class Room (3)	81.53	Yes	Yes	Yes
1.4	F-309	Class Room (4)	81.53	Yes	Yes	Yes
1.5	F-310	Class Room (5)	81.53	Yes	Yes	Yes
1.6	F-311	Class Room (6)	81.53	Yes	Yes	Yes
Tutorial Room						
2.1	F-306	Tutorial Room (1)	32.1	Yes	Yes	Yes
2.2	F-307	Tutorial Room (2)	32.13	Yes	Yes	Yes
Laboratory						
3.1	F-218	Laboratory (1)	81.53	Yes	Yes	Yes
3.2	F-219	Laboratory (2)	81.53	Yes	Yes	Yes
3.3	F-301	Laboratory (3)	83.84	Yes	Yes	Yes
3.4	F-302	Laboratory (4)	101.04	Yes	Yes	Yes
3.5	F-303	Laboratory (5)	83.84	Yes	Yes	Yes
3.6	F-401	Laboratory (6)	83.84	Yes	Yes	Yes
3.7	F-402	Laboratory (7)	83.84	Yes	Yes	Yes
3.8	F-403	Laboratory (8)	83.84	Yes	Yes	Yes
3.9	F-404	Laboratory (9)	83.84	Yes	Yes	Yes
3.10	F-410	Laboratory (10)	81.53	Yes	Yes	Yes
3.11	F-411	Laboratory (11)	81.53	Yes	Yes	Yes
3.12	F-412	Laboratory (12)	81.53	Yes	Yes	Yes
3.13	F-413	Laboratory (13)	81.53	Yes	Yes	Yes
3.14	F-103	Machine Room	100	Yes	Yes	Yes
3.15	F-104	Computer and language Laboratory	100.88	Yes	Yes	Yes
3.16	F-206	Central Instrumentation Room	100.4			
3.17	F-108	Library	140.4	Yes	Yes	Yes
3.18	F-107	Seminar Room	194.5	Yes	Yes	Yes
Total Instructional Area			2287.47			
ADMINISTRATIVE AREA						
4.1	F-201	Principal Room	31.68	Yes	Yes	Yes
4.2	F-203	Department Office	32.08	Yes	Yes	Yes
4.3	F-204	Department Office	32.08	Yes	Yes	Yes
4.4	F-207	Board Room	33.92	Yes	Yes	Yes
Office Total						
4.5	F-209	Faculty Room	32.05	Yes	Yes	Yes
4.6	F-210	Faculty Room	12.55	Yes	Yes	Yes
4.7	F-211	Faculty Room	12.55	Yes	Yes	Yes
4.8	F-212	Faculty Room	6.85	Yes	Yes	Yes
4.9	F-213	Faculty Room	12.55	Yes	Yes	Yes
4.10	F-214	Faculty Room	12.55	Yes	Yes	Yes
4.11	F-215	Faculty Room	12.55	Yes	Yes	Yes
4.12	F-216	Faculty Room	12.55	Yes	Yes	Yes
4.13	F-217	Faculty Room	12.55	Yes	Yes	Yes
4.14	F-408	Faculty Room	32.05	Yes	Yes	Yes
4.15	F-409	Faculty Room	32.05	Yes	Yes	Yes
4.16	F-406	HOD Room	15.83	Yes	Yes	Yes

Sr.No.	Room No.	Room type (mention Class room / Lab/Toilet, etc.)	Carpet area (in sqm)	Completion of Flooring	Completion of Walls and painting	Completion of Electrification and lighting
4.17	F-407	HOD Room	15.83	Yes	Yes	Yes
Faculty Room Total						
4.10	F-304	Store-1	100.8	Yes	Yes	Yes
4.11	F-405	Store-2	32.88	Yes	Yes	Yes
4.12	F-101(A)	Maintenance Room	10.69	Yes	Yes	Yes
4.13	F-101 (B)	Security Room	10.69	Yes	Yes	Yes
4.14	F-101 (C)	First Aid Room	10.69	Yes	Yes	Yes
4.15	F-305	Confidential Room	31.97	Yes	Yes	Yes
4.16	F-106	Placement Office	55.23	Yes	Yes	Yes
Total Administrative Area			605.22			
AMENITIES AREA						
5.1	F-208	Boys Common Room	64.18	Yes	Yes	Yes
5.2	F-105	Girls Common Room	66	Yes	Yes	Yes
5.3	F-102	Cafeteria	100.96	Yes	Yes	Yes
5.4	Toilets- Ground Floor	Ladies & Gents Toilets	60	Yes	Yes	Yes
5.5	Toilets- 1 st Floor	Ladies & Gents Toilets	60	Yes	Yes	Yes
5.6	Toilets-2 nd Floor	Ladies & Gents Toilets	60	Yes	Yes	Yes
5.7	Toilets- 3 rd Floor	Ladies & Gents Toilets	60	Yes	Yes	Yes
Total Area Toilets			240			
Total Amenities Area			471.14			
CIRCULATION AREA						
6.1	Ground Floor	Circulation Area	307.71	Yes	Yes	Yes
6.2	1 st Floor	Circulation Area	307.71	Yes	Yes	Yes
6.3	2 nd Floor	Circulation Area	307.71	Yes	Yes	Yes
6.4	3 rd Floor	Circulation Area	307.71	Yes	Yes	Yes
Total Circulation Area			1230.84			

Instructional Area + Administrative Area+ Amenities Area + Circulation Area = 4902.38 Sqm

Signature of the Architect 

Name of the Architect **Ajeet Kumar Verma**


Registration Number **CA/2015/67885**

Date **20 Dec 2018**

Ar AJEET K^r VERMA
COA-2015-67885
MDA, MORADABAD

Place: Moradabad

20M

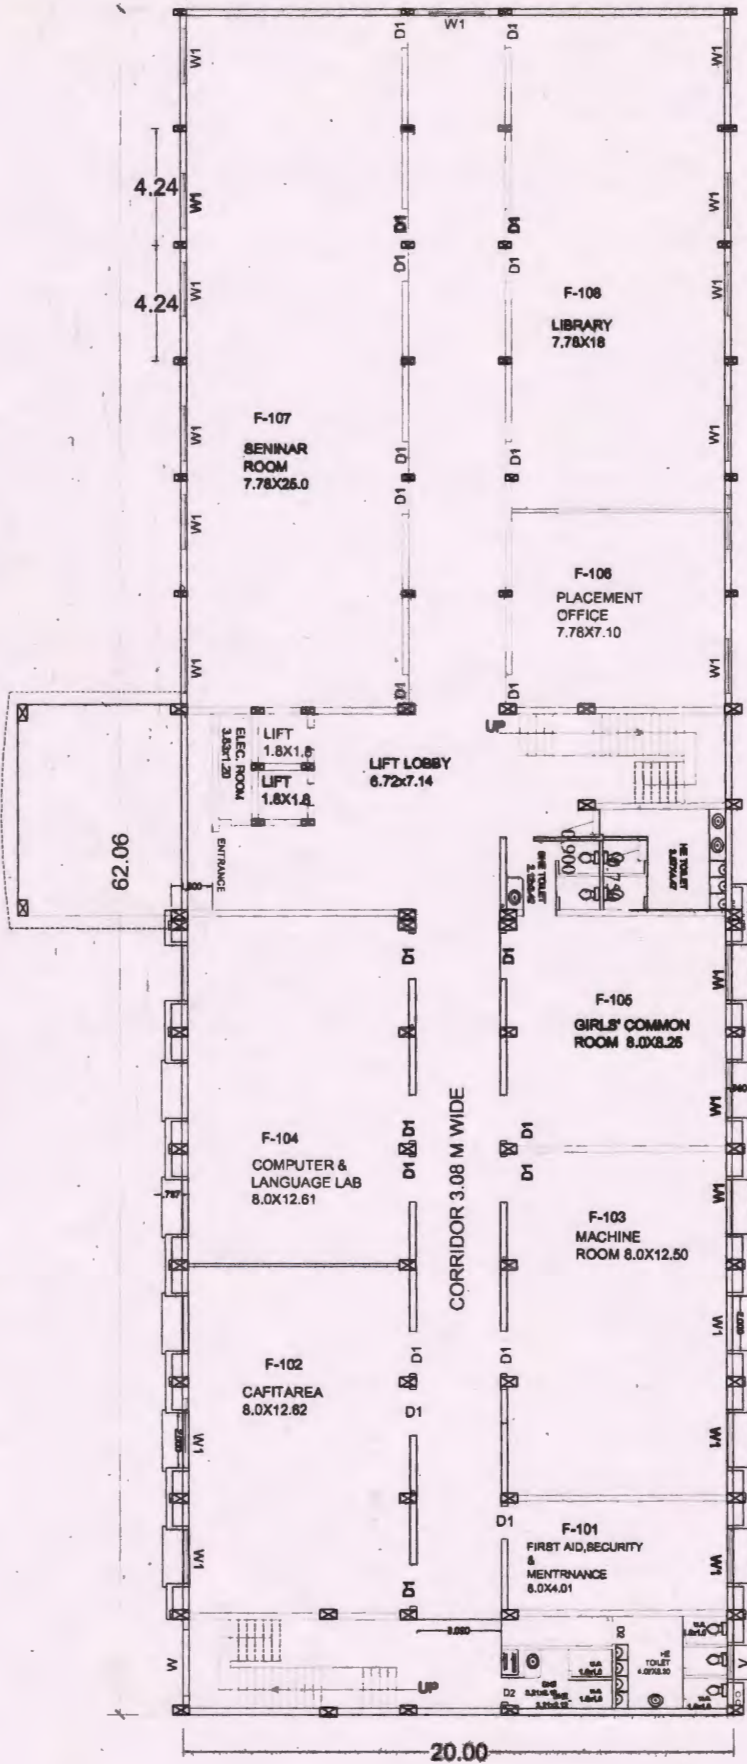

MIT COLLEGE OF PHARMACY
RAMGANGA VIHAR-II
MORADABAD

GROUND FLOOR PLAN

COVD. AREA 1241.31SQMT

BLOCK F
PART OF APPROVAL DRG.
(PA 04) Dt. 28-03-2014

SCALE :

NORTH




Ajjeet Kr Verma
AJJEET Kr VERMA
 COA 2015- 67885
 MDA, MORADABAD

PRODUCED BY AN AUTODESK EDUCATIONAL PRODUCT

PRODUCED BY AN AUTODESK EDUCATIONAL PRODUCT

PRODUCED BY AN AUTODESK EDUCATIONAL PRODUCT

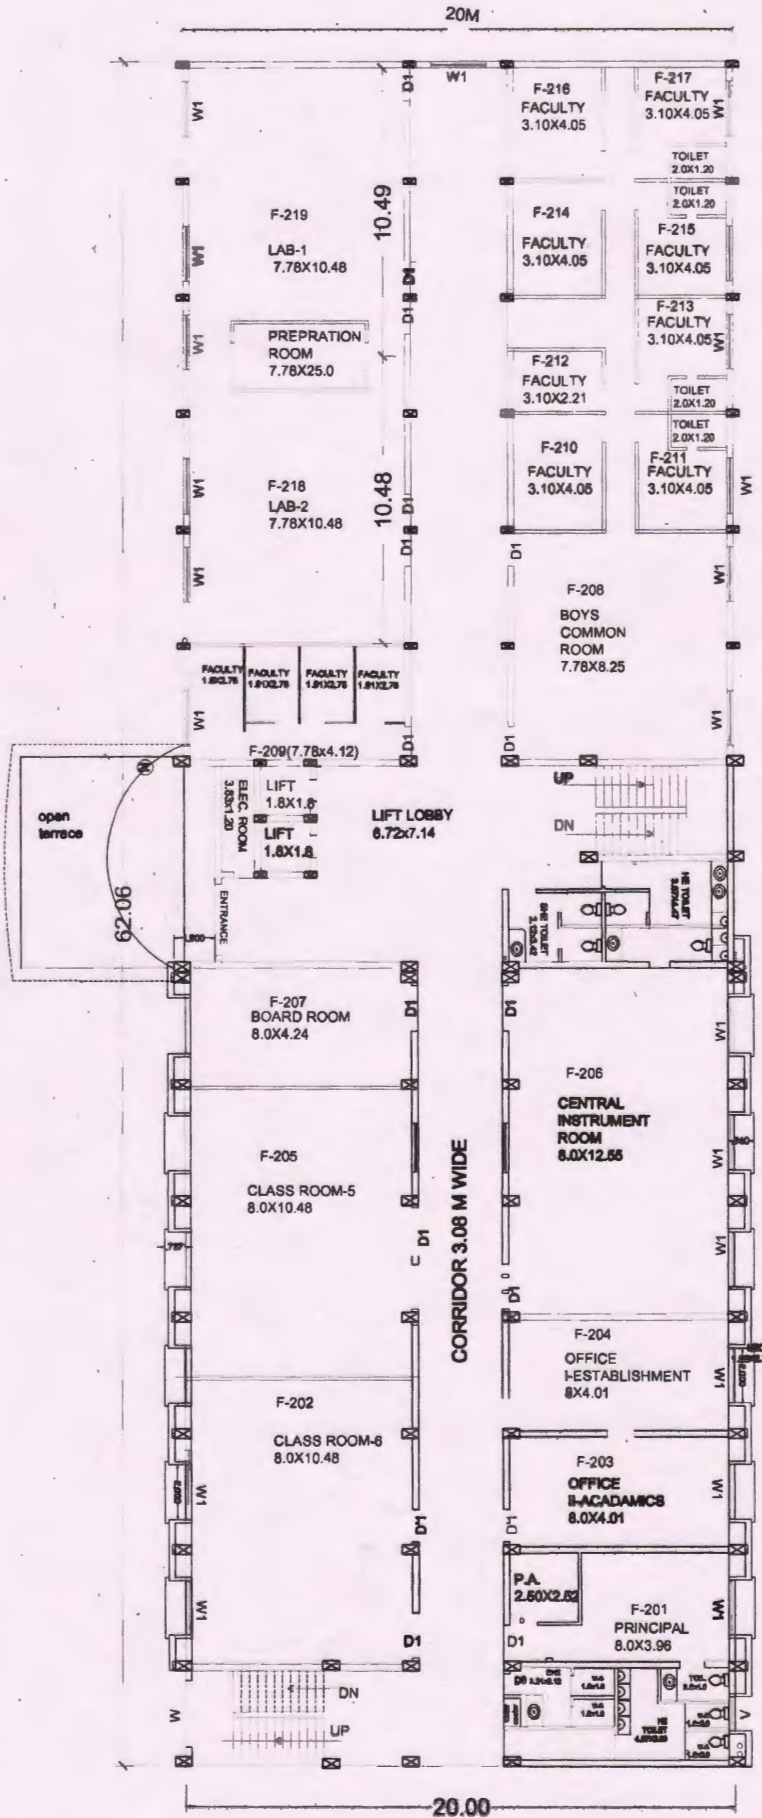

MIT COLLEGE OF PHARMACY
RAMGANGA VIHAR-II
MORADABAD

FIRST FLOOR PLAN

COVD. AREA 1241.31SQMT

BLOCK F
PART OF APPROVAL DRG.
(PA 04) Dt. 28-03-2014


SCALE,

NORTH



Amit Kumar
AJEEV Kr VERMA
 COA 2015- 67885
 MDA, MORADABAD

PRODUCED BY AN AUTODESK EDUCATIONAL PRODUCT

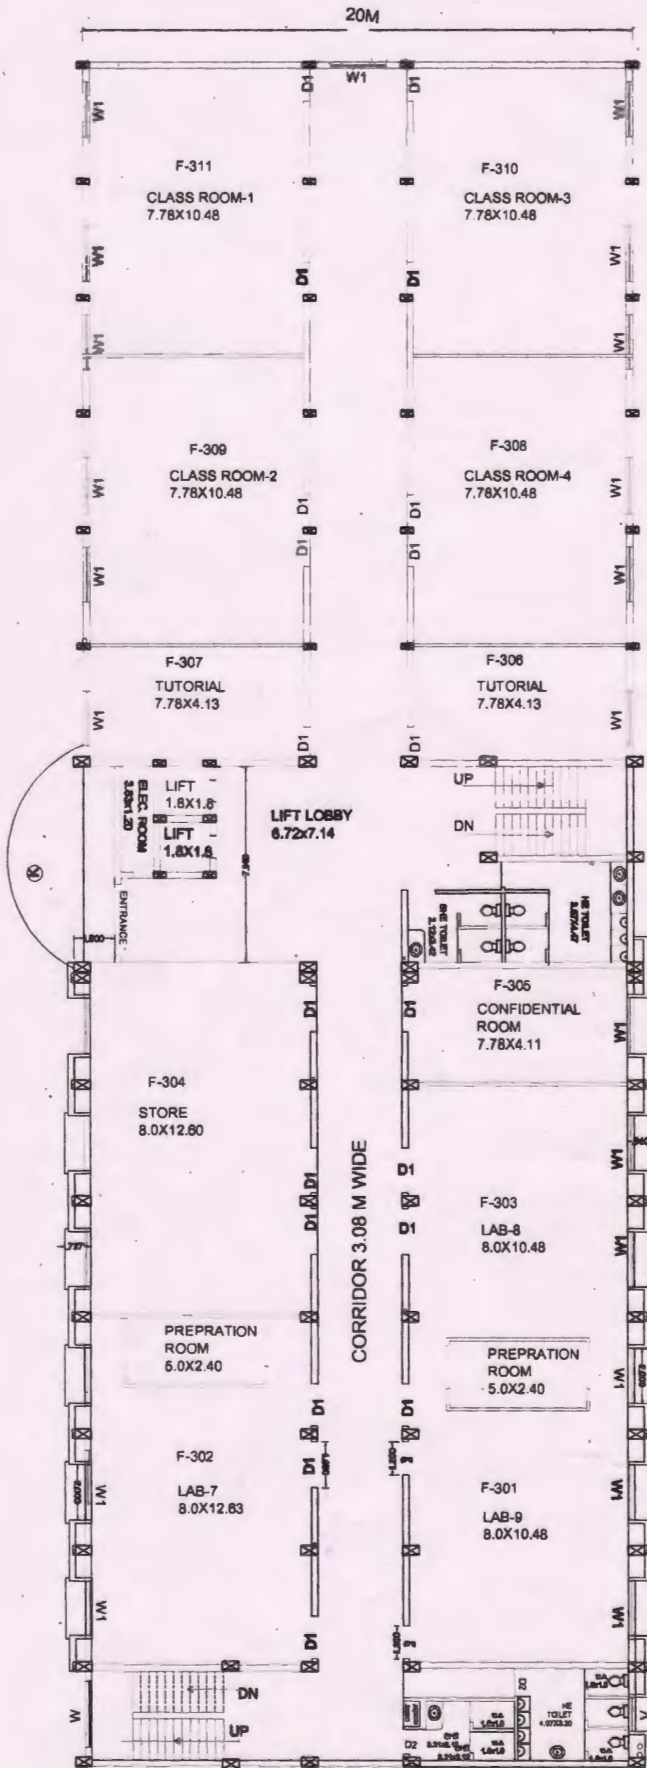

MIT COLLEGE OF PHARMACY
RAMGANGA VIHAR-II
MORADABAD

SECOND FLOOR PLAN

COVD. AREA 1241.31SQMT


BLOCK F
PART OF APPROVAL DRG.
(PA 04) Dt. 28-03-2014

SCALE

NORTH



Ajmer 20 Dec 2012
RAJEEV K VERMA
COA 2015-67885
MDA, MORADABAD

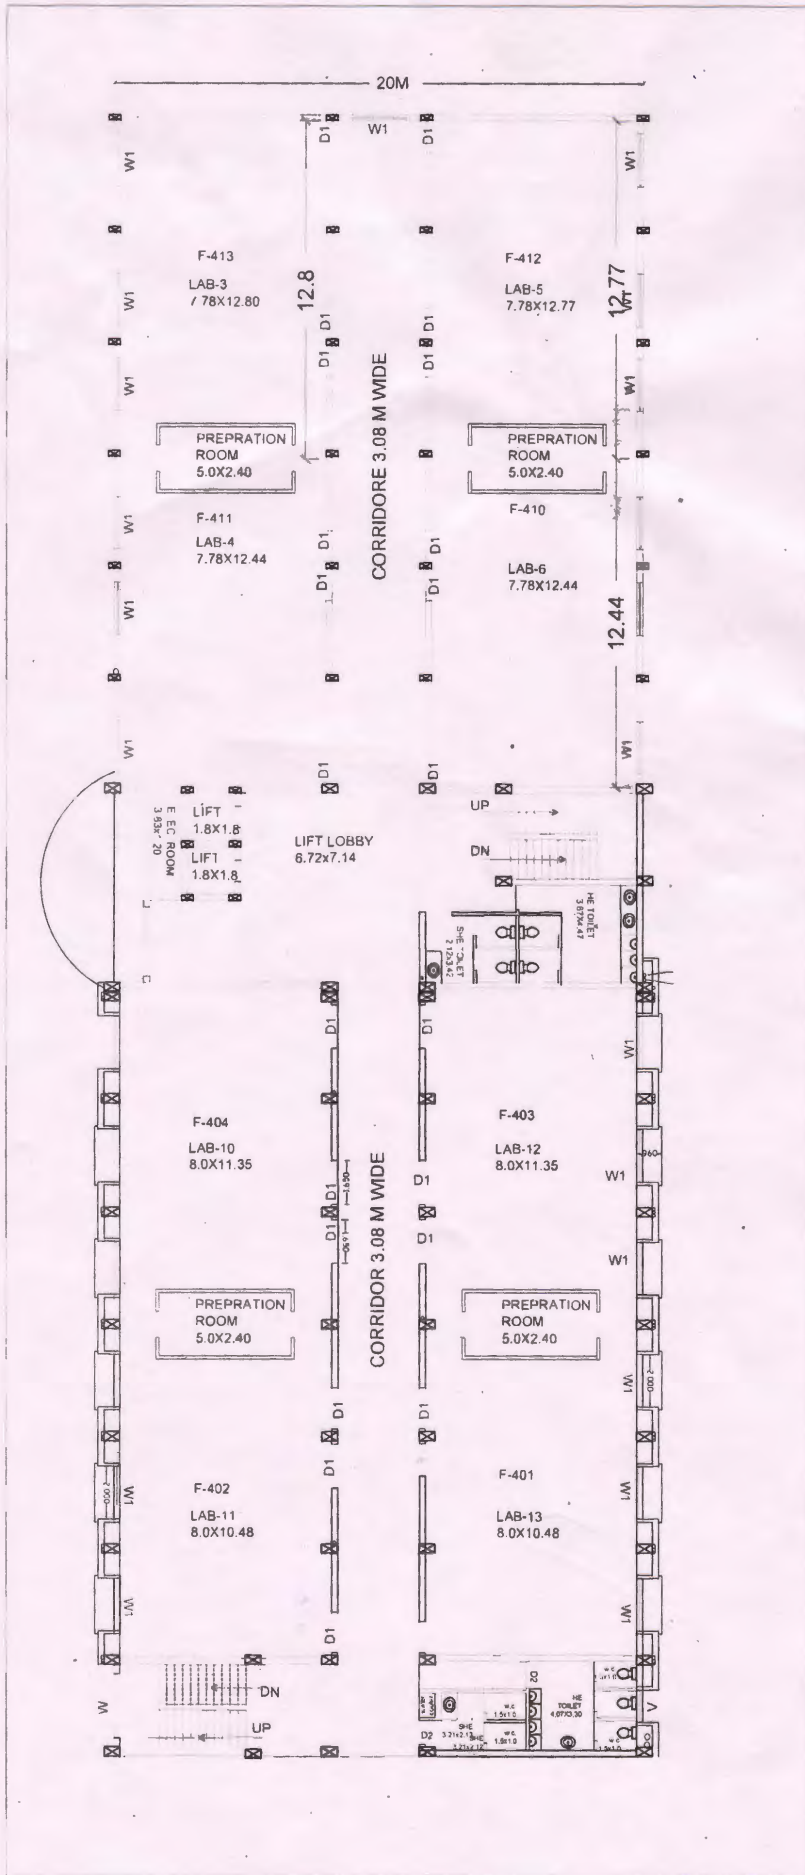

MIT COLLEGE OF PHARMACY
 RAMGANGA VIHAR-II
 MORADABAD

THIRD FLOOR PLAN

COVID. AREA 1241.31SQMT

BLOCK F
 PART OF APPROVAL DRG.
 (PA 04)

SCALE

NORTH



Signature
 At AJEET Kt VERMA
 COA 2015- 67685
 MDA, MORADABAD