





NR01-3644047671

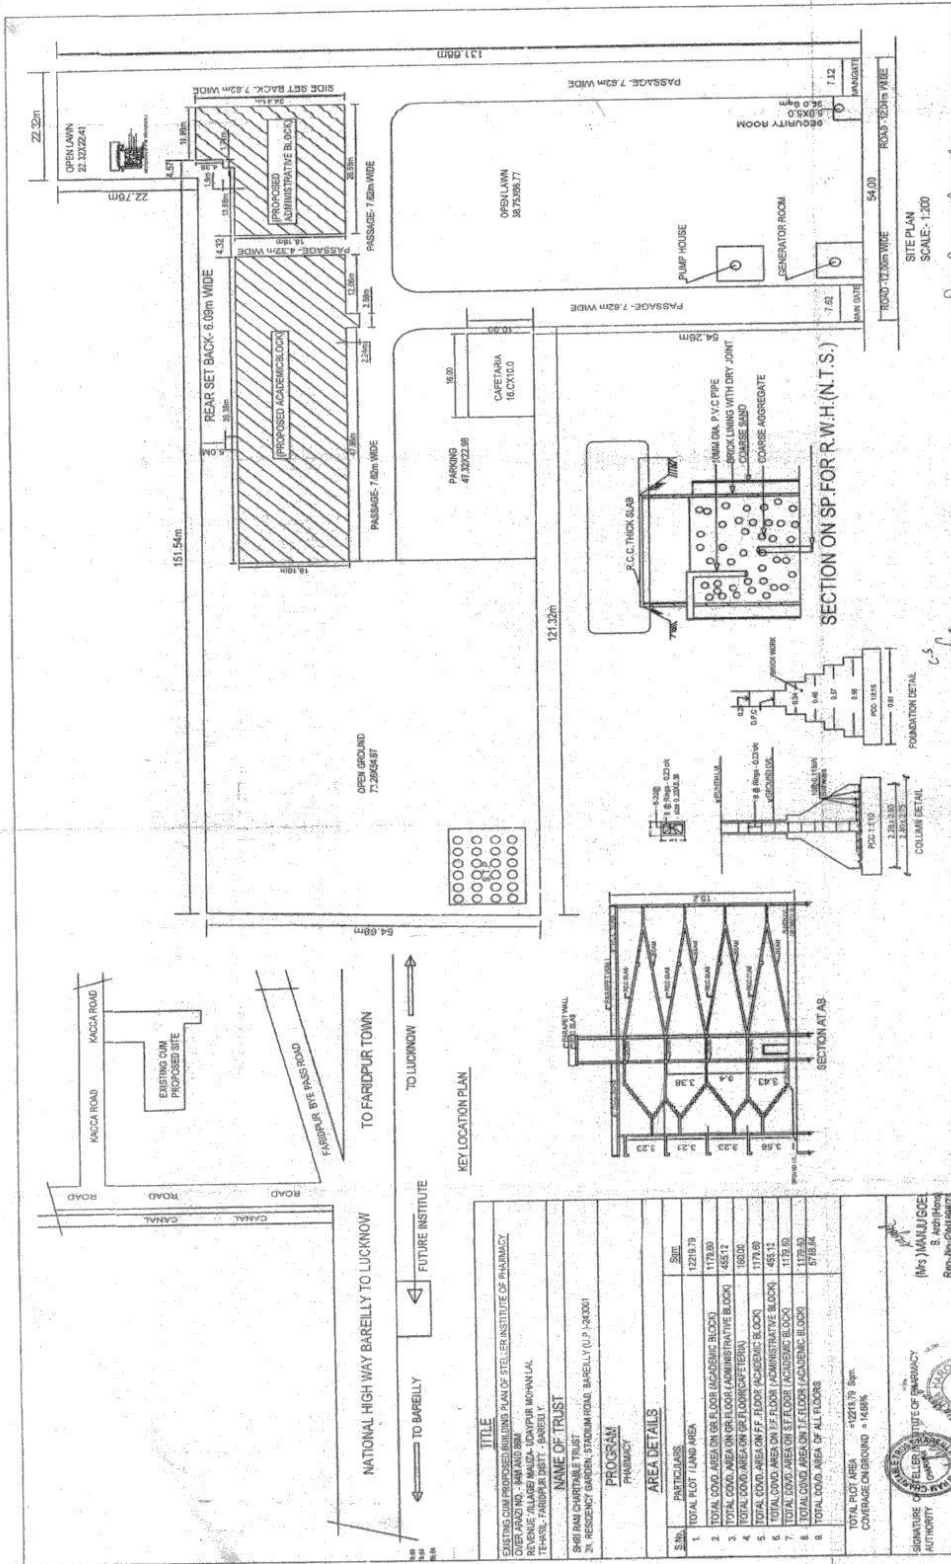



SECTION ON SP FOR R.W.H. (N.T.S.)

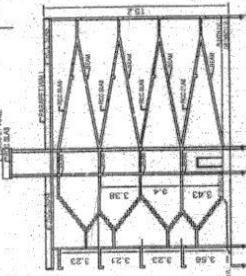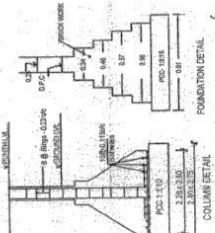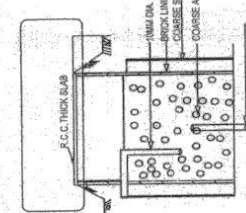

TITLE		
EXISTING COMPROPOSED BUILDING PLAN OF STEELER INSTITUTE OF PHARMACY REHARGE ALAKSE MAJDA (DAPUR) MOHAN LAL TE-HAS, FARIDPUR DIST. - BARRELY		
NAME OF TRUST		
PROGRAM		
PHARMACY		
AREA DETAILS		
S.No.	Particulars	Sqm
COVERAGE ON GROUND		14.68%
SIGNATURE		(M. MANJU GOEL) E. ARCHITECT REGISTERED ARCHITECT
DRAWN BY		

NR01-3644047671


कार्यालय जिला पंचायत बरेली।

पत्रांक 54 /नि0अनु0/2017-18

दिनांक 18-4-17

श्री राम चैरिटेवल ट्रस्ट
स्टेलर इन्स्टीट्यूट ऑफ फार्मसी
24, रेजीडेन्सी गार्डन, स्टेडियम रोड,
बरेली।


कृपया अपने प्रार्थना पत्र संख्या एस0आर0सी0टी0/2017/01 दिनांक 04.04.2017 का संदर्भ ग्रहण करें। जिसमें आपके द्वारा श्री राम चैरिटेवल ट्रस्ट स्तेलर इन्स्टीट्यूट ऑफ फार्मसी उदयपुर मोहनलाल फरीदपुर बरेली के निर्माण कराने हेतु आराजी संख्या 84 व 86 पर मानचित्र की स्वीकृति चाही गयी है। क्षेत्रीय अवर अभियन्ता द्वारा स्थलीय निरीक्षण किया गया अवर अभियन्ता की आख्या दिनांक 18.04.2017 के अनुसार आपके द्वारा संलग्न किये गये मानचित्र पर इस शर्त के साथ अनापत्ति दी जाती है कि भूमि स्वामित्व संबंधी किसी भी प्रकार के विवाद की स्थिति में जिला पंचायत बरेली उत्तरदायी नहीं होगी तथा प्रदत्त अनापत्ति स्वतः निरस्त मानी जायेगी।


अपर मुख्य अधिकारी
जिला पंचायत बरेली।

पृष्ठांकन संख्या एवं दिनांक तद।

प्रतिलिपि:-

1. क्षेत्रीय अवर अभियन्ता, जिला पंचायत बरेली।


अपर मुख्य अधिकारी
जिला पंचायत बरेली।