

BUILDING PLAN OF  
 BUDDHA POLYTECHNIC COLLEGE  
 CL-1, SECTOR-7, GIDA  
 GORAKHPUR 273209 (U.P.)

GROUND FLOOR PLAN  
 (PHASE-1)


NAME OF SOCIETY  
 PEOPLE EDUCATIONAL SOCIETY  
 GORAKHPUR

NOTE: ALL DIMENSION IN MM  
 ARCHITECT: C.P. HINGORANI  
 B.Arch M.E.Honors  
 Regd. No. 11/107/175-9  
 Regd. No. 11/107/175-9


SCALE: 1:100  
 ARCHITECT: C.P. HINGORANI  
 B.Arch M.E.Honors  
 Regd. No. 11/107/175-9

*R. A. Agrawal*  
 Dr. R. A. Agrawal  
 President  
 People Educational Society  
 Agrawal Clinic & Diagnostic Hospital  
 Jubilee Road, Gorakhpur 273 001

*[Signature]*  
 ARCHITECT  
 B.A.

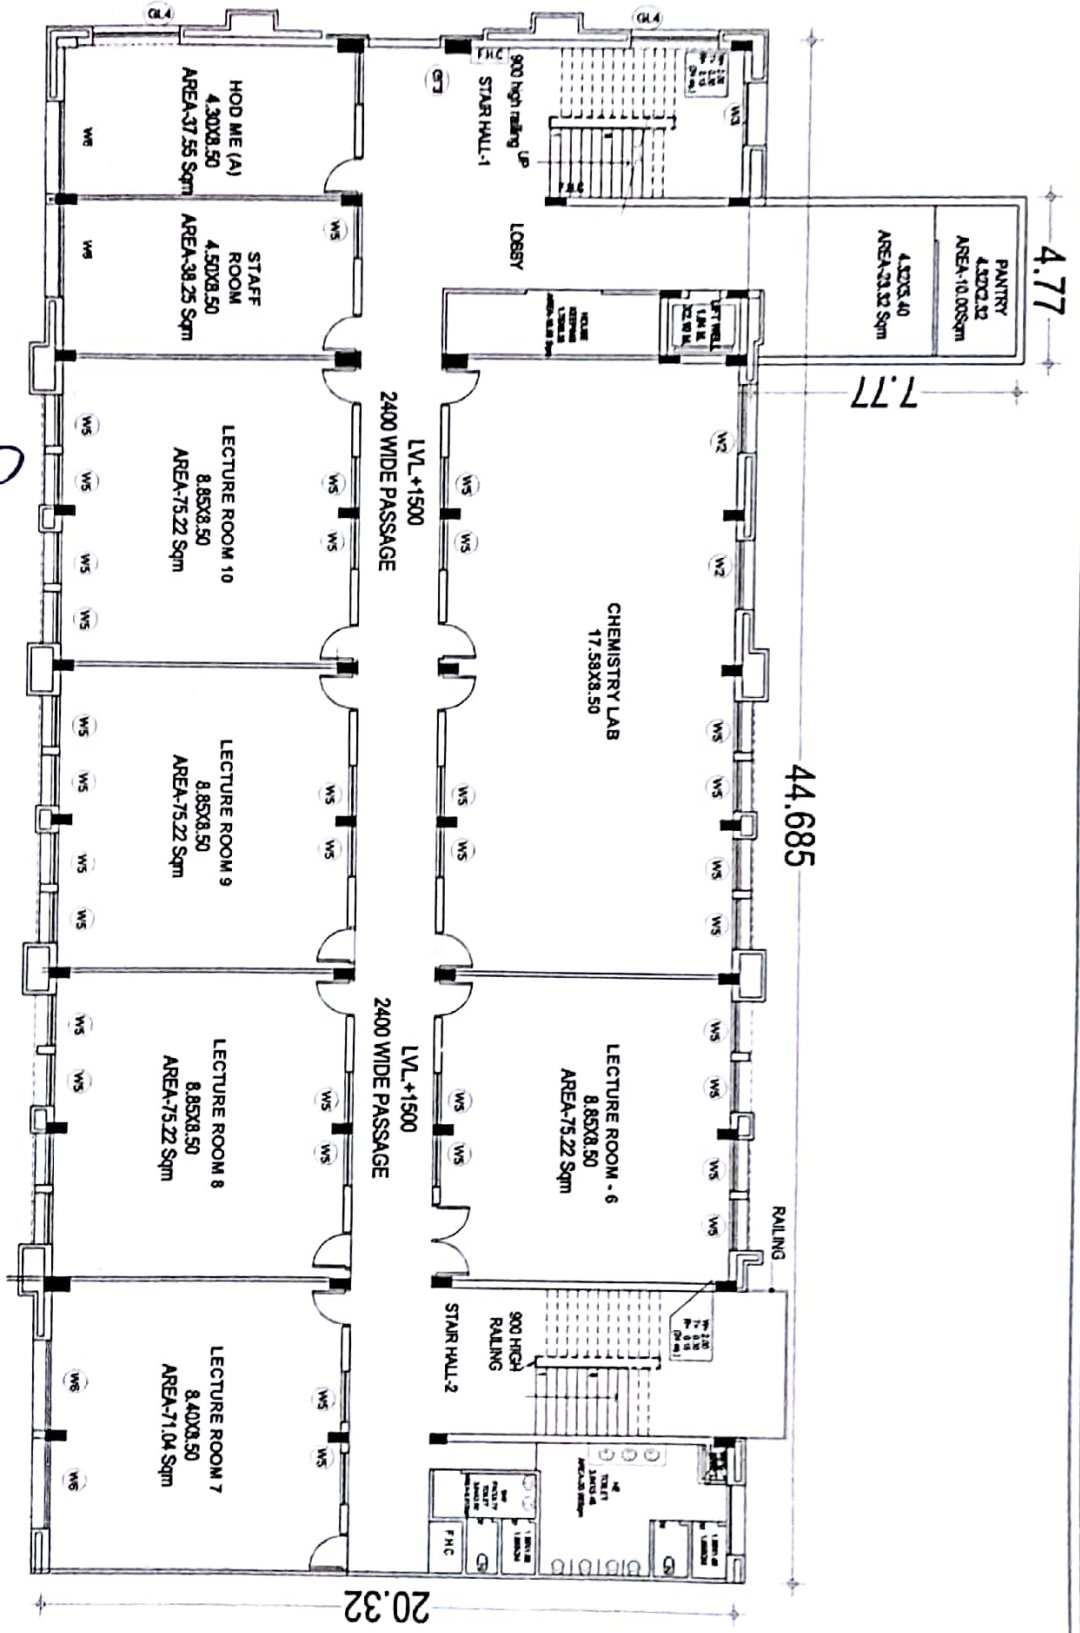



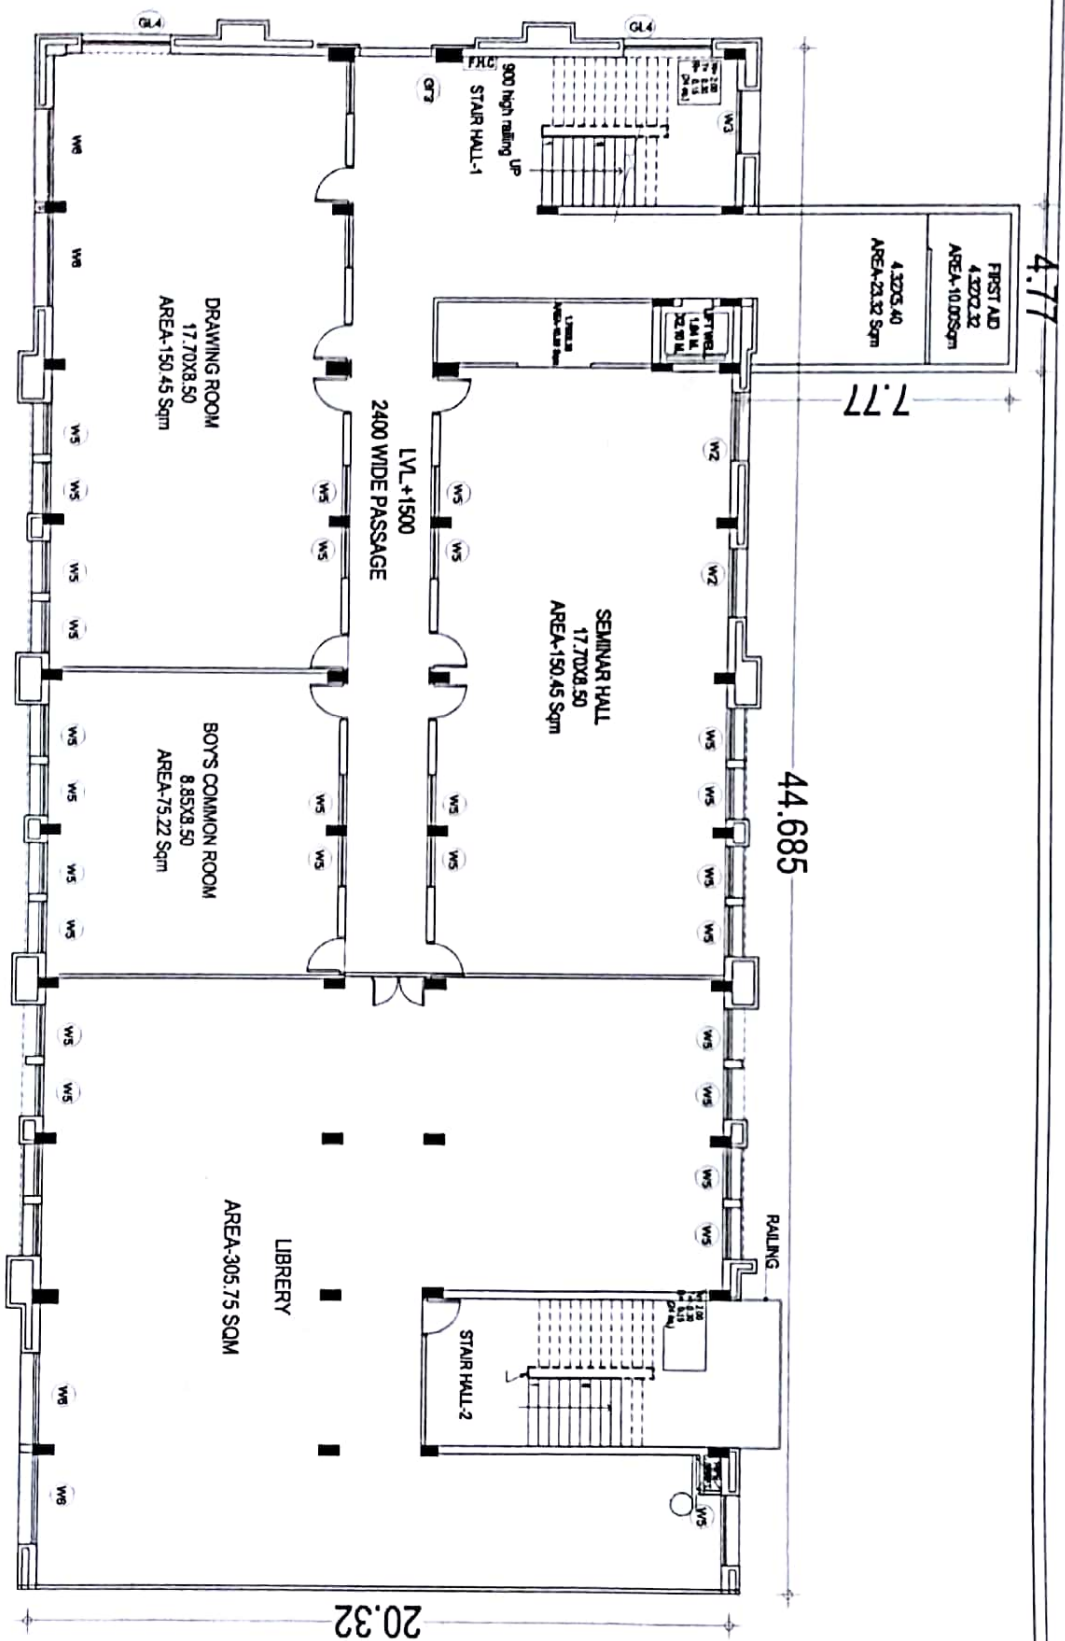

**BUILDING PLAN OF**  
**BUDDHA POLYTECHNIC COLLEGE**  
 CL-1, SECTOR-7, GIDA  
 GORAKHPUR 273209 (U.P.)

**THIRD FLOOR PLAN**  
 (PHASE-1)

**NAME OF SOCIETY**  
**PEOPLE EDUCATIONAL SOCIETY**  
 GORAKHPUR

**NOTE: ALL DIMENSION IN MM**

**SCALE: 1/100**  
**ARCHITECT:**  









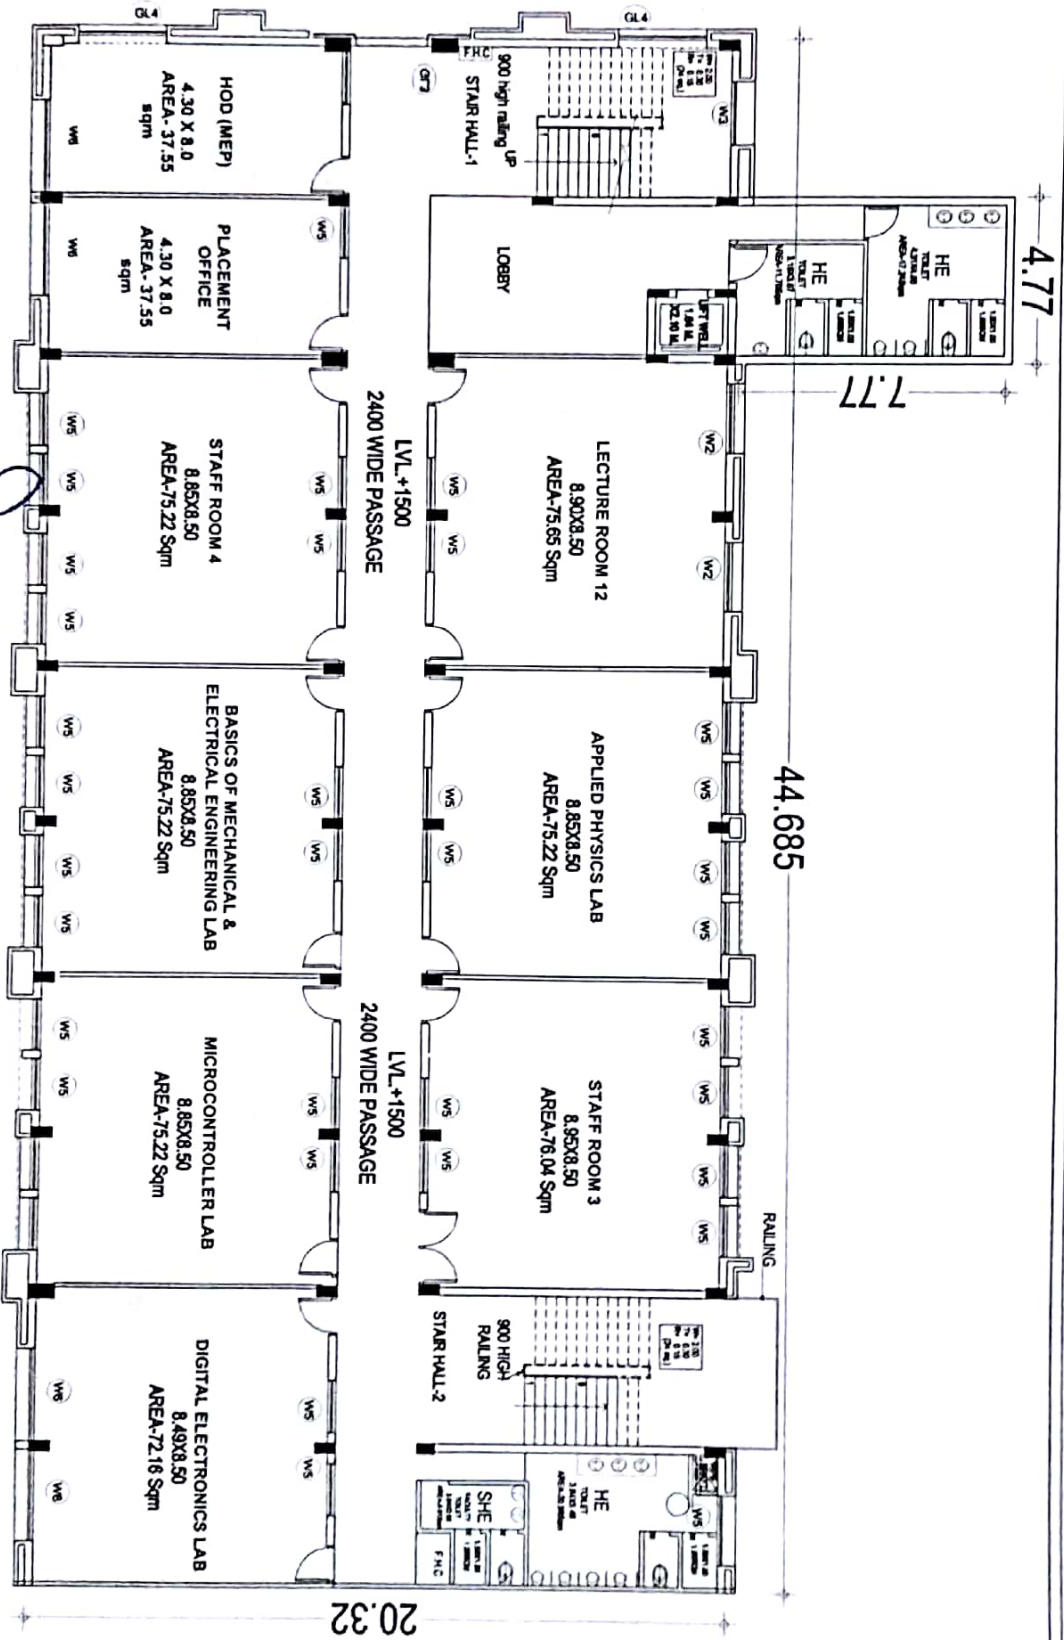

**BUILDING PLAN OF**  
**BUDDHA POLYTECHNIC COLLEGE**  
 CL-1, SECTOR-7, GIDA  
 GORAKHPUR 273209 (U.P)

**FOURTH FLOOR PLAN**  
 (PHASE 2)  
 AR. G. P. HINGORAN  
 B. Arch. (I.T.E. Home Science)  
 Chartered Architect

**PEOPLE EDUCATIONAL SOCIETY**  
 GORAKHPUR








NAME OF SOCIETY  
 PEOPLE EDUCATIONAL SOCIETY  
 GORAKHPUR

NOTE - ALL DIMENSION IN MM

SCALE - 1:100  
 ARCHITECT:  
 C.P. HINGORAN  
 B.Arch. (I.T.E.)  
 PRACT. CIVILIAN

DRAWING TITLE  
 PEOPLE EDUCATIONAL SOCIETY  
 GORAKHPUR

Structural Consulting Engg.



