



1. S.D. COLLEGE OF MANAGEMENT STUDIES.
2. S.D. COLLEGE OF LAW
3. S.D. COLLEGE OF PHARMACY & VOCATIONAL STUDIES
4. S.D. COLLEGE OF PHARMACY & VOCATIONAL STUDIES
5. S.D. COLLEGE OF PHARMACY & VOCATIONAL S
6. GIRLS HOSTEL
7. GIRLS HOSTEL
8. TUBE WELL
9. SWIMMING POOL
10. BOYS HOSTEL
11. MESS
12. S.D. COLLEGE OF MANAGEMENT STUDIES
13. S.D. COLLEGE OF COMMERCE
14. S.D. COLLEGE OF PHARMACY & VOCATIONAL STUDIES
15. S.D. COLLEGE OF PHARMACY & VOCATIONAL STUDIES
16. GUARD ROOM
17. TUBE WELL
18. TOILET
19. S.D. INSTITUTE OF PROFESSIONAL STUDIES
20. S.D. COLLEGE OF MANAGEMENT STUDIES
21. BOYS TOILET
22. CANTEN
23. SERVENT QUARTERS

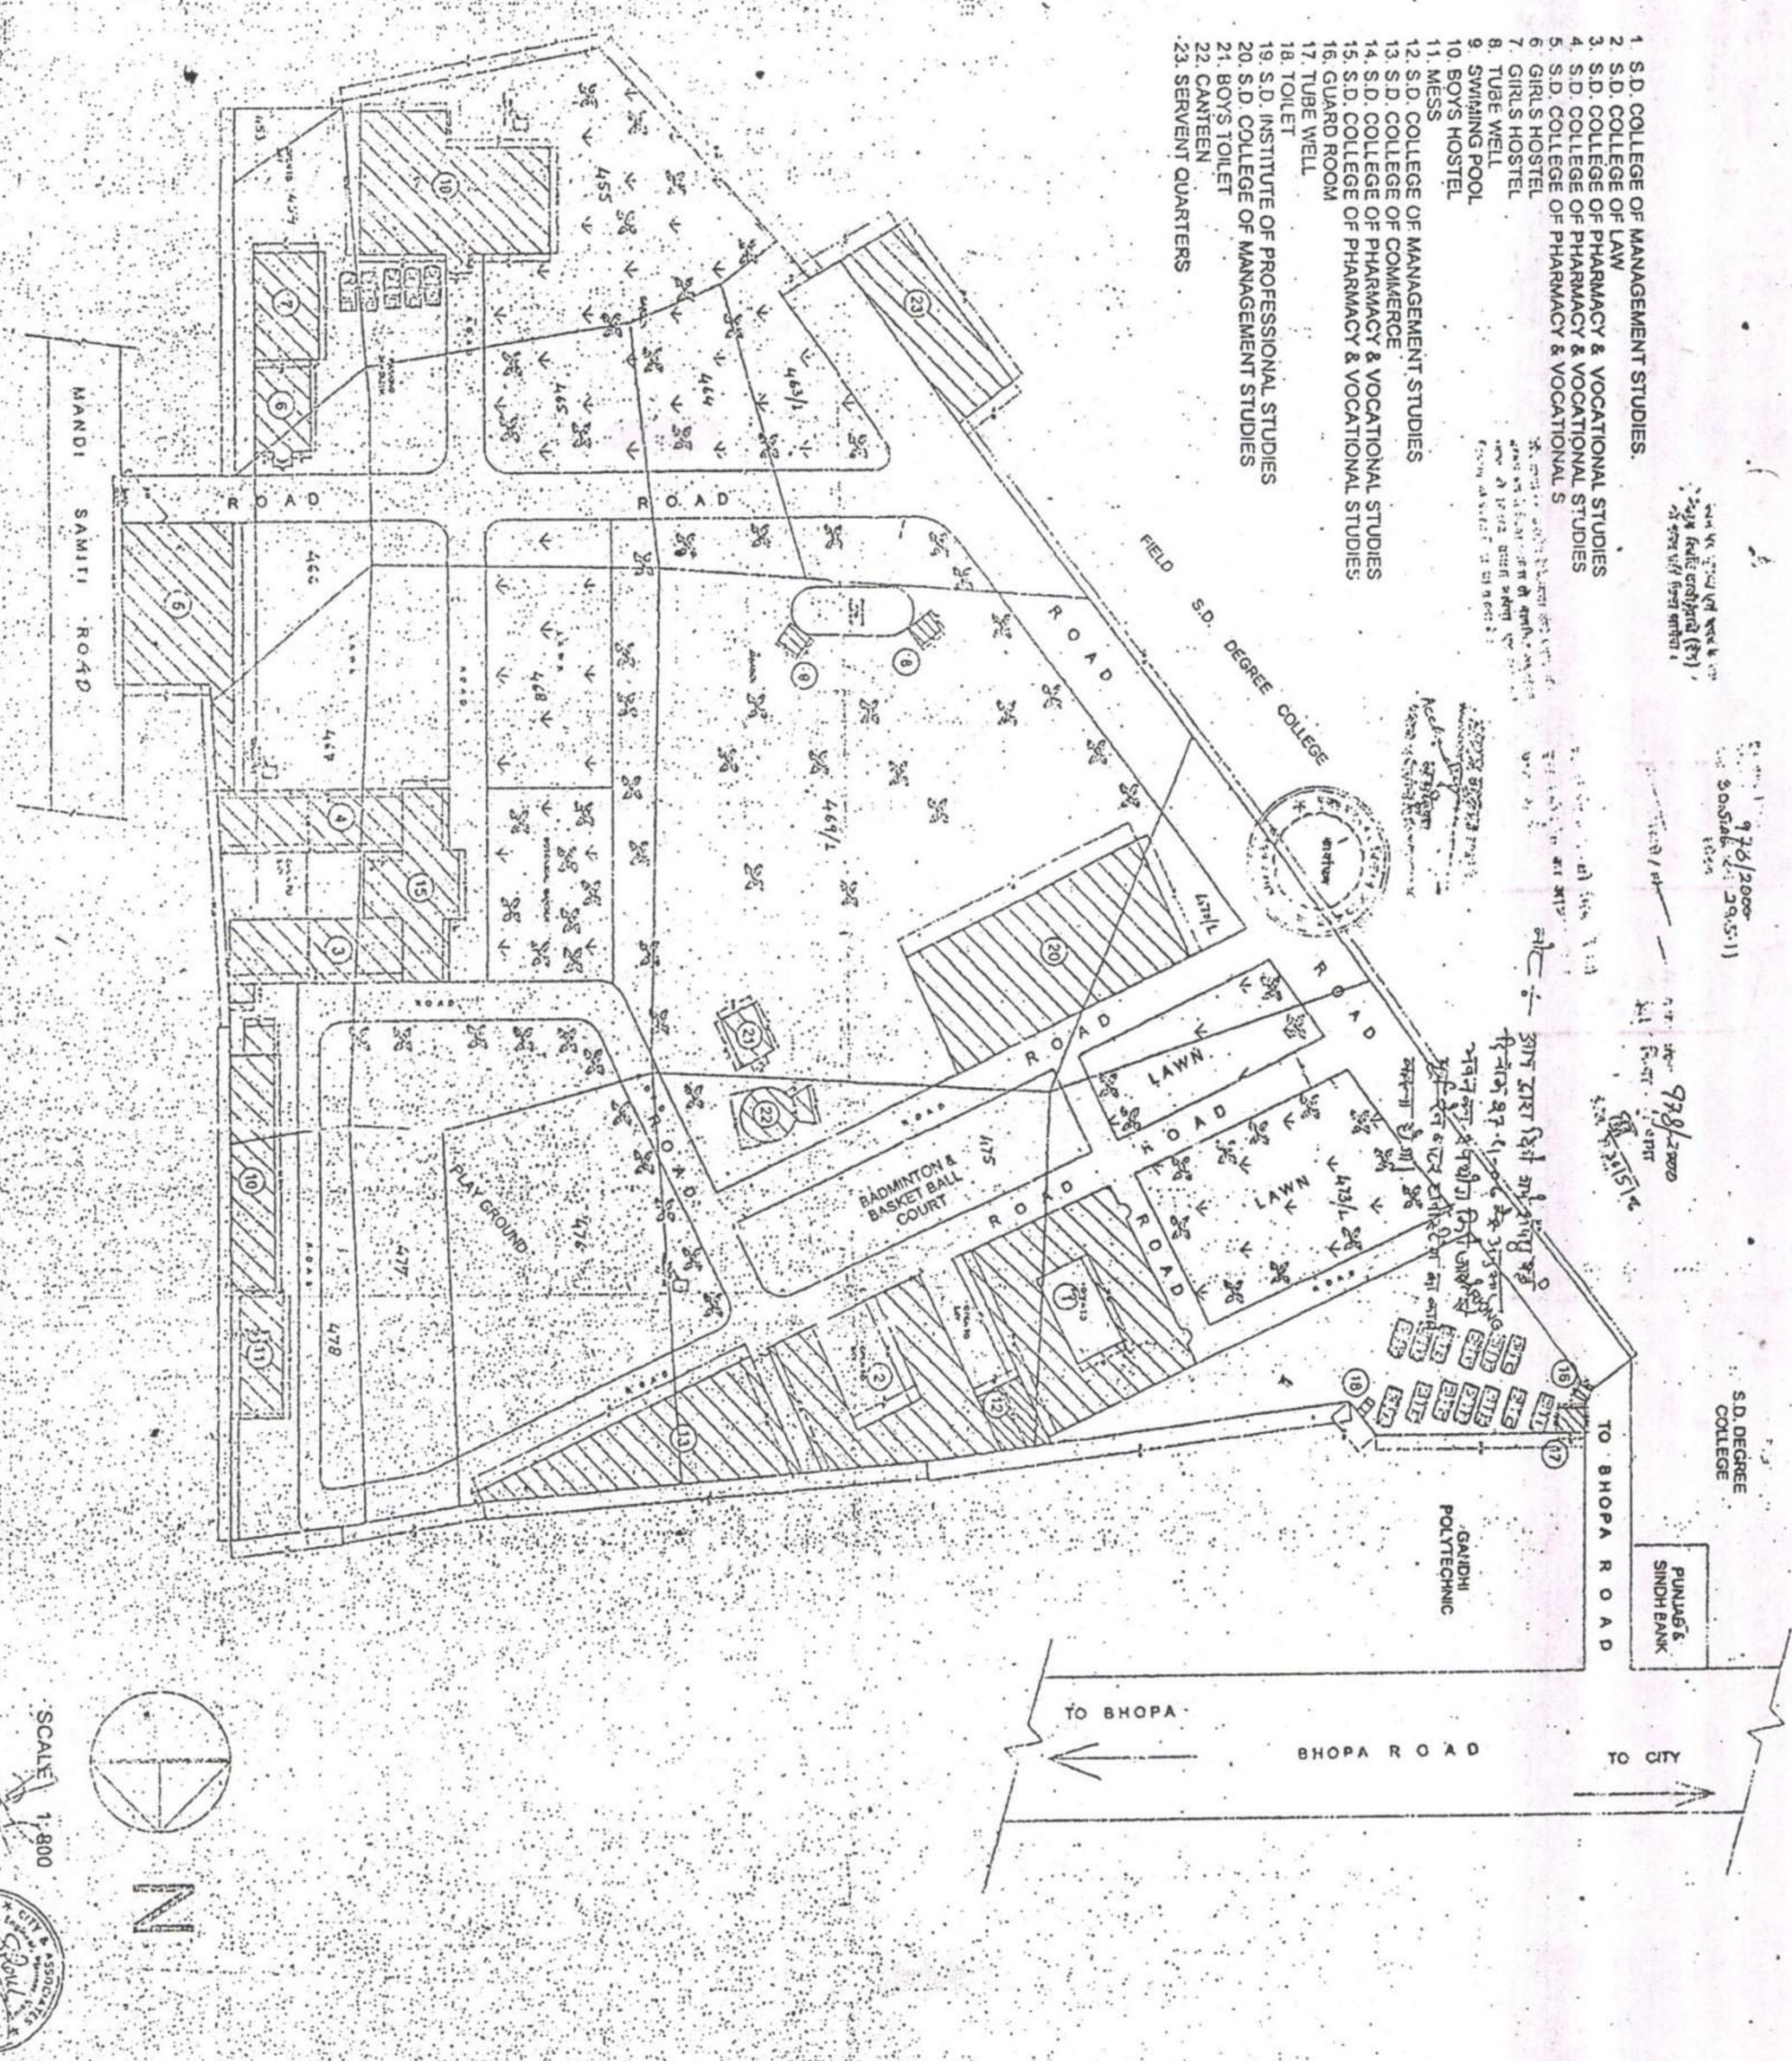

EXISTING BUILDING PLAN OF S.D. COLLEGE OF MANAGEMENT STUDIES, S.D. COLLEGE OF PHARMACY & VOCATIONAL STUDIES, S.D. COLLEGE OF COMMERCE, S.D. COLLEGE OF LAW & S.D. INSTITUTE OF PROFESSIONAL STUDIES BELONGING TO S.D. COLLEGE ASSOCIATION, MUZAFFARNAGAR.

AREA CHART	SO. MT.
TOTAL PLOT AREA	33980.00
1. EX. COV. AREA AT G.F.	743.95
EX. COV. AREA AT F.F.	743.95
EX. COV. AREA AT S.F.	743.95
2. EX. COV. AREA AT G.F.	513.04
EX. COV. AREA AT F.F.	513.04
EX. COV. AREA AT S.F.	513.04
3. EX. COV. AREA AT G.F.	28.42
EX. COV. AREA AT F.F.	281.23
EX. COV. AREA AT S.F.	281.23
4. EX. COV. AREA AT G.F.	289.11
EX. COV. AREA AT F.F.	289.11
EX. COV. AREA AT S.F.	289.11
5. EX. COV. AREA AT G.F.	518.27
EX. COV. AREA AT F.F.	518.27
EX. COV. AREA AT S.F.	518.27
6. EX. COV. AREA AT G.F.	131.62
EX. COV. AREA AT F.F.	131.62
EX. COV. AREA AT S.F.	131.62
7. EX. COV. AREA AT G.F.	182.51
EX. COV. AREA AT F.F.	182.51
EX. COV. AREA AT S.F.	182.51
8. EX. COV. AREA AT G.F.	14.22
EX. COV. AREA AT F.F.	14.22
EX. COV. AREA AT S.F.	14.22
9. EX. COV. AREA AT G.F.	369.12
EX. COV. AREA AT F.F.	369.12
EX. COV. AREA AT S.F.	369.12
10. EX. COV. AREA AT G.F.	224.09
EX. COV. AREA AT F.F.	224.09
EX. COV. AREA AT S.F.	224.09
11. EX. COV. AREA AT G.F.	136.25
EX. COV. AREA AT F.F.	136.25
EX. COV. AREA AT S.F.	136.25
12. EX. COV. AREA AT G.F.	82.48
EX. COV. AREA AT F.F.	82.48
EX. COV. AREA AT S.F.	82.48
13. EX. COV. AREA AT G.F.	531.49
EX. COV. AREA AT F.F.	531.49
EX. COV. AREA AT S.F.	531.49
14. EX. COV. AREA AT G.F.	14.82
EX. COV. AREA AT F.F.	14.82
EX. COV. AREA AT S.F.	14.82
15. EX. COV. AREA AT G.F.	296.20
EX. COV. AREA AT F.F.	296.20
EX. COV. AREA AT S.F.	296.20
16. EX. GUARD ROOM COV. AREA AT G.F.	5.02
EX. GUARD ROOM COV. AREA AT F.F.	16.80
EX. GUARD ROOM COV. AREA AT S.F.	2.02
17. EX. TUBE WELL ROOM AREA	16.80
18. EX. W.C. COV. AREA AT G.F.	2.02
EX. W.C. COV. AREA AT F.F.	6.01.75
EX. W.C. COV. AREA AT S.F.	6.01.75
19. EX. COV. AREA AT G.F.	6.01.75
EX. COV. AREA AT F.F.	6.01.75
EX. COV. AREA AT S.F.	6.01.75
20. EX. COV. AREA AT G.F.	815.38
EX. COV. AREA AT F.F.	815.38
EX. COV. AREA AT S.F.	815.38
21. EX. COV. AREA AT G.F.	49.53
EX. COV. AREA AT F.F.	79.63
EX. COV. AREA AT S.F.	79.63
22. EX. COV. AREA AT G.F.	375.35
EX. COV. AREA AT F.F.	375.35
EX. COV. AREA AT S.F.	375.35
23. EX. COV. AREA AT G.F.	375.35
EX. COV. AREA AT F.F.	375.35
EX. COV. AREA AT S.F.	375.35
TOTAL COV. AREA AT G.F.	6136.22
TOTAL COV. AREA AT F.F.	5271.03
TOTAL COV. AREA AT S.F.	4144.02
TOTAL COV. AREA OF MUMTY	110.50
TOTAL COV. AREA AT ALL FLOOR	15661.77

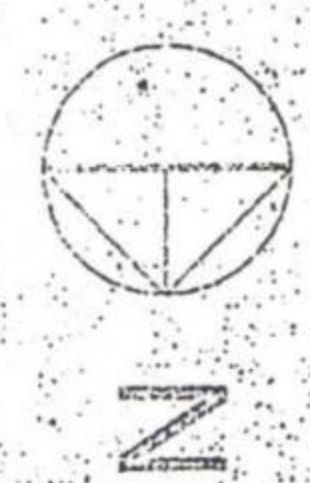

SCALE 1:800

City & Associates  
 159/A/26, PRAKASHI CINEMA MARKET,  
 MUZAFFARNAGAR  
 PHONE: 997179525  
 997179533

ARCH. DESIGNER, ENG. ET-SHAHZAD RANA

City & Associates  
 159/A/26, PRAKASHI CINEMA MARKET,  
 MUZAFFARNAGAR  
 PHONE: 997179525  
 997179533