
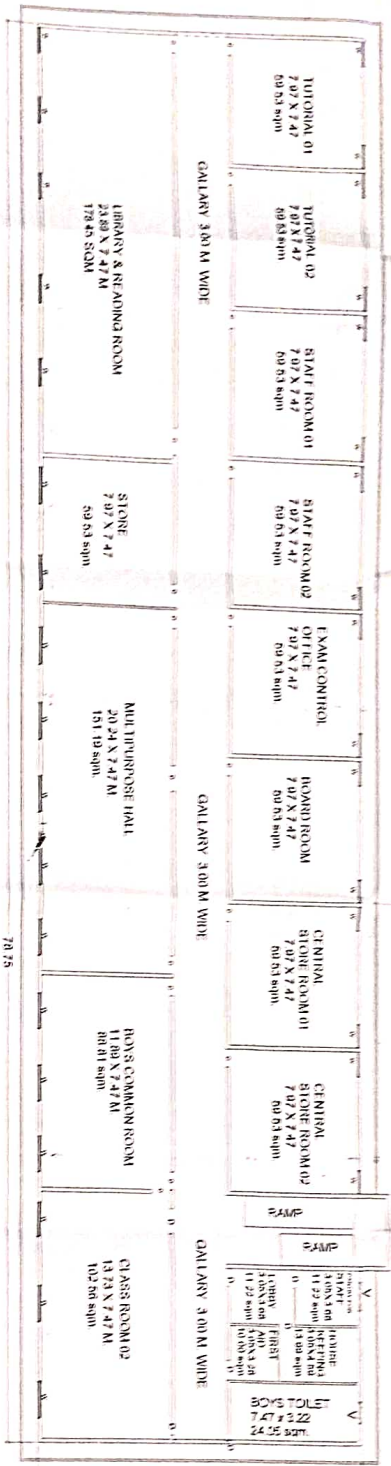



SECTION ON A-A

FRONT ELEVATION ON X-X


SITE PLAN

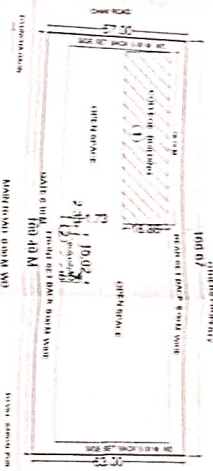

FIRST FLOOR PLAN

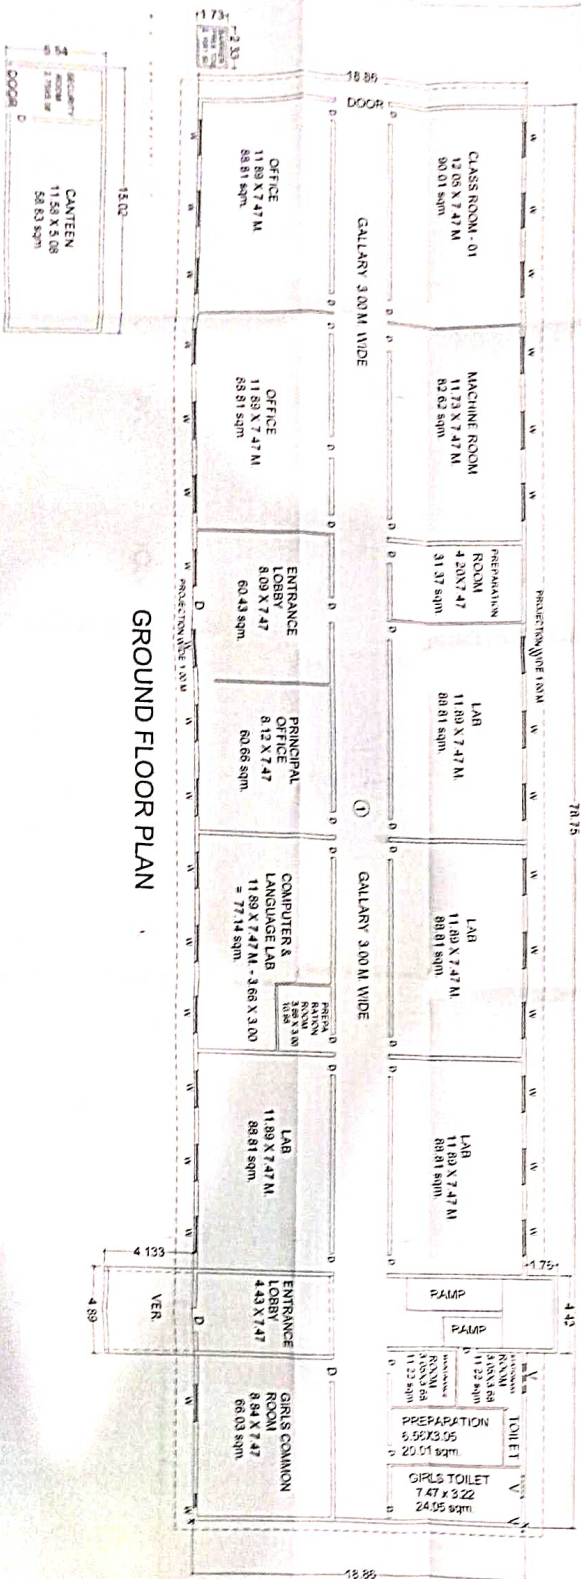

GROUND FLOOR PLAN

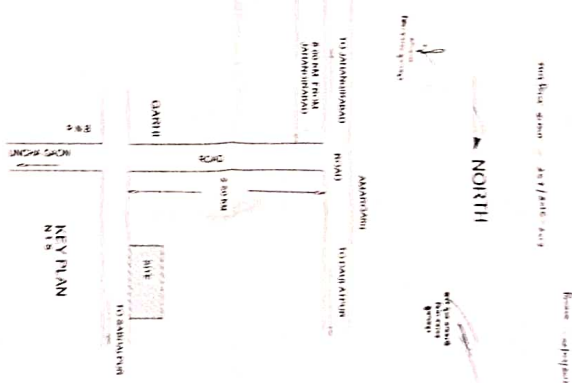

KEY PLAN

AREA DETAILS :-

TOTAL PLOT AREA -	= 1580.24 SQM
COVERED AREA G.F.	= 1480.24 SQM
COVERED AREA F.F.	= 1480.24 SQM
TOTAL COVERED AREA	= 2960.48 SQM
F.A.R.	= 1.88
% OF GROUND COVER	= 18.80 %
D - DEPTH	= 120 X 2.10
D1 - DEPTH	= 0.90 X 2.10
V - VELOCITY	= 1.20 X 0.90
W - WIDTH	= 2.10 X 1.50 M

MAP OF THE BUILDING OF  
ALAM PUL COLLEGE OF PHARMACY  
AT VILL. AMARJHAR and UNCHA-  
GAON, GATA NO. - 642  
BLOCK - UNCHA GAON, TEHSIL -  
SYANA - DISTT. BULANDSHAHAR

SIG OF OWNER :-  
PREPARED BY :-