




GROUND FLOOR PLAN
SCALE-1:100

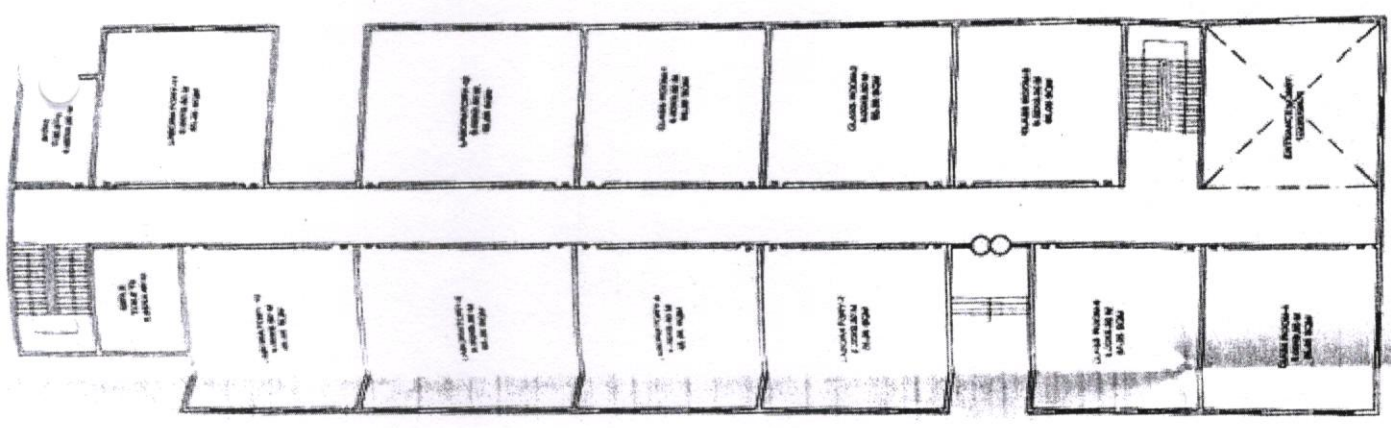



FIRST FLOOR PLAN
SCALE-1:100

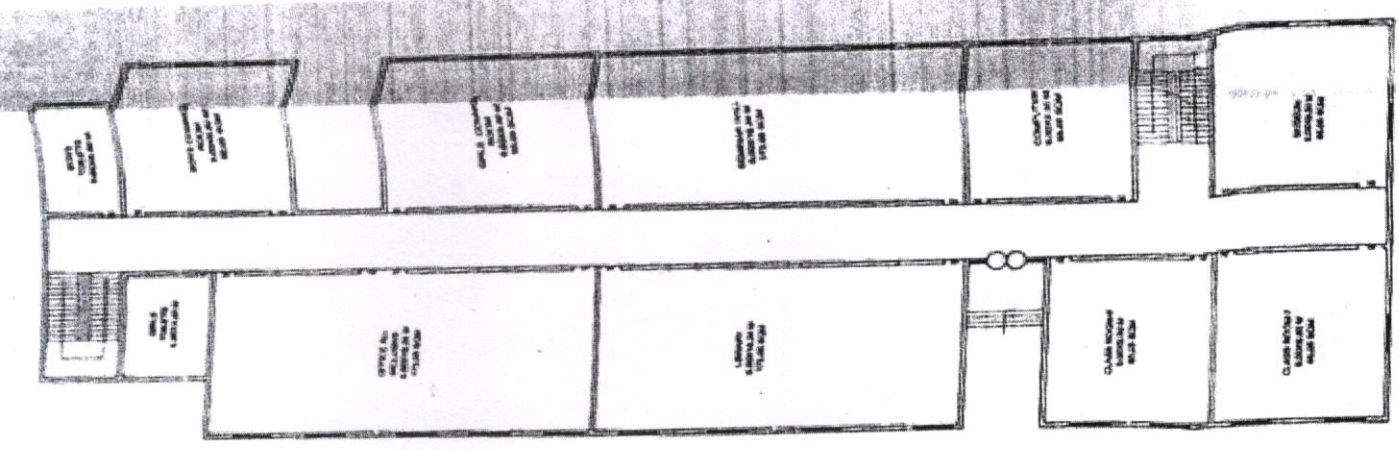


SECOND FLOOR PLAN
SCALE-1:100

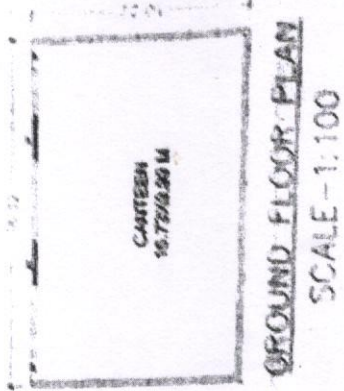



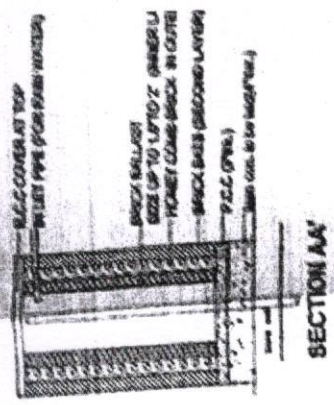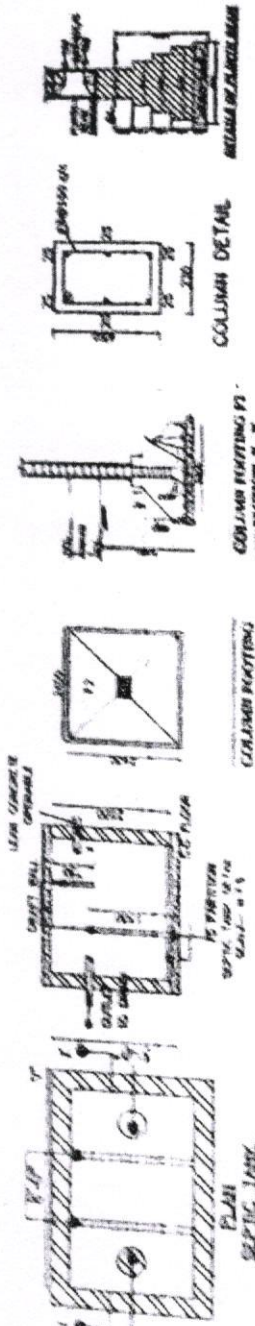

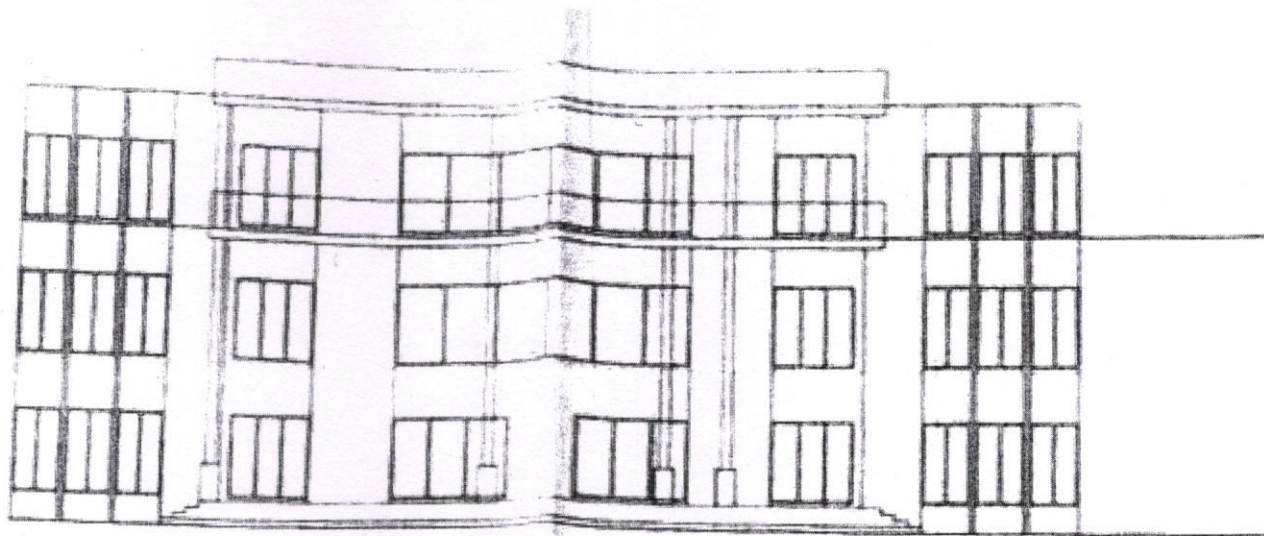

FRONT ELEVATION
SCALE - 100


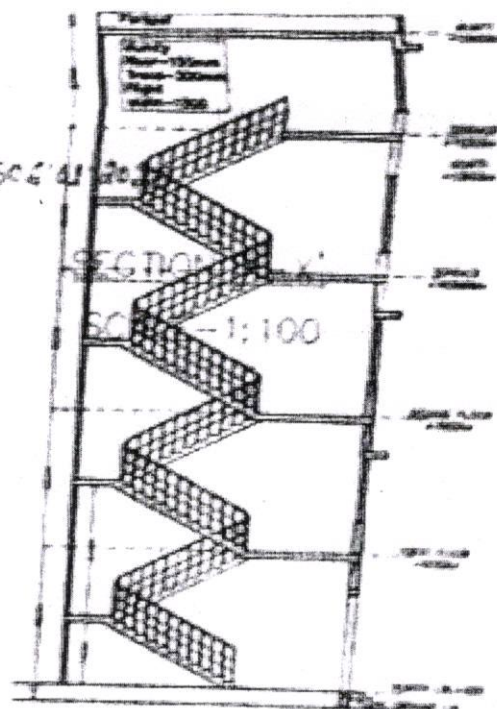

SECTION A-A
SCALE - 1:100



PLAN
DETAIL OF
RAINWATER HARVESTING

BRICK BALLAST
 SIZE UP TO 1.5" TO 2" (INNER LAYER)
 BRICK SATE (SECOND LAYER)
 IN UTT PIPE (FOR RAIN WATER)
 HONEY COMB BRICK IN OUTER WALL

INSTRUCTIONAL AREA

CLASS ROOM - 1 = 85.05 SQ.M

CLASS ROOM - 2 = 85.05 SQ.M

LABORATORY -1 = 85.05 SQ.M

LABORATORY -2 = 85.05 SQ.M

LABORATORY -3 = 85.05 SQ.M

LABORATORY -4 = 85.05 SQ.M

LABORATORY -5 = 85.05 SQ.M

LABORATORY -6 = 85.05 SQ.M

LABORATORY -7 = 85.05 SQ.M

LABORATORY -8 = 85.05SQ.M

LABORATORY -9 = 85.05 SQ.M

INSTRUMENTS RM =85.05 SQ.M

MACHINE ROOM = 85.05 SQ.M

COMPUTER = 85.05 SQ.M

LIBRARY CUM READING RM=173.50 SQ.M

ADMINISTRATIVE AREA

PRINCIPAL/DIRECTOR RM= 45.75 SQ.M

OFFICE ALL INCLUSIVE= 150.40 SQ.M

DEPARTMENT OFFICE =32.00 SQ.M

FACULTY ROOM = 36.00 SQ.M

CENTRAL STORE= 36.10 SQ.M

ASEPTIC ROOM = 36.10 SQ.M

EXAMINATION CONTROL = 45.75 SQ.M

PLACEMENT OFFICE = 45.75 SQ.M




AMENITIES AREA

BOYS COMMON ROOM = 85.05 SQ.M

GIRLS COMMON ROOM= 85.05 SQ.M

CAFETERIA -150.82 SQ.M

SEMINAR HALL 173.05 SQ.M

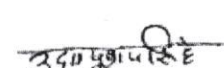NORTH 	SCALE AS/SHOWN
ARCHITECT SIGN 	OWNER SIGN  प्र.प्र.क उदय सामाजिक, वैज्ञानिक शिक्षण सोध संस्थान मं. बाजार, खाना पलट्टा
ARCHITECT'S : MOIN ARCHITECTS INTERIOR DESIGNERS 123 SHANTIPURAM NEAR NOOR MASJID DELAPEER BAREILLY E-MAIL: moinarchitects@gmail.com MOB 9058106796,8218840697	

TRUST-

UDAI SAMAJIK VAIGYANIC SHIKSHAN
SHODH SANSTHAN

SITUATION-

VILL GAZIPUR FATEHPUR

NAME OF PROGRAM-

D.PHARM. B PHARM

NAME OF INSTITUTION-


KIRAN SINGH PHARMACY COLLEGE
AT GATA NO 659,643 GAZIPUR FATEHPUR

KHASRA KHASHRA NO 659,643

AREA STATEMENT

AREA STATEMENTS	SQ. MT.
1 TOTAL PLOT AREA-	8240
2 COVD AREA ON G.F	1576.55
3 COVD AREA ON F.F	1576.55
3 COVD AREA ON S.F	1576.55
4 TOTAL COVD AREA	4729.65
5 % GROUND COVERAGE	19.02
6 F.A.R	1.75

LEGEND

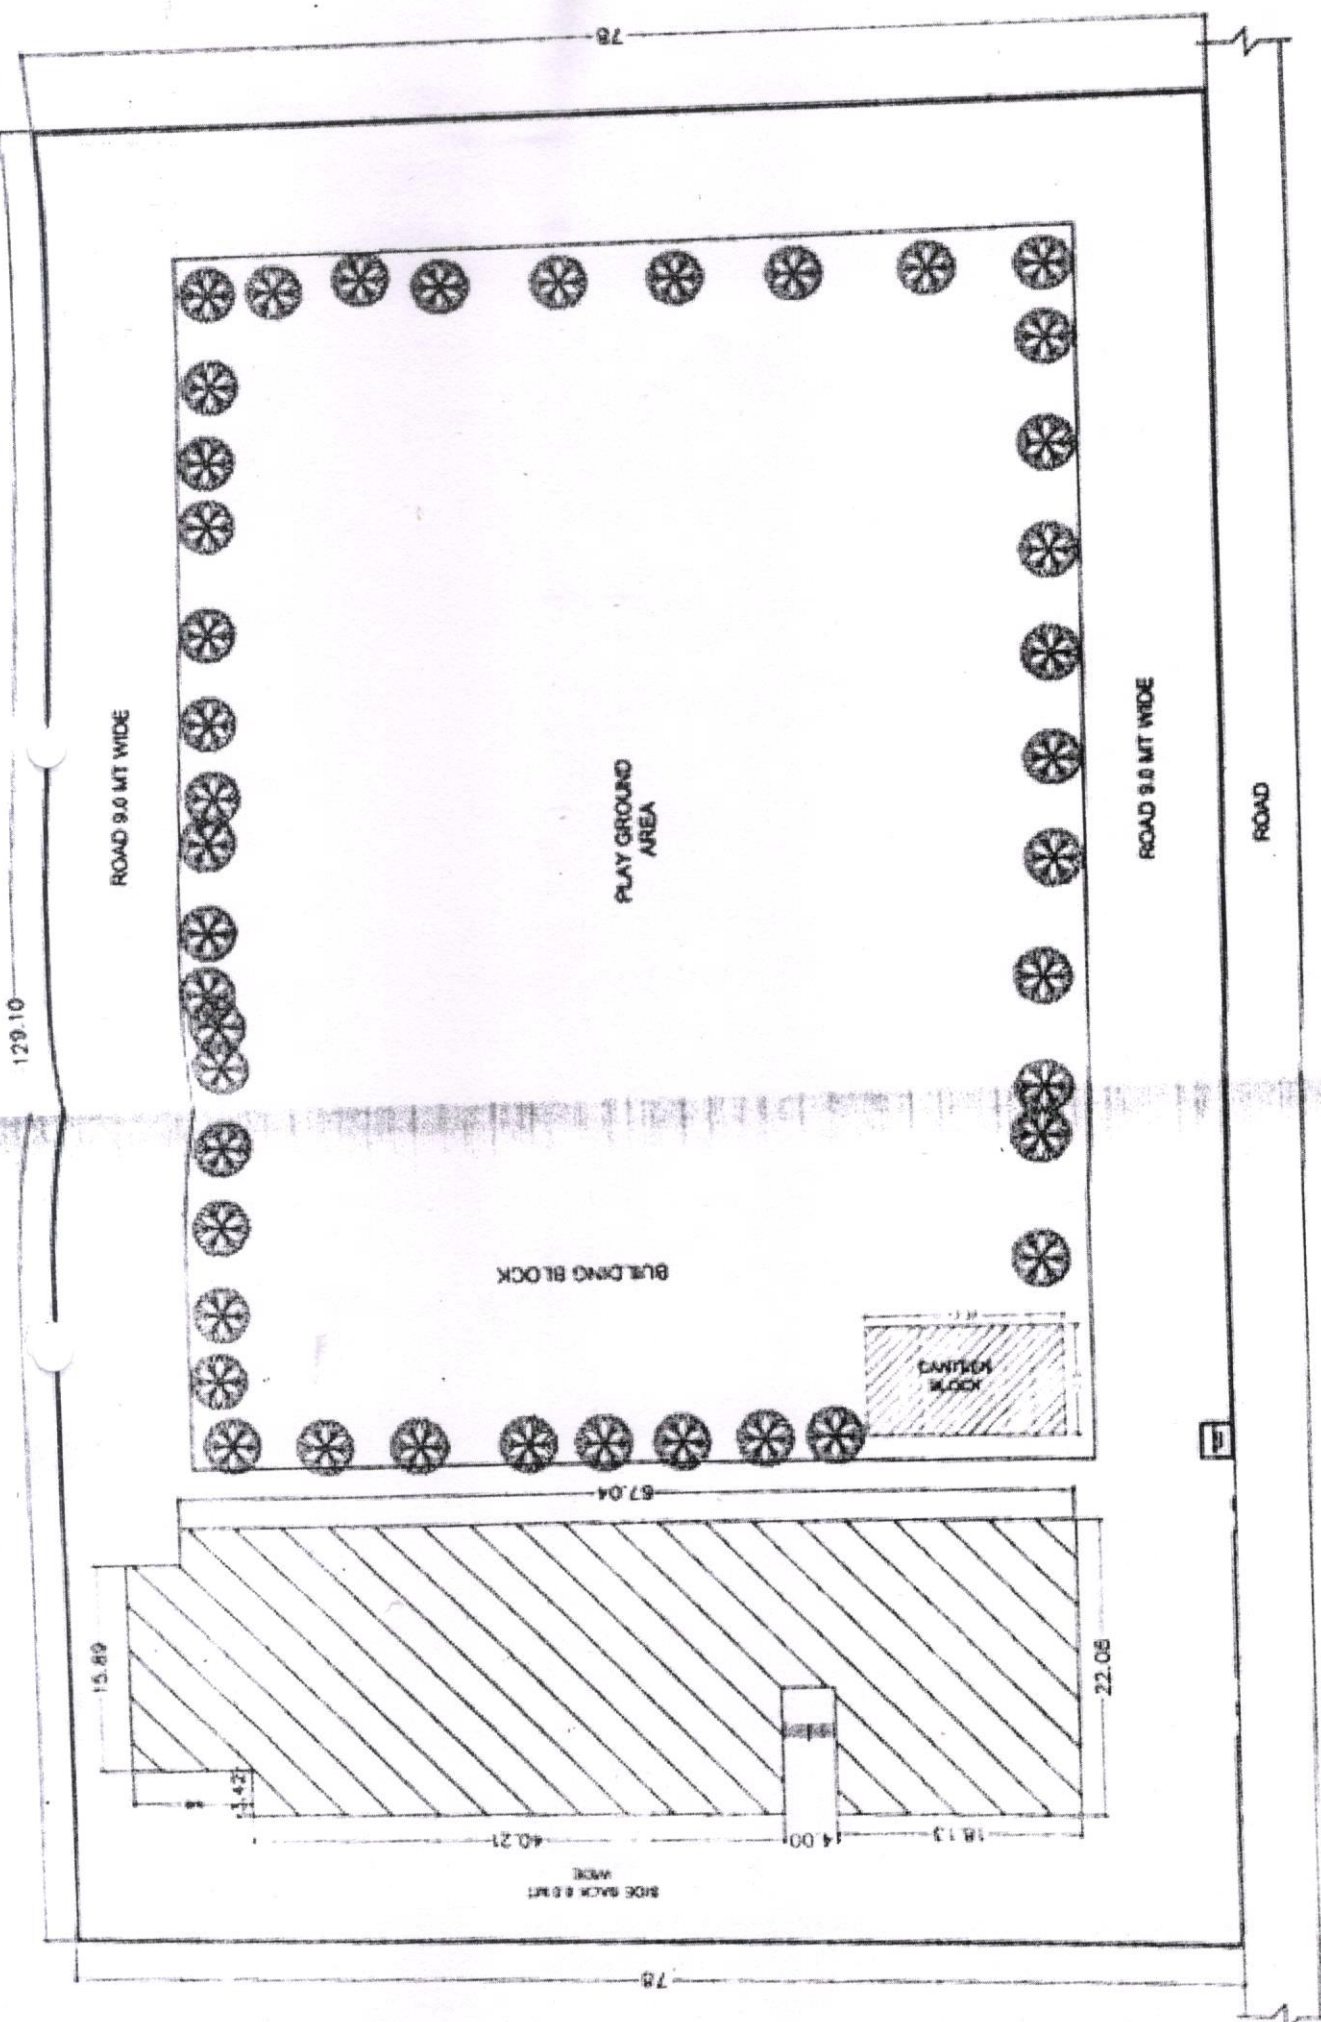

SITE PLAN
SCALE 1:200



SHIVAM ENGINEERS & ASSOCIATES

Structural Consultant & Chartered Engineer

Er. Rajib Saxena B.E. (C
F.I.V., M.C.E., M.I.
F.C.E.T., M.I.E. (INI
9412604:
Add.: Surajmukhi Comj
Near B.O.B., Madhir
Bareilly-243001 (U
rajivsaxena022@gmail.)

APPROVED VALUER, CERTIFIED STRUCTURAL ENGINEER, SURVEYOR

Ref. No. CES/STR. 29/02/22

DATE 29/07/22

STRUCTURAL SAFETY CERTIFICATE

BUILDING INFORMATION SCHEDULE

CLAUSE 13.2

1.	Building Address	Khasra No.	Scheme/Colony	Town	District
	Kiran Singh Pharmacy College	643,659	Nai Bazar	Gazipur	Fatehpur
2.	Building Function And Location				
2.1	Use	Institutional	Commercial	Industrial	*
2.2	Importance	Ordinary	Important	Hazardous	* IS:1893
2.3	Seismic Zone (Design Intensity Used)	V(IX)	IV(VIII)	III(VII)	II(VI) IS:1893
3.	Design EQ Factor	a ₀ =1.80	I=1.50	§=.830	oh=2.70 IS:1893
4.	Foundation	RCC footing			
4.1	Soil type at site (Note 2)	Rock/Stiff	Medium # Soft	Liquefiable	Expensive (a.c.) IS:1904
4.2	Type of Foundation	Indiv. Col			IS:1893
3.	Load Bearing Wall Buildings Outer Brtck				
5.i	Building Category	A(ah<D5) B(eh=.05 to .06) G(nh.06 to <.08) D(oh.08 to <0.12) E(nh>0.12) IS:4326			
5.2	Bearing Walls	Brick			
5.3	Mortar (note 4)	C:S=1:6			
5.4	Floors	R.C. slabs			
5.5	Roof structure	R.C. slabs			
5.6	Roof covering	N/A			
5.7	Opening in walls	Control used on sizes			
5.8	Bands Provided	Plinth Band Lintel Band Roof Band			IS:4326 IS:13828

Er. RAJIB SAXENA
B.E. (Civil), MIE, MISE, FIV, FCET
Certified Structural & Chartered Engineer
Member Regd. No. ISE (India) LM-167
IE (India) M-1570964
Mobile 9412604379