

GURUKUL GYAN TRUST
VELL-BADHAYA PHULWARIA
POST-THAKUR DEORIA DIST-DEORIA
NAME OF INSTITUTION
SWIKANTANRATA SENANI CHANGUR
TRIPATHI INSTITUTE OF PHARMACY
SITUAION
VELL-BADHAYA PHULWARIA
POST-THAKUR DEORIA DIST-DEORIA
NAME OF PROGRAMME / COURSE
D.Pharm


AREA STATEMENT		

AREA CALCULATION		
S.NO	ROOM TYPE	CARET AREA (SQ.M)
BUILDING AREA		
1	CLASS ROOM (1)	50.00
2	LABORATORY (2)	70.00
3	LABORATORY (2)	70.00
4	LABORATORY (1)	35.00
5	LABORATORY (1)	35.00
6	OFFICE (1)	10.00
TOTAL AREA 1861.6		
ADMINISTRATIVE AREA		
1	ADMINISTRATIVE OFFICE	30.00







DOOR WINDOW SCHEDULE				

SCALE 1/100
ARCHITECTS SIGN
OWNER SIGN

Ar. D. K. UPADHYAY
CA2019/112428

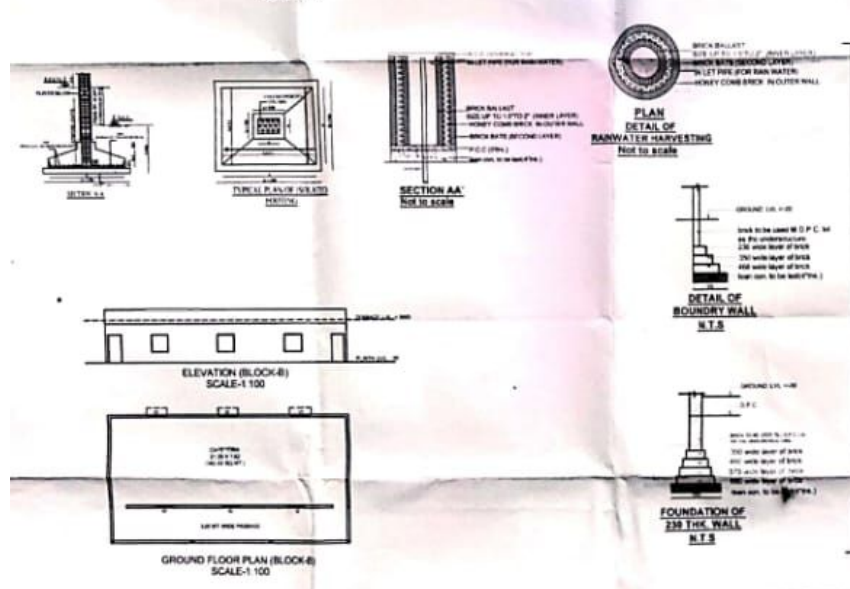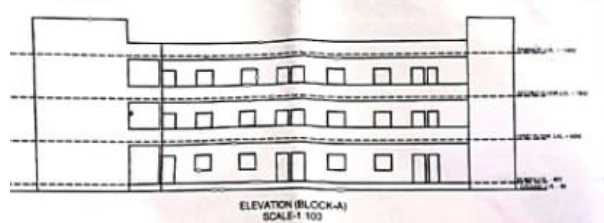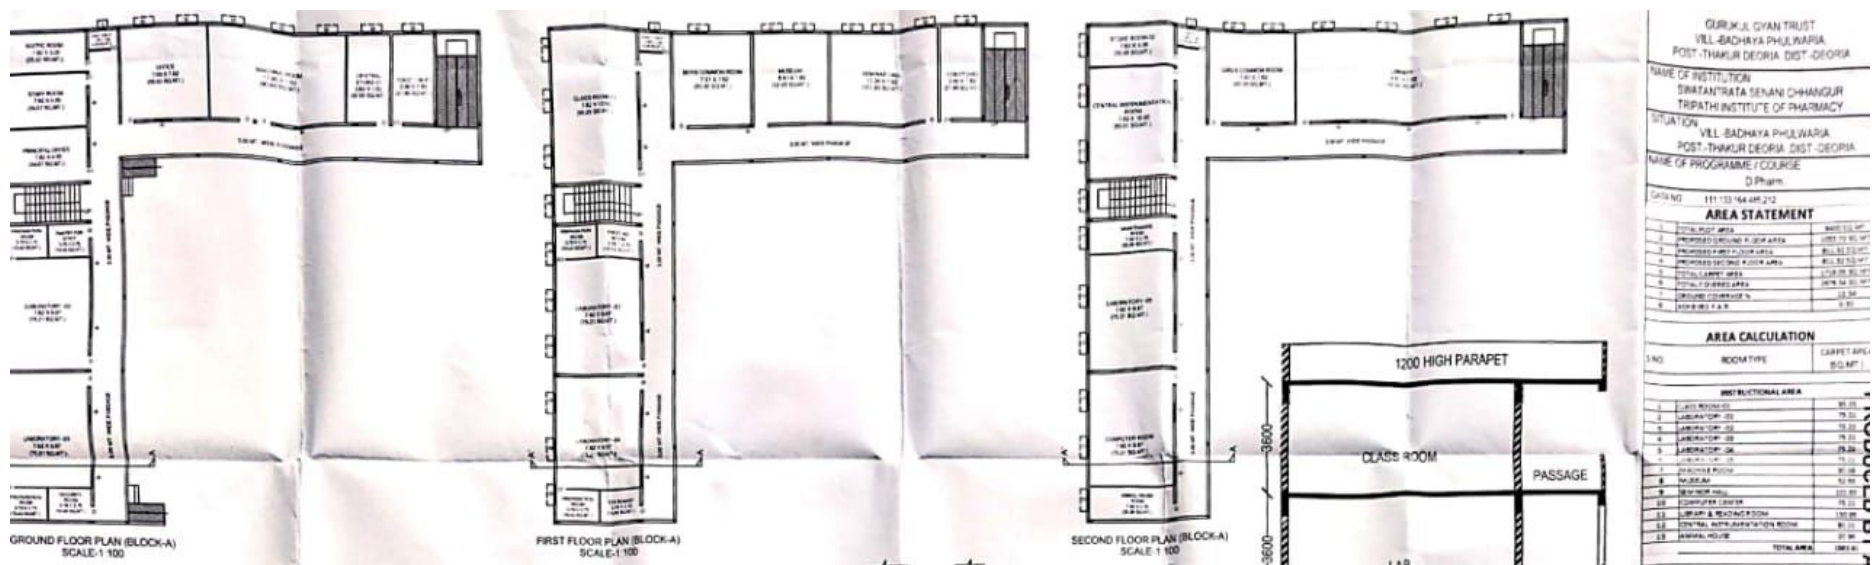


PRODUCED BY AN AUTODESK EDUCATIONAL PRODUCT

Ar. D. K. UPADHYAY





RAINWATER HARVESTING

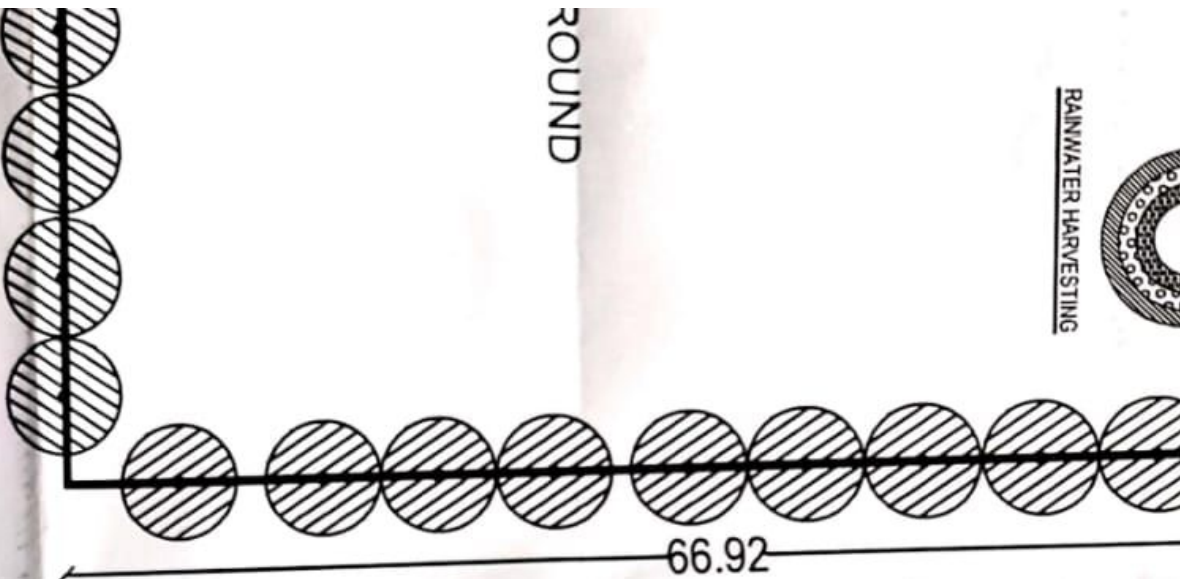

S.NO	TYPE	SIZE	CILL	LINTE
1	D	1500X2550	-	2550
2	D1	1200X2100	-	2100
3	D2	1000X2100	-	2100
4	W	1200X1500	1050	2550
5	V	750X600	1800	2550

SCALE 1:100 NORTH

ARCHITECTS SIGN.

Dr. P. K. S.
 Ar. D. K. UPADHYAY
 CA/2019/112428

OWNER SIGN.

[Signature]
 Manager
 Swasthya Sevan Chetana Tripathi Institute of Pharmacy
 V2, Baboyle Pichheriya Deoria UP

पत्रांक संख्या - 1233/2022 / आनचित्र/स्वीकुल

विनियमिन क्षेत्र त्रीं आनचित्र आनक के अनुसार स्वीकुल किया जाता है।

