





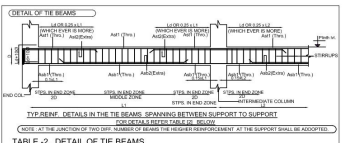


TABLE-2: DETAIL OF THE BEAMS


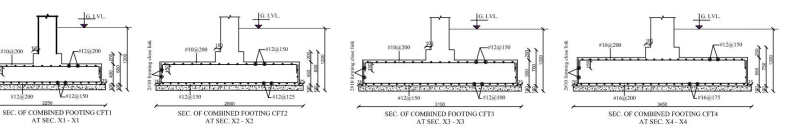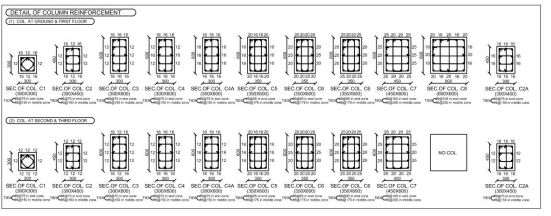

PROJECT:  
ALL DIMENSION ARE IN MM.

PROJECT:  
**JAGRANI COLLEGE OF PHARMACY**  
AT KHASRA NO 754  
VILLAGE AJEETAN KHEDA,  
SADRAUNA LUCKNOW

AREA STATEMENT:

Sr.No	DESCRIPTION	AREA
1.	TOTAL PLOT AREA	5680.00 SQM.
2.	GROUND COVERAGE (20.35 %) (INCLUDING POARCH AREA)	1156.83 SQM.
3.	FIRST FLOOR	1097.69 SQM.
4.	SECOND FLOOR	1097.69 SQM.
5.	THIRD FLOOR	1097.69 SQM.
6.	MUMTY AREA	50.31 SQM.
7.	TOTAL OPEN AREA ON GROUND (1-2)	4523.17 SQM.
8.	TOTAL BUILT-UP AREA ON ALL FLOOR (G+1+2+3)	4500.21 SQM.
9.		
10.		

LEGEND ( FIRE FIGHTING AND ALARM SYSTEM )

S.No	SYMBOL	DESCRIPTION	POSITION
1.	[Symbol]	ELECTRONIC HOOTER	2400
2.	[Symbol]	IONIZATION TYPE SMOKE DETECTOR	CEILING
3.	[Symbol]	IONIZATION TYPE HEAT DETECTOR	CEILING
4.	[Symbol]	MANUAL CALL POINT (BREAK GLASS TYPE)	1200
5.	[Symbol]	RESPONSE INDICATOR	2400
6.	[Symbol]	EXIT LIGHT	ON WALL/CILING
7.	[Symbol]	COPPER CONDUCTOR CABLE	
8.	[Symbol]	FDA PANEL	ON WALL

FIRE EXTINGUISHERS COMPRISING OF

- a) 6.5 Kg. Co2 type fire extinguishers I.S.I marked.
- b) 6.0 Kg. ABC type fire extinguishers I.S.I marked, complete with bracket, Bolts and initial charge as per IS 940.--

DRG. NO.: 01/01

DEALT BY:

DATE:

NORTH:

SCALE: AS SHOWN

ARCHITECT:

OWNER:

PRAPHULLA KUMAR GUPTA  
(B. Arch, M.E. Plan)  
CA/2008/43652

AR. PRAPHULLA GUPTA  
CA/2008/43652