


GROUND FLOOR PLAN



TRUST		
RADHE KRISHEN JANSEWA TRUST SAUSARWA		
NAME OF INSTITUTION		
R.P.S COLLEGE OF PHARMENSY SAUSAWA MAU		
SITUATION		
SAUSAWA MOHMDABADGOHNA MAU-U.P		
NAME OF PROGRAMME/COURSE		
D.PHARMA		
GATA.NO- 442,443MI		
AREA OF PLAT- 11020 SQ.MT		
AREA STATEMENT		
1	TOTAL PLAT AREA	5927
2	COVERD AREA OF GROUND FLOOR	112971
3	OPEN AREA OF GROUND FLOOR	7336
4	COVERD AREA OF FIRST FLOOR	18163
5	TOTAL CARPET AREA	12.1
6	TOTAL COVERD AREA	0.19
7	GROUND COVERAGE %	
8	ACHIEVRD F.A.R.	
AREA CALCULATION		
S.NO	ROOM TAYPE	CARPET AREA (SQ.MT)
1	CLASS ROOM -01	815
2	LABORATORY-01	839
3	LABORATORY-02	834
4	LABORATORY-03	835
5	LABORATORY-04	836
6	LABORATORY-05	700
7	MACHINE ROOM	918
8	MUSEUM	251
9	LIBRARY&READING ROOM	1005
10	A SEPTIC ROOM	271
TOTAL AREA		7304
ADMINISTRATIVE AREA		
1	PRICIPAL/DIRECTOR OFFICE	267
2	FACULTY ROOM	502
3	CENTRAL STORE	1000
4	CENTRAL STORE	250
5	OFFICE	267
TOTAL AREA		2286
AMENITIES AREA		
1	TOILET BLOCK	150
2	BOYS COMMON ROOM	502
3	GIRLS COMMON ROOM	502
4	SEMINOR HALL	1626
5	FIRST - AID CUMSICK ROOM	201
TOTAL AREA		2981
CIRCULATION AREA		
STAIRCASE,CORRIDORS AND OTHER COMMON ARA		
TOTAL CIRCULATION AREA		410
TOTAL AREA		1900

ARCHITECTS SIGN

OWNER SIGN

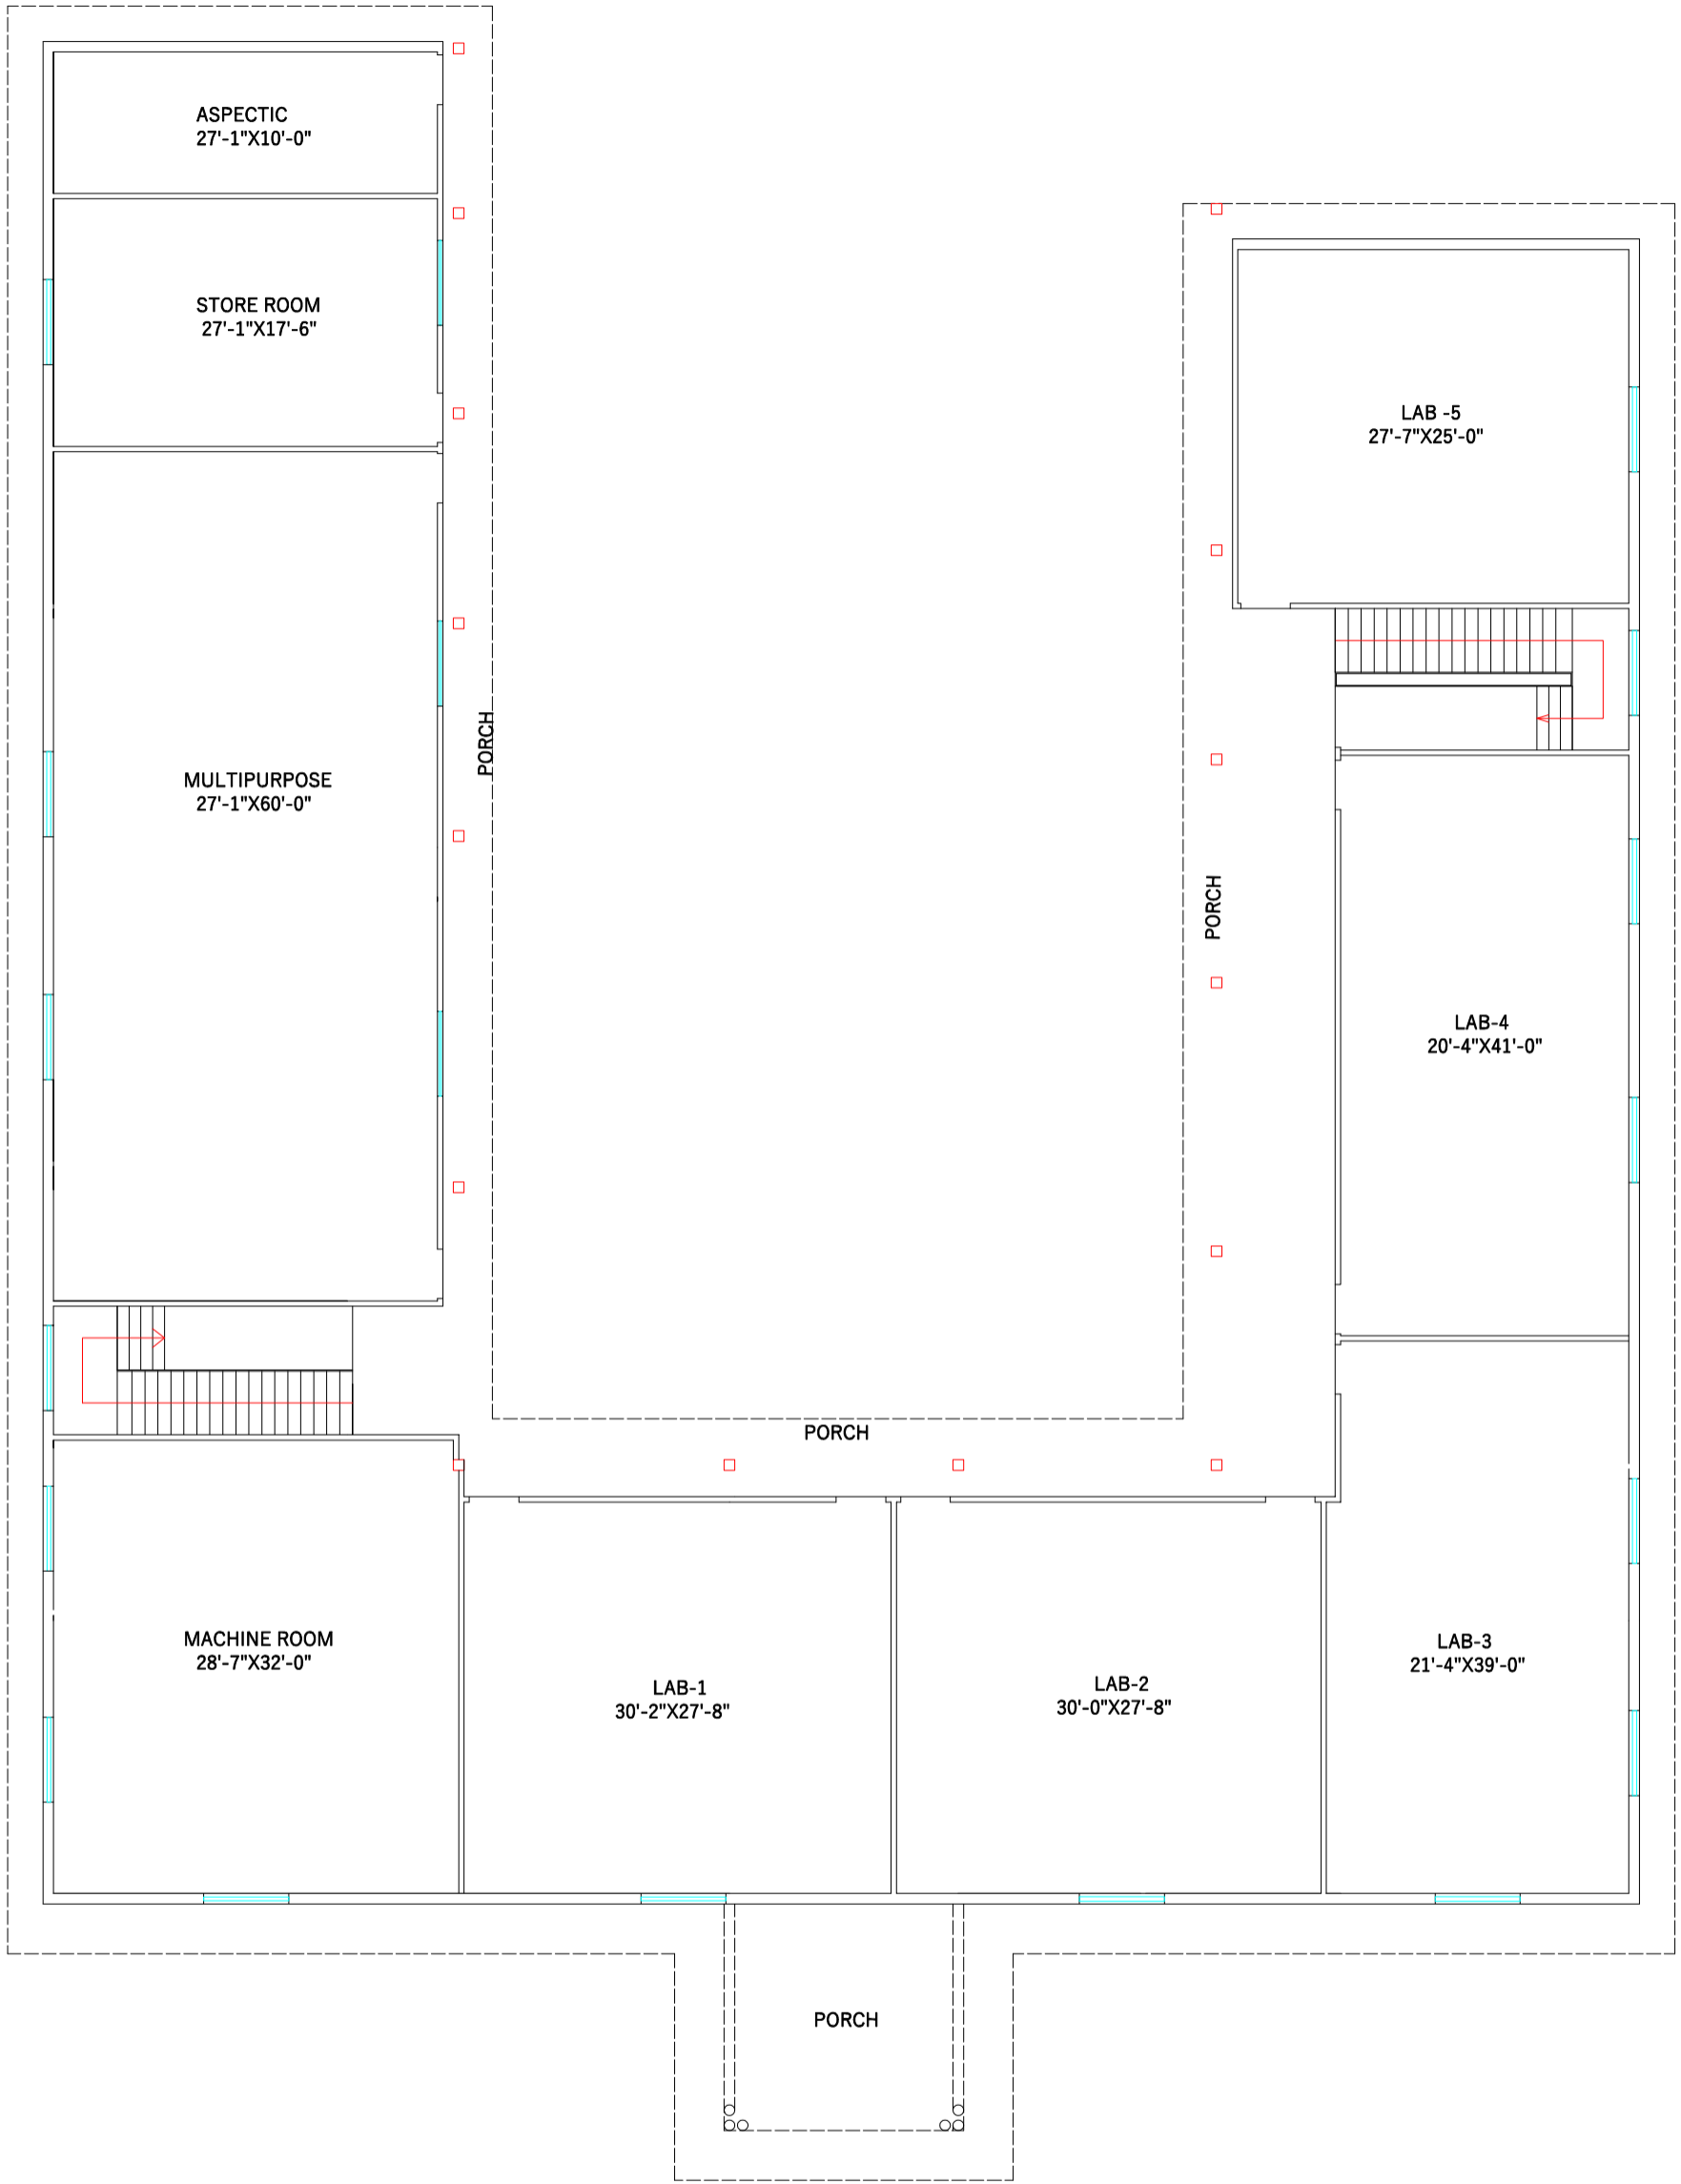

FIRST FLOOR PLAN



PRODUCED BY AN AUTODESK EDUCATIONAL PRODUCT