



(A - BLOCK)

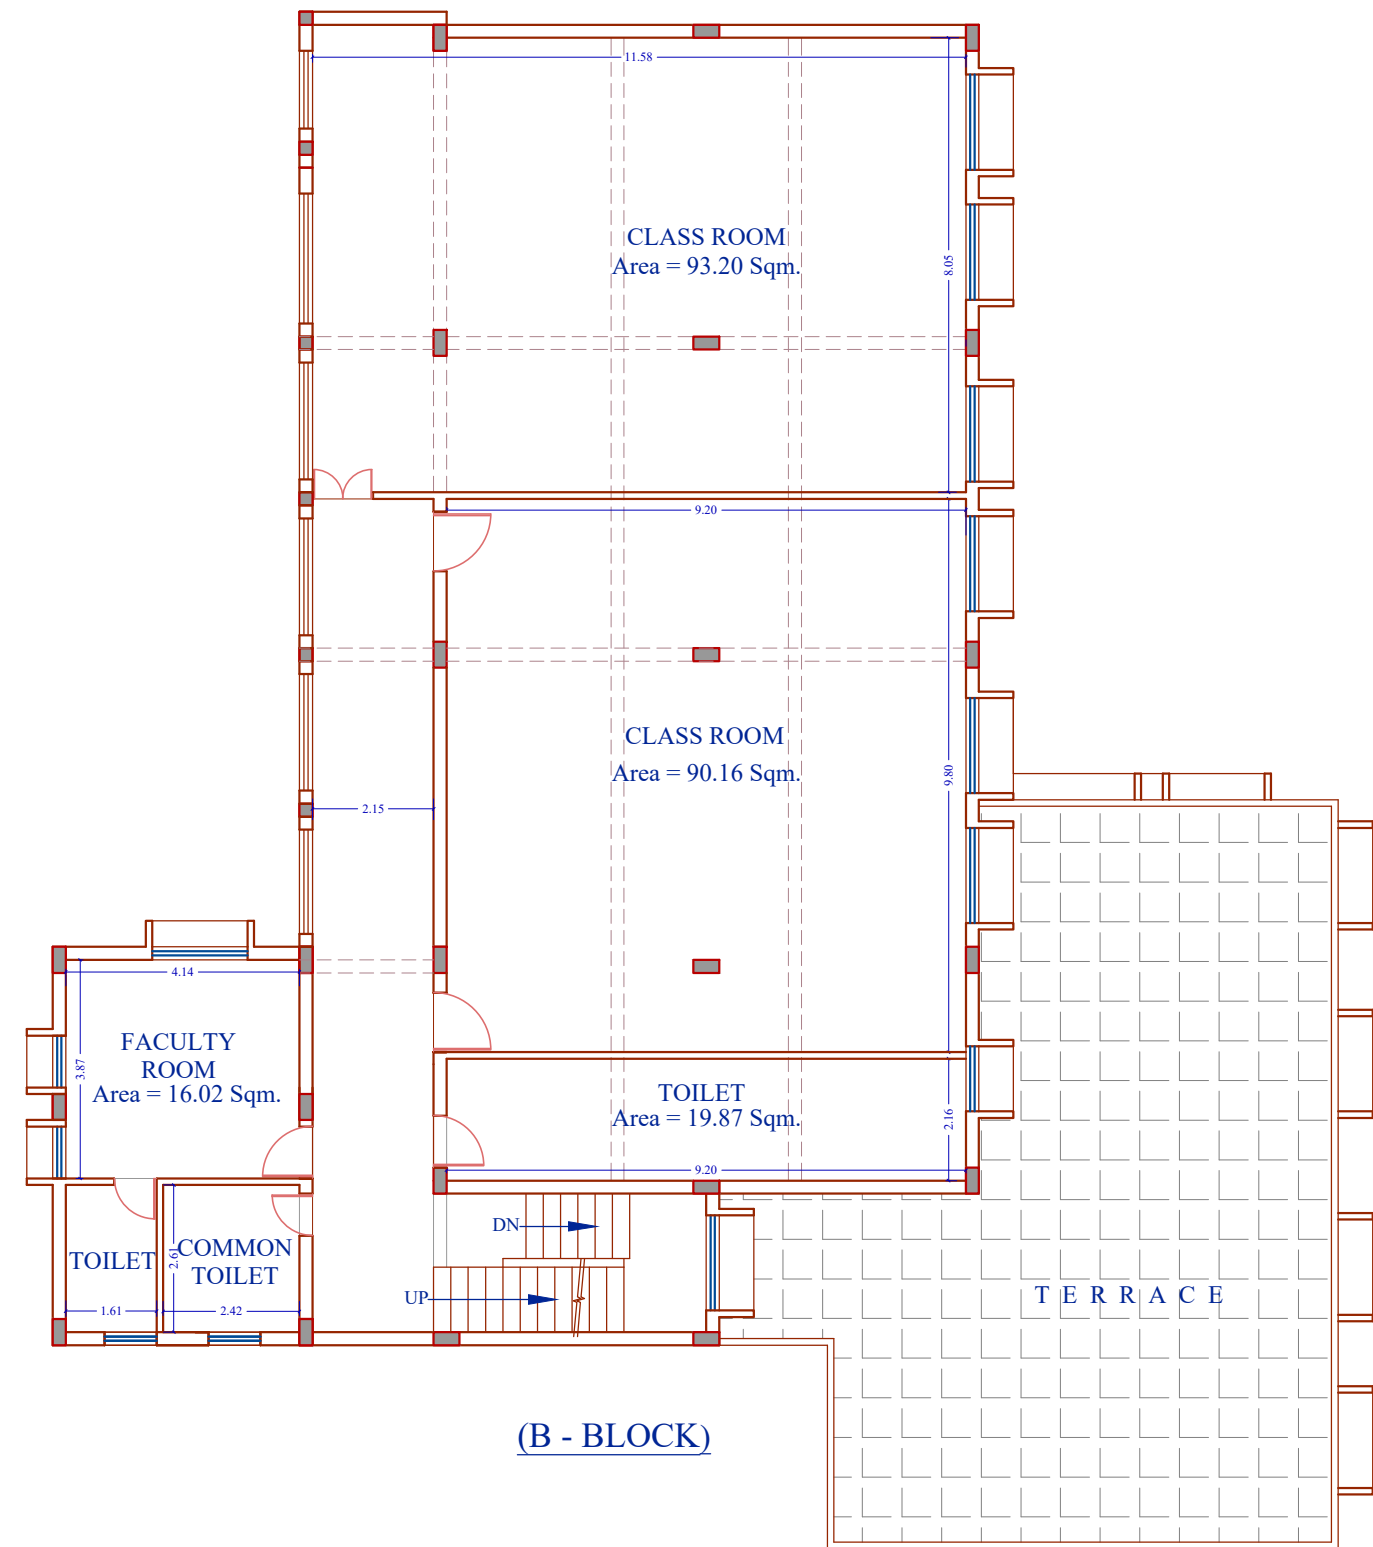


(B - BLOCK)

FIRST FLOOR PLAN

LUCKNOW PUBLIC COLLEGE OF PHARMACY AT MADHOGANJ HARDOI

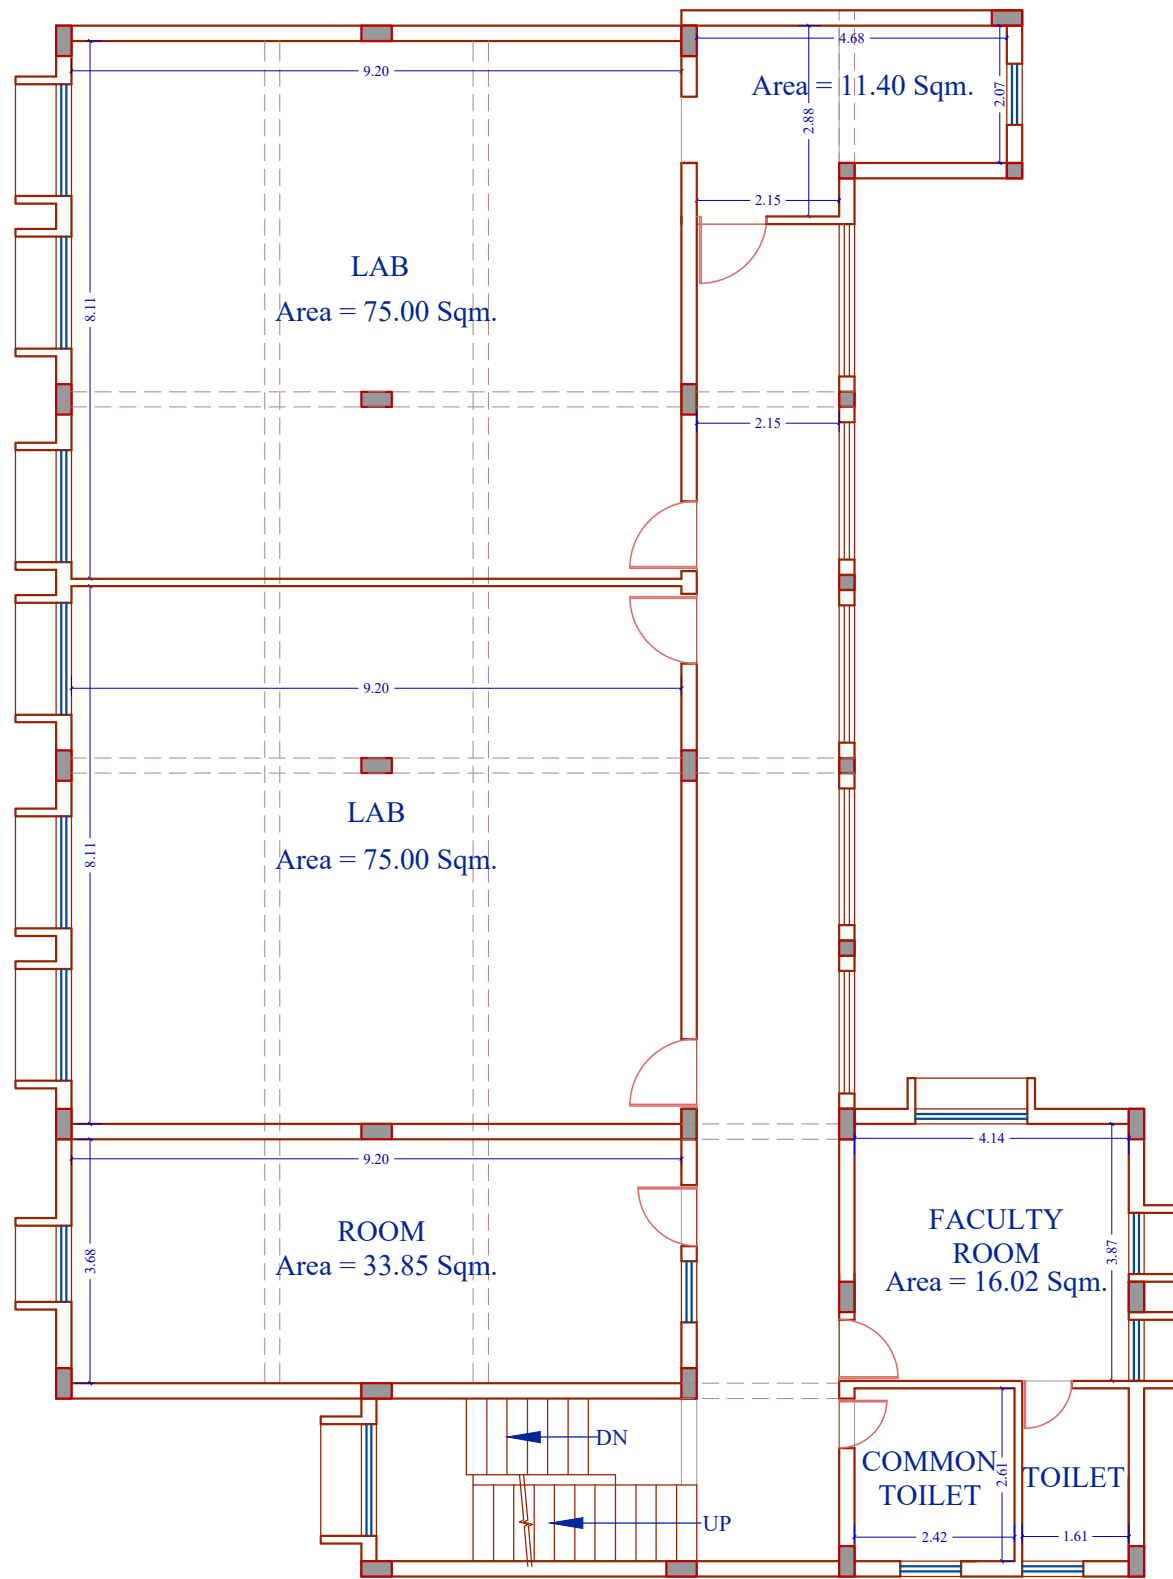


(A - BLOCK)

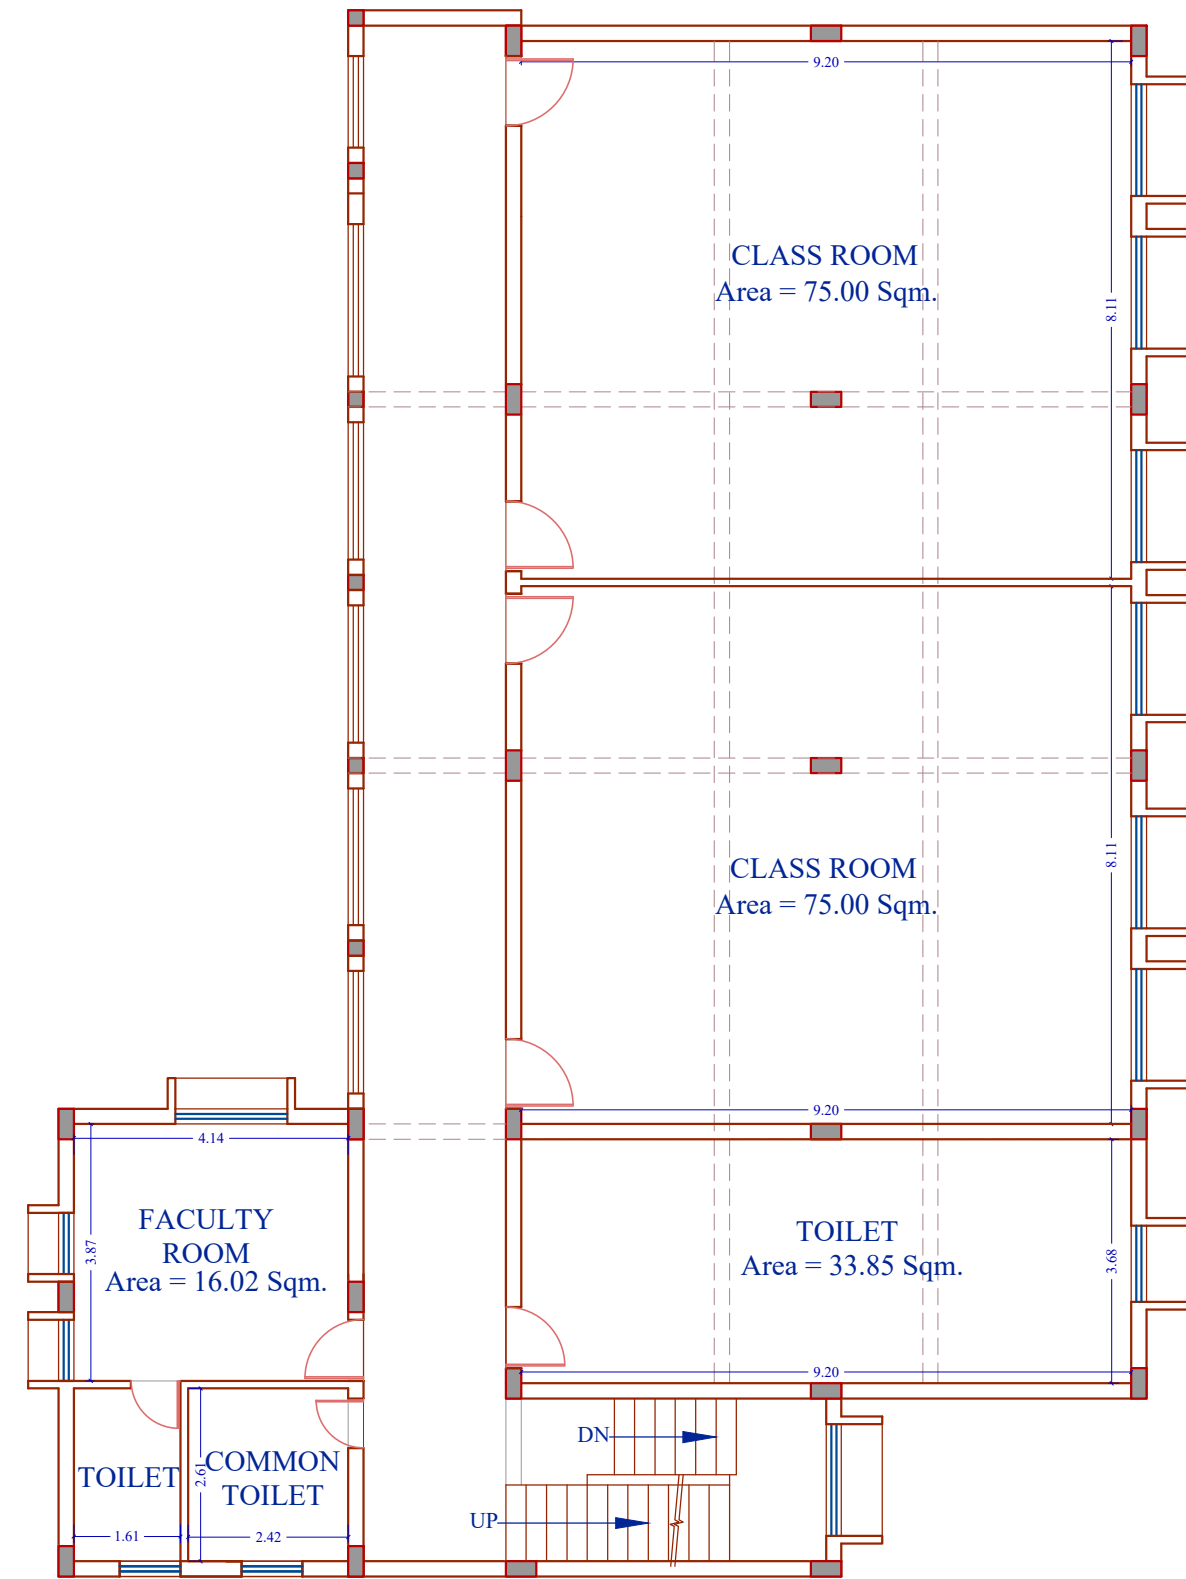


(B - BLOCK)

SECOND FLOOR PLAN

LUCKNOW PUBLIC COLLEGE OF PHARMACY AT MADHOGANJ HARDOI

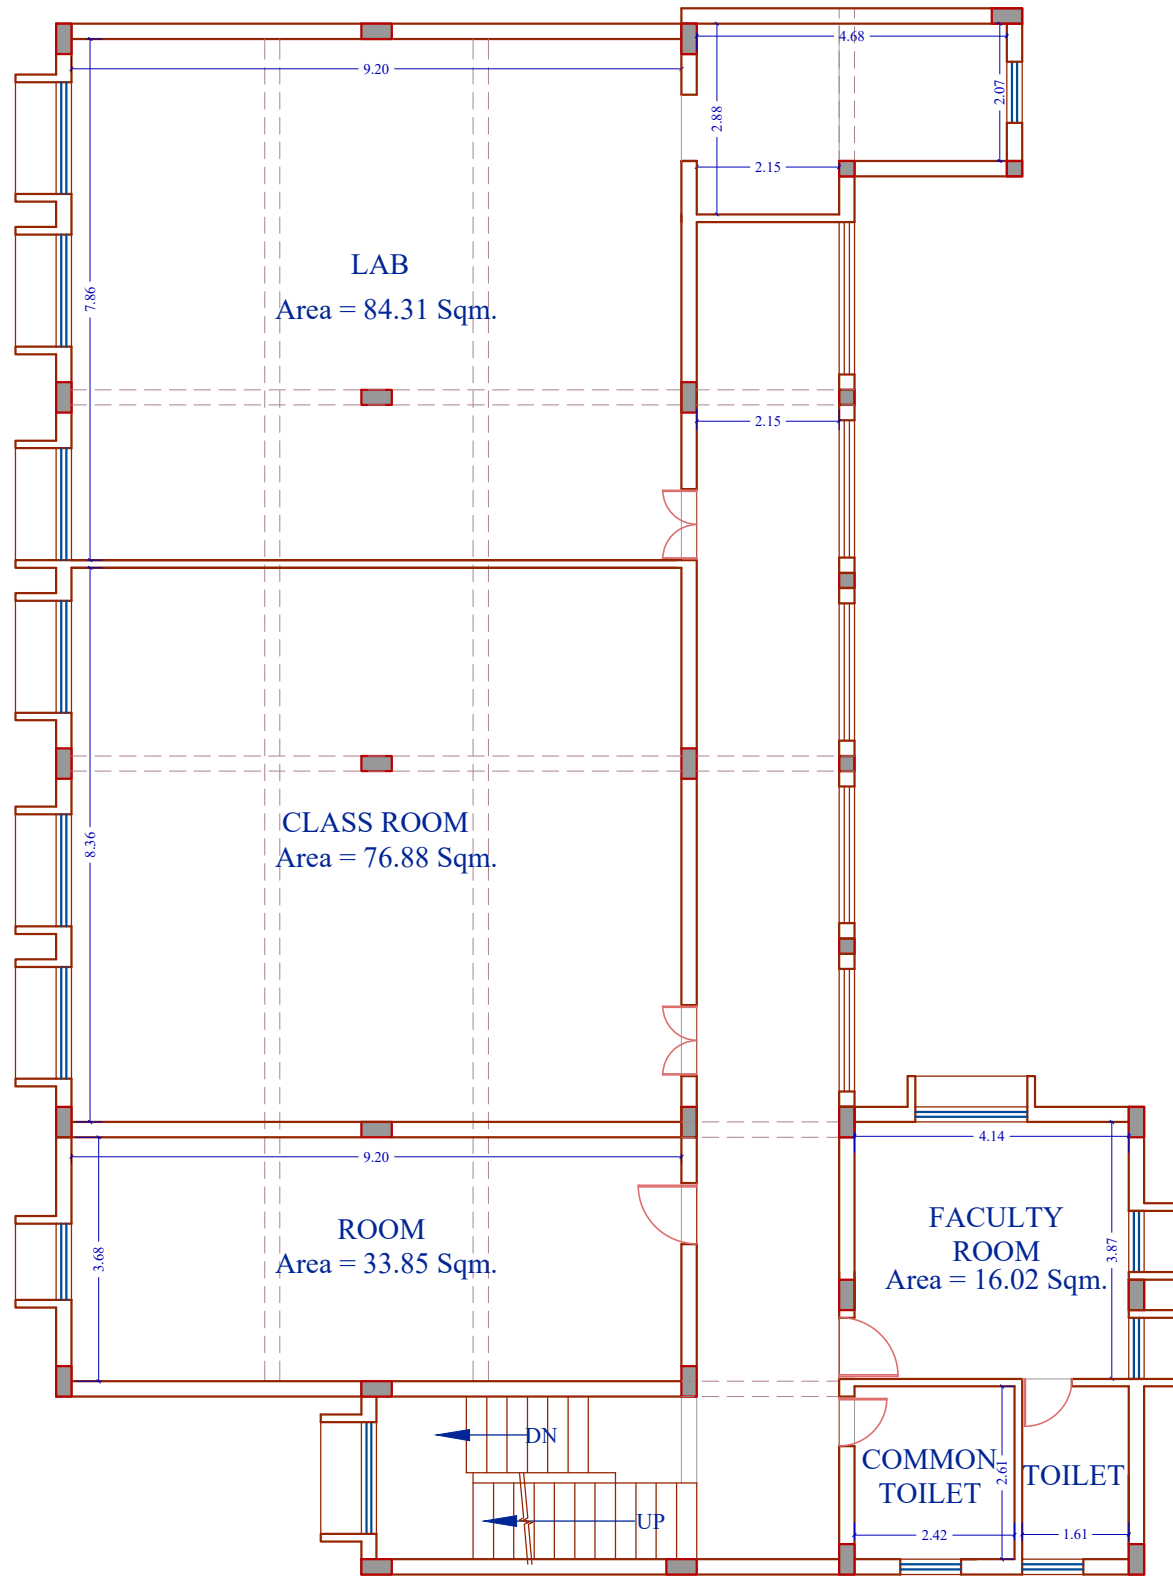


(A - BLOCK)

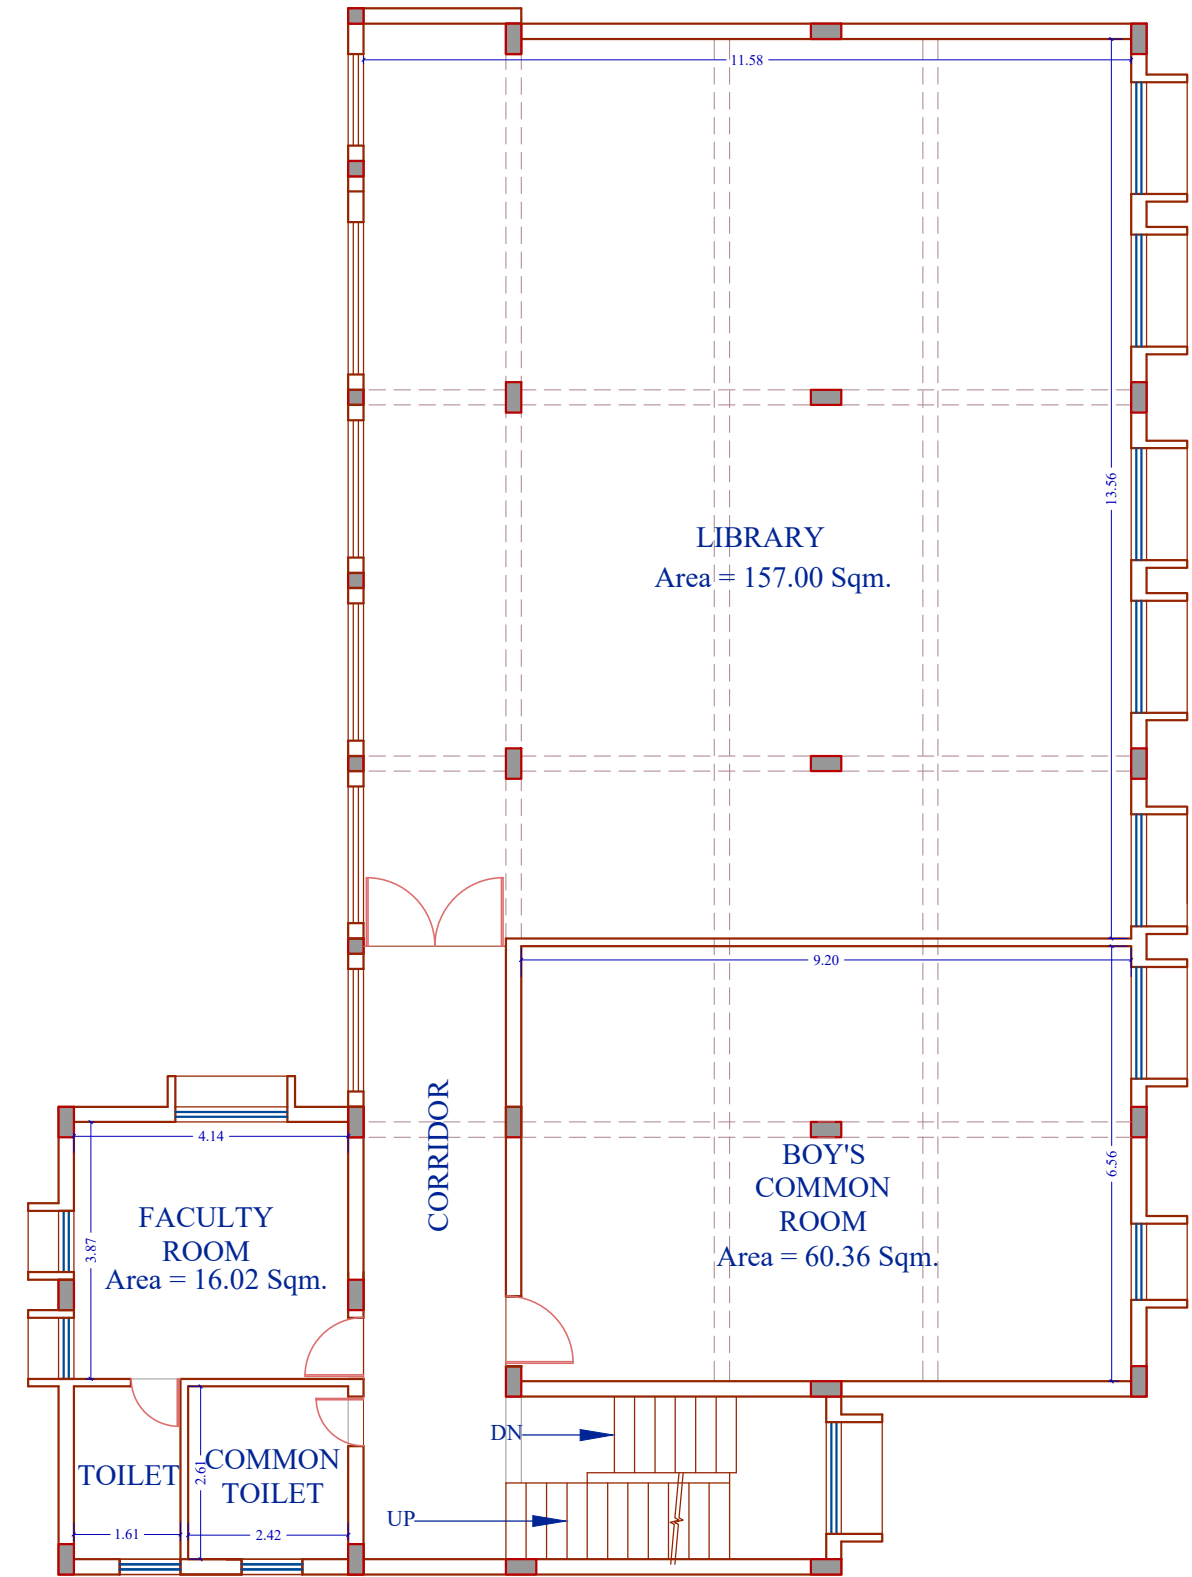

(B - BLOCK)

THIRD FLOOR PLAN

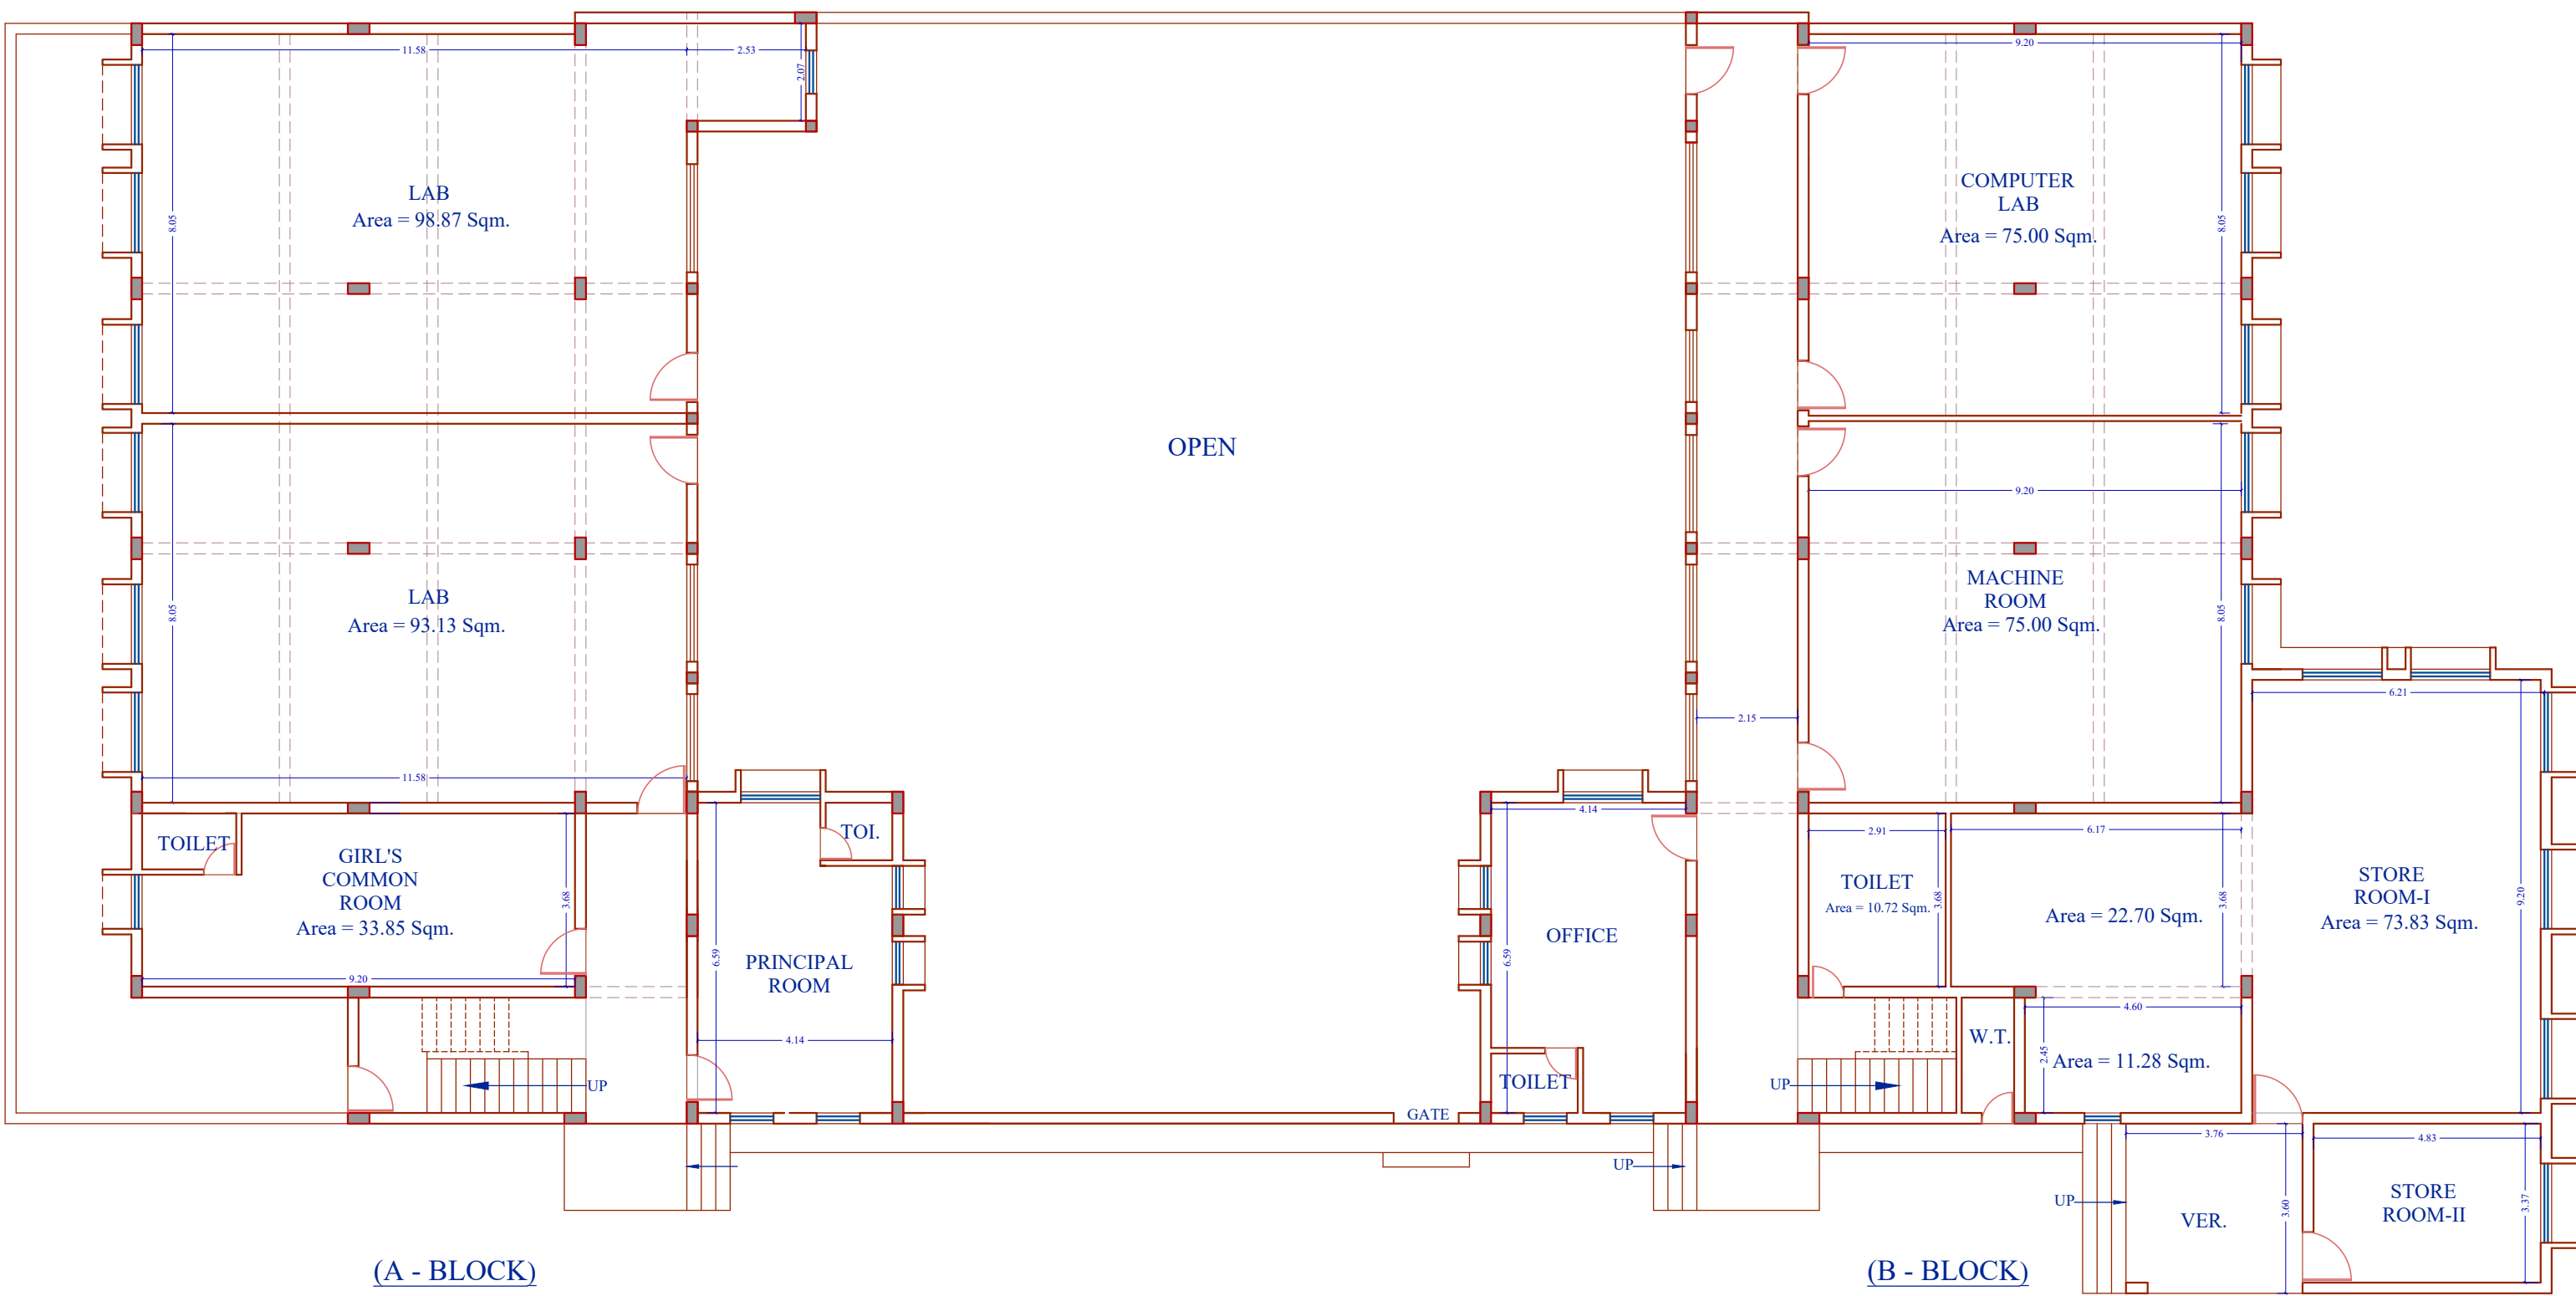

(A - BLOCK)

(B - BLOCK)

GROUND FLOOR PLAN

LUCKNOW PUBLIC COLLEGE OF PHARMACY AT MADHOGANJ HARDOI