


FARM OF RAM CHANDRA SINGH

ARAJI RAMAWATAR SINGH

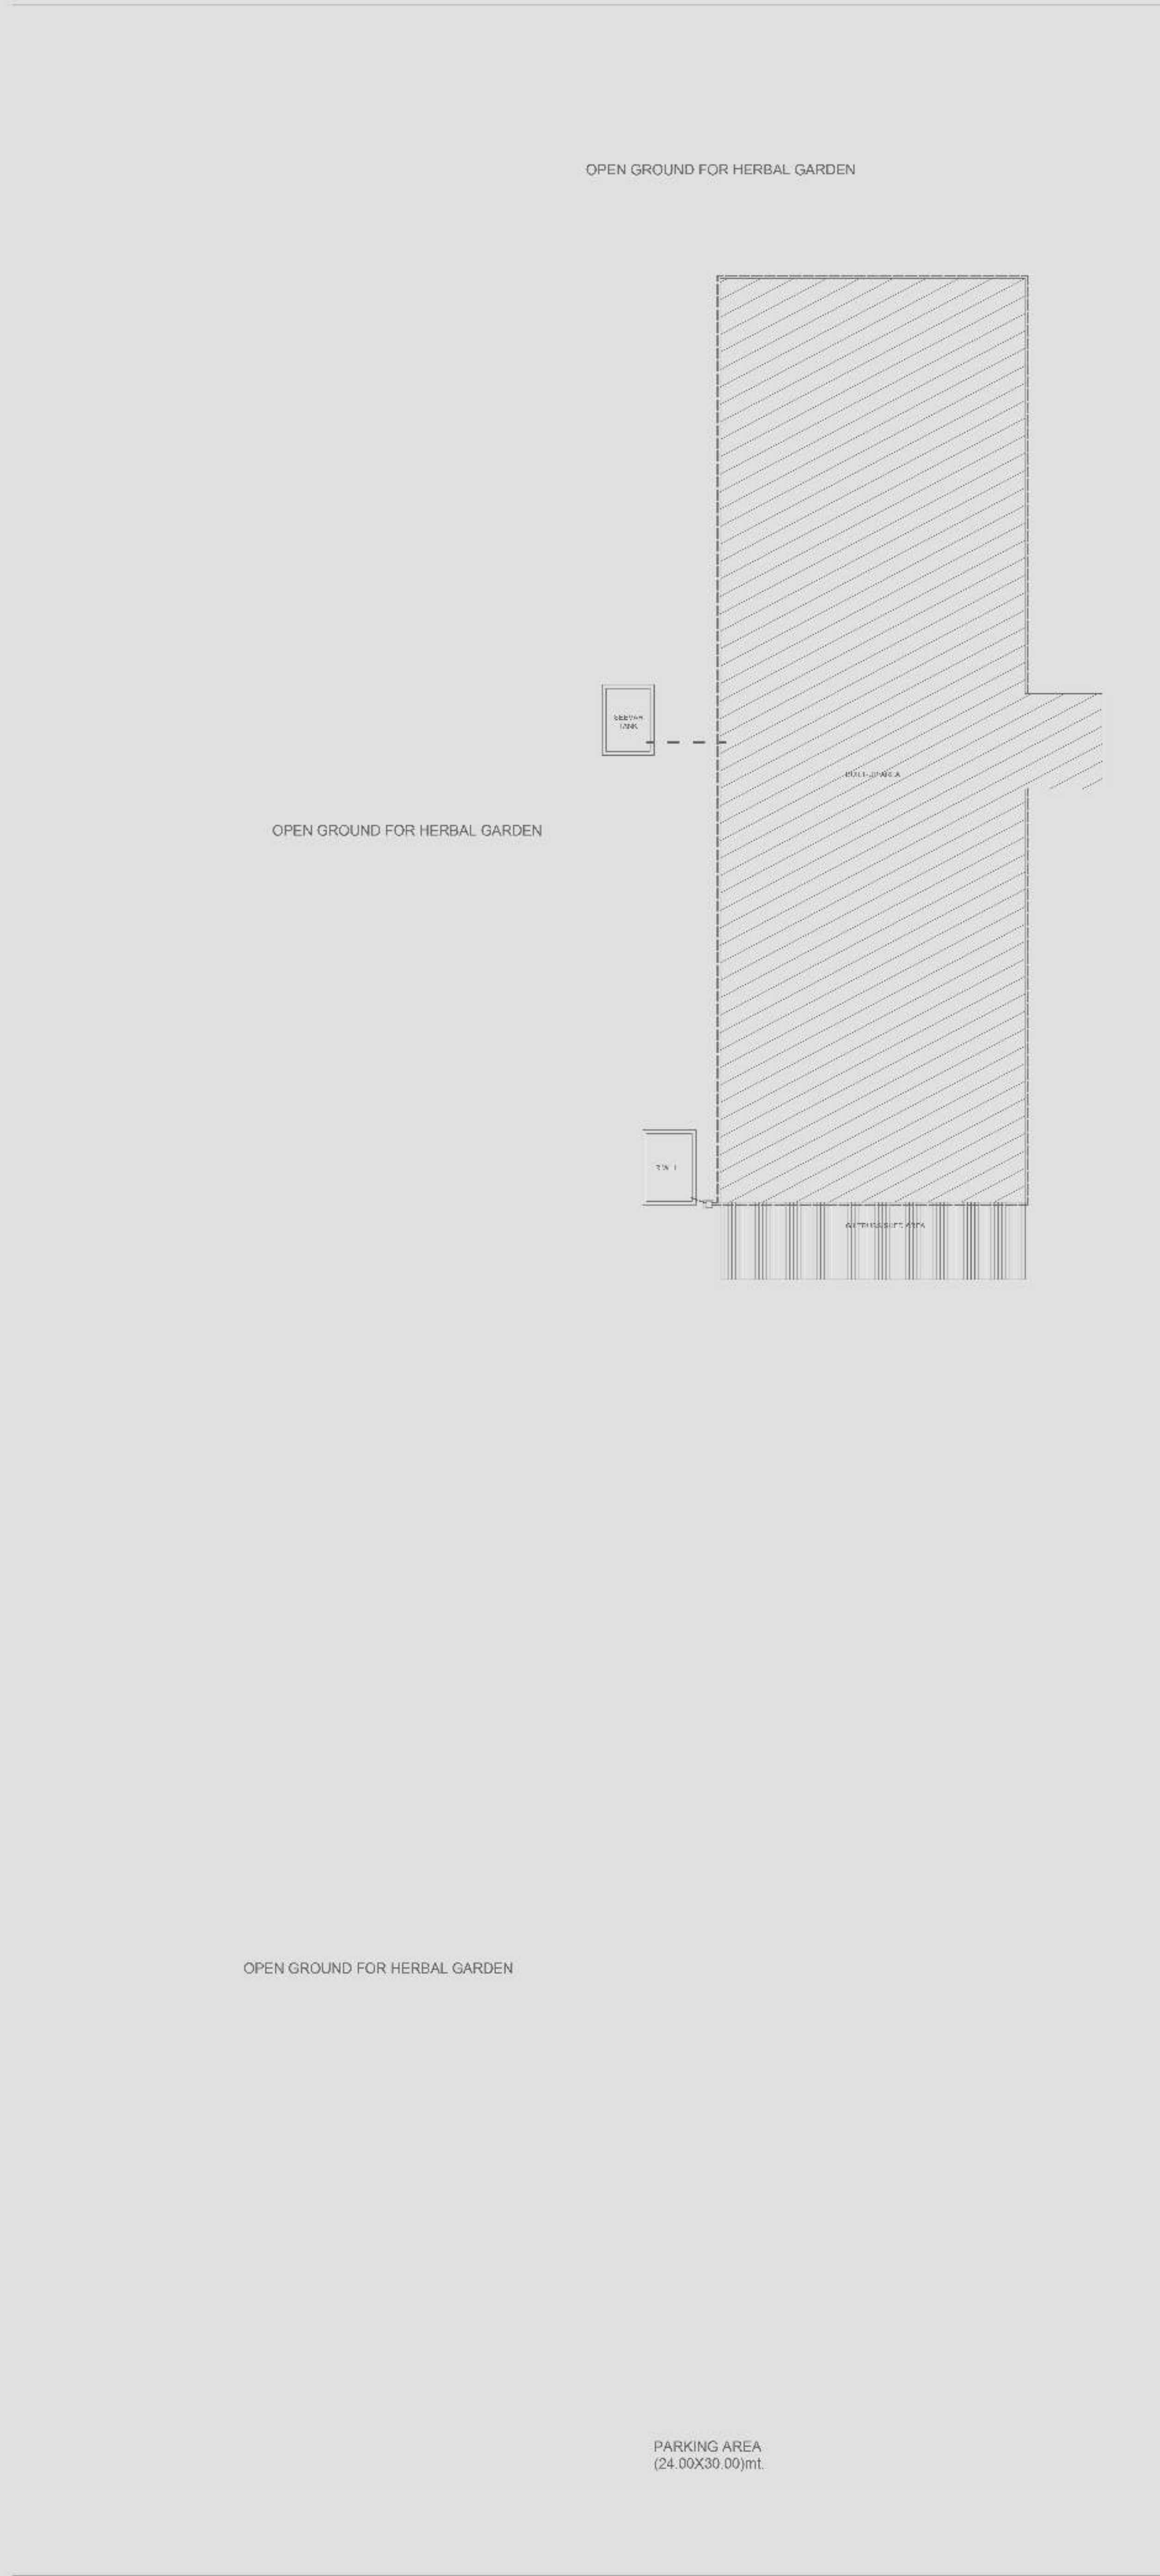


ARAJI RAMAWATAR SINGH




SITE PLAN



PLAN-G.F

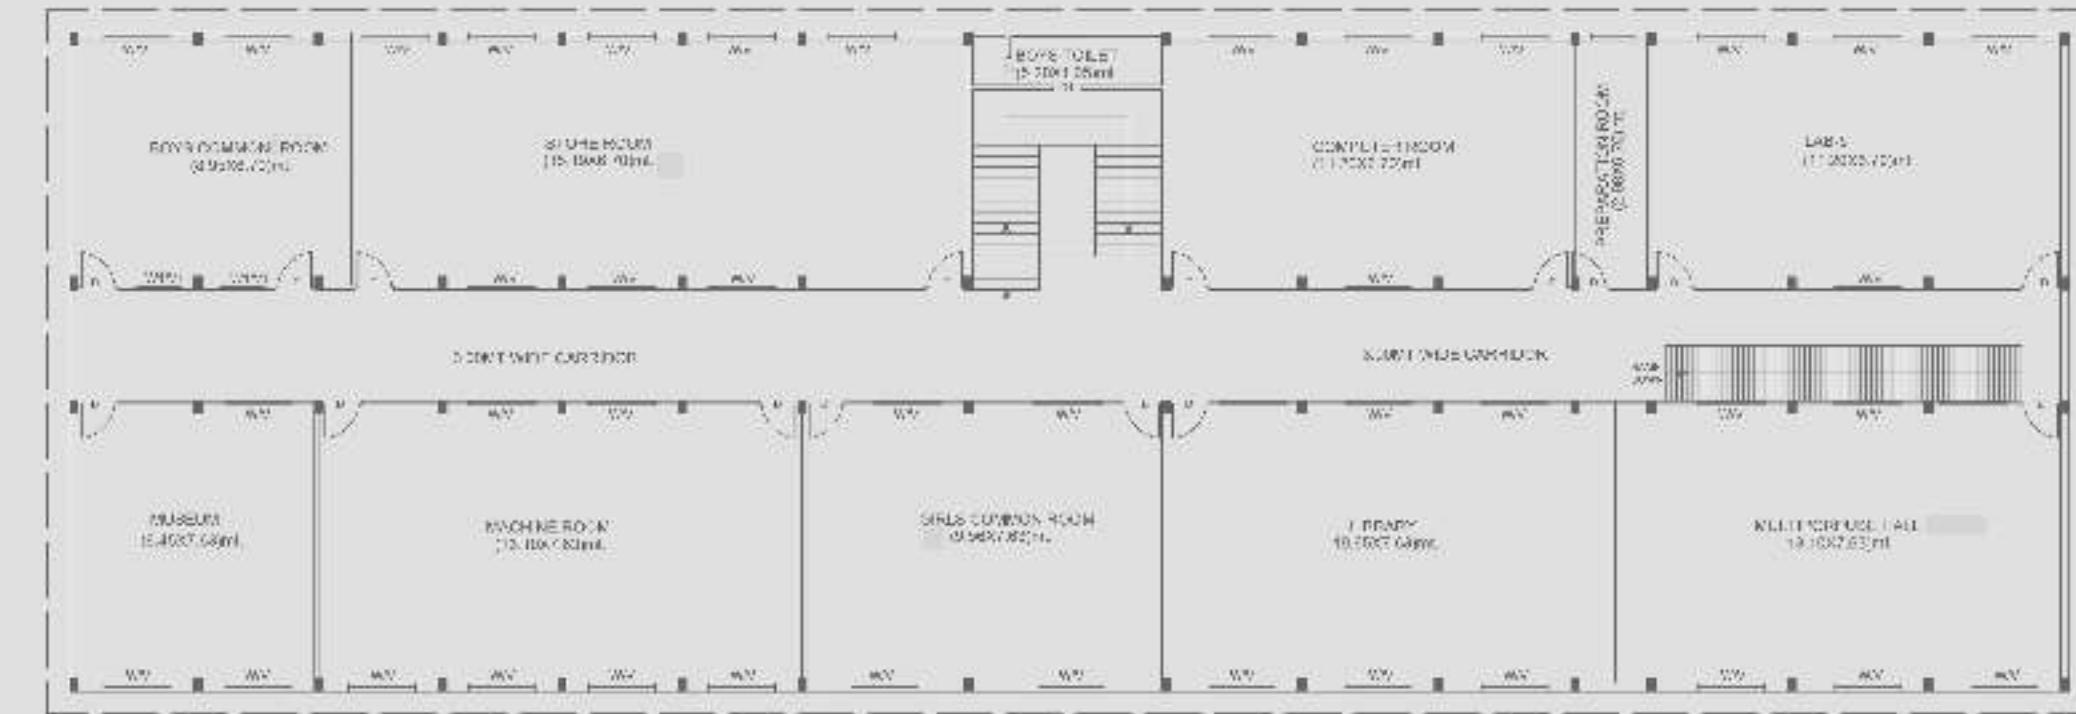

PLAN-F.F
BLOCK-A

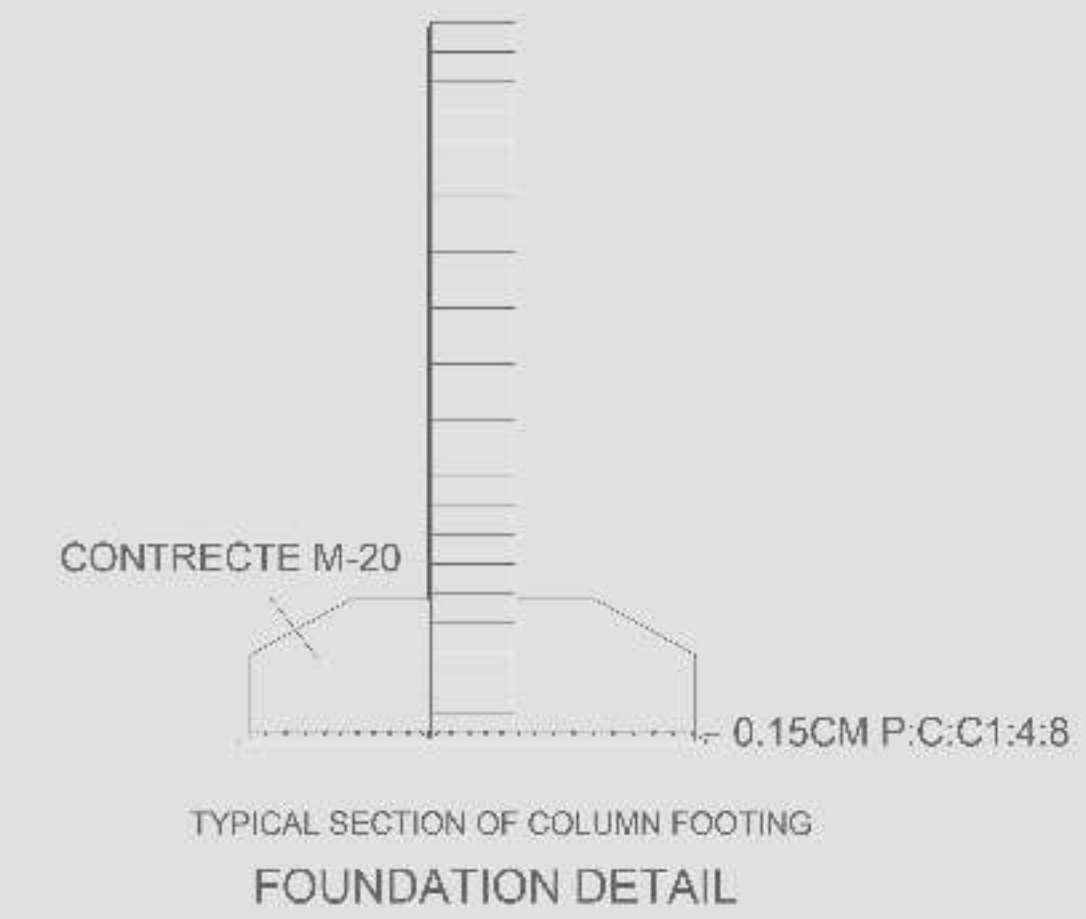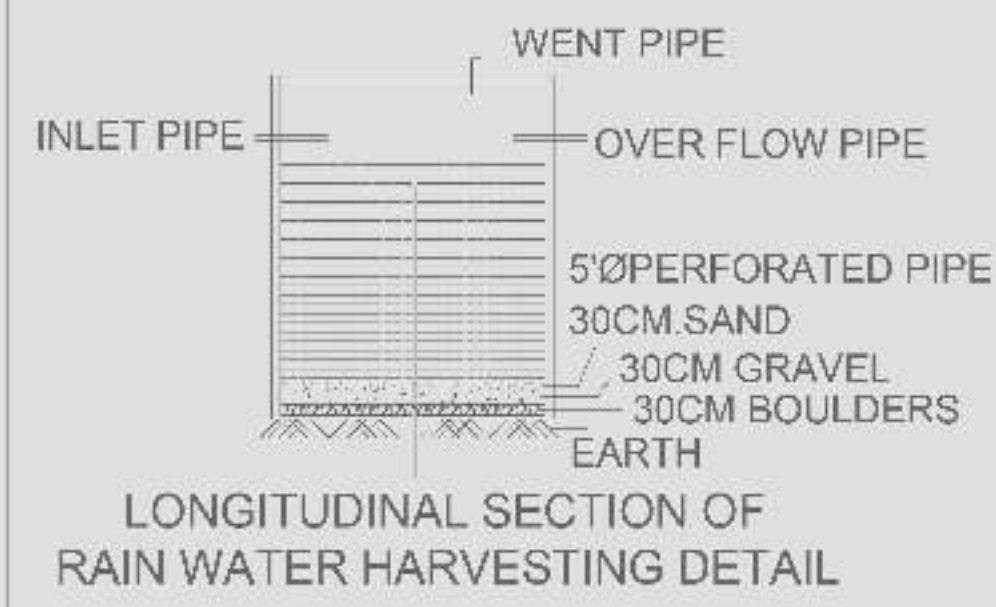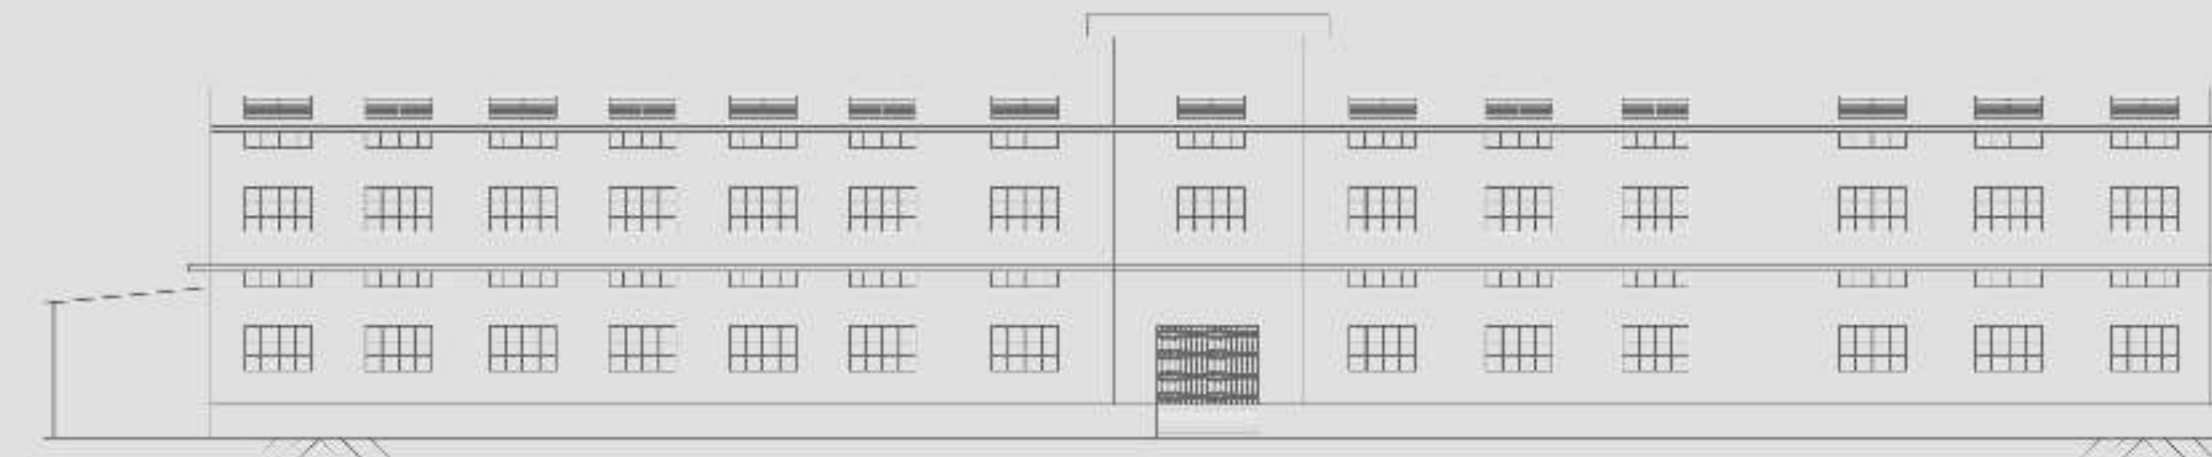

KEY PLAN

BUILDING PLAN OF RAMAUTAR SINGH COLLEGE OF EDUCATION GATA NO.157 GUJENI ROAD BABEROO BANDA.(U.P.)	DOOR AND WINDOW DETAILS		STAIR DETAILS		AREA -STATEMENT TOTAL PLOT AREA- 10090.70 SQ. MT. COVERED AREA- GROUND FLOOR -1057.18 SQ.MT. FIRST FLOOR -1033.48 SQ. MT. TOTAL COV.AREA -2090.00 SQ.MT.	SIG.OF OWNER - SIG.OF ARCH/ENGG. -
	COLISBLE DOOR -CD	3.00X2.40	WIDTH	-1.50MT.		
	DOOR -D	1.0X2.10	RAISER	-0.15MT.		
	DOOR -D1	0.75X2.10	TRADE	-0.30MT.		
	WINDOW -W	1.80X1.20	LANDING	-0.17X1.50 MT.		
WINDOW -W1	1.20X1.20					
VENTILATOR -V	1.80X0.45					
VENTILATOR -V1	1.20X0.45					

