
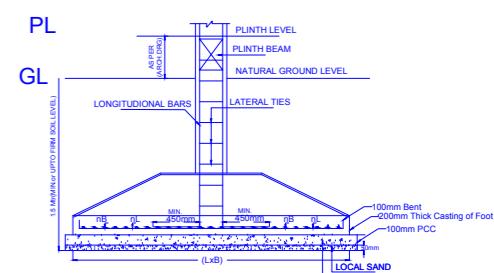
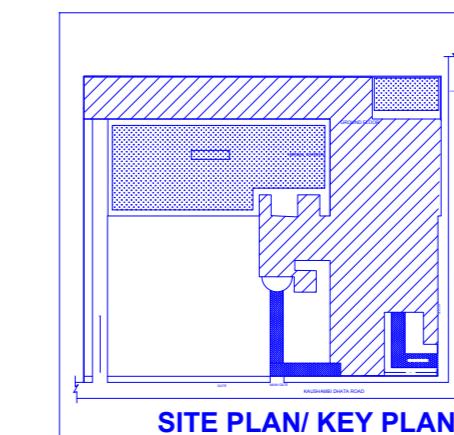
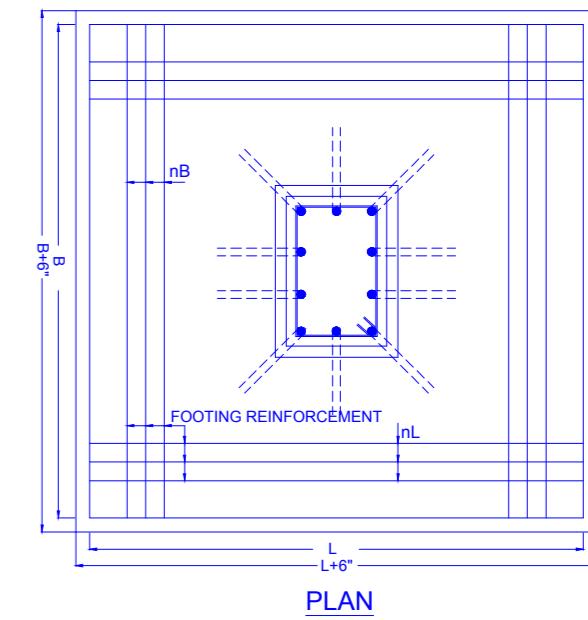
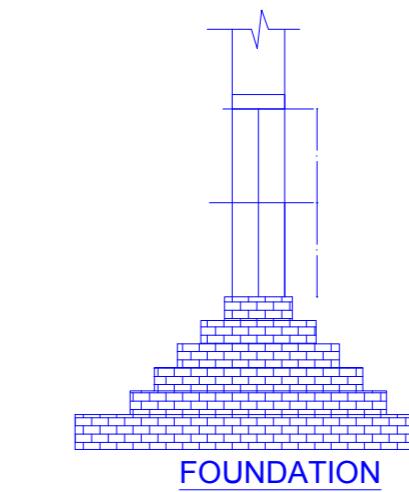


PROPOSED BUILDING FOR D. PHARMA (CH. SHIV KUMAR SINGH PHARMACY COLLEGE) , SITUATED AT KARIKAN DHATA FATEHPUR. PLOT No. - 2201, 2202, 2216, 2223, 2224 & 2225

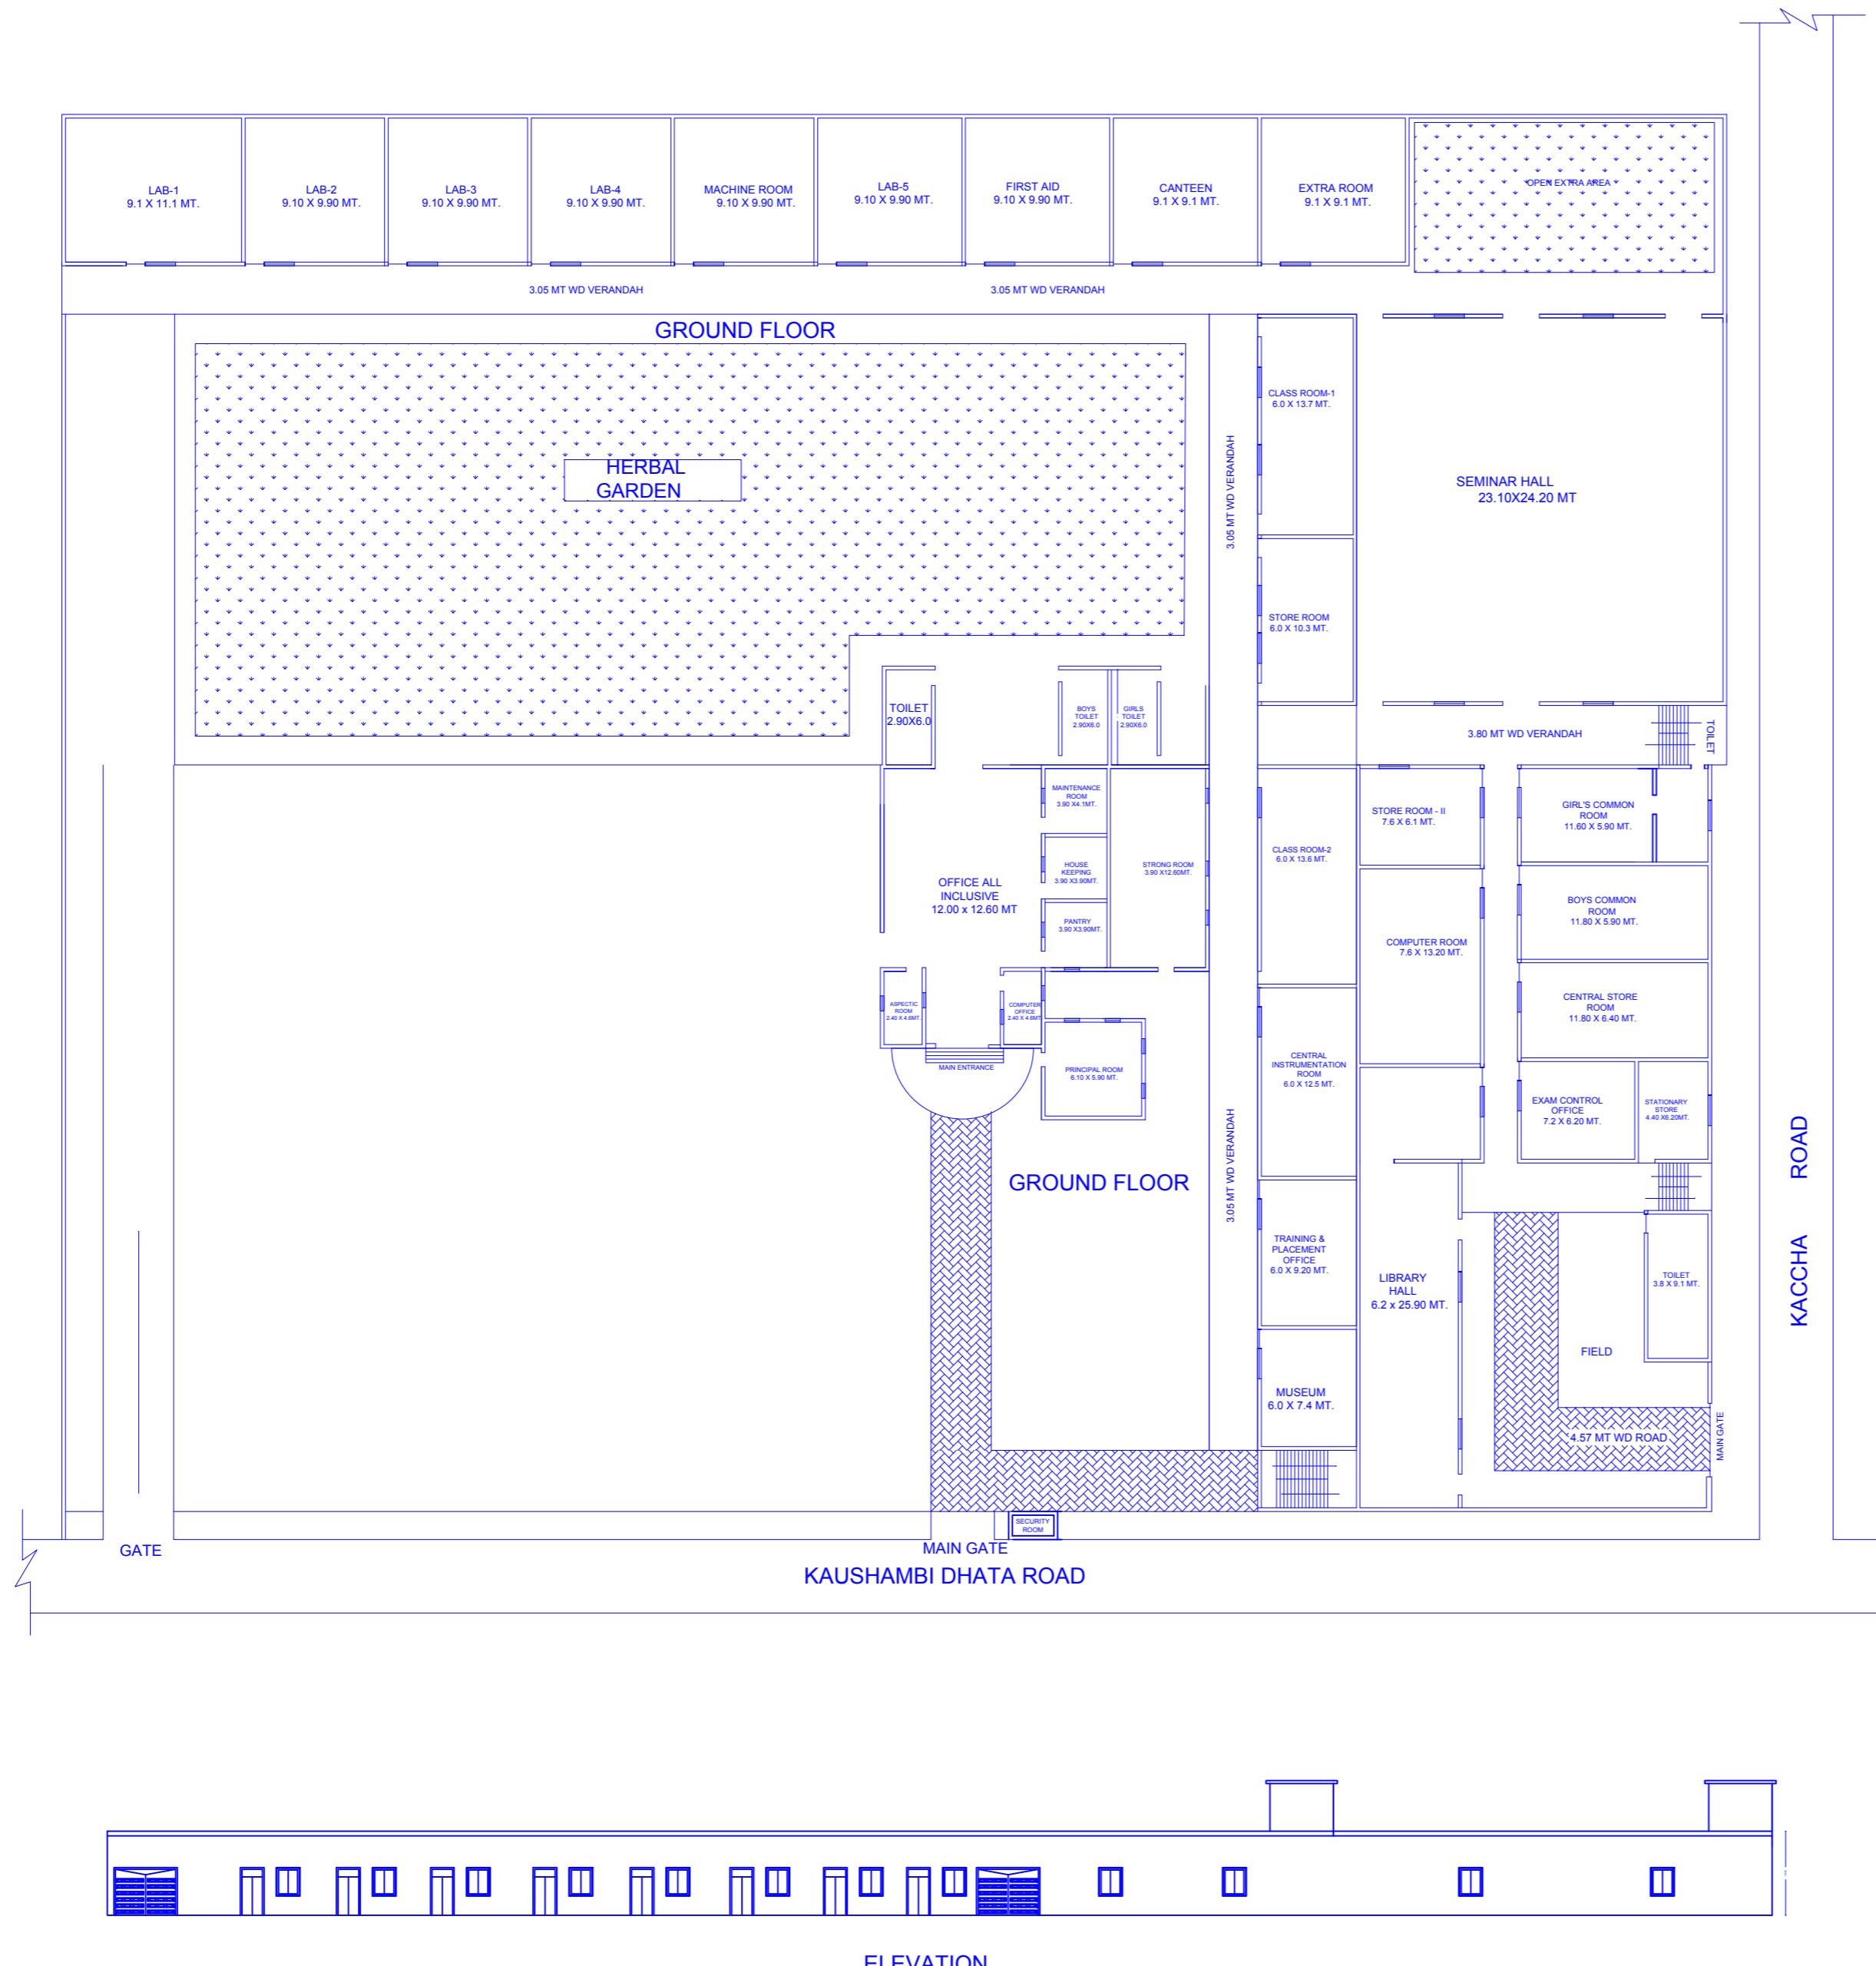

FOUNDATION DETAIL

EAST
WEST
NORTH

AREA STATEMENT	
LAND AREA	8653.00 SQMTR
COVD. AREA ON GROUND FLOOR	4867.35 SQMTR
COVD. AREA ON FIRST FLOOR PART-A	279.78 SQMTR
TOTAL COVD. AREA	5147.13 SQMTR

OWNER NAME

SHRI JEEVAN SINGH
R/O KARIKAN, DHATA FAETHPUR

OWNER SIGN

ENG SIGN