

# WORKING DRAWING

NOTES -

DO NOT SCALE DRAWING ONLY WRITTEN DIMENSIONS ARE TO BE FOLLOWED

## DOOR / WINDOW SCHEDULE

S. NO.	TYPE	SIZE	DOOR SIZE	WINDOW SIZE	SILL LVL.	LINTEL LVL.	REMARKS
1.	DW1	6000X2550	2000	1500X2	900	2550	STAIR/LIFT LOBBY
2.	DW2	3000X2550	1500	750X2	900	2550	CORRIDOR
3.	DW3	2250X2550	1500	750X1	900	2550	CORRIDOR
4.							
5.	MD	1500X2550	1500	-	-	2550	ROOM
6.	D1	1200X2550	1200	-	-	2550	ROOM
7.	D2	1000X2550	1000	-	-	2550	PANTRY
8.	D3	1000X2550	1000	-	-	2550	TOILETS MAIN DOOR
9.	D4	750X2100	750	-	-	2100	WC
10.	D5	750X2100	750	-	-	2100	ELECTRICAL ROOM
11.	SD	1000X2550	1000	-	-	2550	TANK
12.	W1	2400X1650	-	2400	900	2550	ROOMS
13.	W2	1500X1650	-	1500	900	2550	ROOMS
14.	V1	900X1050	-	900	1500	2550	HE/SHE TOILET
15.	V2	600X1050	-	600	1500	2550	STAFF TOILET (M/F)

## REVISIONS

SL. NO.	DESCRIPTION	BY	DATE

CLIENT  
**MR. RP SINGH, AT BAURIGAON, LUCKNOW**

PROJECT  
**PROPOSED D. PHARMA BUILDING (GROUND FLOOR)**

PROJECT MANAGEMENT CONSULTANT


ARCHITECT

TITLE  
**D. Pharma BLOCK  
DOOR & WINDOW  
DETAIL**

SCALE -	DATE

DRAWING NO. \_\_\_\_\_ REV. \_\_\_\_\_

SHEET NO. \_\_\_\_\_ A1 \_\_\_\_\_ R0 \_\_\_\_\_

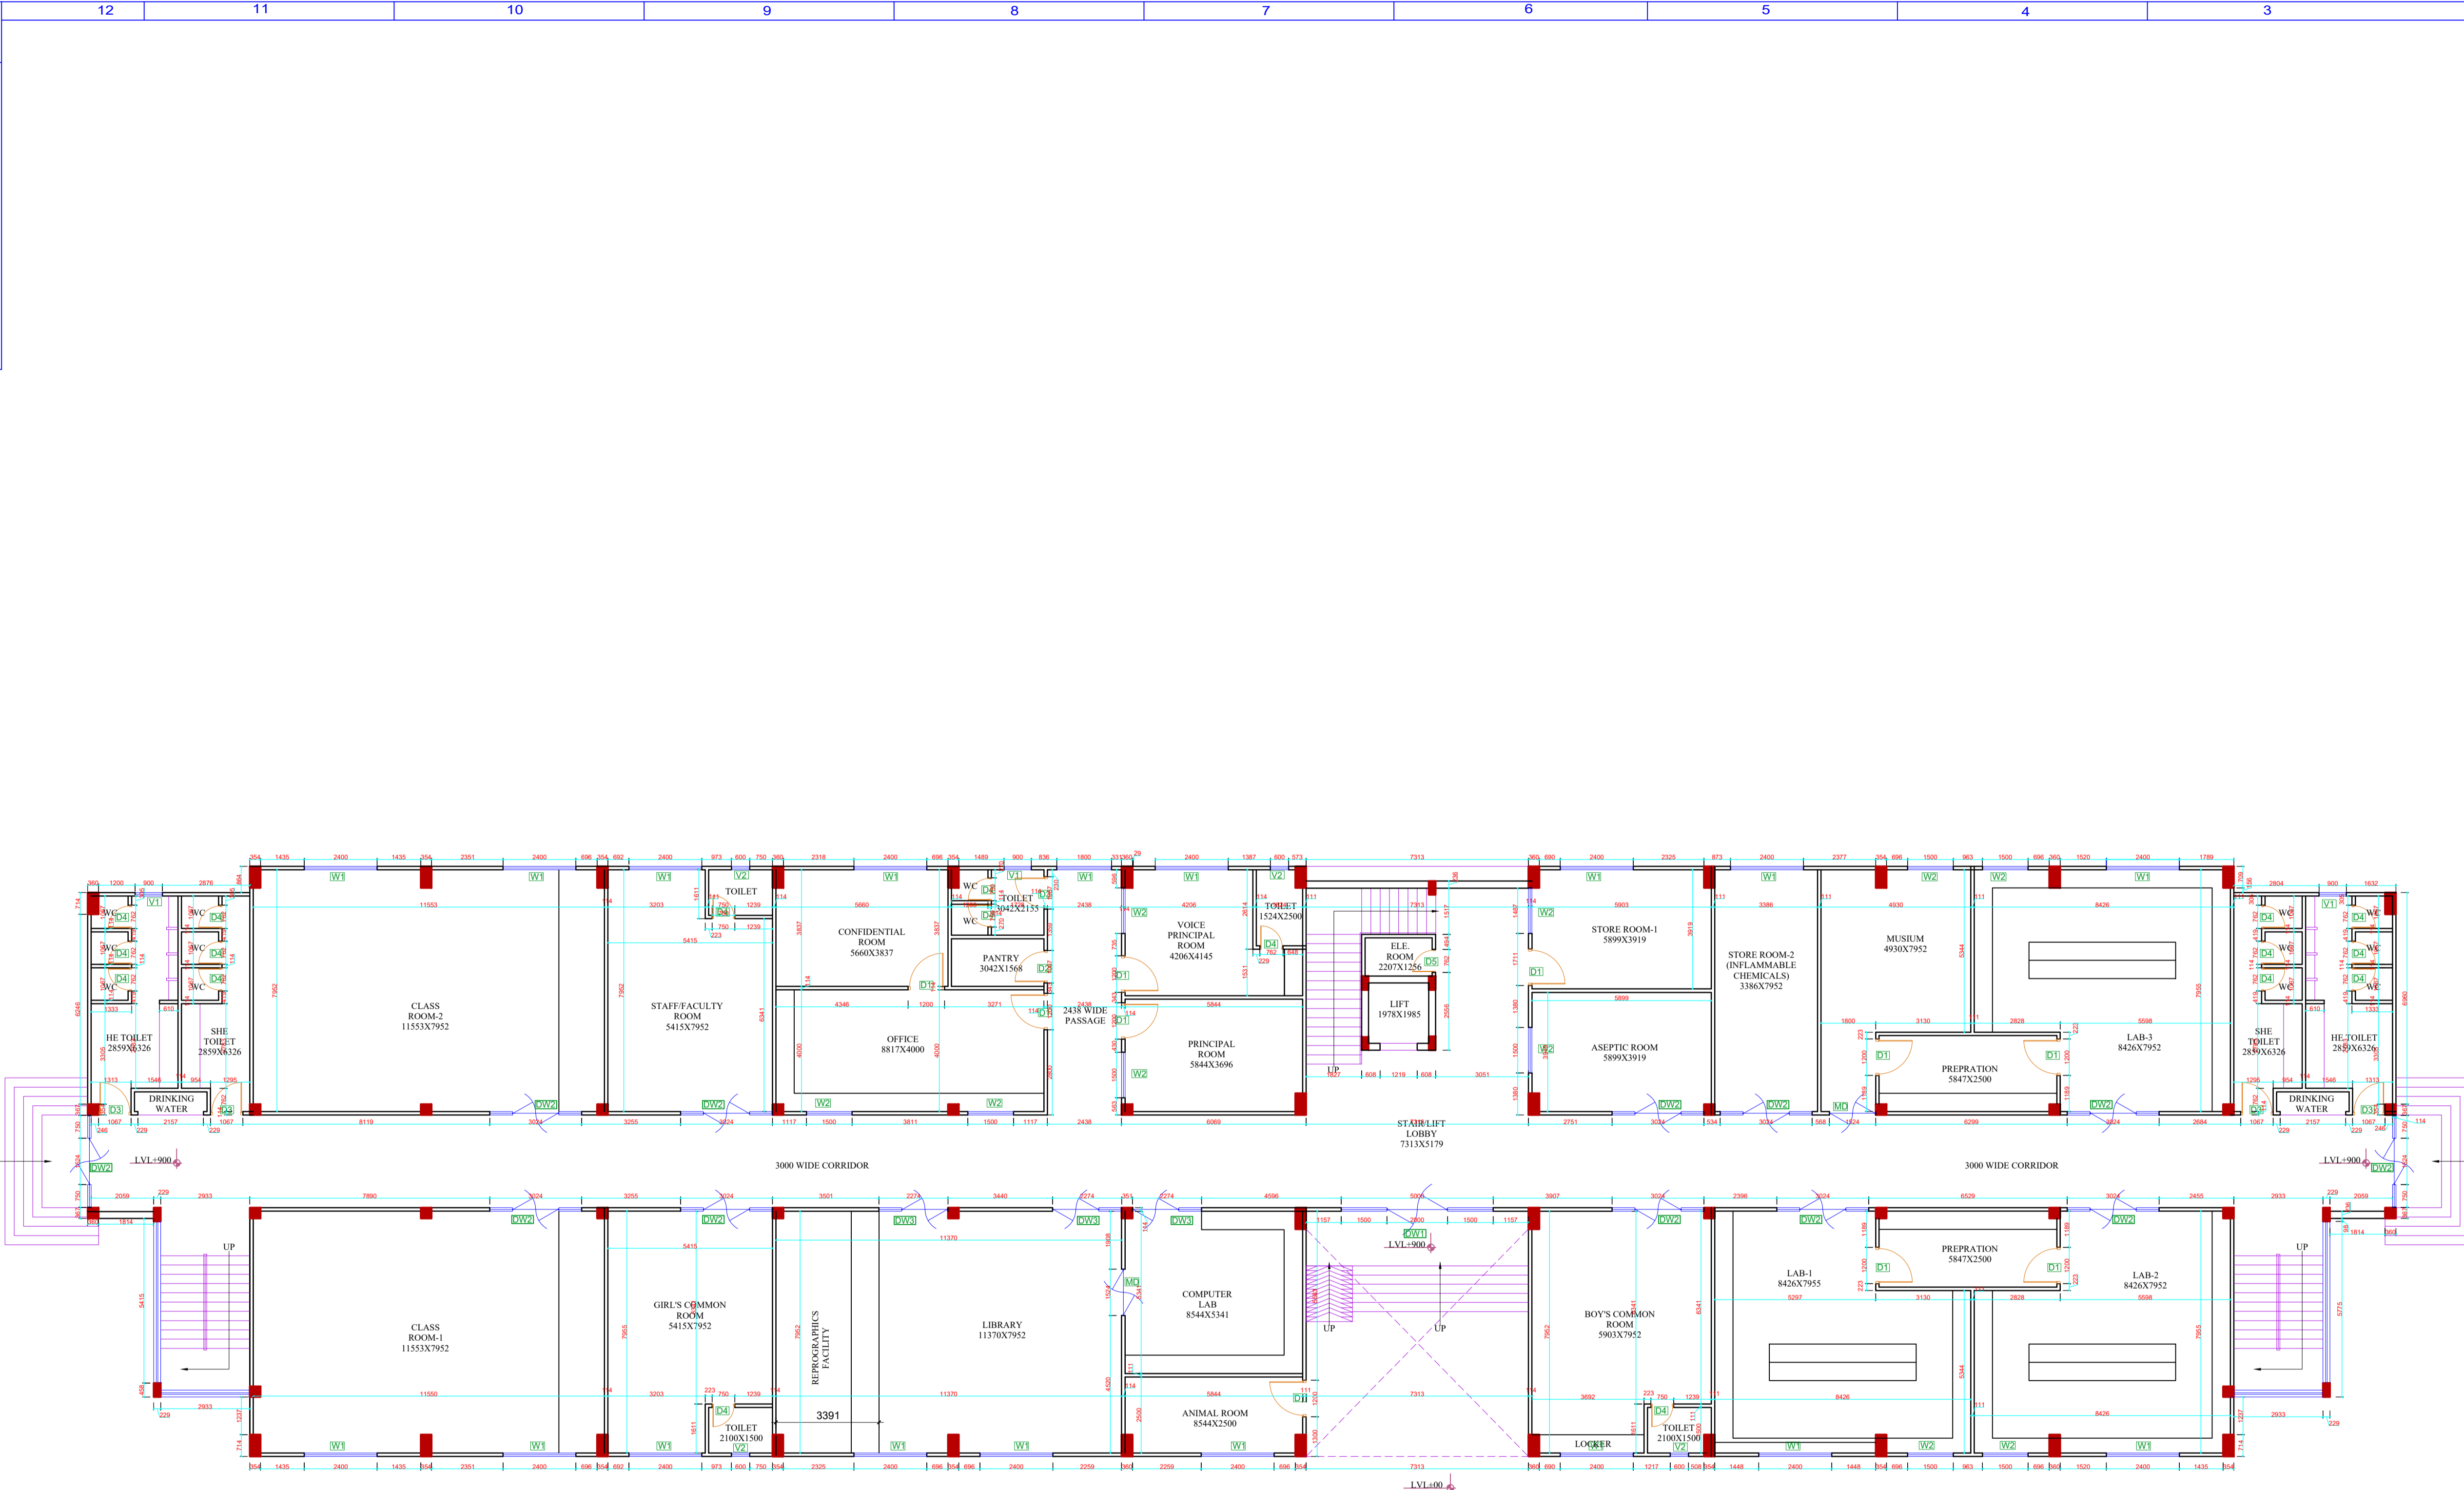

# GROUND FLOOR