

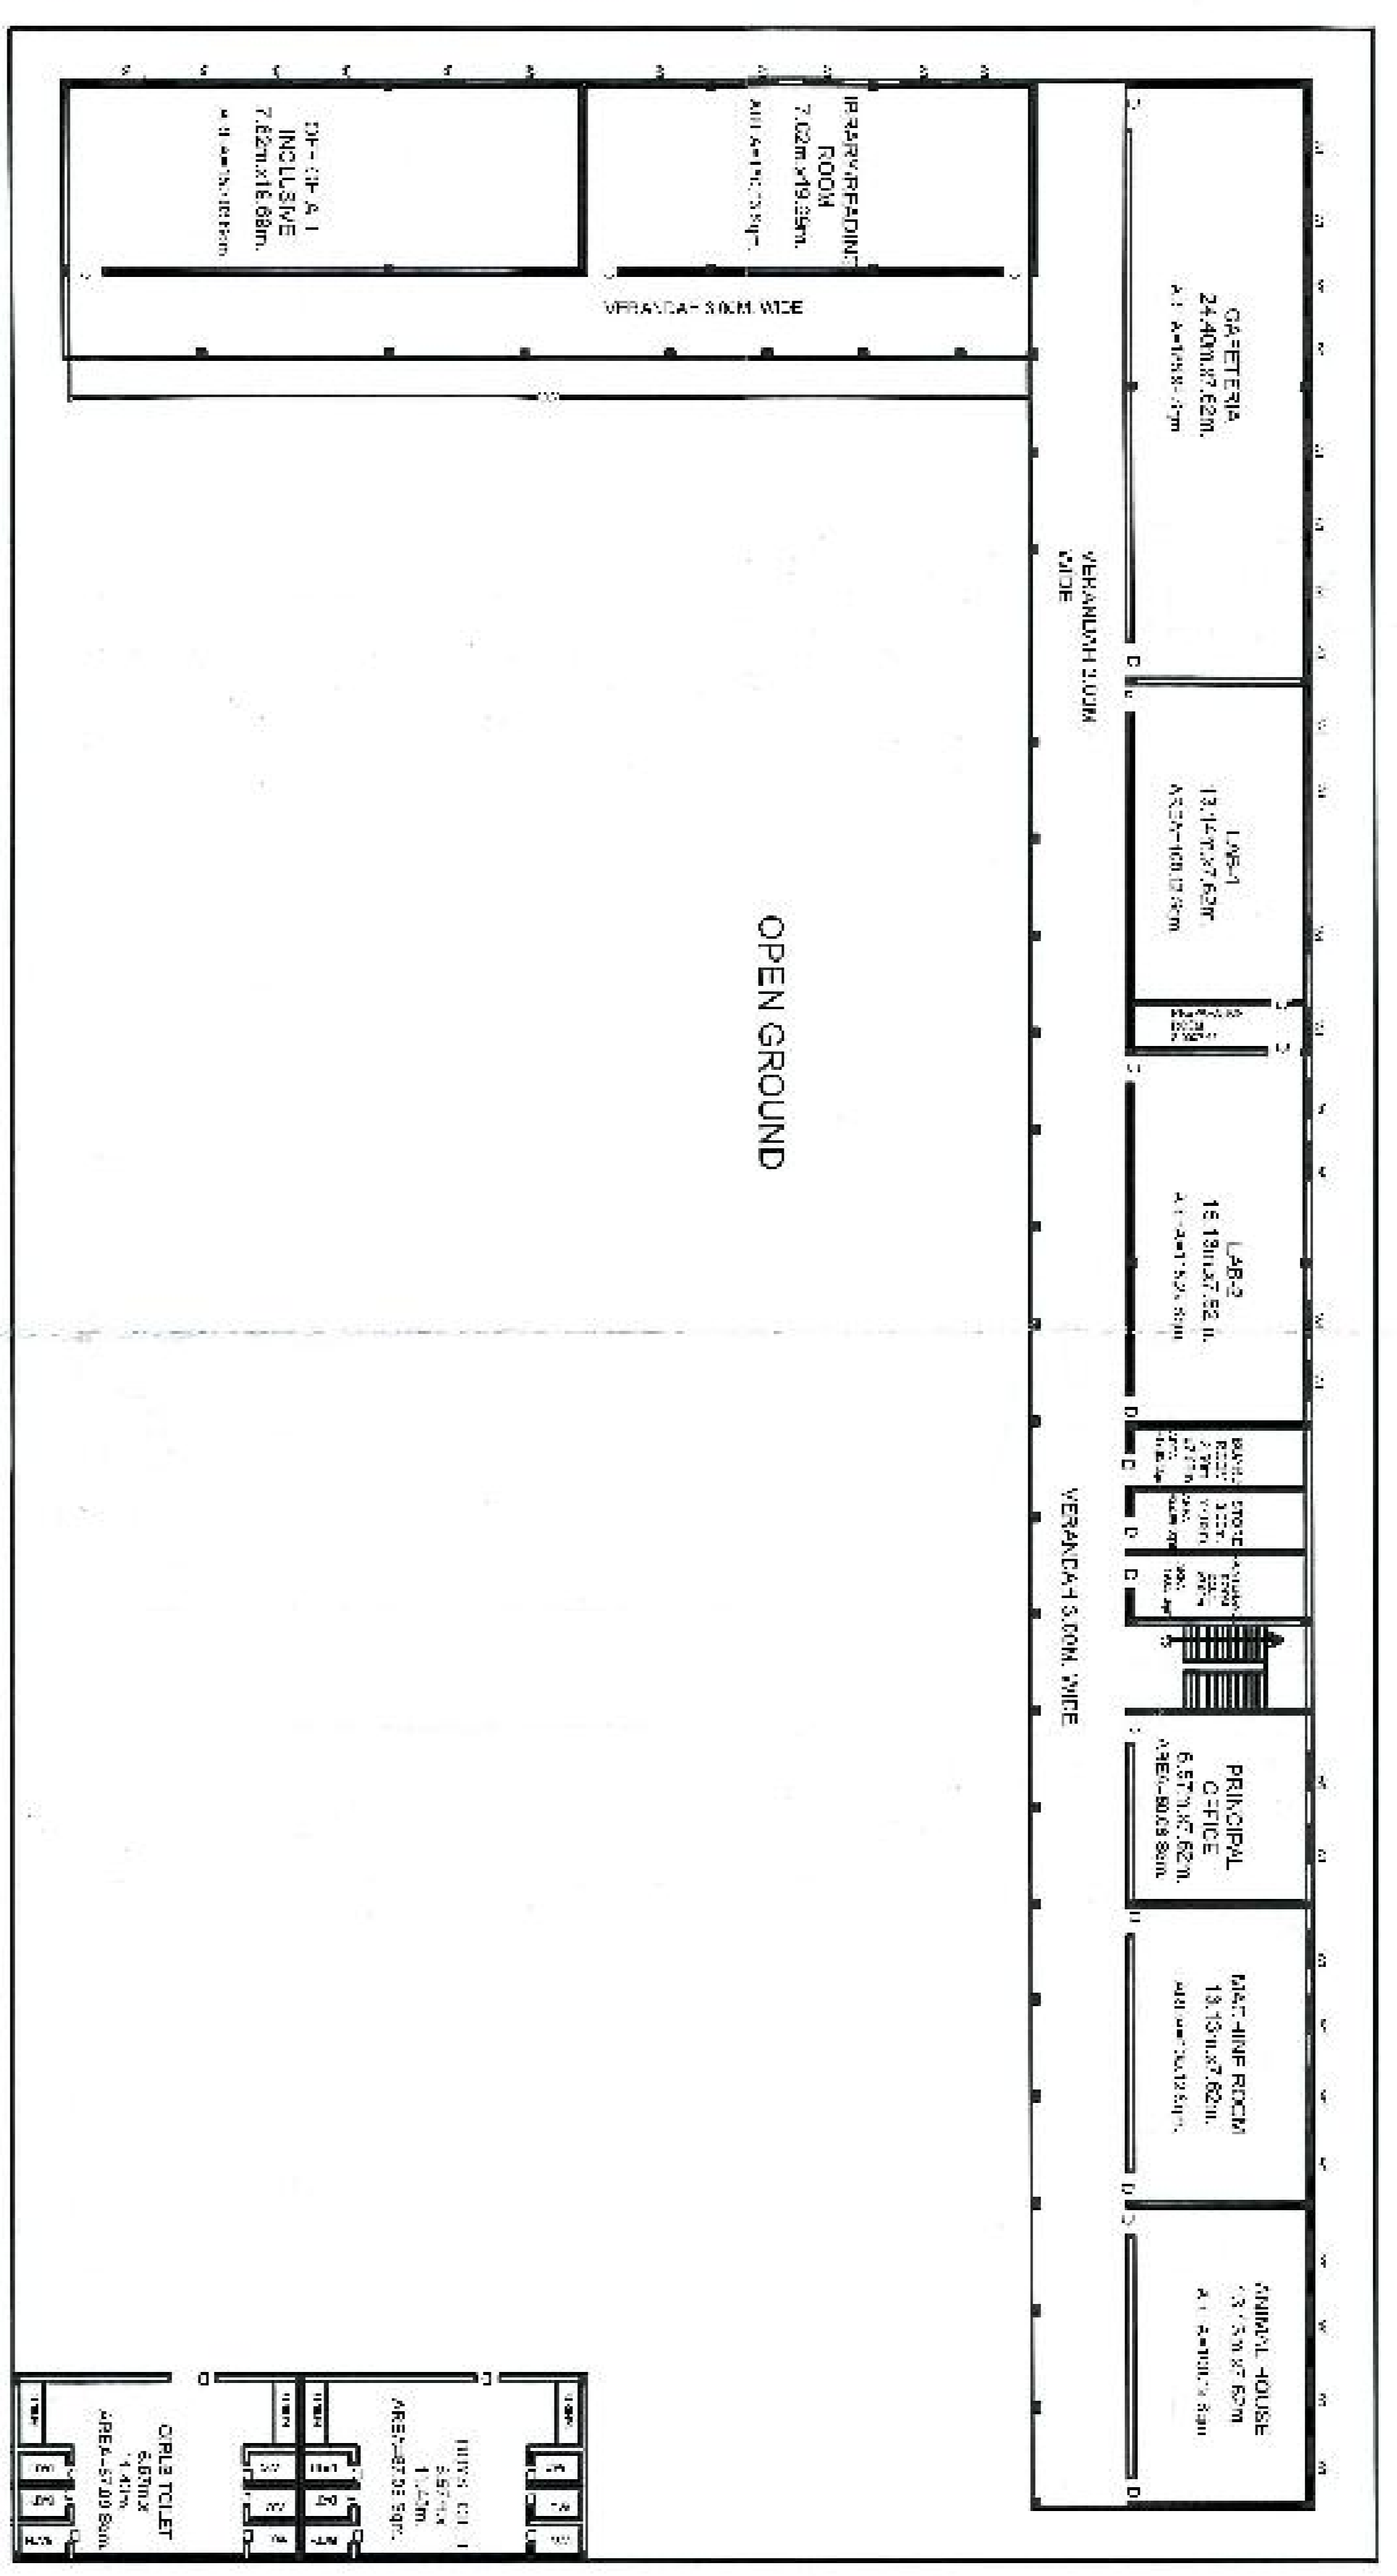
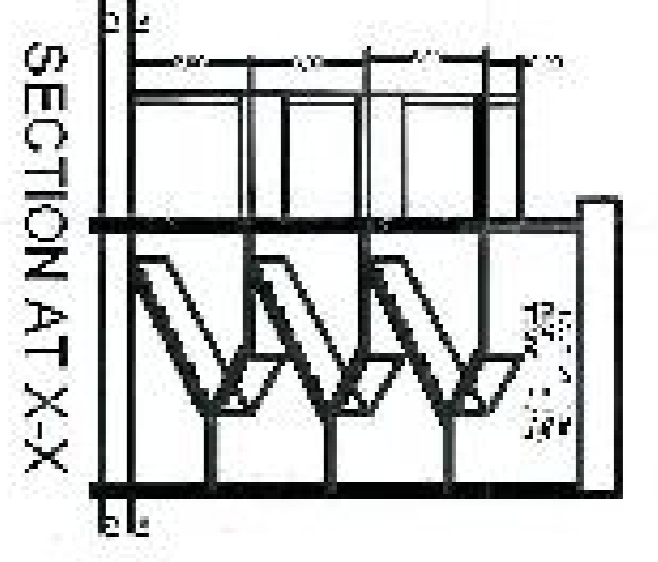


BUILDING PLAN OF SHRIRAM COLLEGE OF PHARMACY SIKHARI, DISTI.-GHAZIPUR (U.P.) PLOT NO.121.

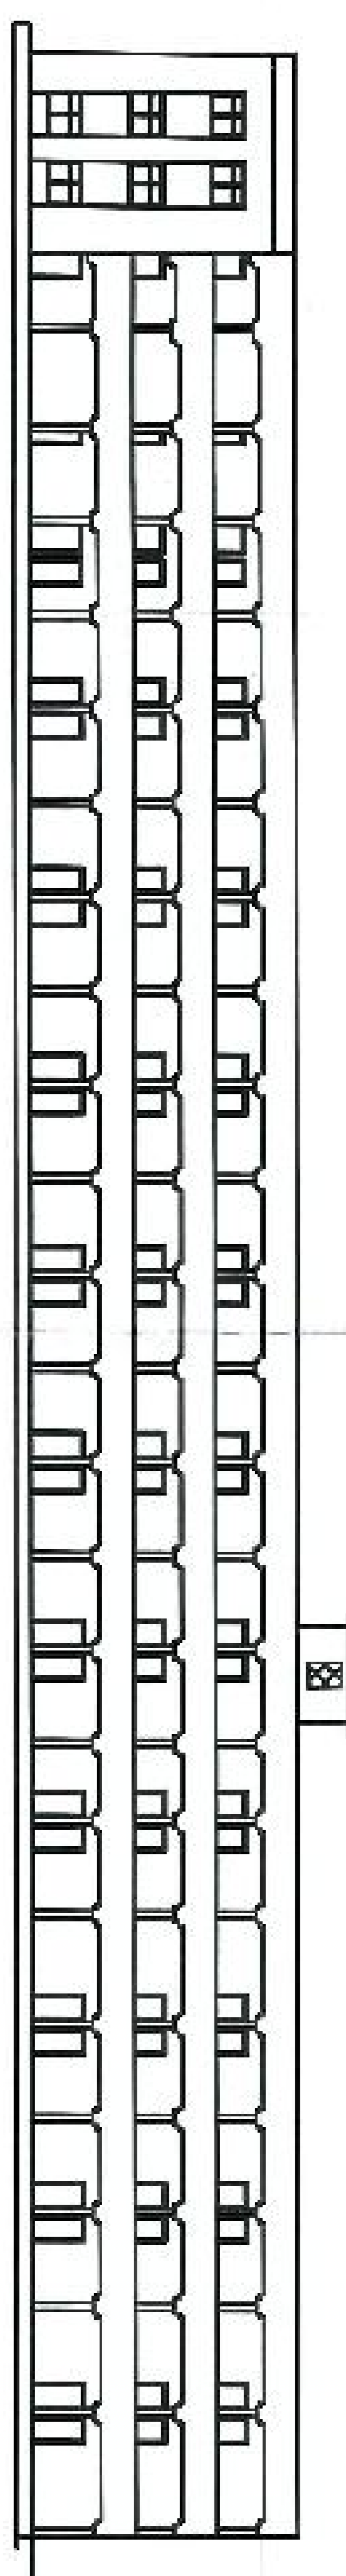

GROUND FLOOR AREA CHART

S.NO.	NAME	SIZE	AREA
1	OFFICE ALL INCLUSIVE	7.62m x 19.69m	AREA=150.03 Sqm
2	LIBRARY/READING ROOM	7.62m x 18.68m	AREA=150.03 Sqm
3	CAFETERIA	24.40m x 7.62m	AREA=185.92 Sqm
4	LAB-1	13.14m x 7.62m	AREA=100.12 Sqm
5	LAB-2	13.14m x 7.62m	AREA=100.12 Sqm
6	BOARD ROOM	2.50m x 7.62m	AREA=19.05 Sqm
7	STORE ROOM	3.00m x 7.62m	AREA=22.86 Sqm
8	MAINTENANCE ROOM	2.50m x 7.62m	AREA=19.05 Sqm
9	PRINCIPAL	6.57m x 7.62m	AREA=50.06 Sqm
10	MACHINE	13.14m x 7.62m	AREA=100.12 Sqm
11	ANIMAL HOUSE	13.14m x 7.62m	AREA=100.12 Sqm
12	GIRLS TOILET	8.57m x 11.43m	AREA=97.09 Sqm
13	BOYS TOILET	8.57m x 11.43m	AREA=97.09 Sqm





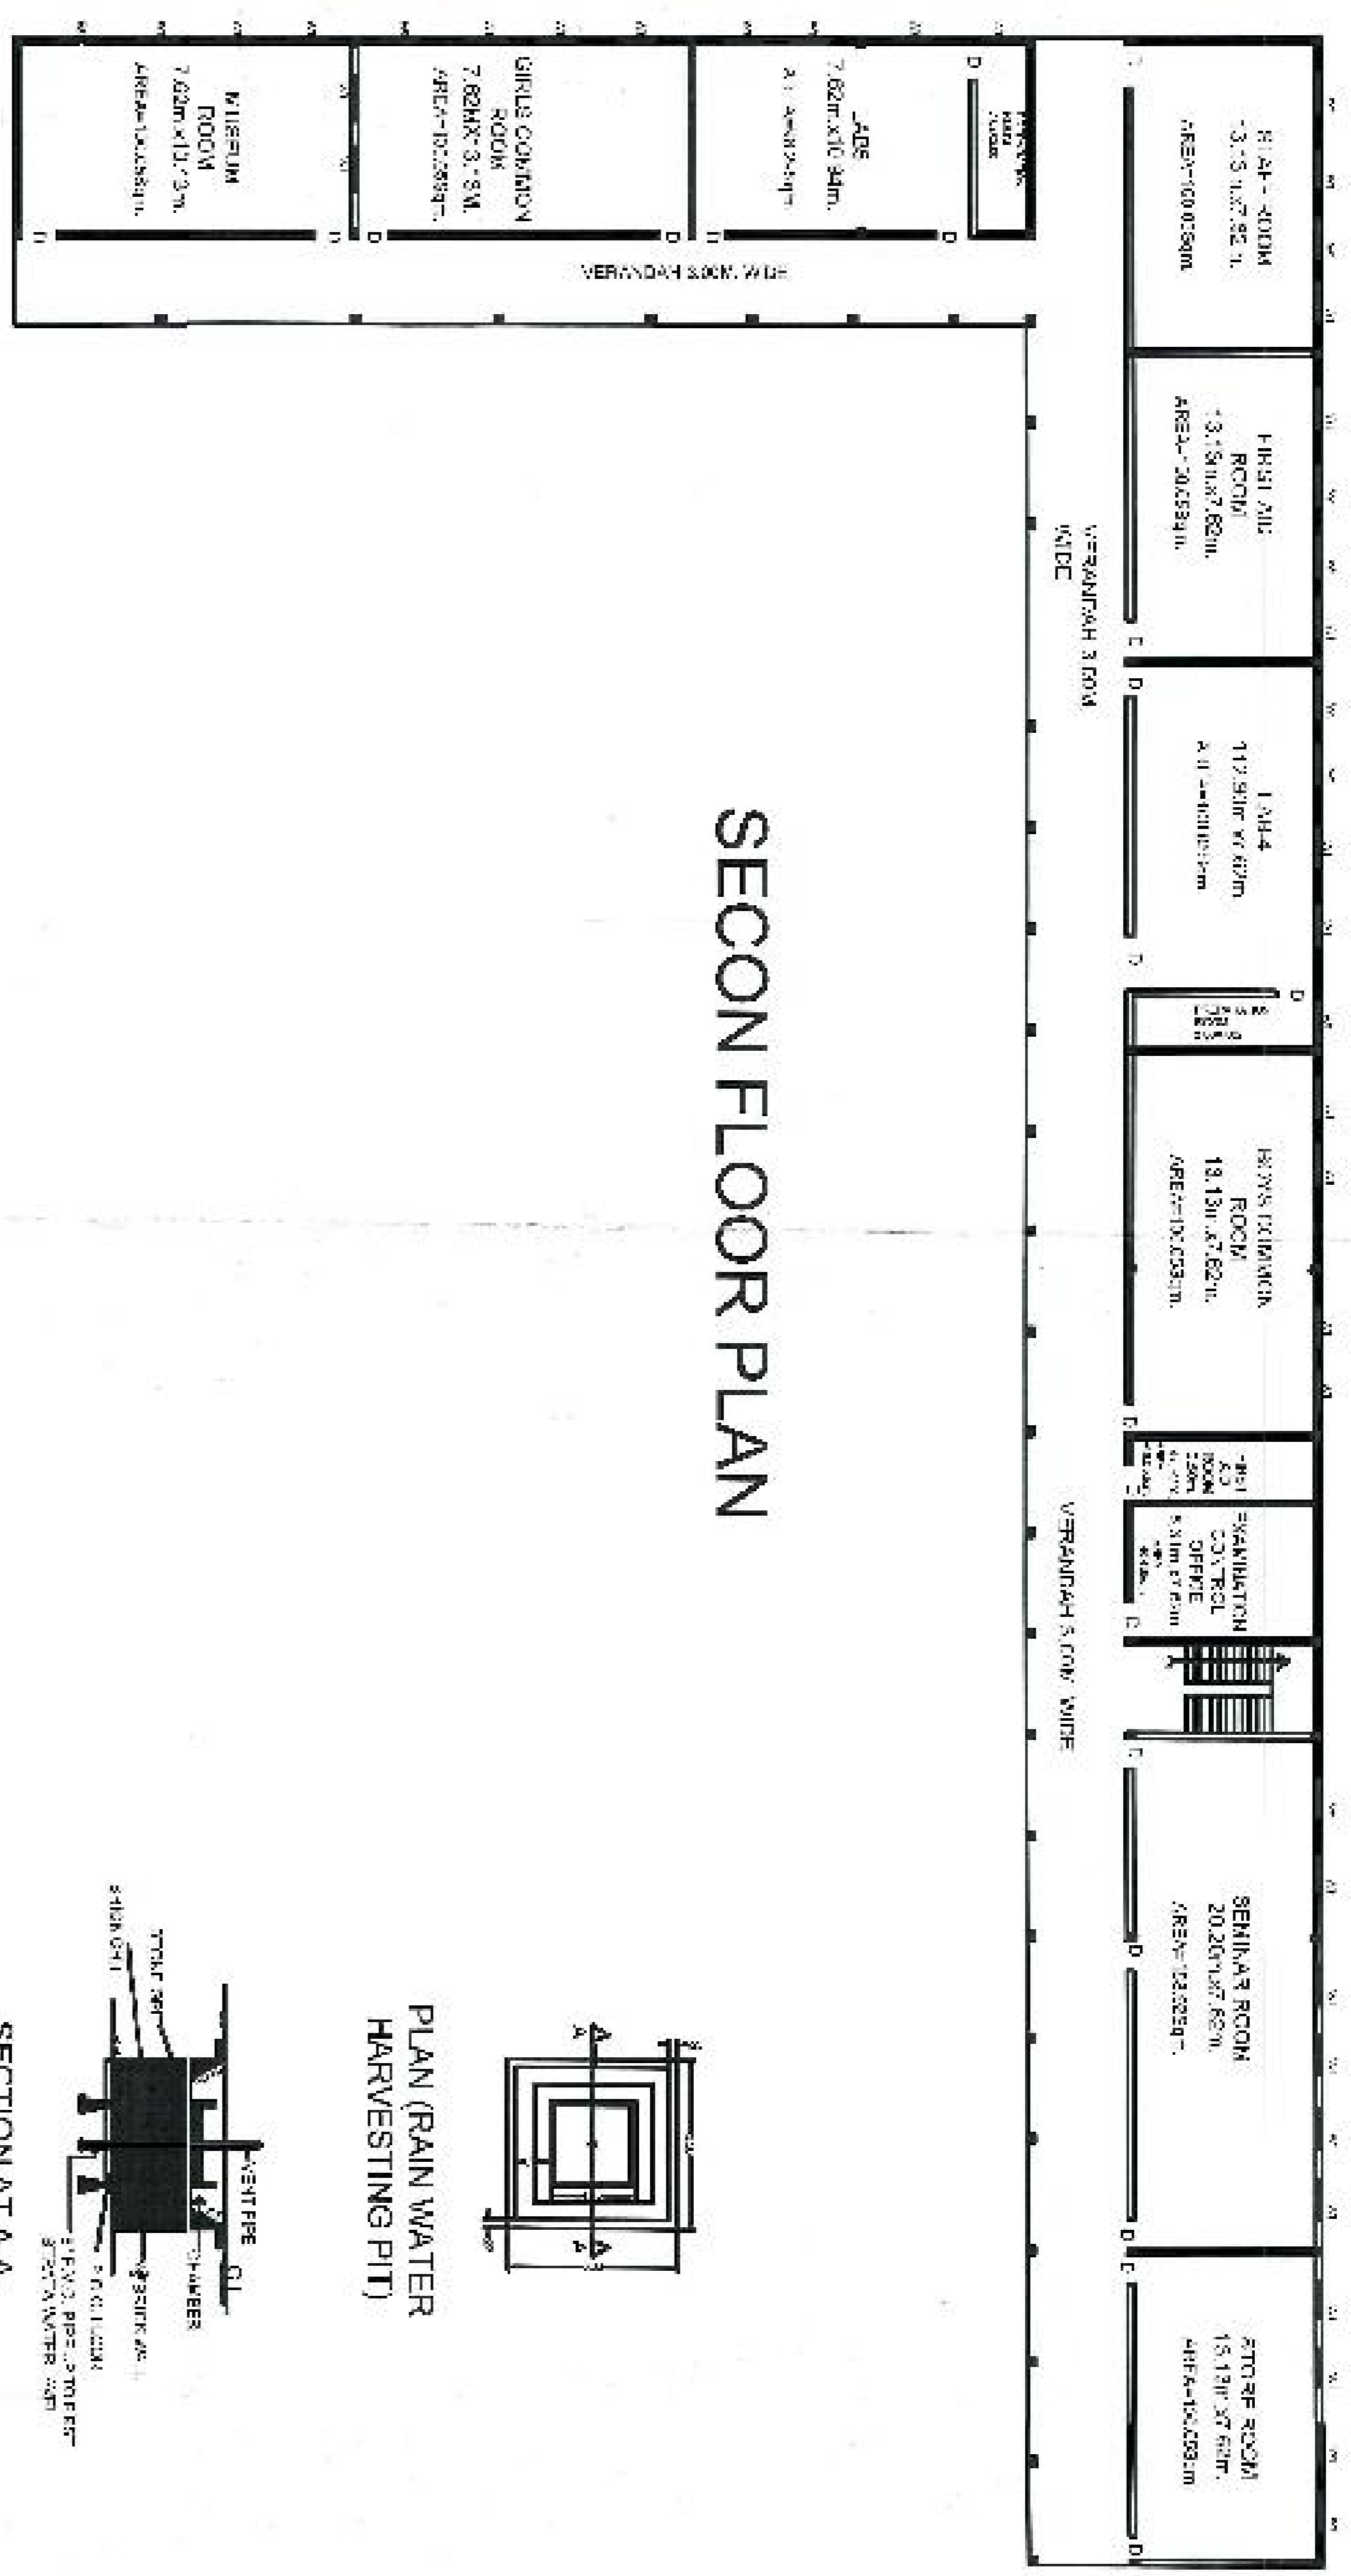


SECOND FLOOR AREA CHART

S.NO.	NAME	SIZE	AREA
1	MUSEUM ROOM	7.62m x 13.13m	AREA=100.05 Sqm
2	GIRLS COMMON ROOM	7.62m x 13.13m	AREA=100.05 Sqm
3	LAB-4	12.90m x 7.62m	AREA=98.28 Sqm
4	STAFF ROOM	13.13m x 7.62m	AREA=100.05 Sqm
5	FIRST AID ROOM	7.62m x 13.13m	AREA=100.05 Sqm
6	BOYS COMMON ROOM	13.13m x 13.13m	AREA=100.05 Sqm
7	FIRST AID ROOM	7.62m x 7.62m	AREA=58.06 Sqm
8	EXAMINATION CONTROL OFFICE	5.31m x 7.62m	AREA=40.48 Sqm
9	SEMINAR ROOM	20.20m x 7.62m	AREA=153.92 Sqm
10	STORE ROOM	13.13m x 7.62m	AREA=100.05 Sqm

FIRST FLOOR AREA CHART

S.NO.	NAME	SIZE	AREA
1	STAFF FACULTY	7.62m x 13.13m	AREA=100.05 Sqm
2	INSTRUMENT	7.62m x 13.13m	AREA=100.05 Sqm
3	COMPUTER ROOM	7.62m x 13.13m	AREA=100.05 Sqm
4	MULTIPURPOSE HALL	42.56m x 7.62m	AREA=324.30 Sqm
5	PREPARATION ROOM	2.00m x 7.62m	AREA=15.24 Sqm
6	LAB-3	10.57m x 7.62m	AREA=80.54 Sqm
7	HOUSE KEEPING	2.50m x 7.62m	AREA=19.05 Sqm
8	PANTRY FOR STAFF	2.50m x 7.62m	AREA=19.05 Sqm
9	ASEPTIC ROOM	3.50m x 7.62m	AREA=26.67 Sqm
10	TUTORIALS ROOM	6.57m x 7.62m	AREA=50.06 Sqm
11	CLASS ROOM-1	13.13m x 7.62m	AREA=100.05 Sqm
12	CLASS ROOM-2	12.20m x 7.62m	AREA=92.95 Sqm

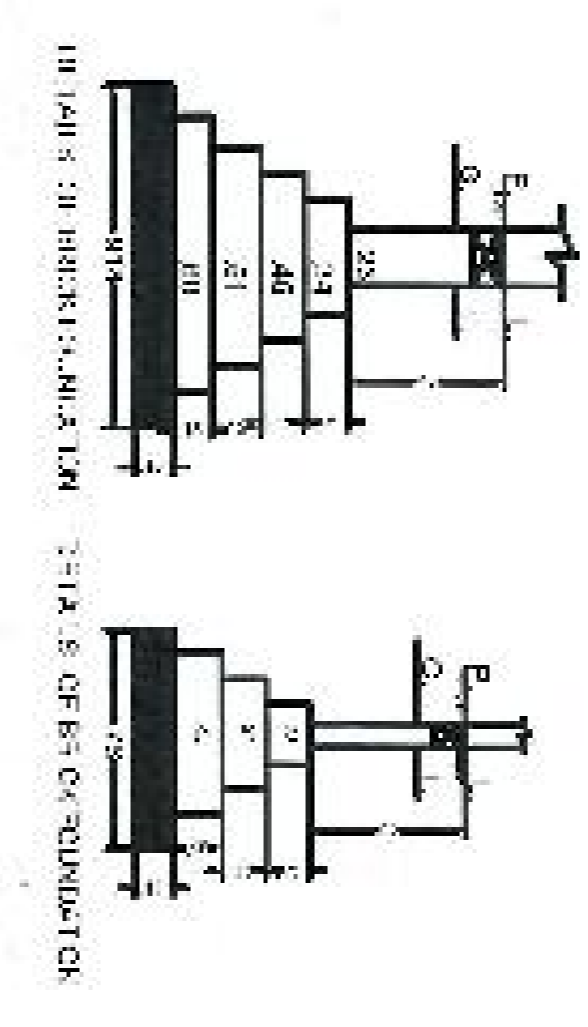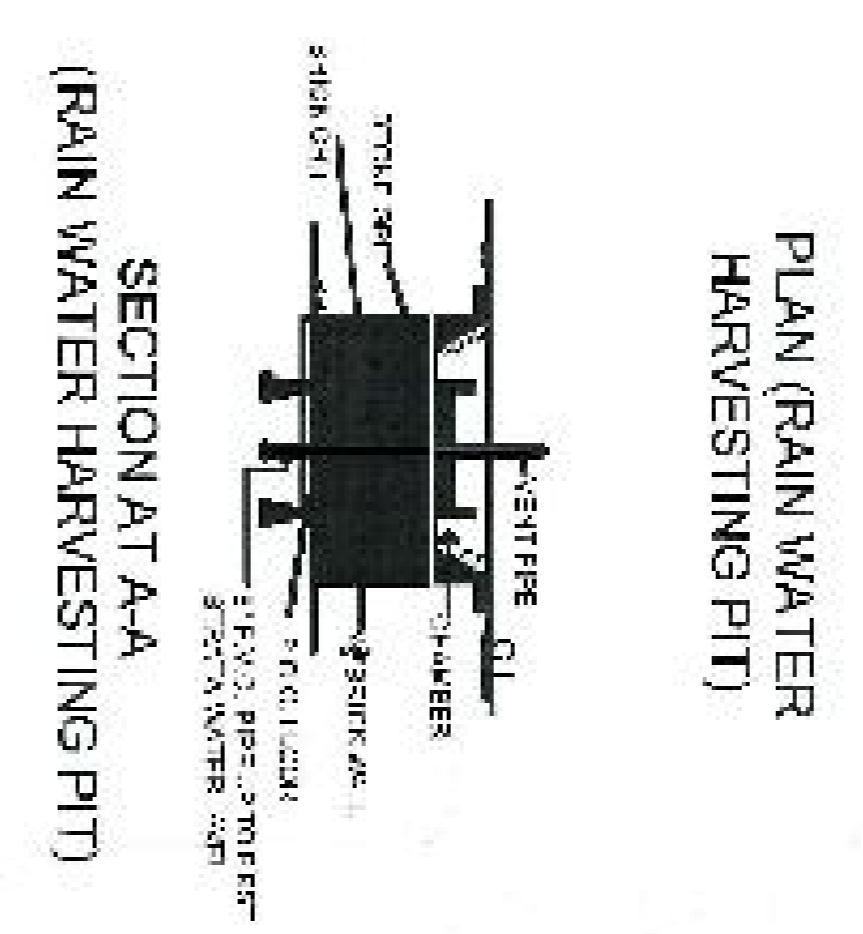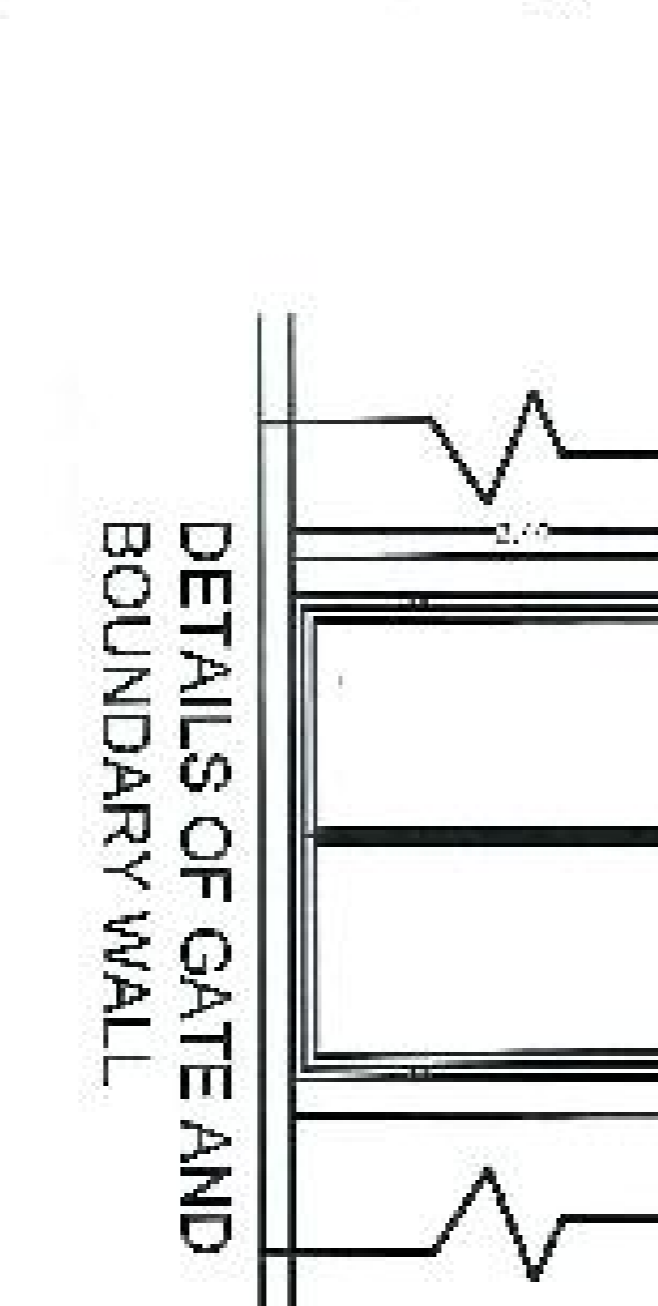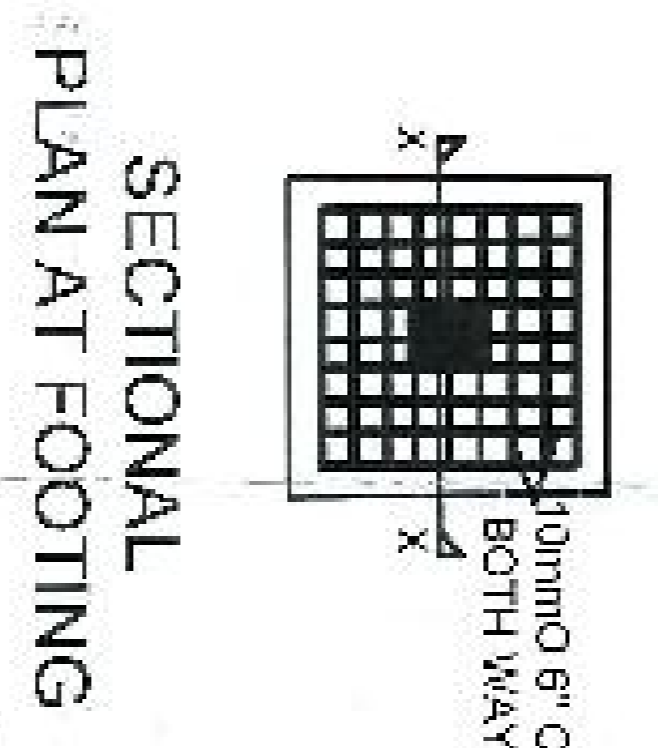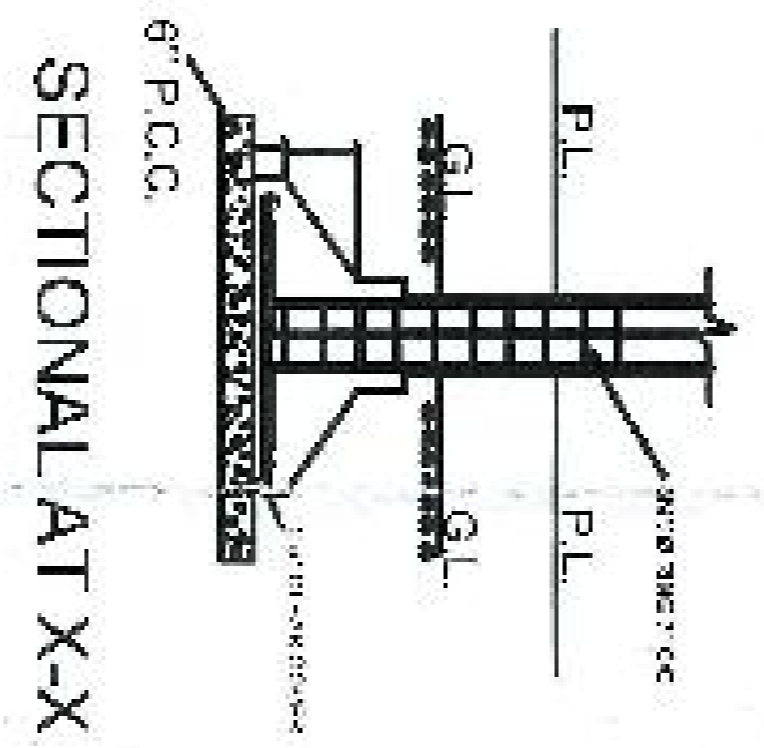

PLOT NO. 121

APPLICANT SIG.

AREA CHART	TOTAL PLOT AREA = 1011.82 Sqm
COVERED AREA GROUND FLOOR	= 1800.45 Sqm
COVERED AREA FIRST FLOOR	= 1002.45 Sqm
COVERED AREA SECOND FLOOR	= 1800.45 Sqm
TOTAL COVERED AREA	= 5003.35 Sqm
OPEN AREA	= 211.47 Sqm

ENGINEER SIG.

EF Suresh Kumar
 Regd. Professional Engineer
 (Civil Engineering)
 Chhatra Bida, Ameer Road, Ghazipur
 Distt. Ghazipur, U.P.