




GROUND FLOOR

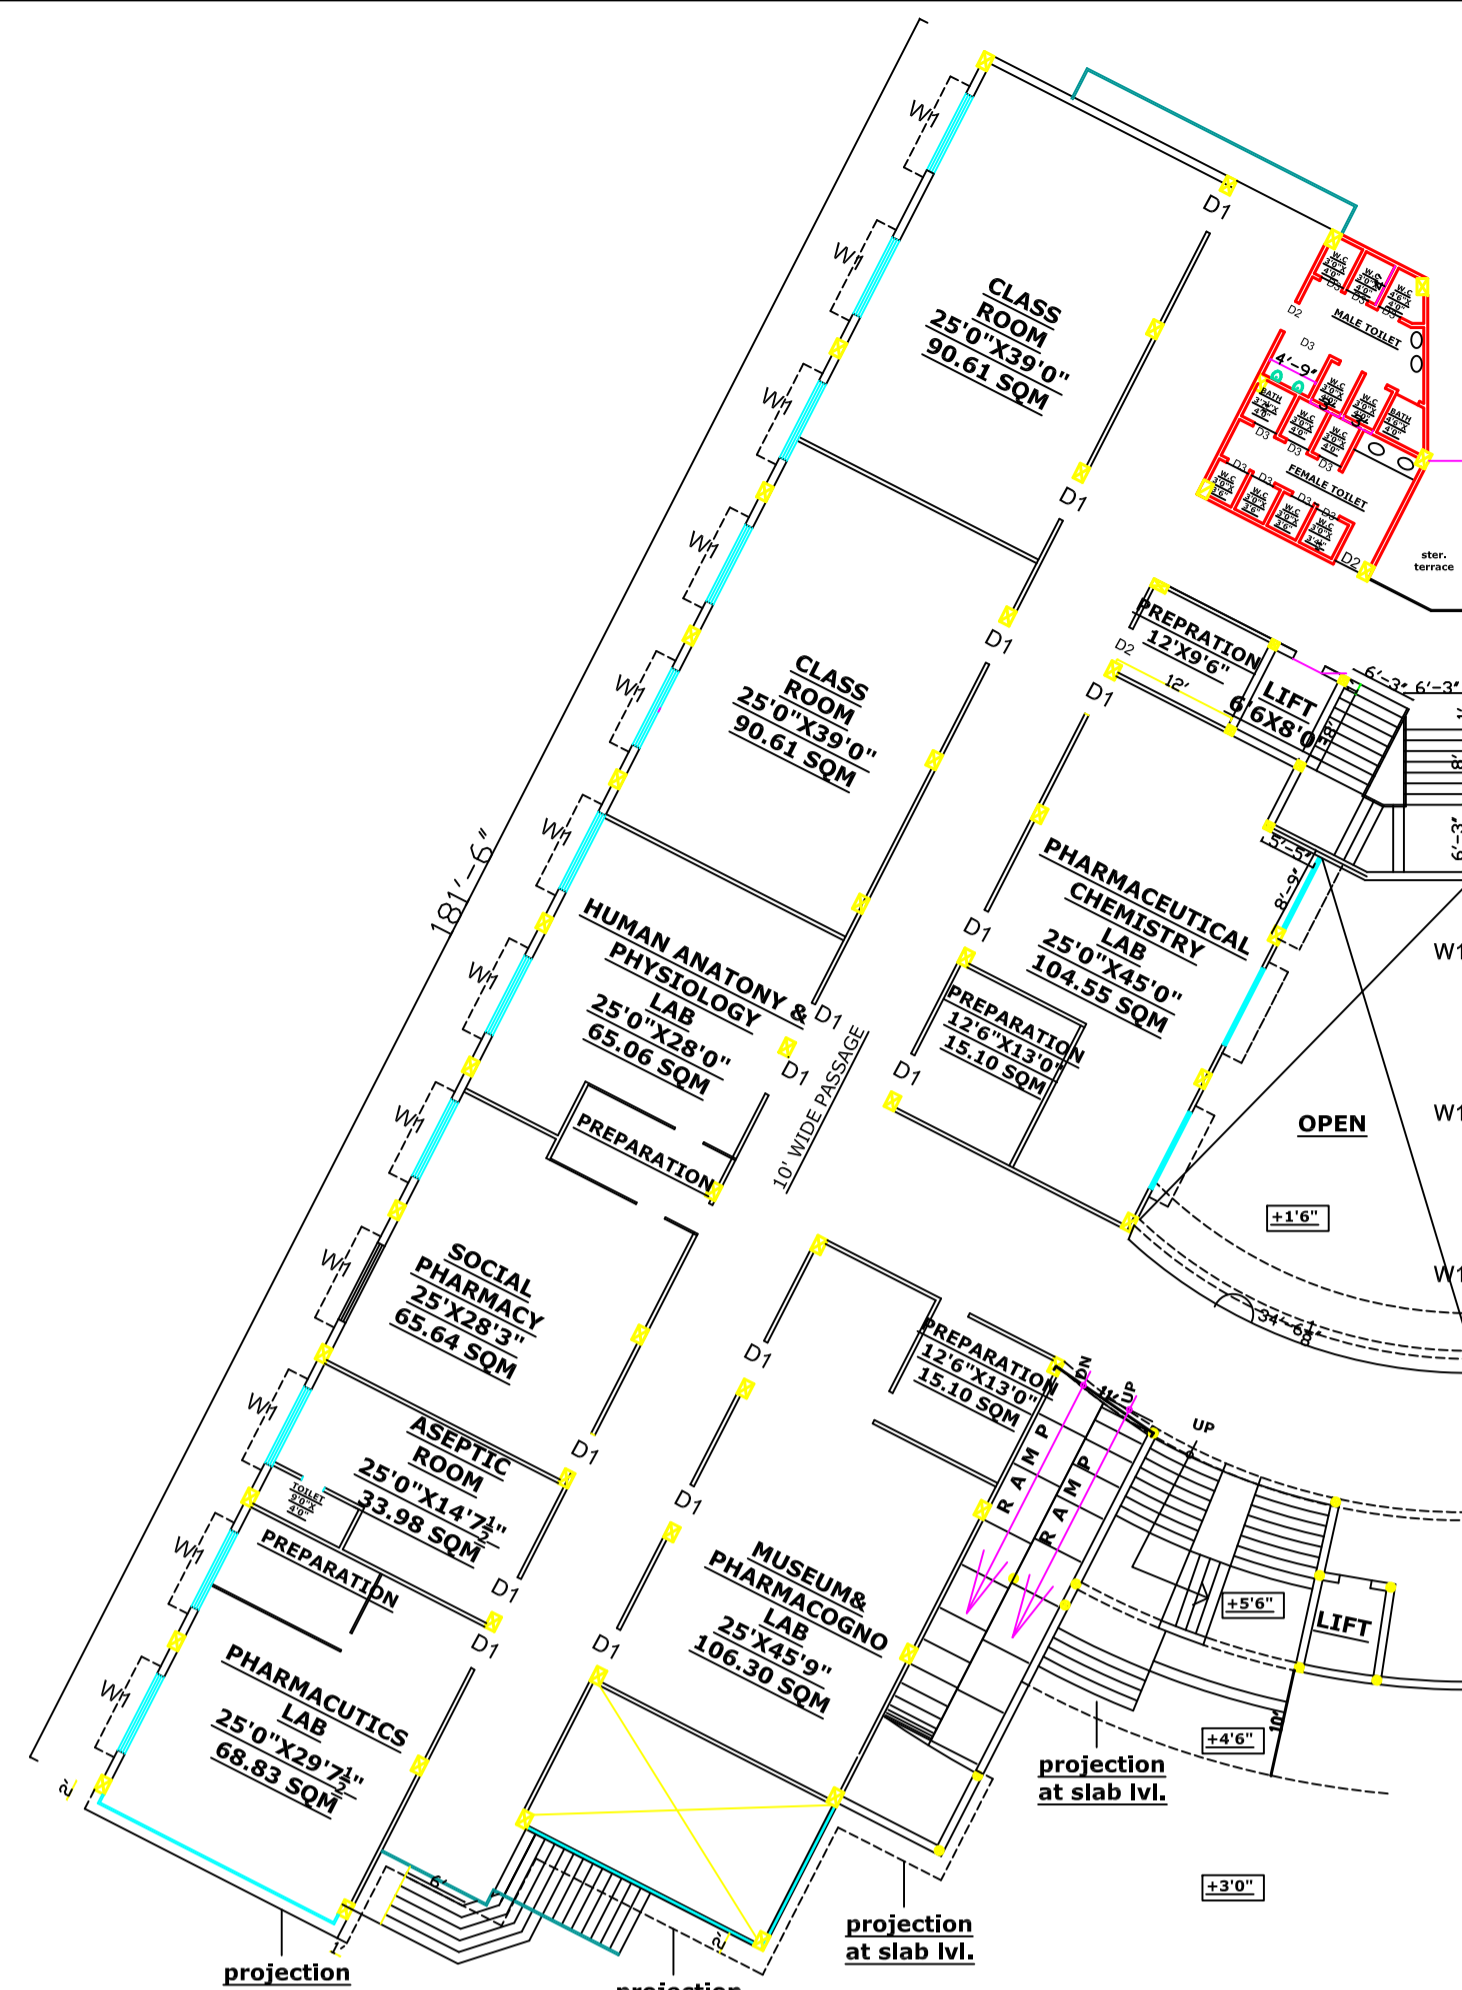


FIRST FLOOR

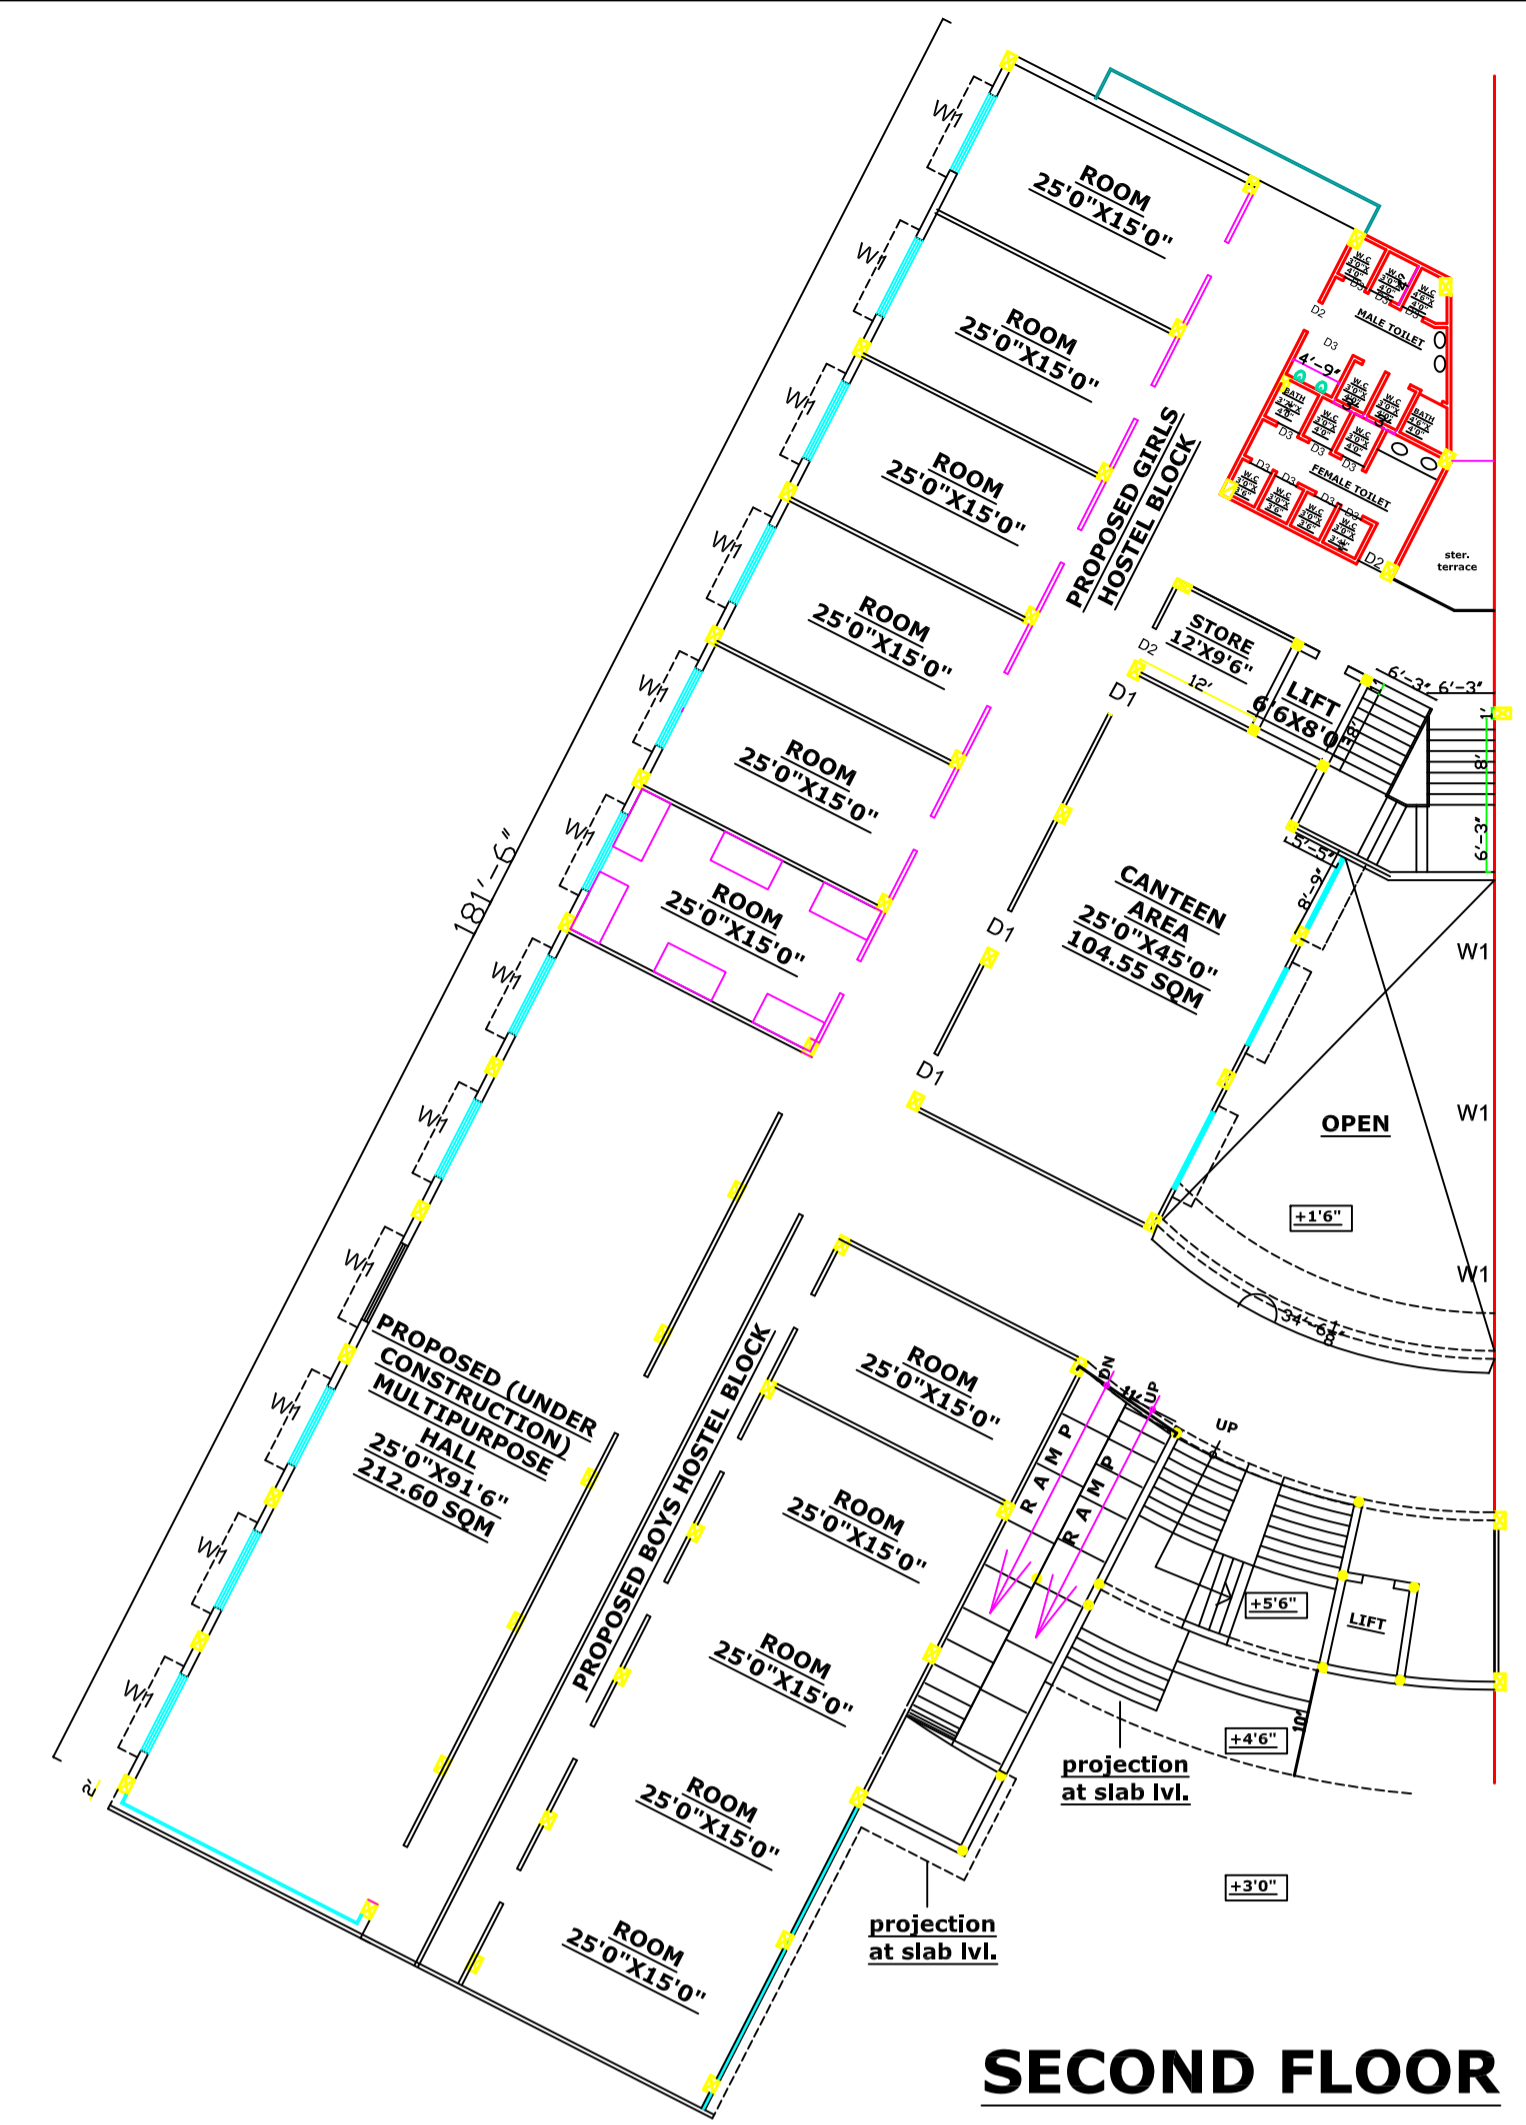

SECOND FLOOR


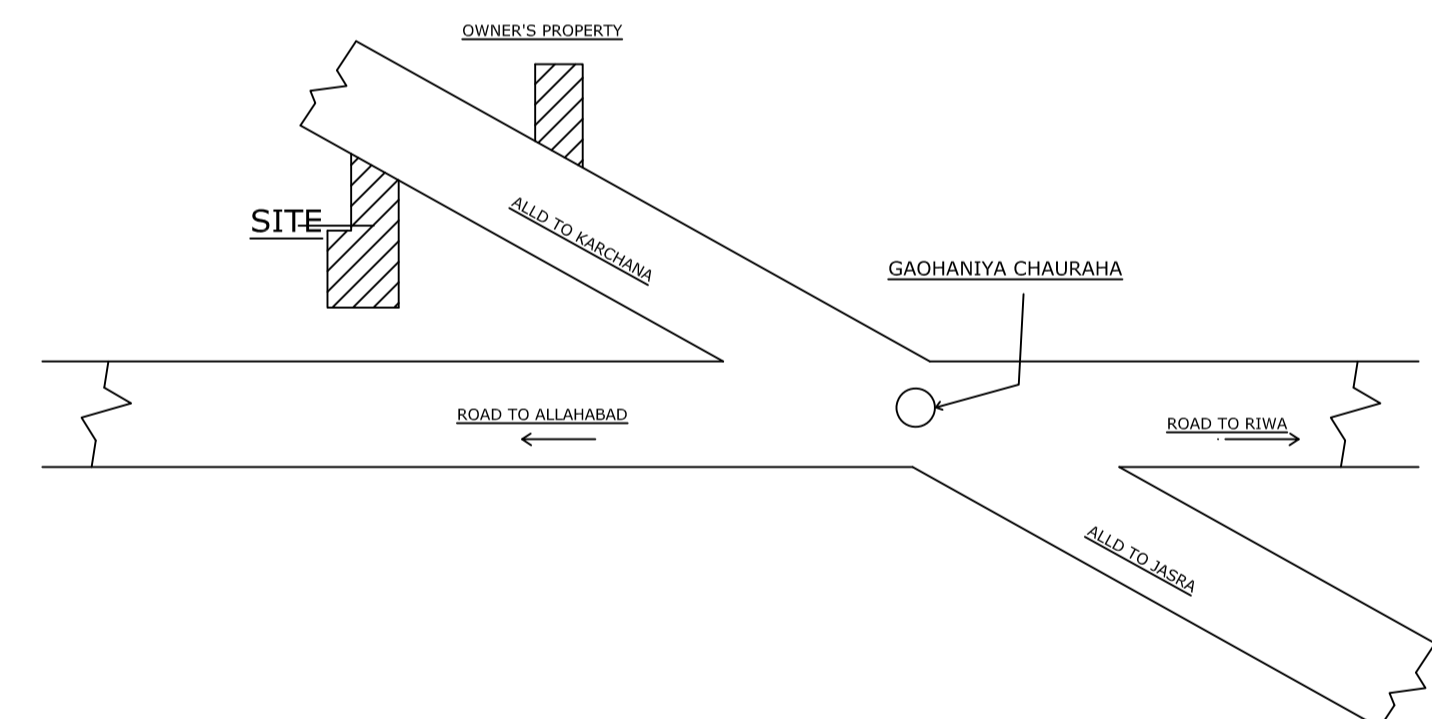


KEY PLAN

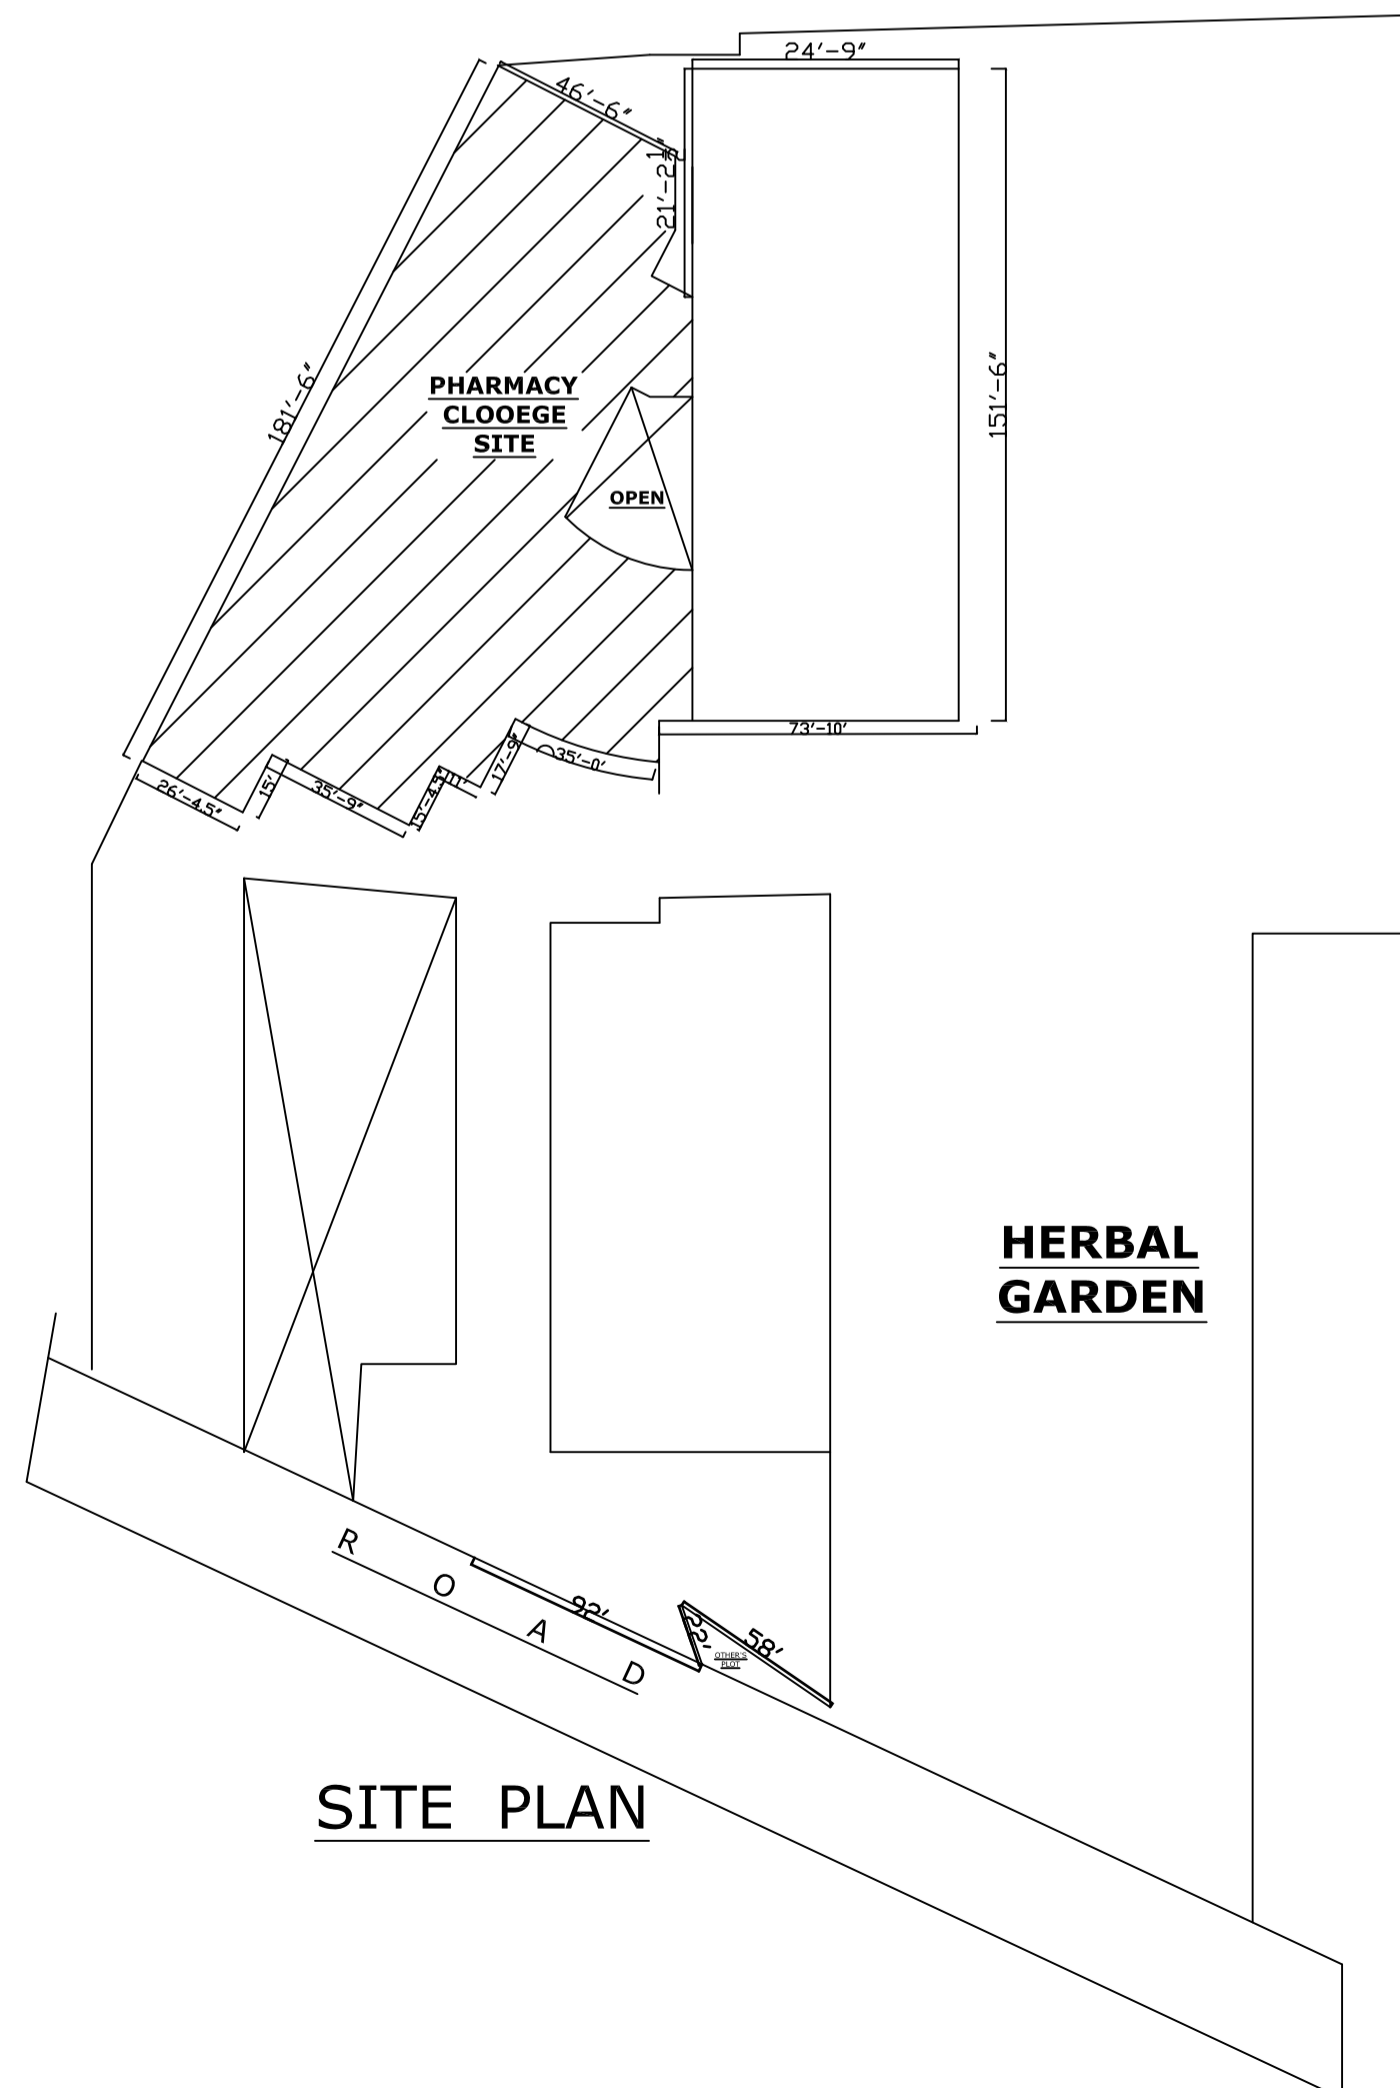


HERBAL GARDEN


SITE PLAN

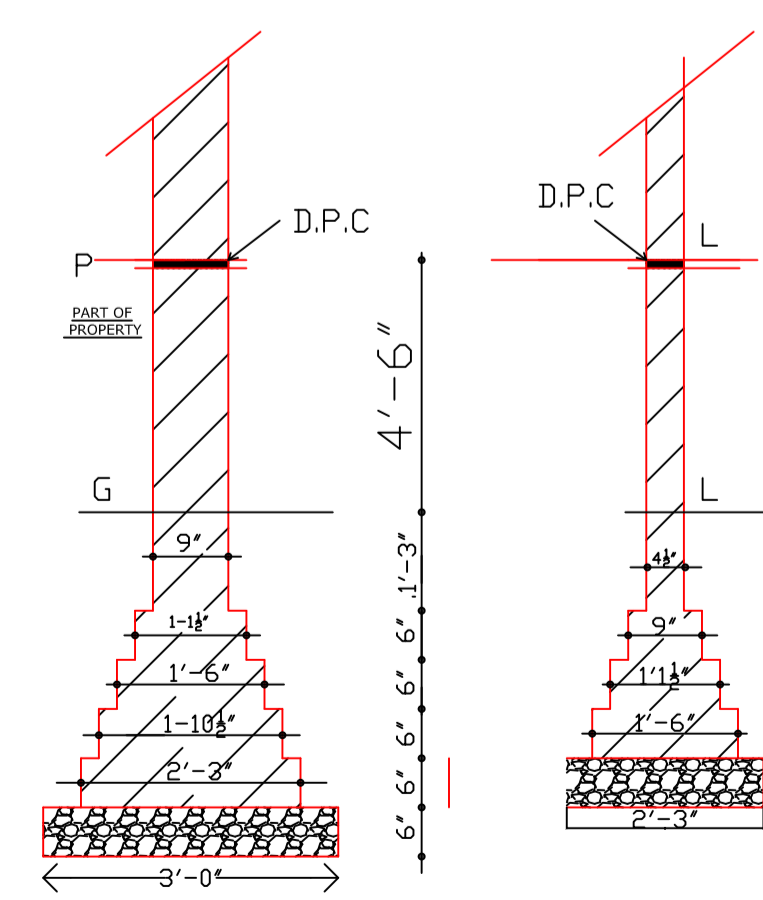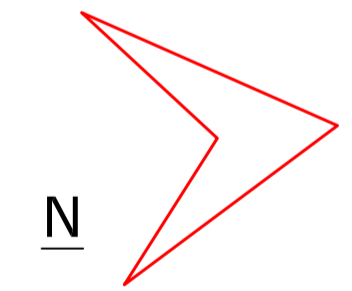

BRICK WORK FOUNDATION

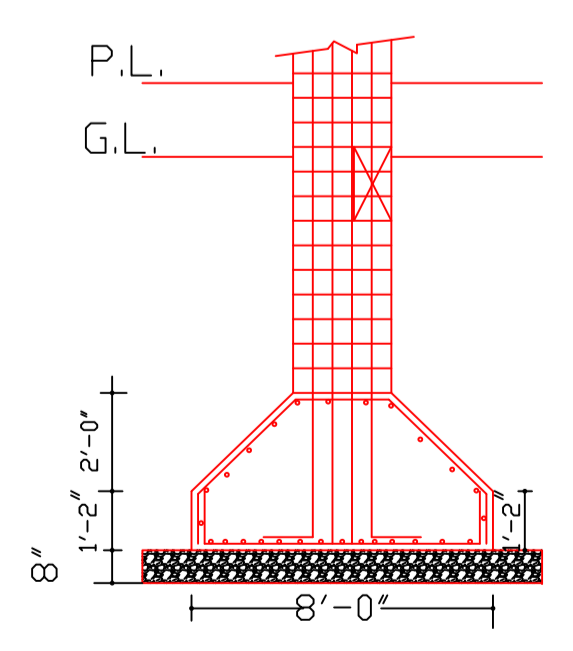

COLUMN FOUNDATION

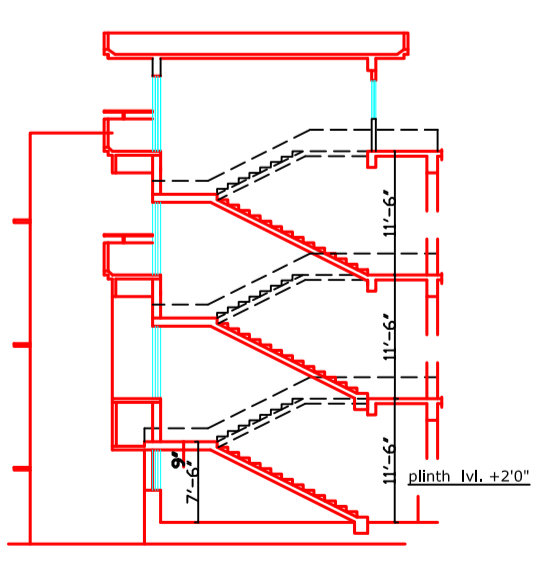

SECTION AT A-A

AREA DETAIL	
COVERED AREA ON LOWER GROUND FLOOR	1142.75 SQ.MT
COVERED AREA ON GROUND FLOOR	1142.75 SQ.MT
COVERED AREA ON FIRST FLOOR	1142.75 SQ.MT
TOTAL AREA COLLEGE +HOSTAL =	3428.25 SQ.MT
RUN BY:- MAA SHARDACHARITABLE TRUST, 84/70 NEW BAIRAHNA PRAYAGRAJ, (UP)	
MAP OF 'MAA SHARDA INSTITUTE OF PHARMACY AT VILLAGE- PANWAR, JASRA GAUHANIA(Karma Road), TAHSEEL KARCHANA, PRAYAGRAJ, PIN 212107 (UP)	
OWNER'S SIGNATURE	