
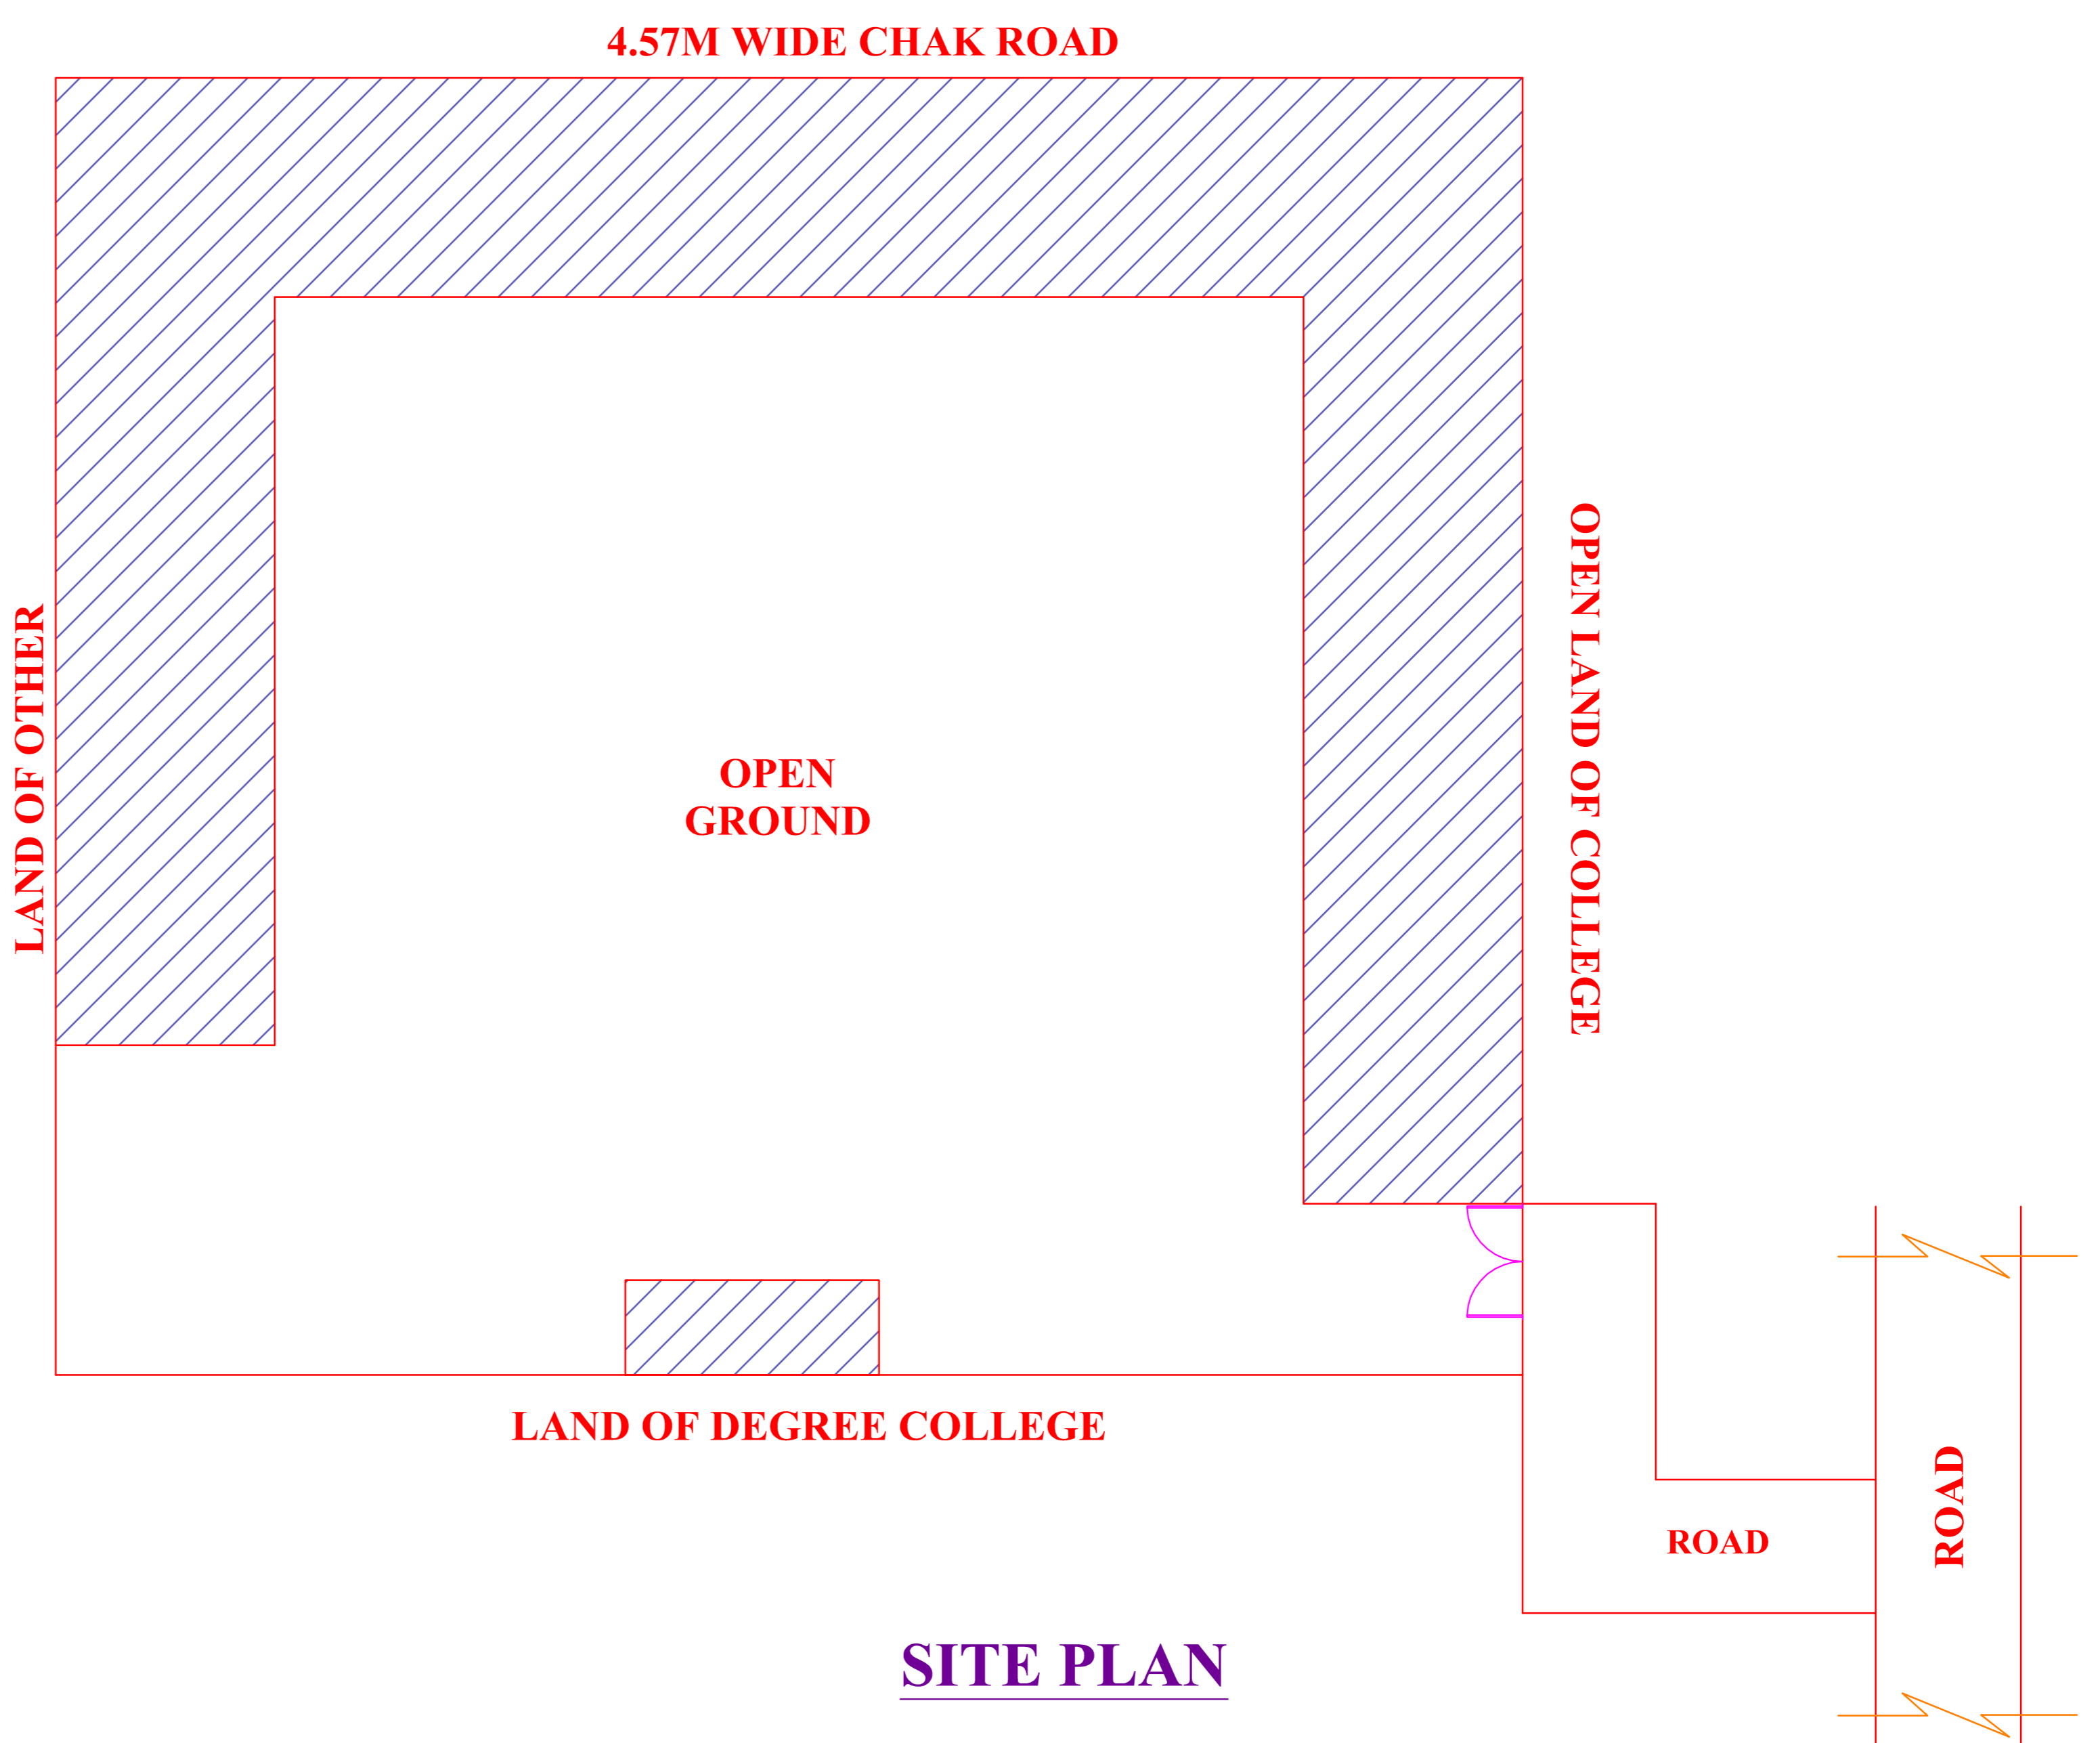
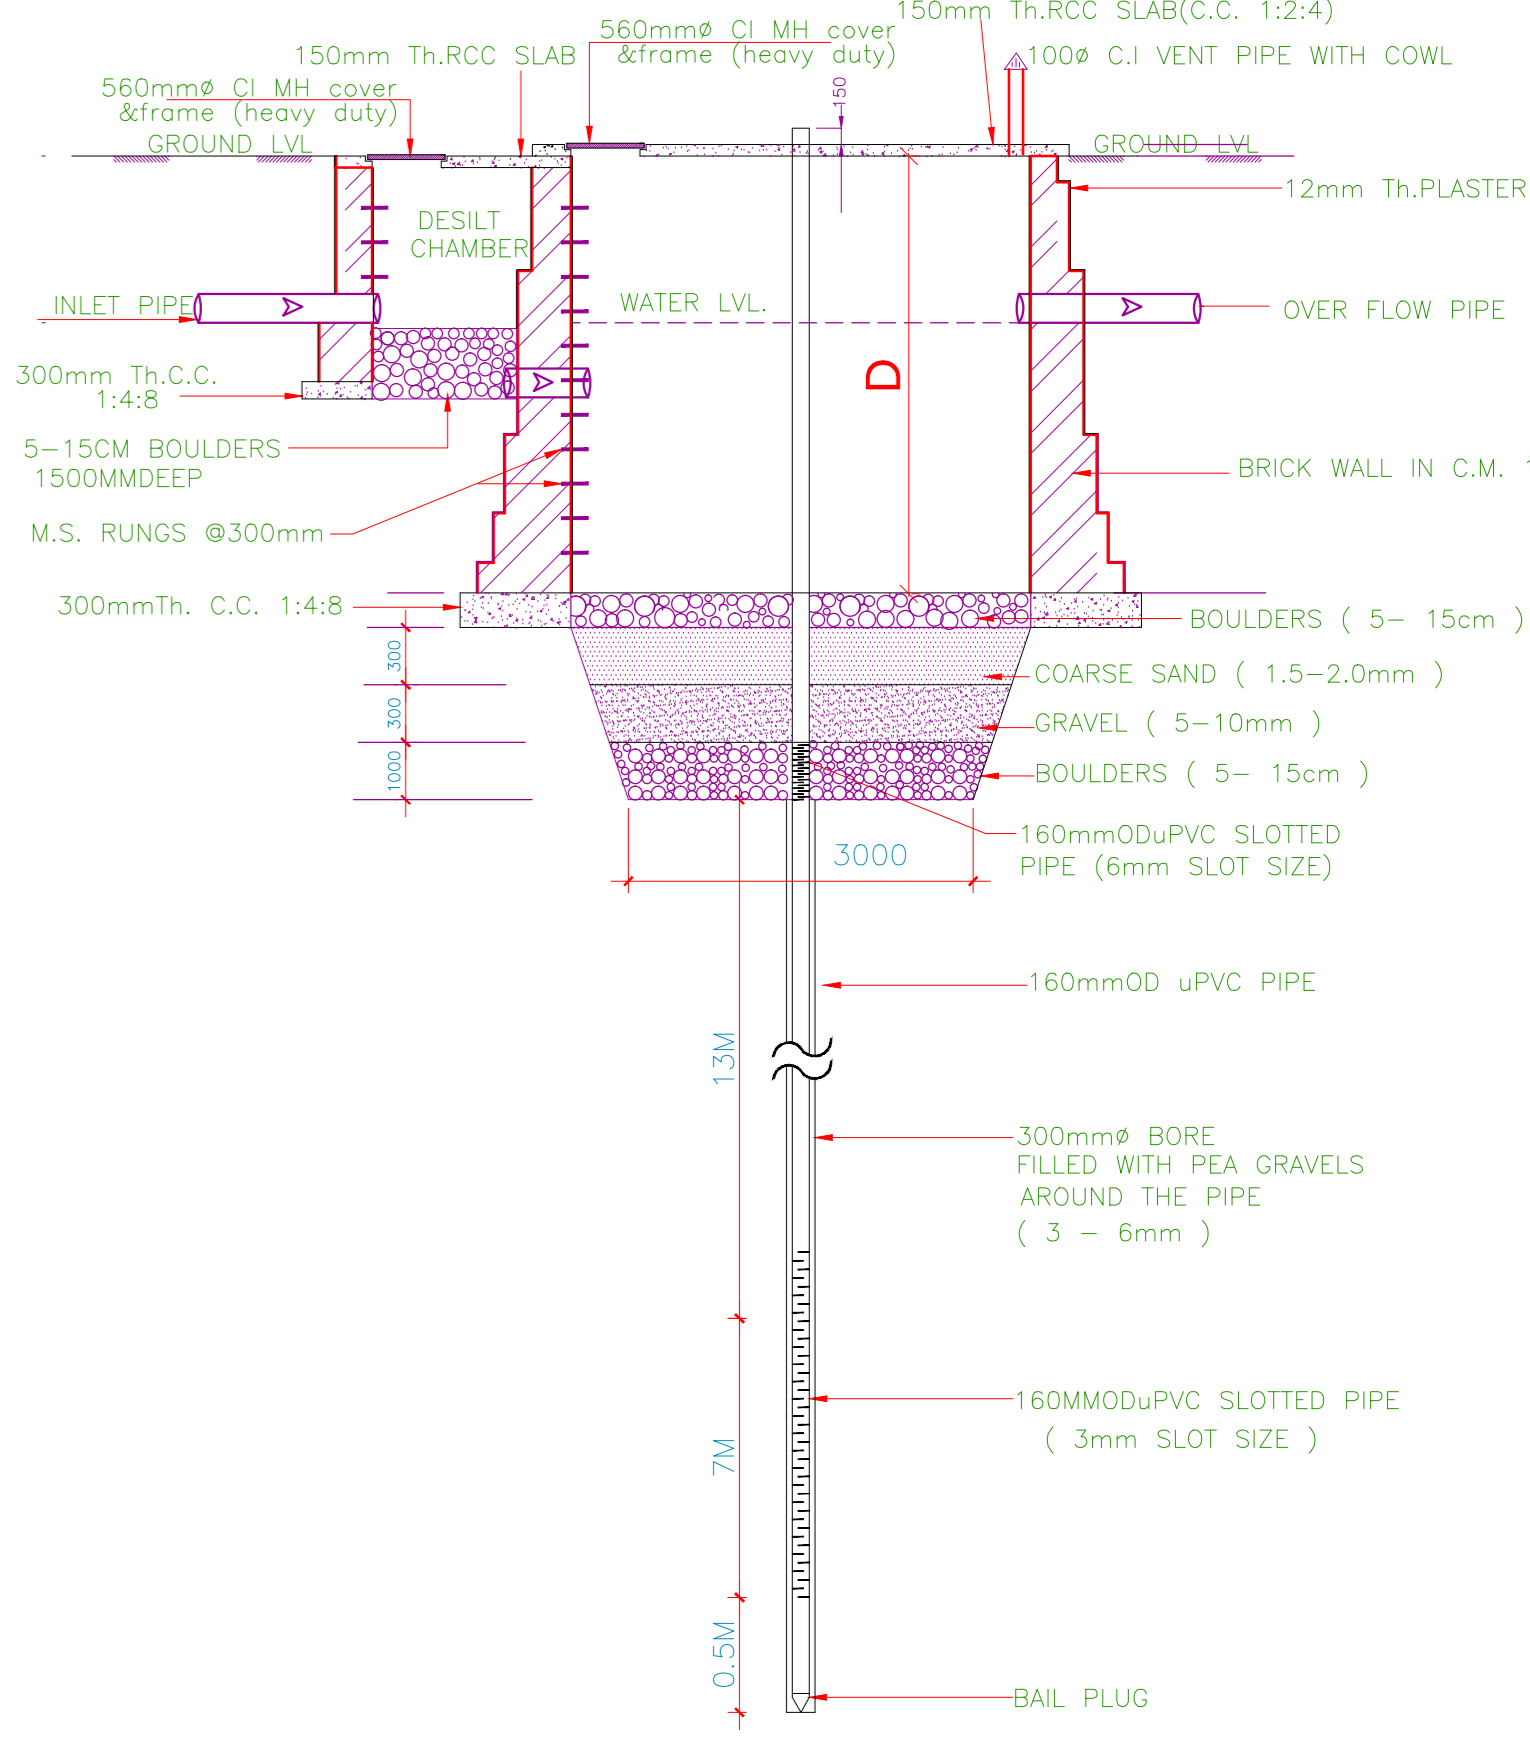
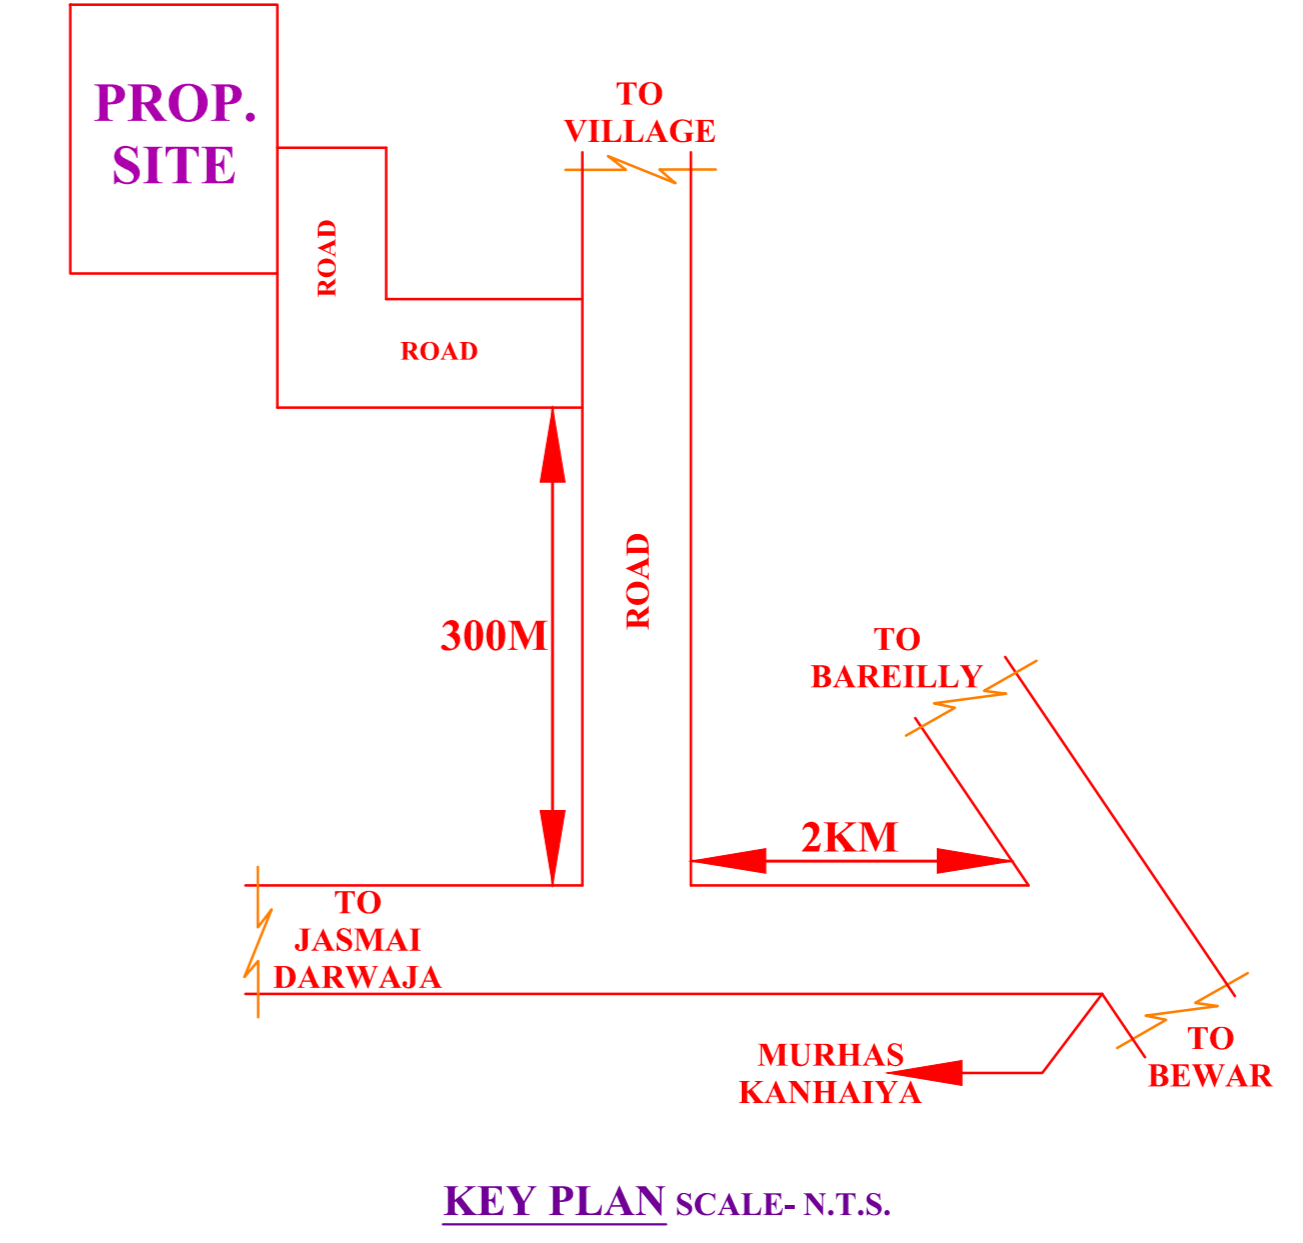
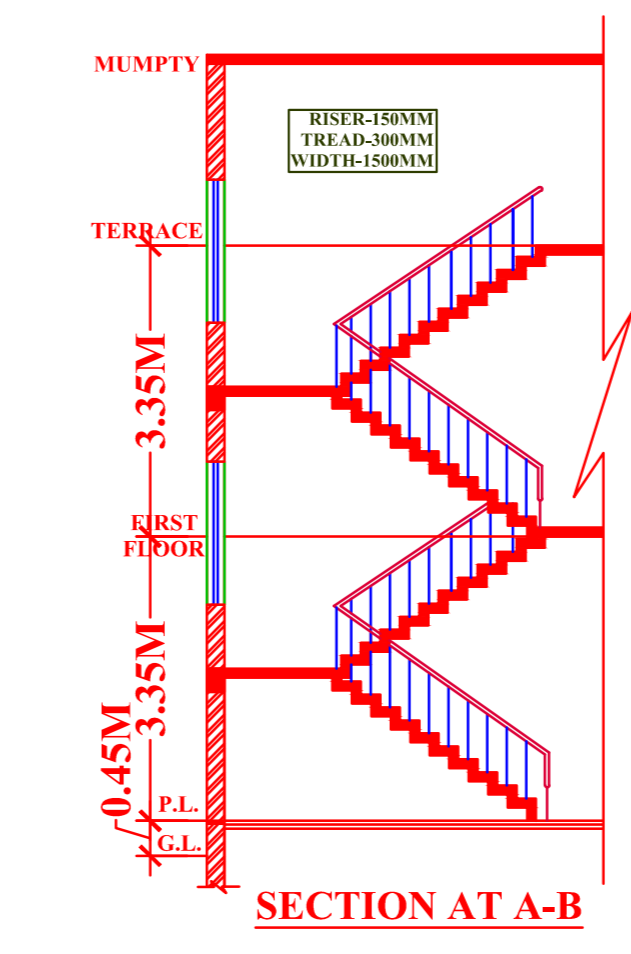
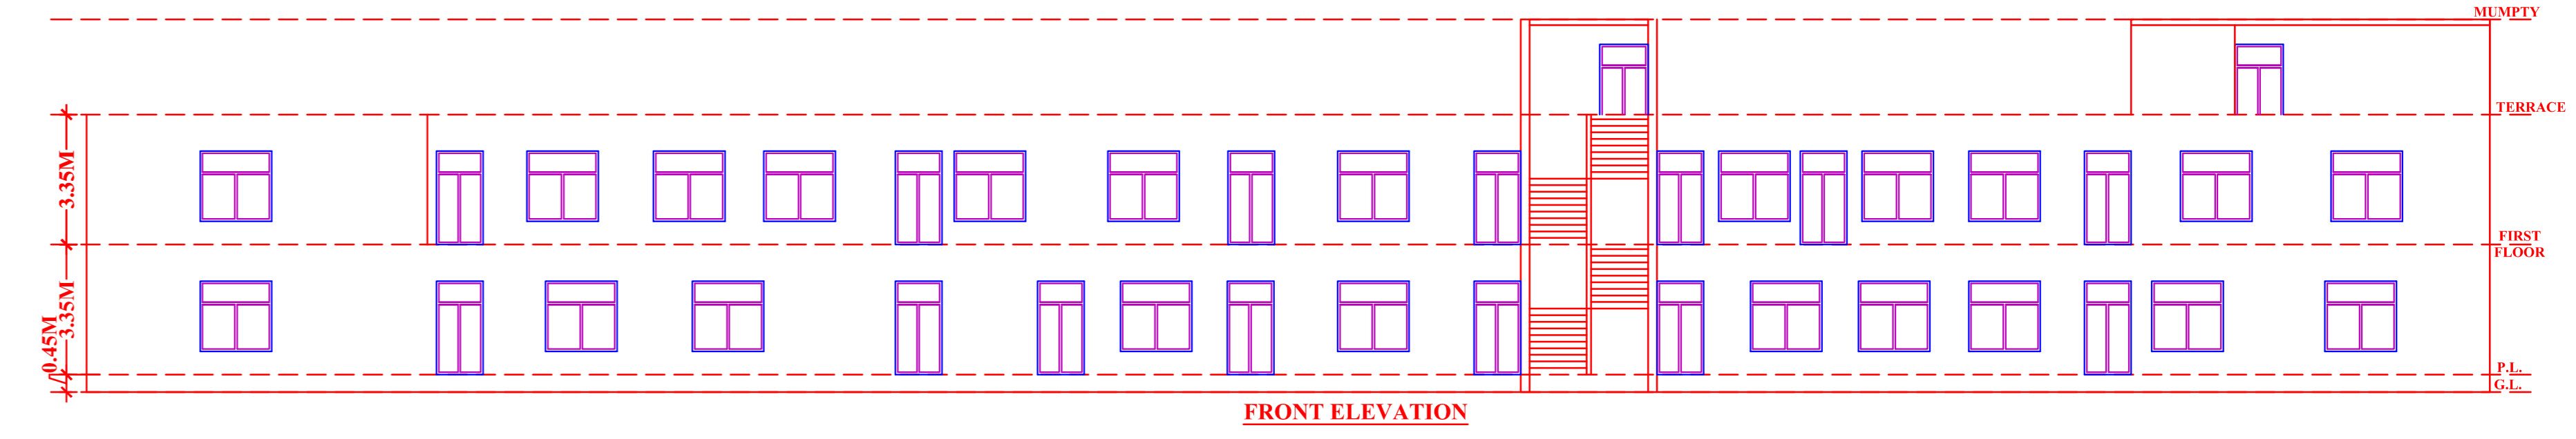


BUILDING PLAN OF DR. AJAY PAL SINGH COLLEGE OF PHARMACY SITUATED AT GATA NO. 133, MANIKPUR DISTRICT FARRUKHABAD (U.P.)

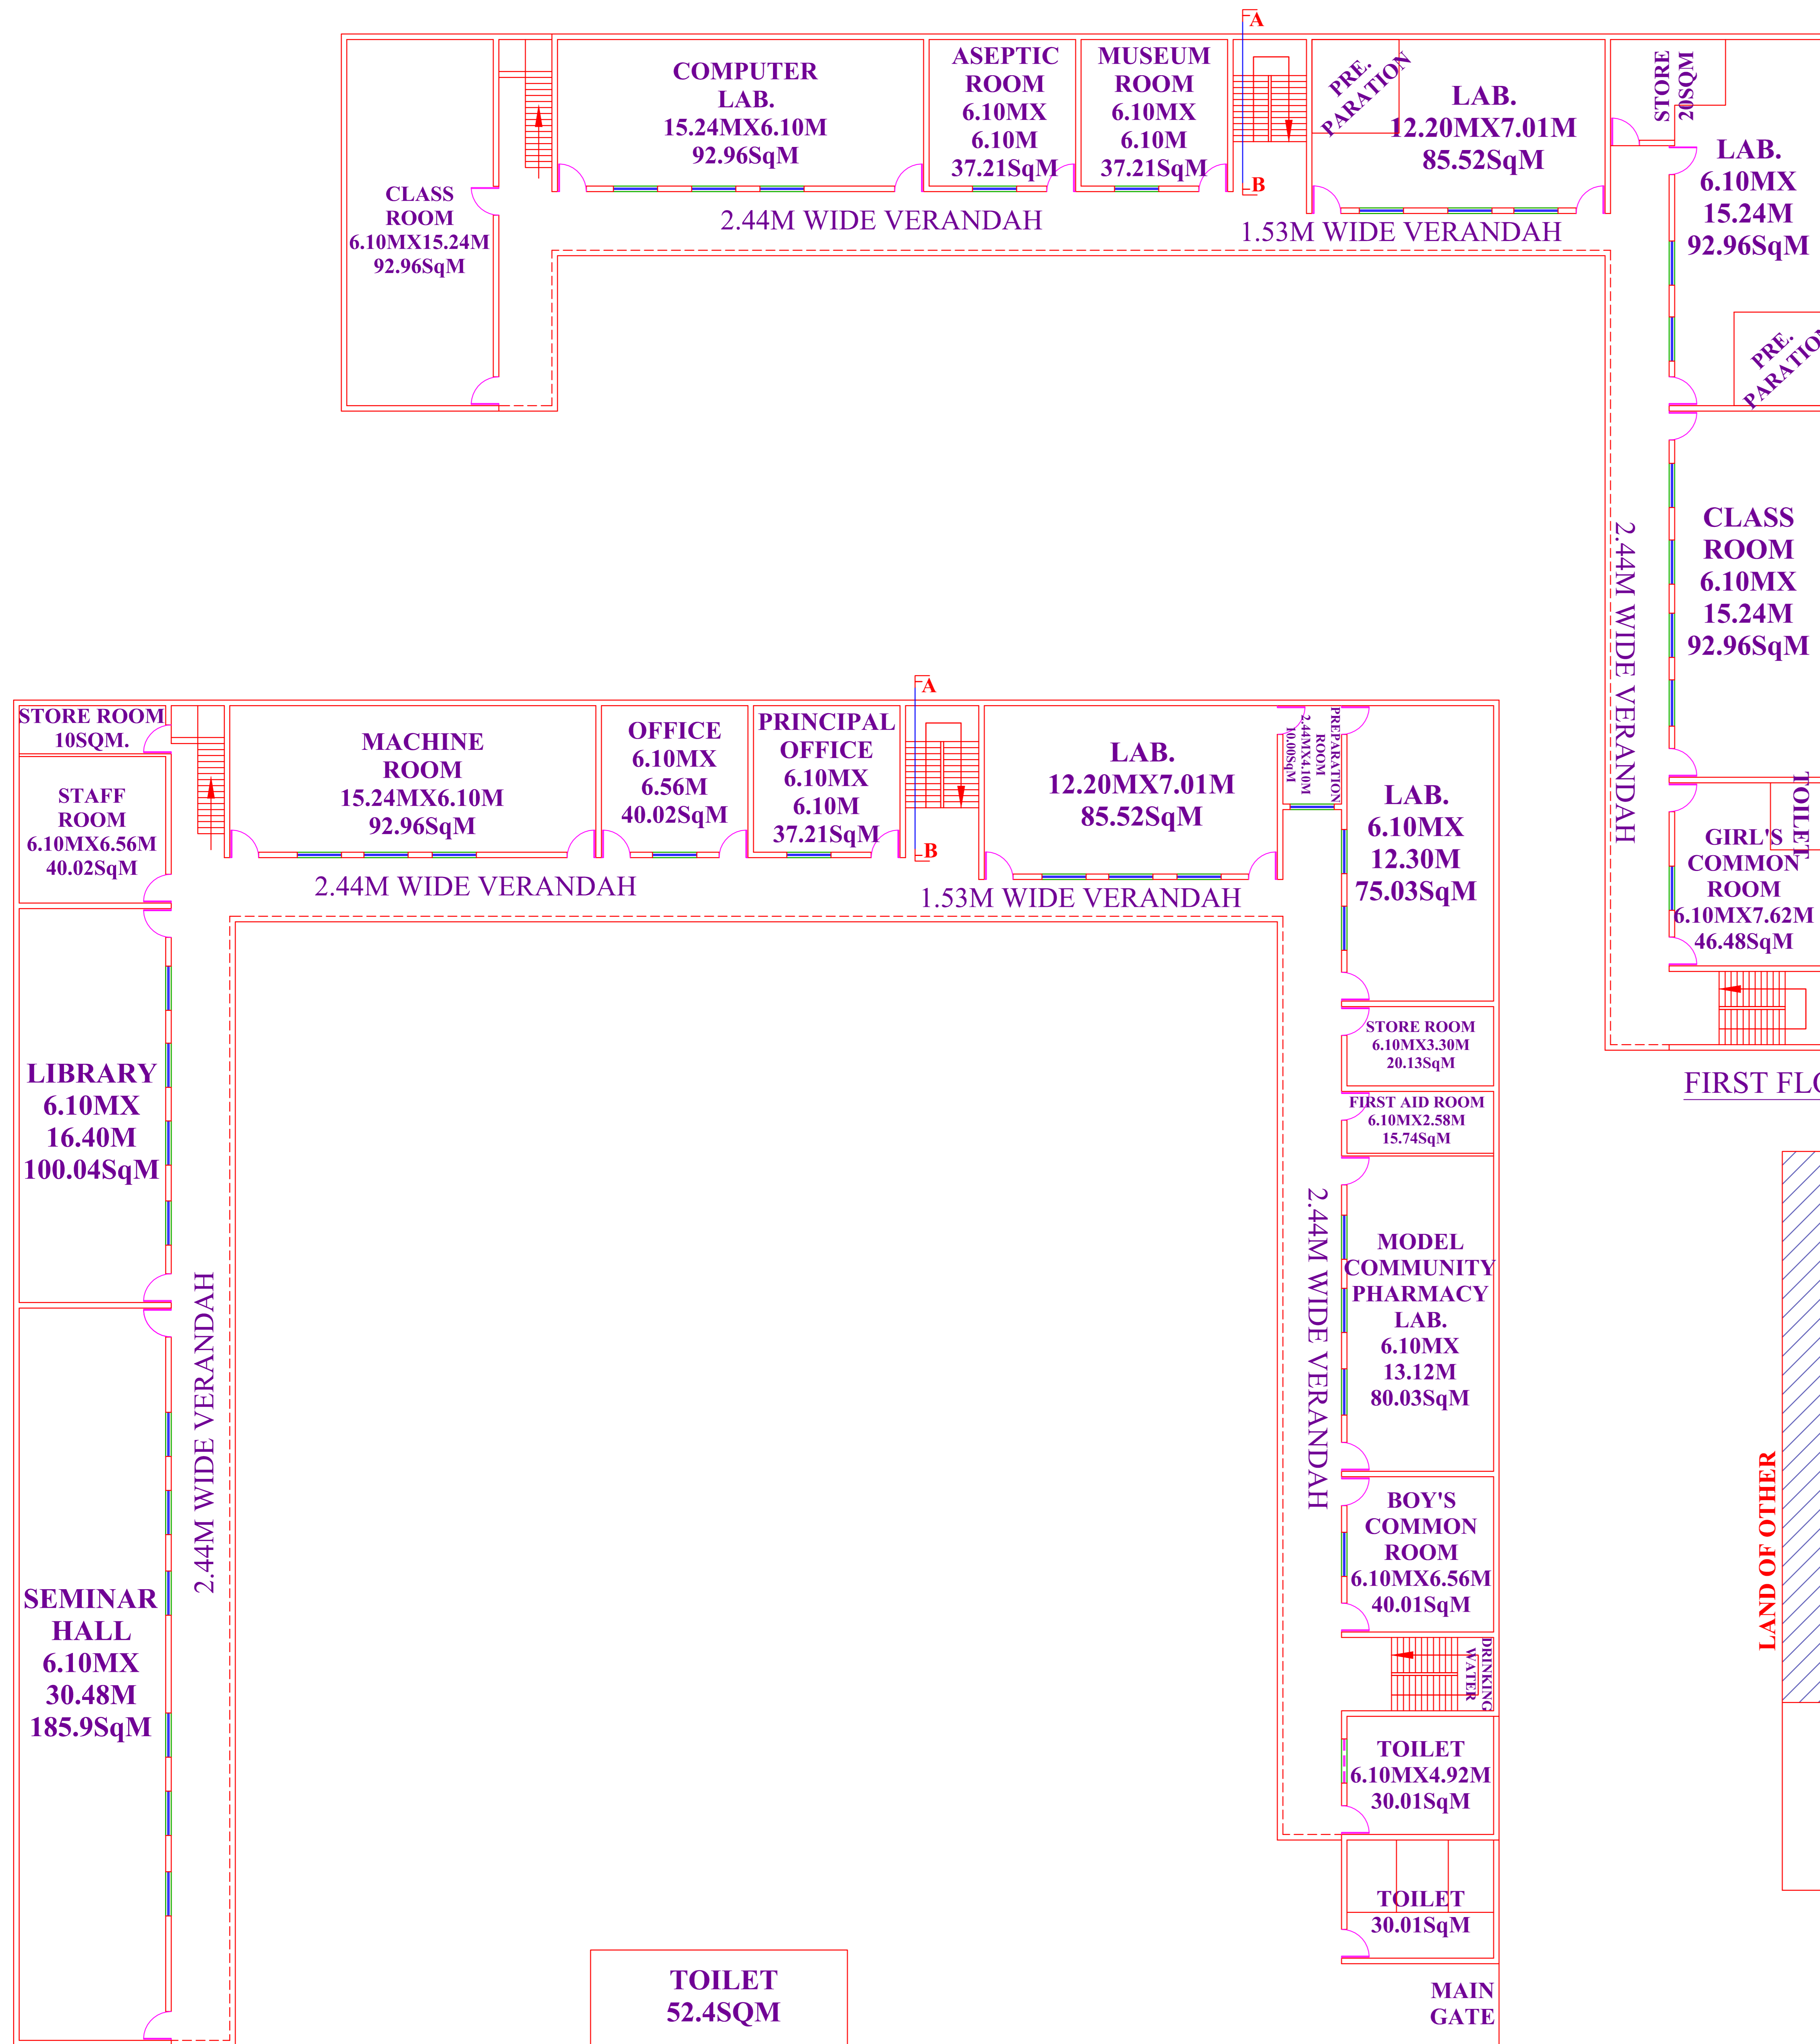

ALL THE INFORMATION IS PROVIDED BY CLIENT

AREA DETAILS

TOTAL PLOT AREA = 8094.00SQM
 TOTAL OPEN AREA = 6738.77SQM
 COVD. AREA ON G.F. = 1355.23SQM
 TOTAL COVD. AREA = 2337.01SQM

OWNER SIGNATURE

DRAWN BY

Ar. ALOK PRAJAPATI
 CA/2008/42843
 2/554, Vineet Khand, Lko.
 State Bank Lane, Fatehgarh