
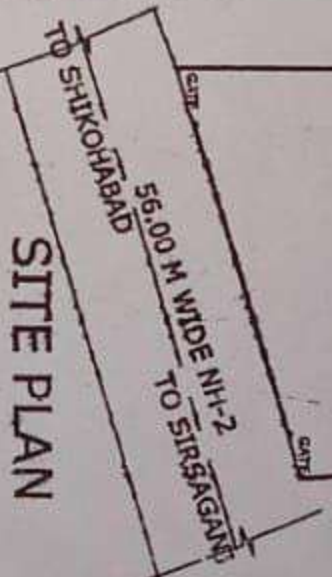



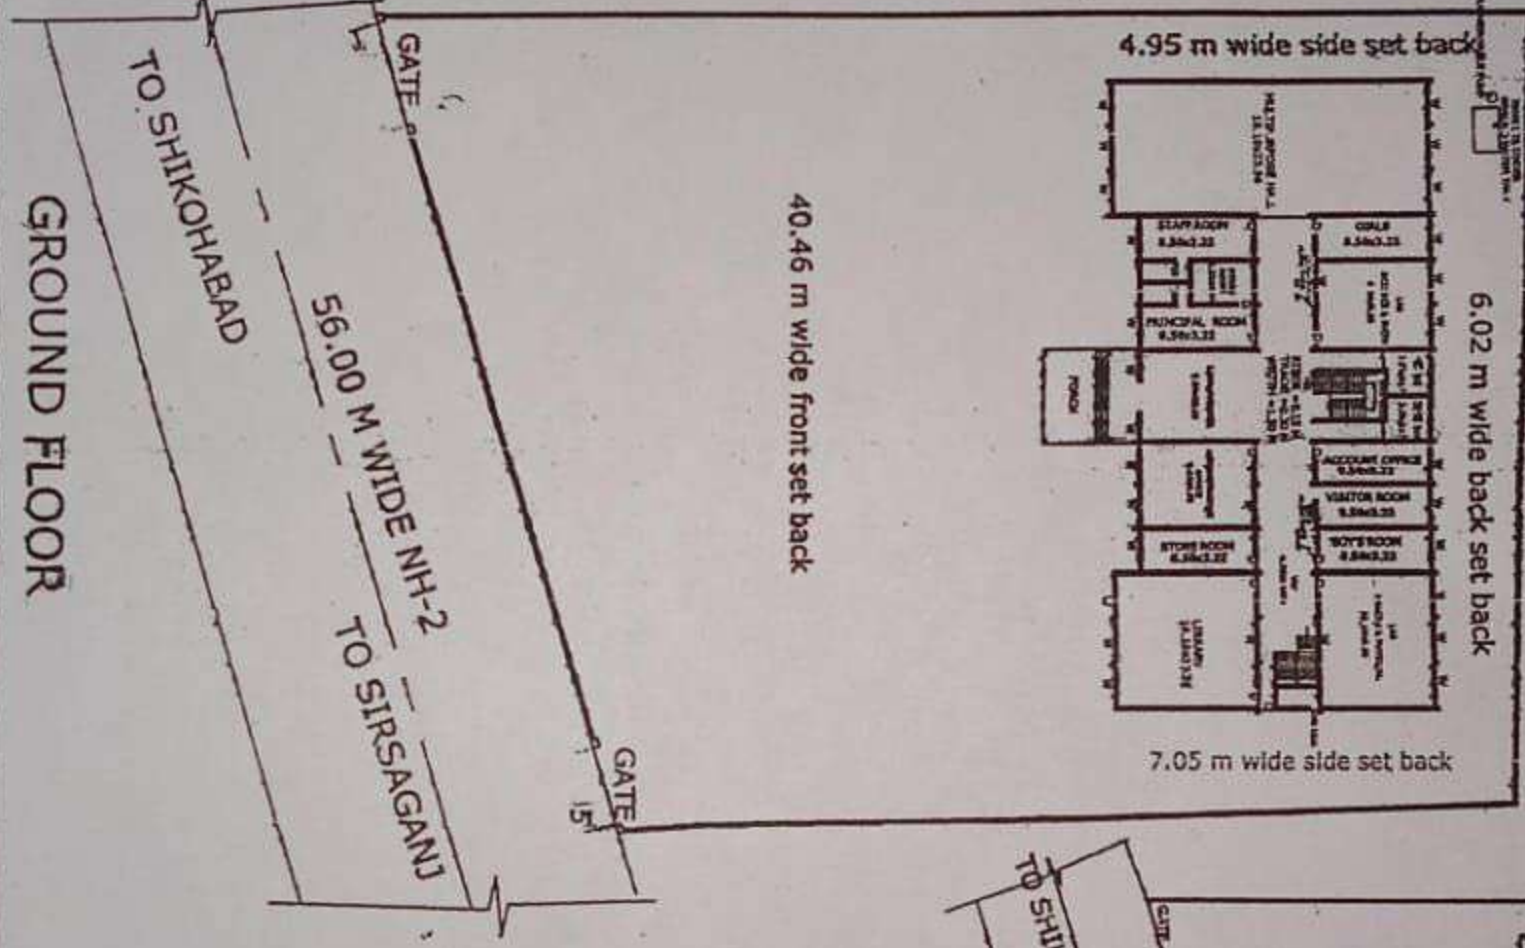

**BUILDING PLAN OF SAM PHARMACY**

**SITE PLAN**

**SITE-**

GATA NO- 39 (GD)  
VILL- MOHNSADPUR SARAI LAIVAI  
NH-2, DISTT, FIROZABAD,

**SACRETTARY-**

MR. PARTH YADAV  
SHAMBEHU NAGAR

**AREA CHART**

|                             |               |
|-----------------------------|---------------|
| TOTAL AREA OF LAND          | = 6360.00 SQM |
| COVID AREA ON G.F.          | = 1136.09 SQM |
| COVID AREA ON F.F.          | = 1136.09 SQM |
| PROPOSED COVID AREA ON S.F. | = 1136.09 SQM |
| PROPOSED COVID AREA ON T.F. | = 791.73 SQM  |
| TOTAL COVID AREA            | = 4200.00 SQM |

NOTE :- ALL DIMENSION & INFORMATION ABOUT THIS BUILDING IS GIVEN BY SACRETTARY OF COLLEGE. UNDERSIGNER SHALL NOT BE HELD RESPONSIBLE FOR ANY MISREPRESENTATION

**SCALE**

AS SHOWN

**MANAGER SIGN.**

*(Signature)*  
RISHI

**R.R. ENGINEERS & GROUP**

PATIL MANSI  
SIRSIKHAHAR SODHEDI  
ER. PRADEEP KUMAR SODHEDI  
LD- AMAS/26072018  
SHIKOHABAD (FIROZABAD)

Er. Prashant Tiwari  
Rizvi

