


GROUND FLOOR PLAN 702.242 SQ.M

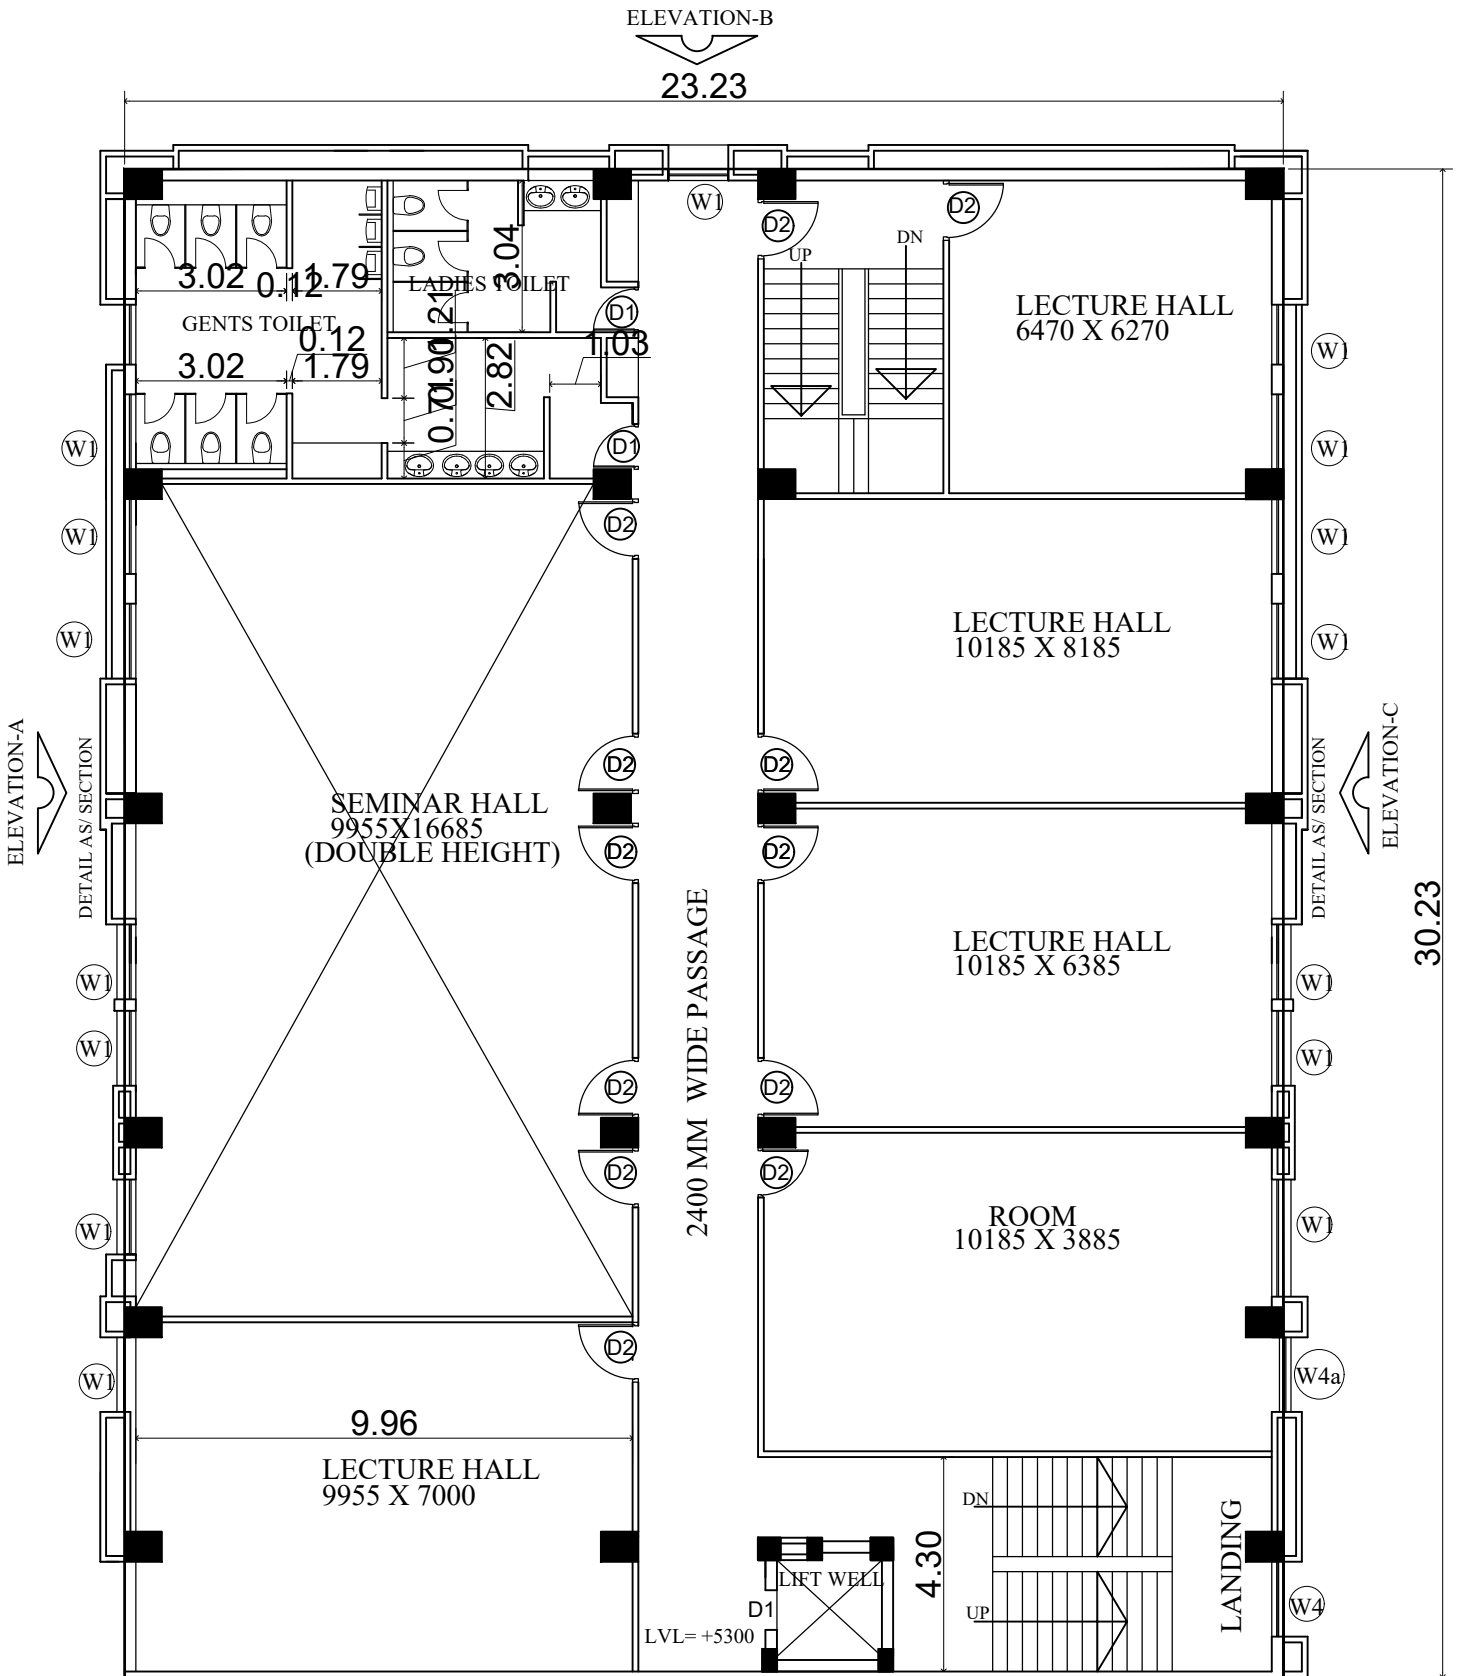


1st FLOOR PLAN

702.242 SQ.M

ELEVATION-B


23.23

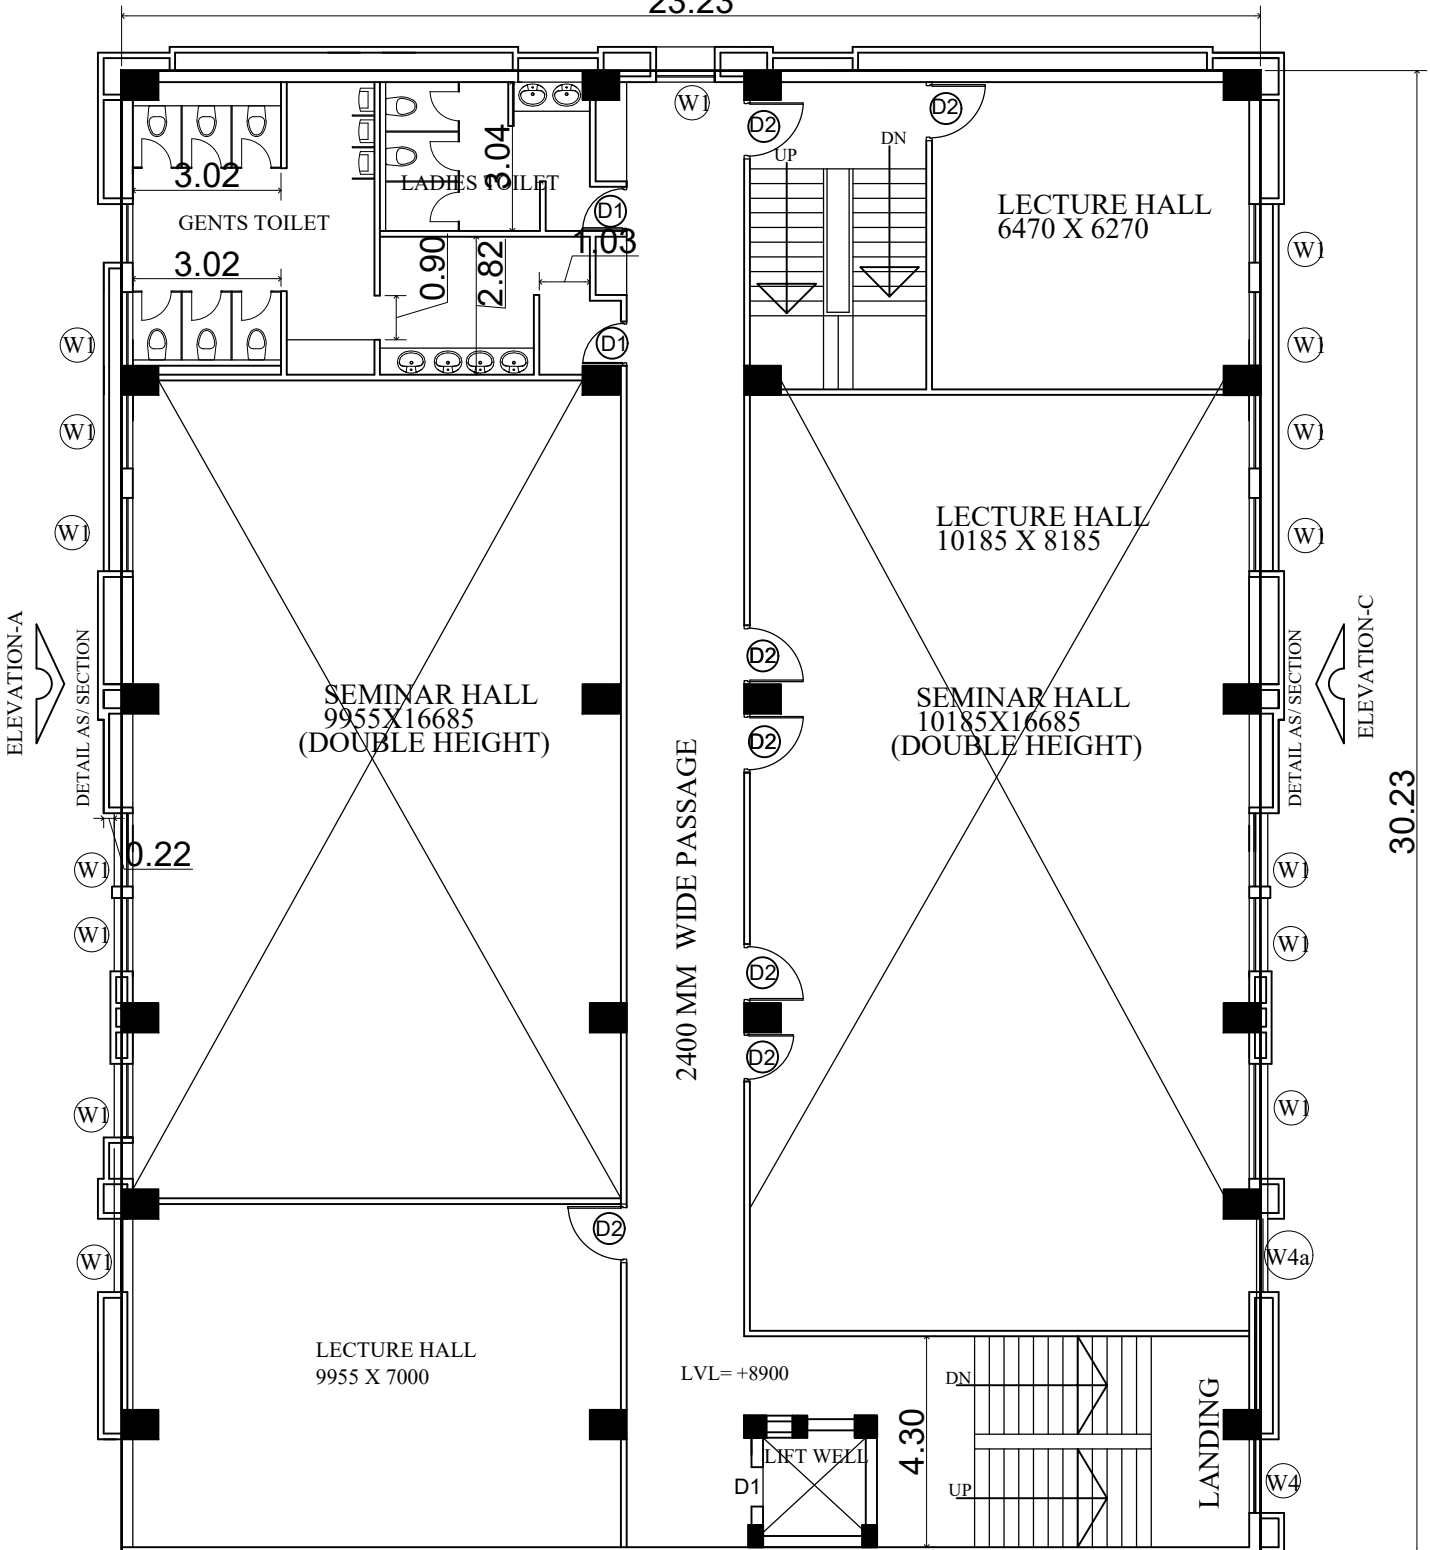

30.23

2nd FLOOR PLAN

PLOT NO-6B

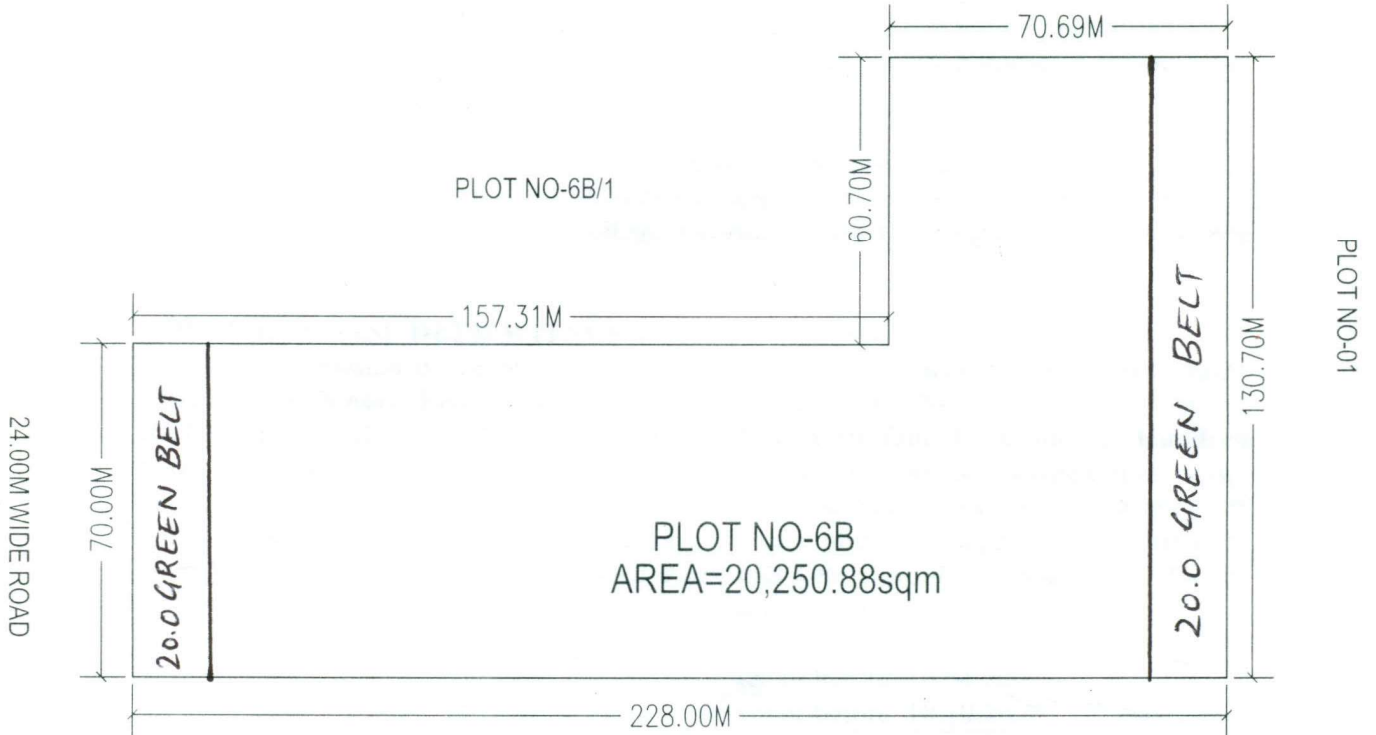

PLOT NO-6B
AREA=20,250.88sqm

PLOT NO-6C


AREA=20,250.88sqm

Vinayak Education Society
[Signature]
Gen. Secretary

[Signature]
नोडा औद्योगिक विकास प्राधिकरण
एन-११६, वीरवारदास, गेट नोड्डा

SIGN-
POSSESSION TAKEN OVER
ALLOTEE

SIGN-
POSSESSION HANDED OVER
A.M.[GNIDA]

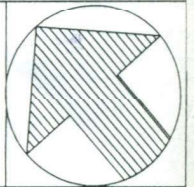

LEASE PLAN FOR PLOT NO-6B
SECTOR-KNOWLEDGE PARK-II

[Signature]
17/11/07
ASST MGR(ENGG)

[Signature]
MGR(ENGG)

GREATER NOIDA INDUSTRIAL
DEVELOPMENT AUTHORITY

SM(ENGG)

DRAUGHTSMAN