


GROUND FLOOR PLAN 702.242 SQ.M

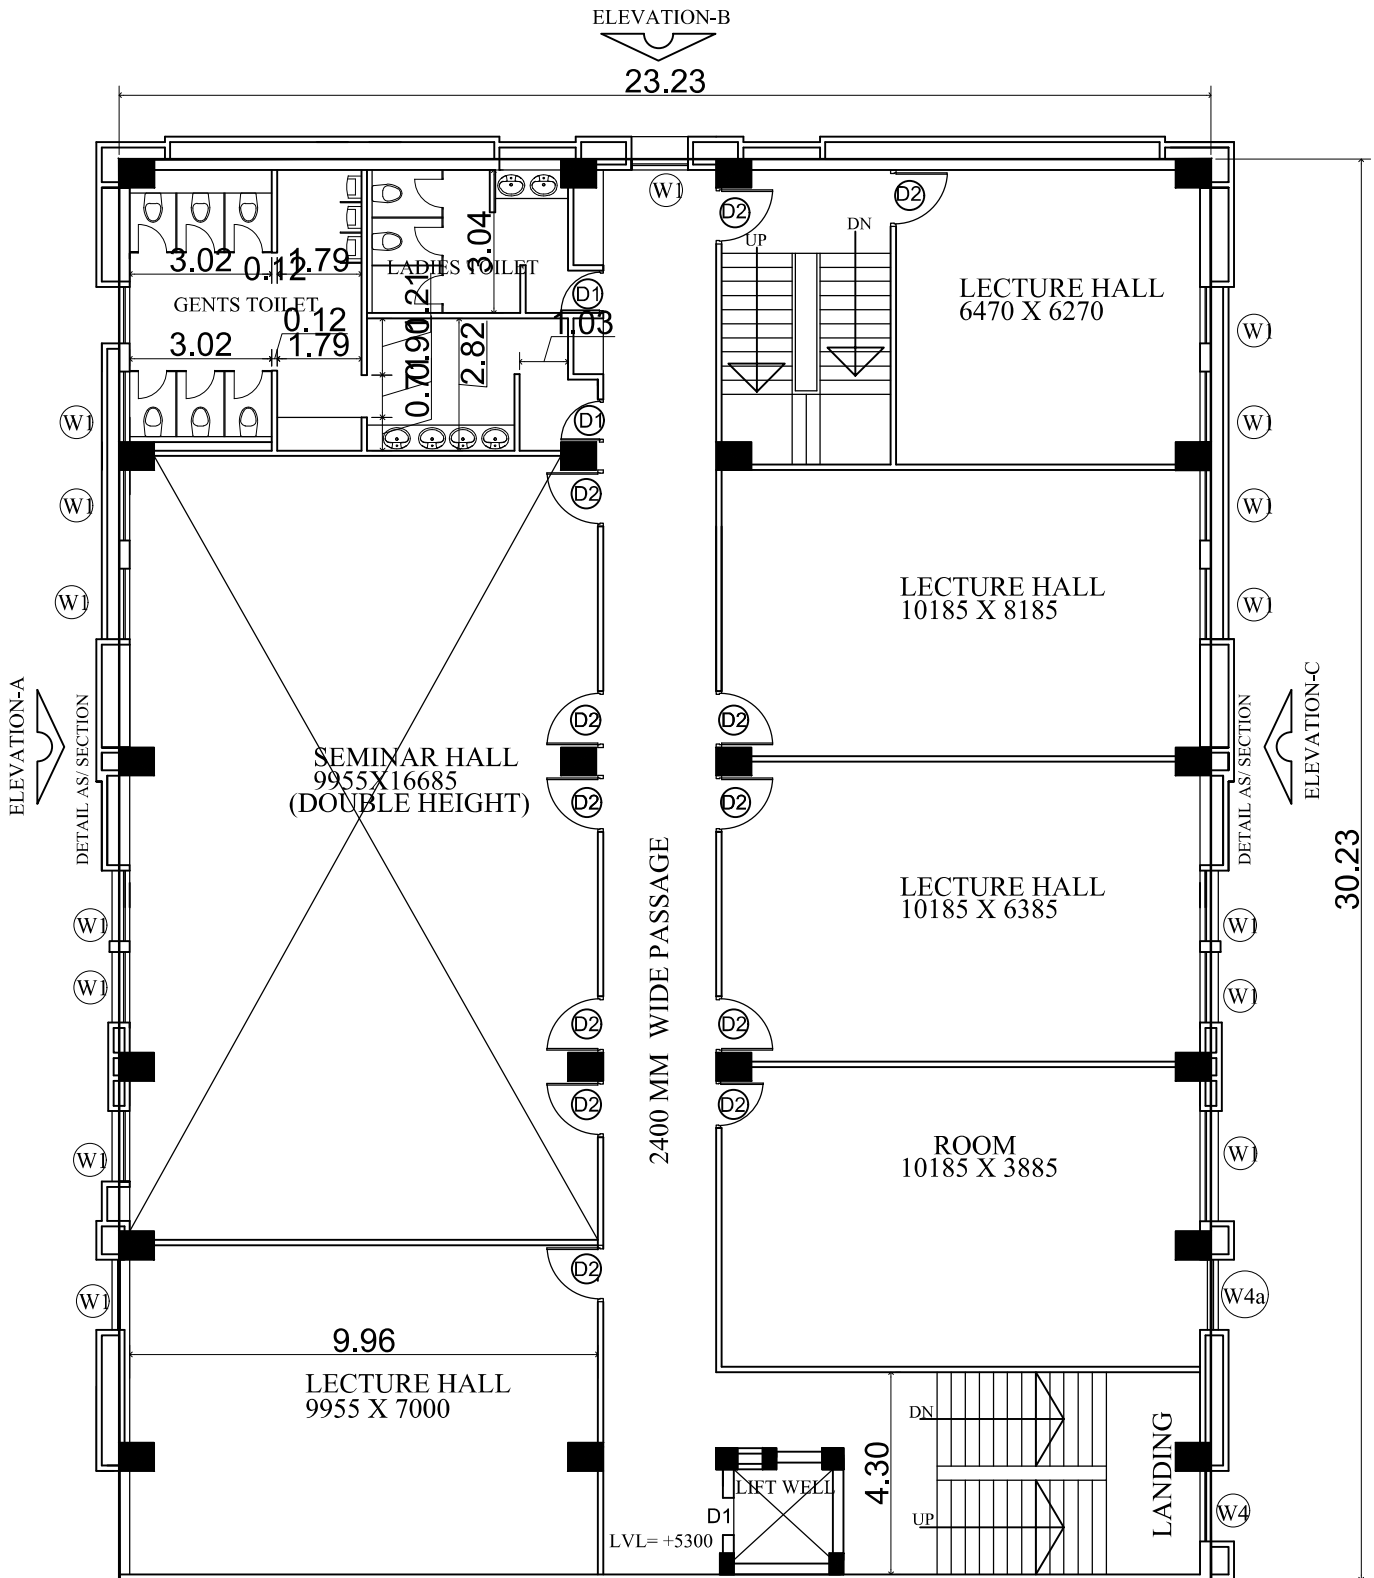


# 1st FLOOR PLAN

702.242 SQ.M

ELEVATION-B

23.23

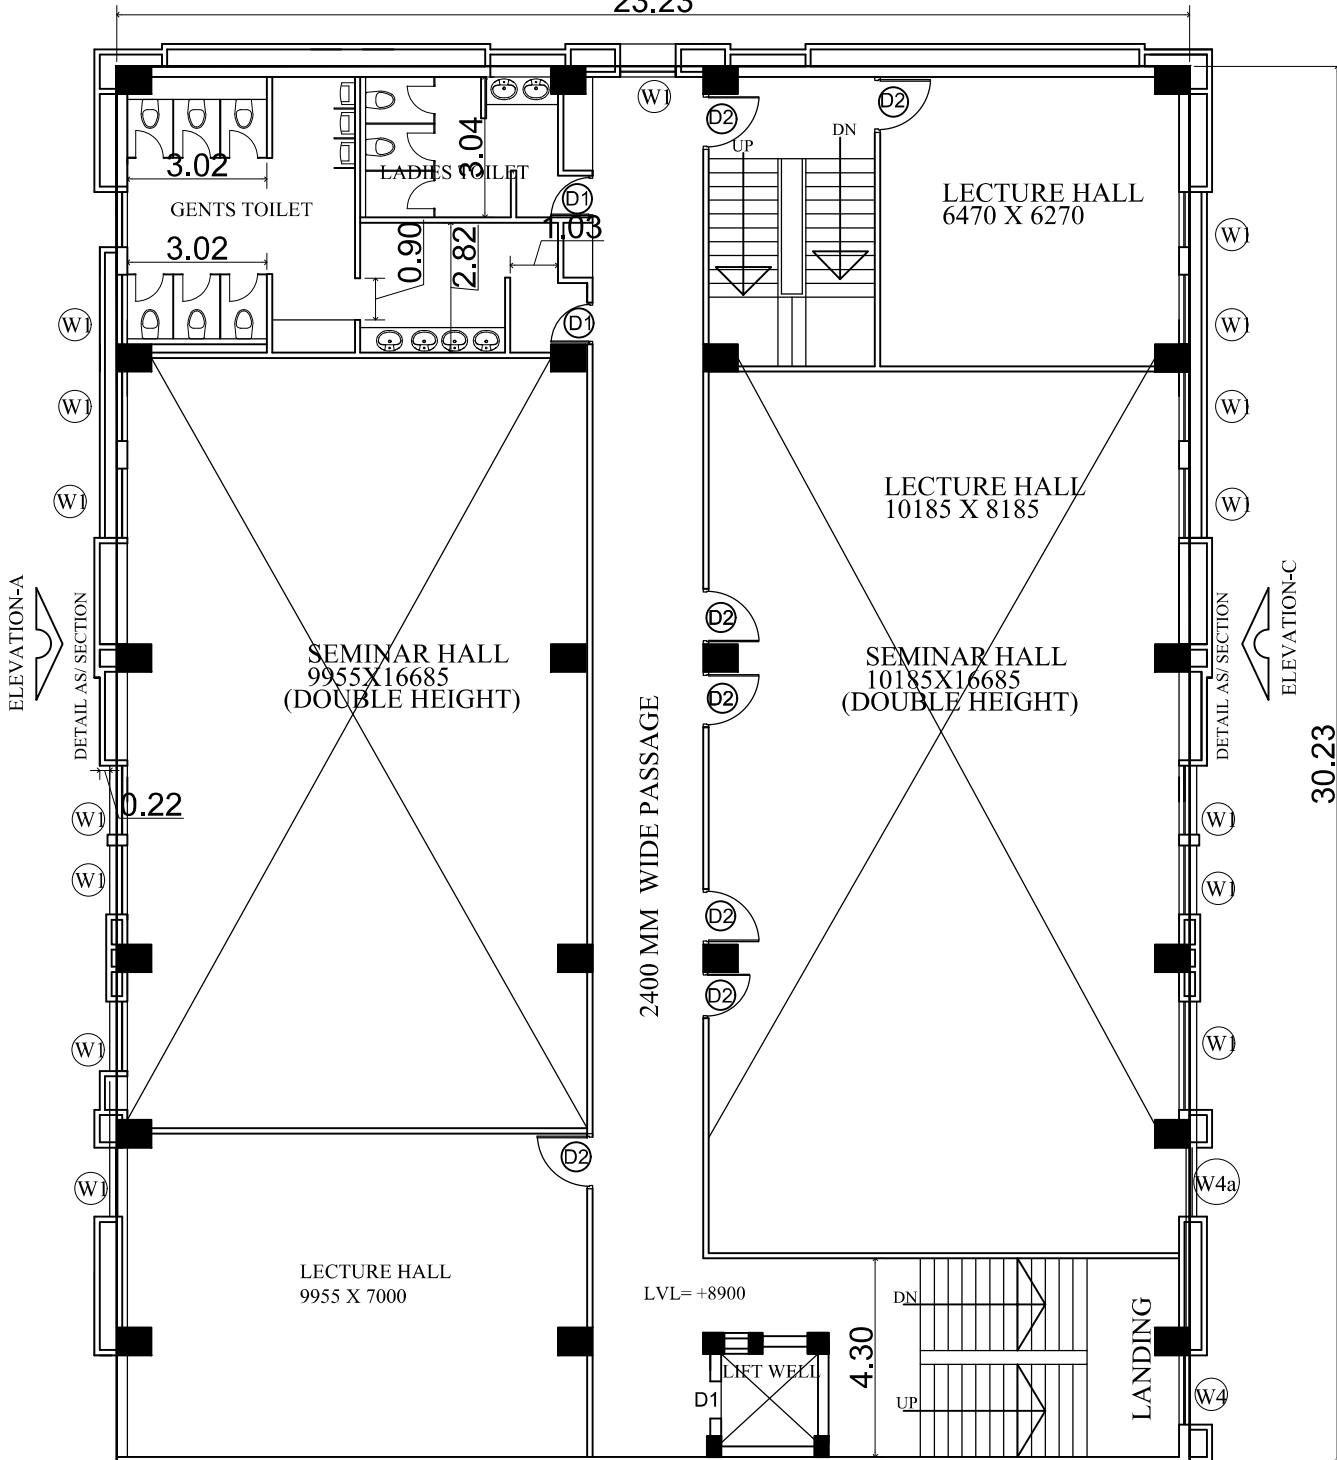

2nd FLOOR PLAN